
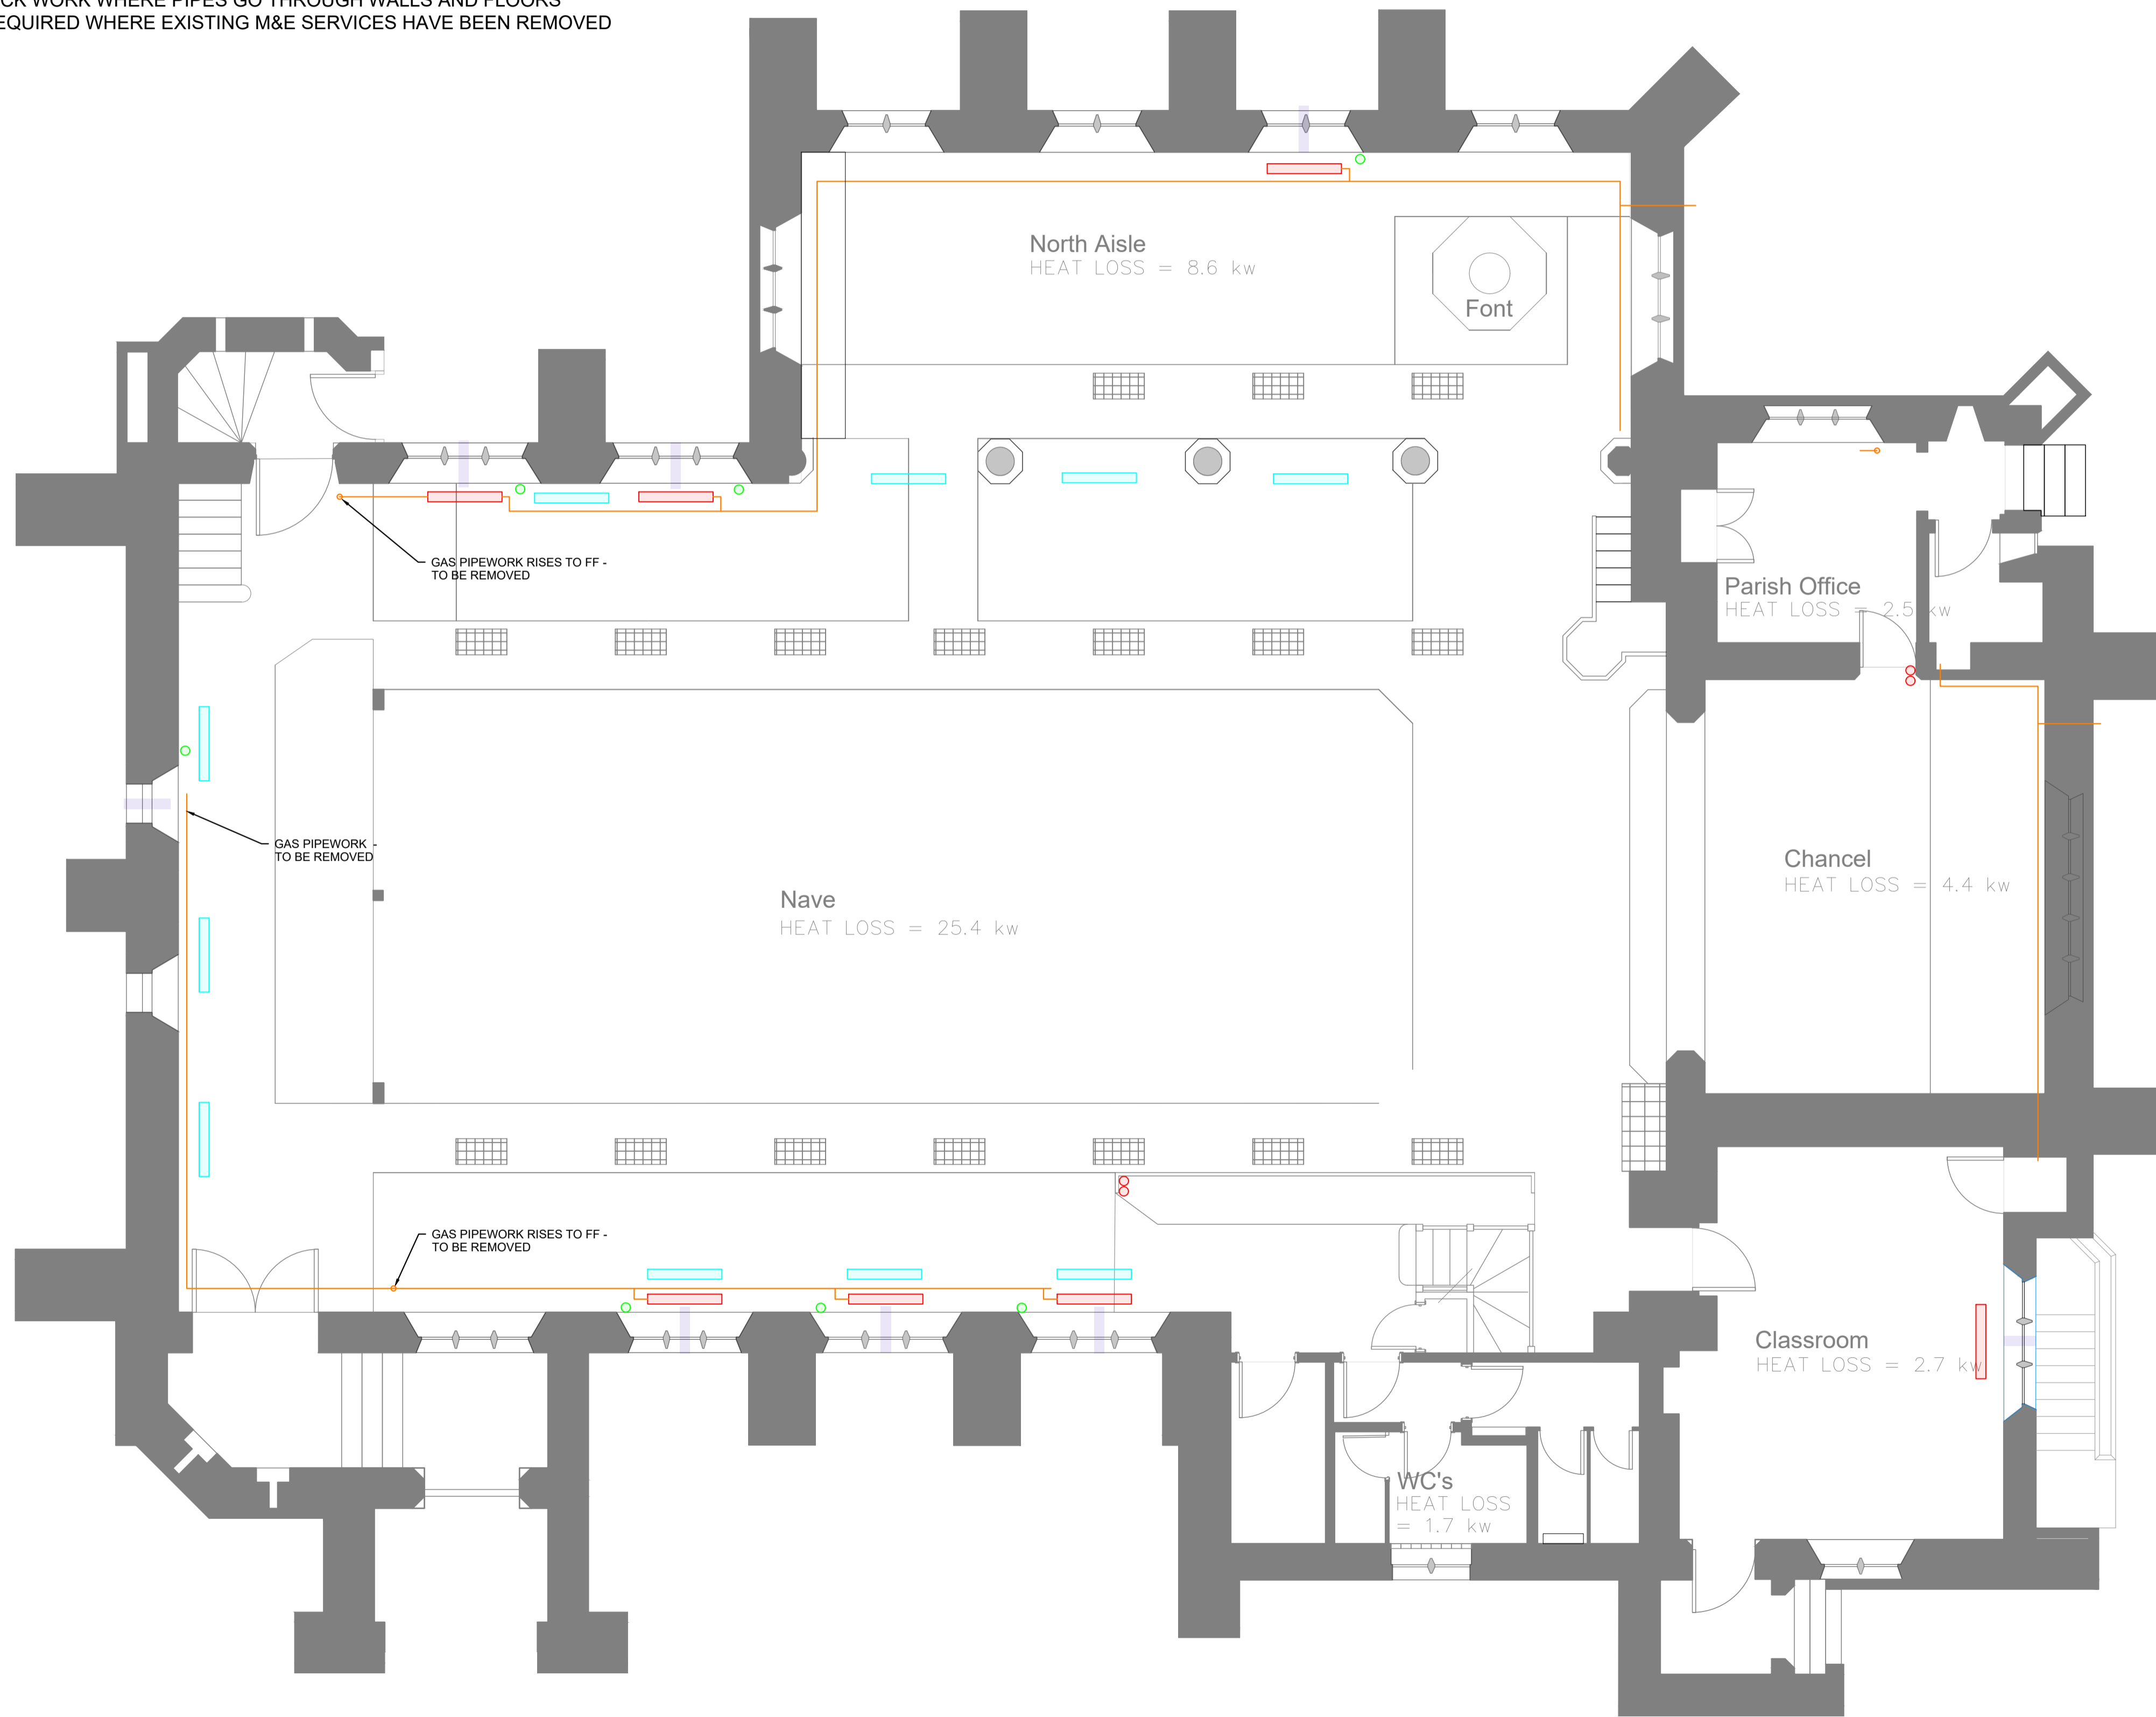


REMOVAL OF EXISTING SERVICES

- REMOVE ALL GAS FIRED HEATERS
- REMOVE ALL ELECTRICAL SUPPLIES TO GAS FIRED HEATERS
- REMOVE ALL CONTROLS AND THERMOSTATS TO GAS FIRED HEATERS
- REMOVE ALL TIMBER PLINTHS FROM GAS FIRED HEATERS
- REMOVE ALL GAS CONNECTIONS AND GAS DISTRIBUTION PIPE WORK TO GAS FIRED HEATERS
- REMOVE ALL FLUES AND FLUE TERMINALS FROM GAS FIRED HEATERS
- REMOVE ALL INFRARED HEATERS
- REMOVE ALL ELECTRICAL SUPPLIES AND CONTROLS TO INFRARED HEATERS
- REMOVE ALL ELECTRICAL CONTAINMENT TO INFRARED HEATERS
- REMOVE ANY OTHER EXISTING REDUNDANT PIPE WORK
- REMOVE ANY OTHER EXISTING REDUNDANT ELECTRICAL CABLING AND CONTAINMENT

REPAIR WORKS

- REPAIR STONE/BRICK WORK WHERE FLUES GO THROUGH WALLS
- REPAIR STONE/BRICK WORK WHERE PIPES GO THROUGH WALLS AND FLOORS
- REDECORATION REQUIRED WHERE EXISTING M&E SERVICES HAVE BEEN REMOVED

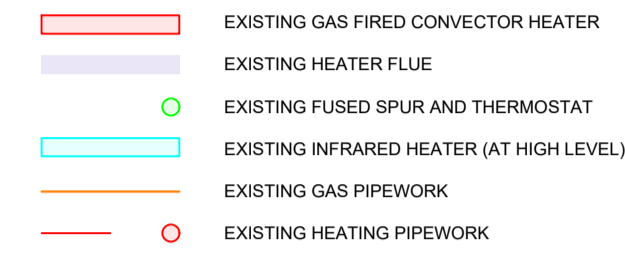

Rev	Date	Description
A	22/08/2024	For Comments
B	14/10/2024	Updates From Recent Comments

NOTES



MECHANICAL AND ELECTRICAL
BUILDING SERVICES ENGINEERS

8A Parr Street, Poole, BH14 0JY
Telephone: 07966799740
E-mail: office@consultra ltd.co.uk
Website: www.consultra ltd.co.uk

Registered in England and Wales
Registration Number: 12240384

Architect
Ryan Bunce & Co

Project Title
Rosslyn Hill Chapel, Hampstead - Heating Project

Drawing Title
Existing Services

SCALE	DATE	DRAWN BY	PROJECT NO.	DWG. NO.	REV.
1:60 @ A1	AUG 2024	MJB	2401	1	B