



SCHEDULE OF SIGNS:

- 1 LOGO SIGN - ILLUMINATED
3250 x 3250mm
BLACK BACKGROUND,
BIG YELLOW SELF STORAGE - YELLOW LETTERING
THE COMPANY - RED LETTERING
- 2 "Reception" SIGN - ILLUMINATED
2430 x 450mm
WHITE ALUMINIUM BACKGROUND,
RECEPTION - RED PERSPEX LETTERING
- 3 "Entrance" & LOGO SIGN - ILLUMINATED
2550 x 470mm
WHITE ALUMINIUM BACKGROUND,
ENTRANCE - RED PERSPEX LETTERING
LOGO BLACK BACKGROUND
BIG YELLOW SELF STORAGE - YELLOW LETTERING
THE COMPANY - RED LETTERING
- 4 LOGO SIGN - ILLUMINATED
2500 x 2500mm
BLACK BACKGROUND,
BIG YELLOW SELF STORAGE - YELLOW LETTERING
THE COMPANY - RED LETTERING
- 5 "FLEXIOFFICES" SIGN - ILLUMINATED
2750 x 500mm HIGH
WHITE ALUMINIUM BACKGROUND,
FLEXI - RED LETTERING
OFFICES - WHITE LETTERING

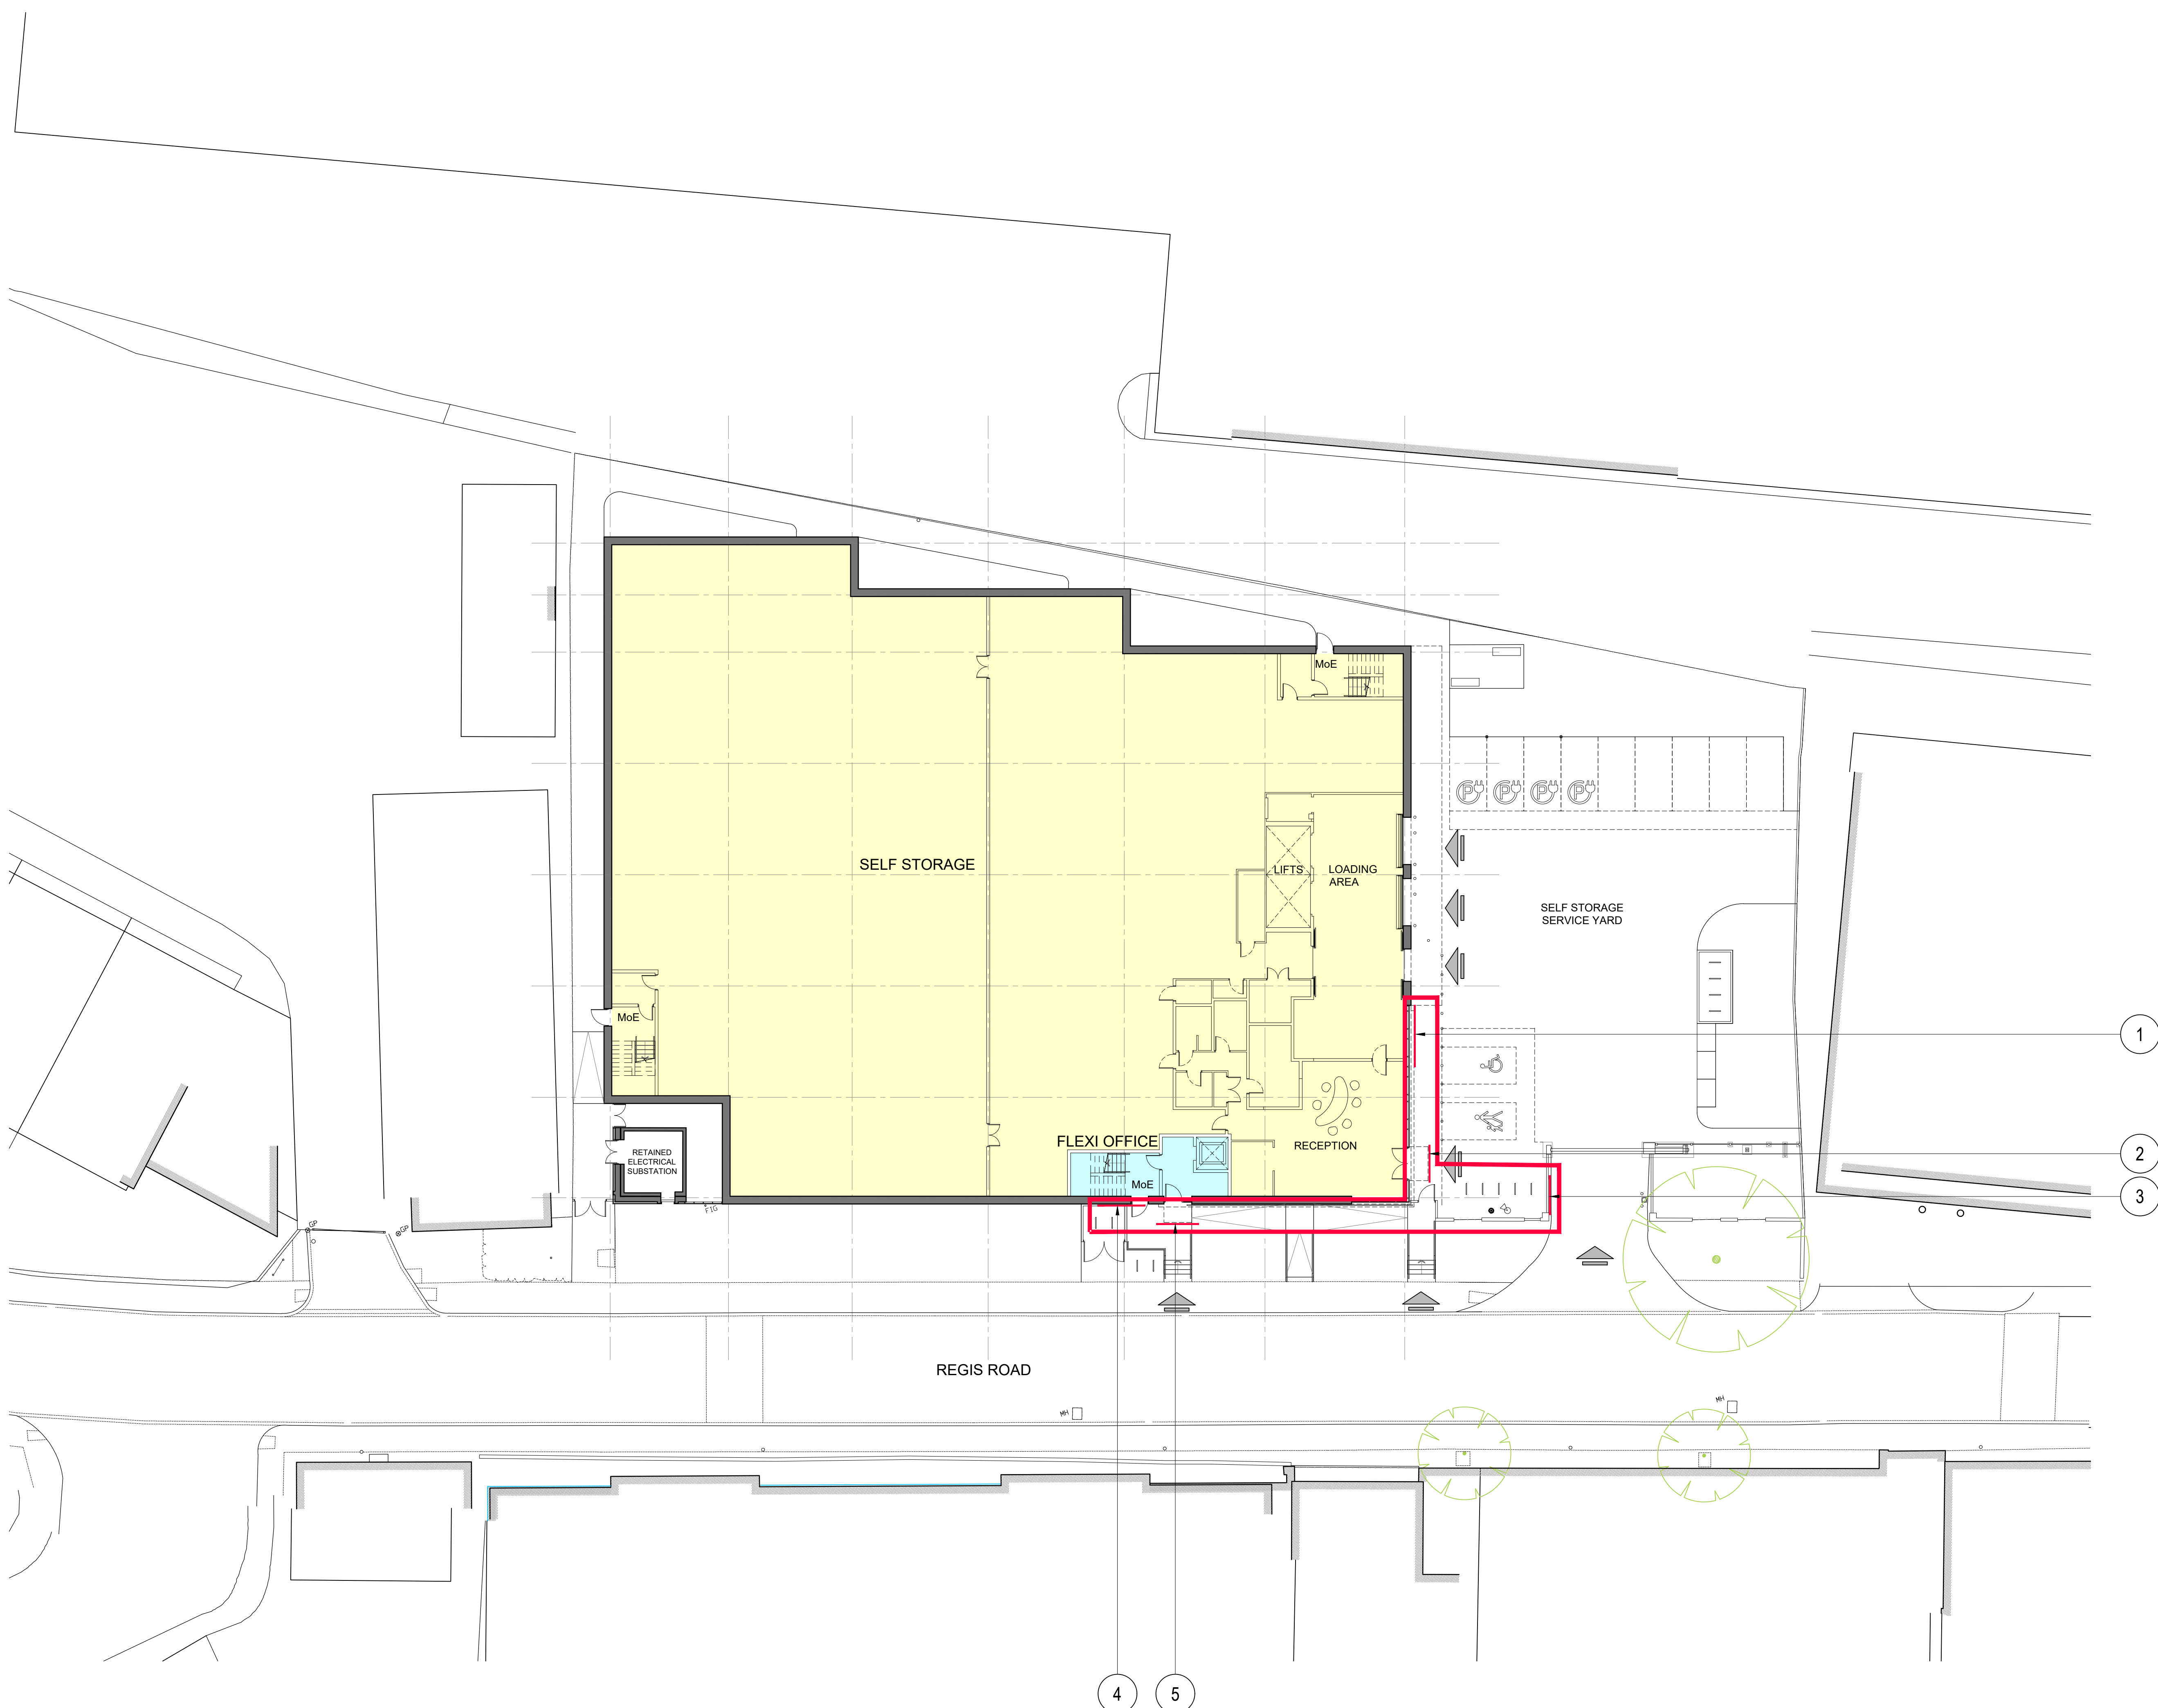

This drawing contains critical information in colour. To ensure this information is legible, only print or copy this drawing in full colour.

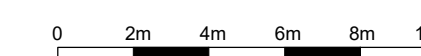

MountfordPigott

**BIG YELLOW SELF STORAGE
KENTISH TOWN**

**SIGNAGE SITE PLAN
AS PROPOSED
2314-P12-B**