




(01)202

(01)201

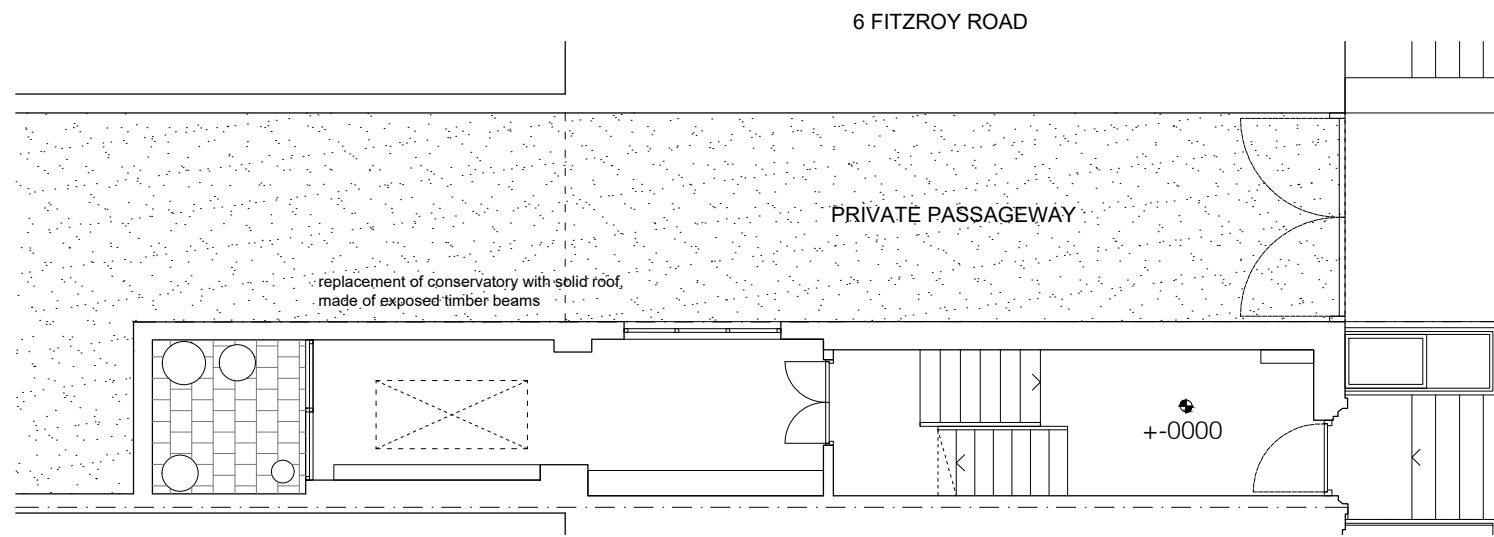


217-(01)100.02 - GROUND FLOOR PLAN

(01)202

(01)201

(01)202

(01)201

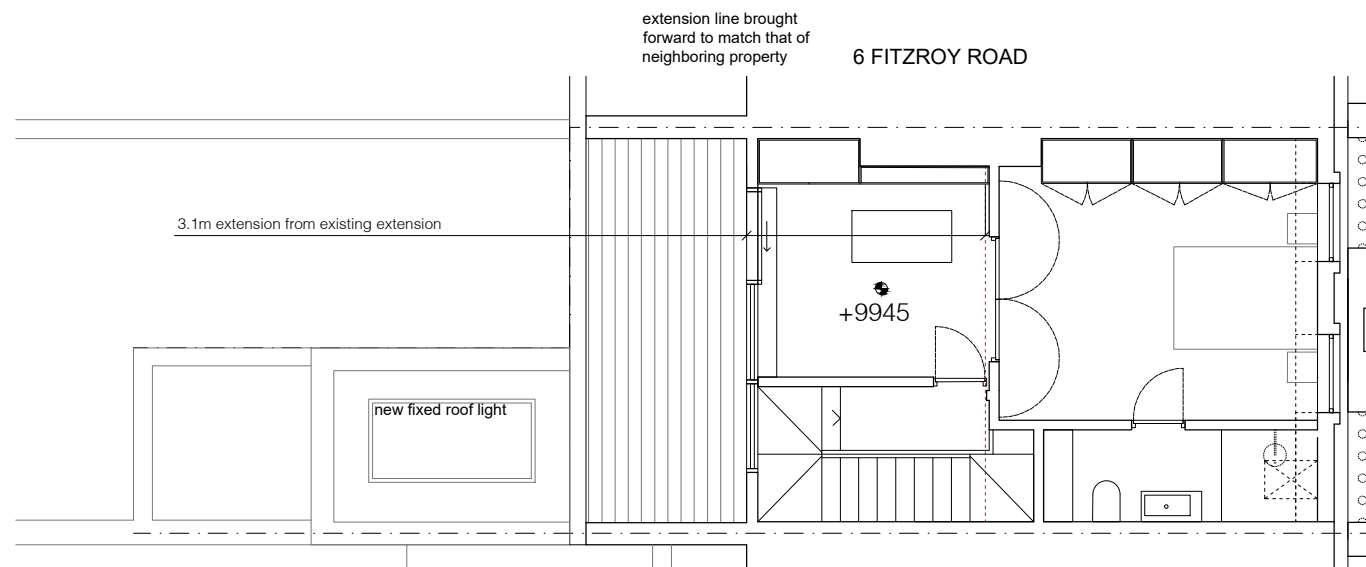


217-(01)100.02 - THIRD FLOOR PLAN

(01)202

(01)201

(01)202

(01)201

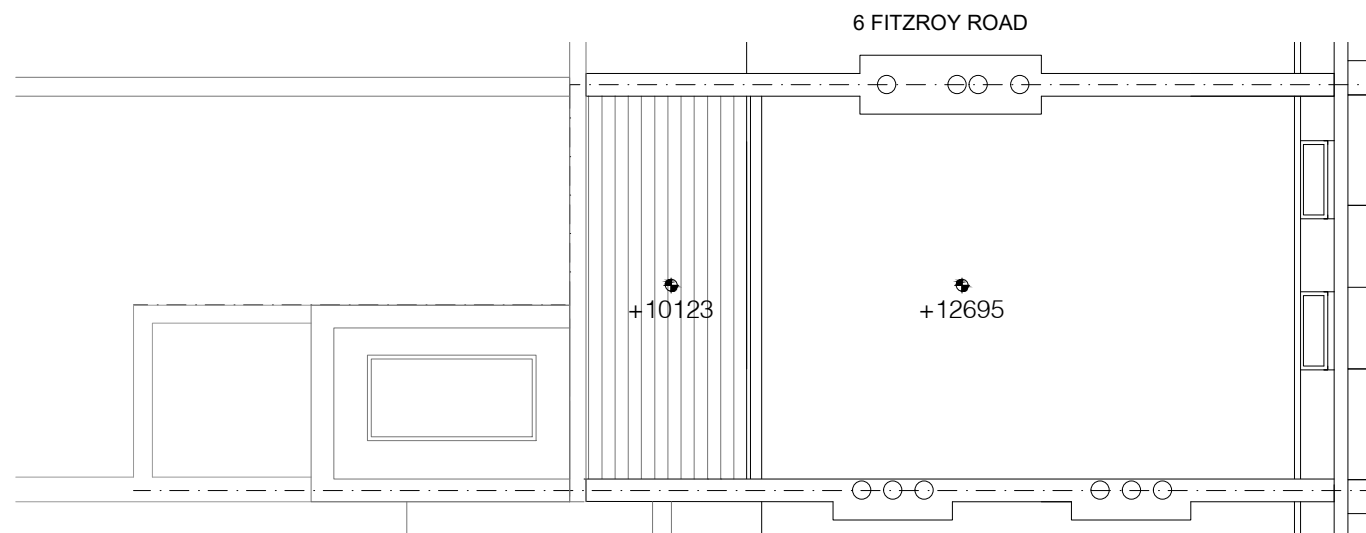

217-(01)100.03 - ROOF PLAN

(01)202

(01)201