
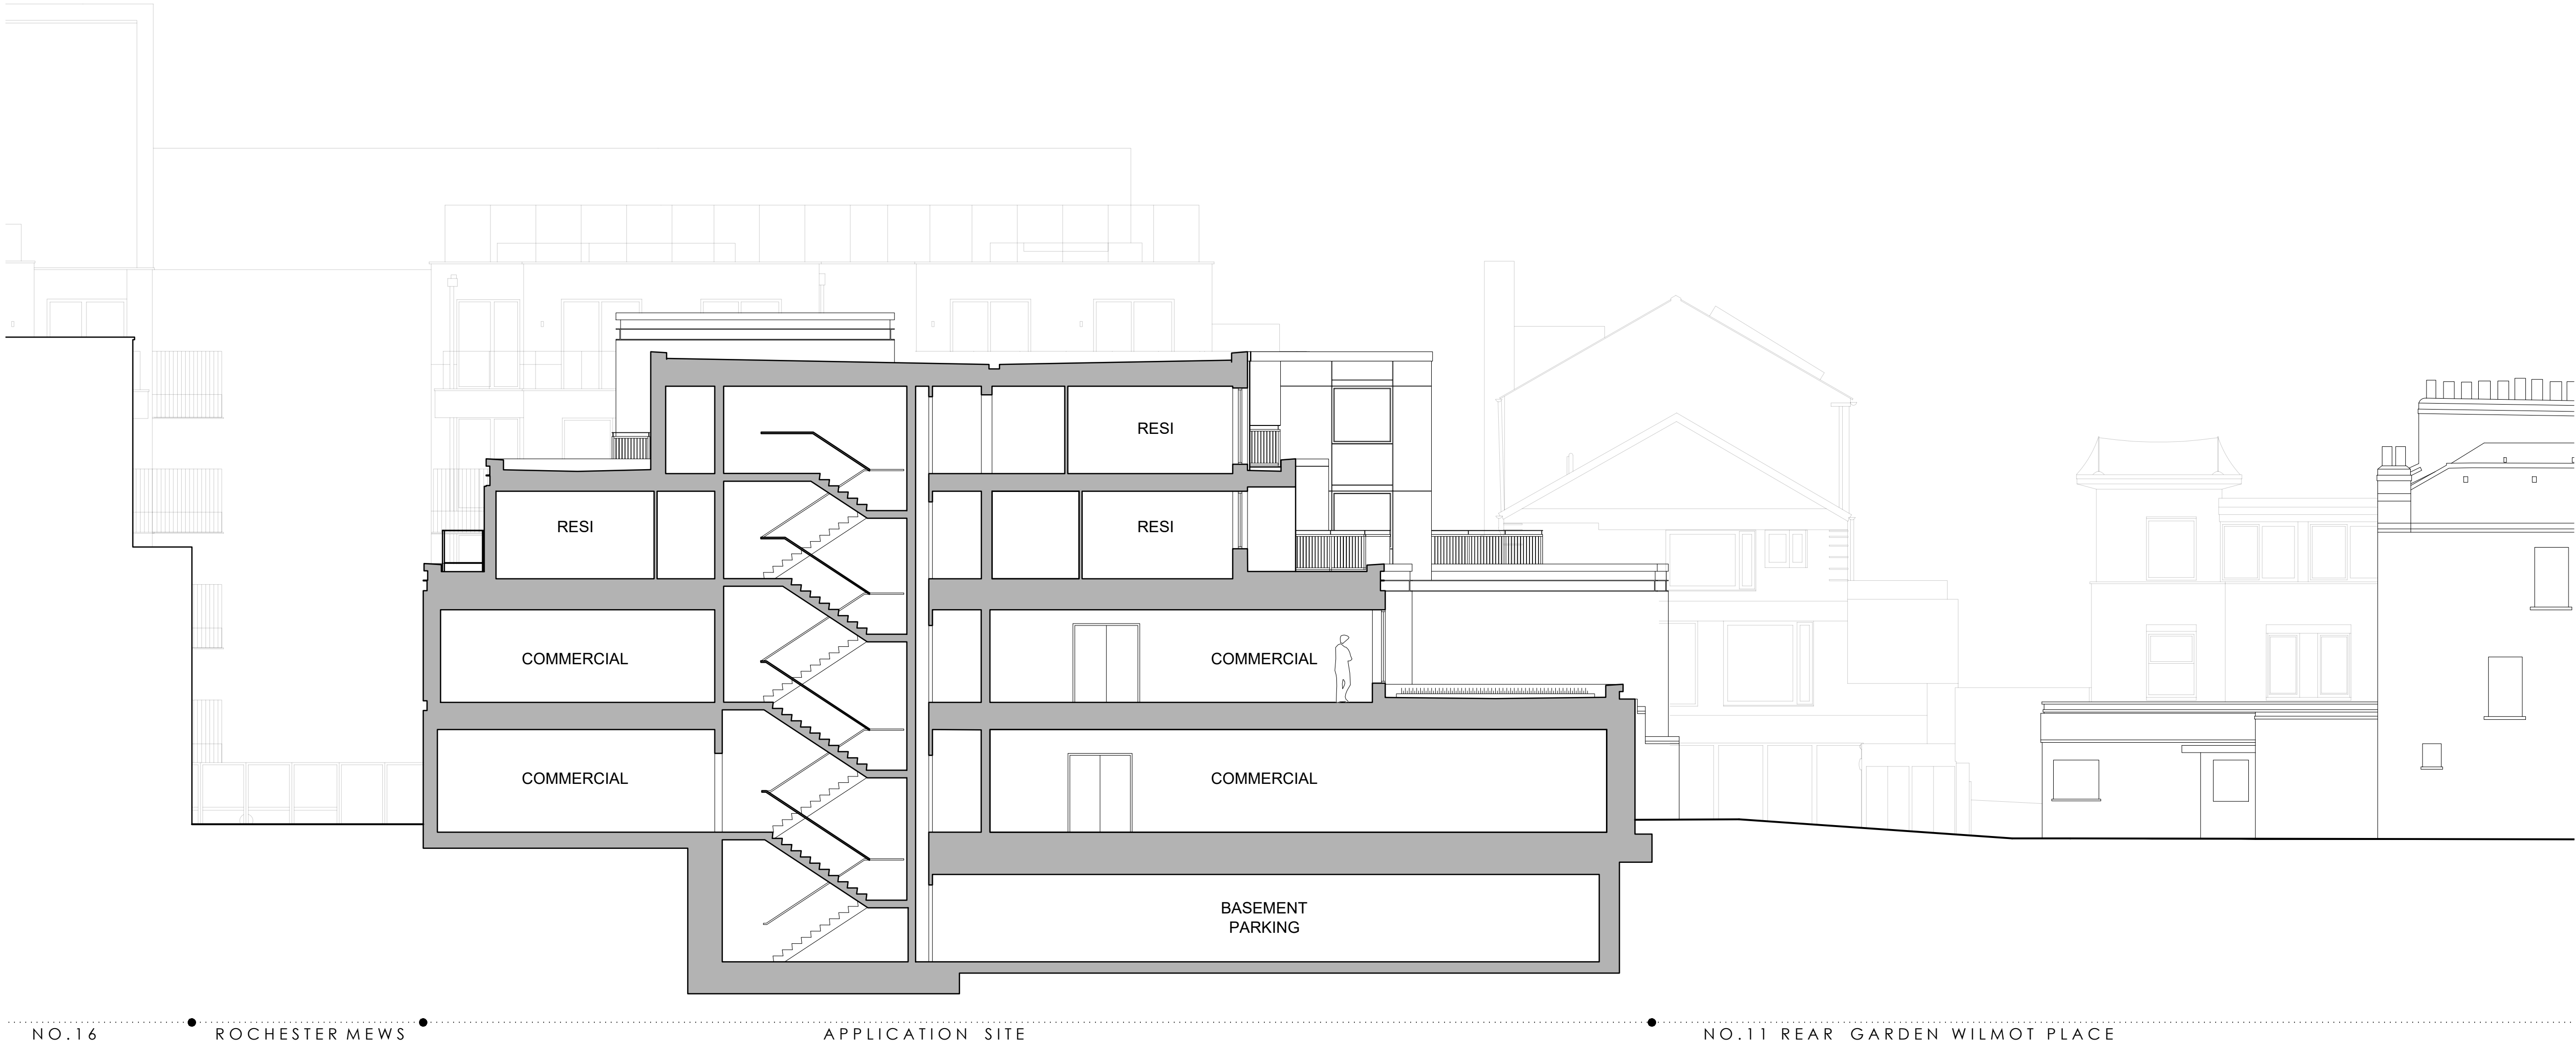


ALL INDICATED DIMENSIONS ARE INDICATIVE AND MUST BE CHECKED AND VERIFIED ON SITE BY THE MAIN CONTRACTOR BEFORE COMMENCEMENT OF ANY FABRICATION DRAWINGS OR WORK ON SITE.

THIS DRAWING IS TO BE READ IN CONJUNCTION WITH ALL RELATED ARCHITECTURAL DRAWINGS, REPORTS AND OTHER RELEVANT INFORMATION

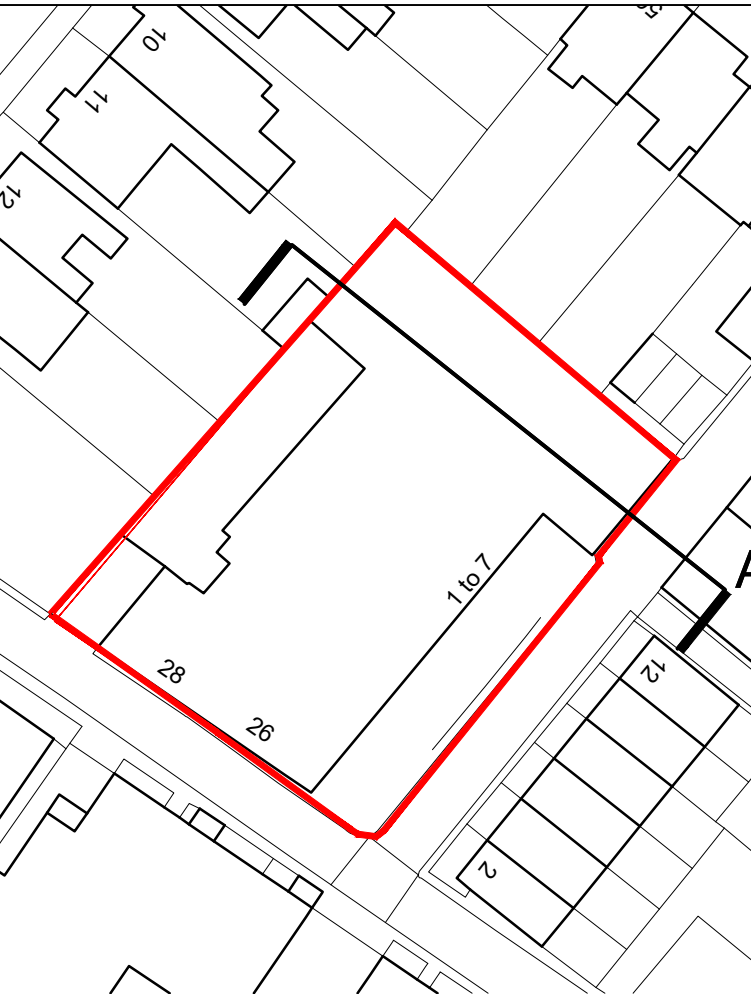

SECTION AA

REV	DATE	DESCRIPTION
<div><div><div>0125M</div><div>NORTH</div></div><div></div></div>		
PROJECT		NO
26-28 ROCHESTER PLACE NW1 9JR		1885
DRAWING		NO
EXISTING SECTION AA		EX.300
STAGE		REV
FULL PLANNING		B
DATE		OCT 2024
SCALE / PAPER SIZE		1:100 / A1
TASOU ASSOCIATES 4 AMWELL STREET LONDON EC1R 1UQ 020 7713 7070 TASOU.CO.UK		TA