
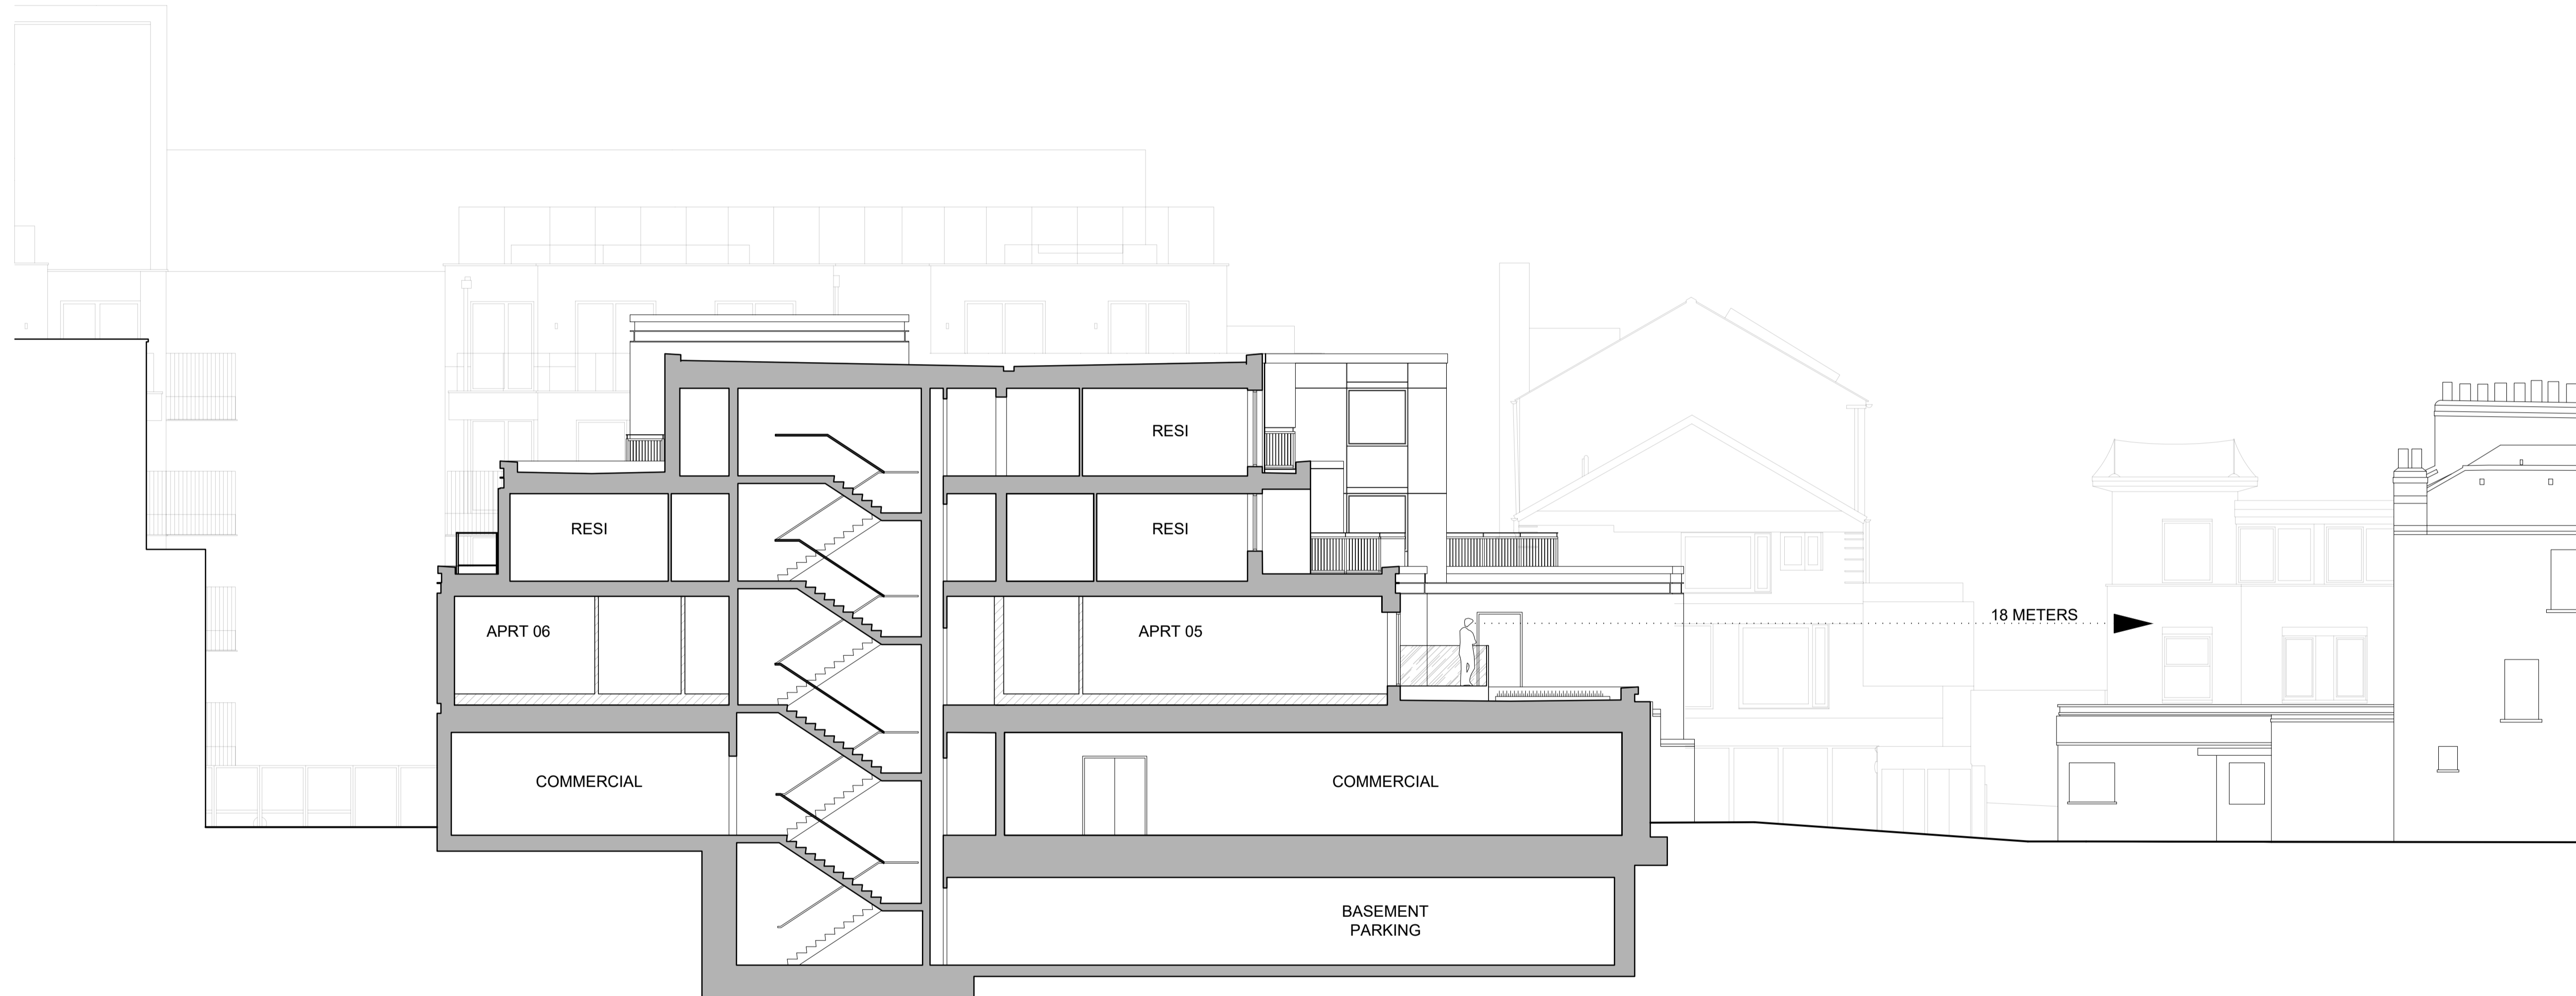


ALL INDICATED DIMENSIONS ARE INDICATIVE AND MUST BE CHECKED AND VERIFIED ON SITE BY THE MAIN CONTRACTOR BEFORE COMMENCEMENT OF ANY FABRICATION DRAWINGS OR WORK ON SITE.

THIS DRAWING IS TO BE READ IN CONJUNCTION WITH ALL RELATED ARCHITECTURAL DRAWINGS, REPORTS AND OTHER RELEVANT INFORMATION.

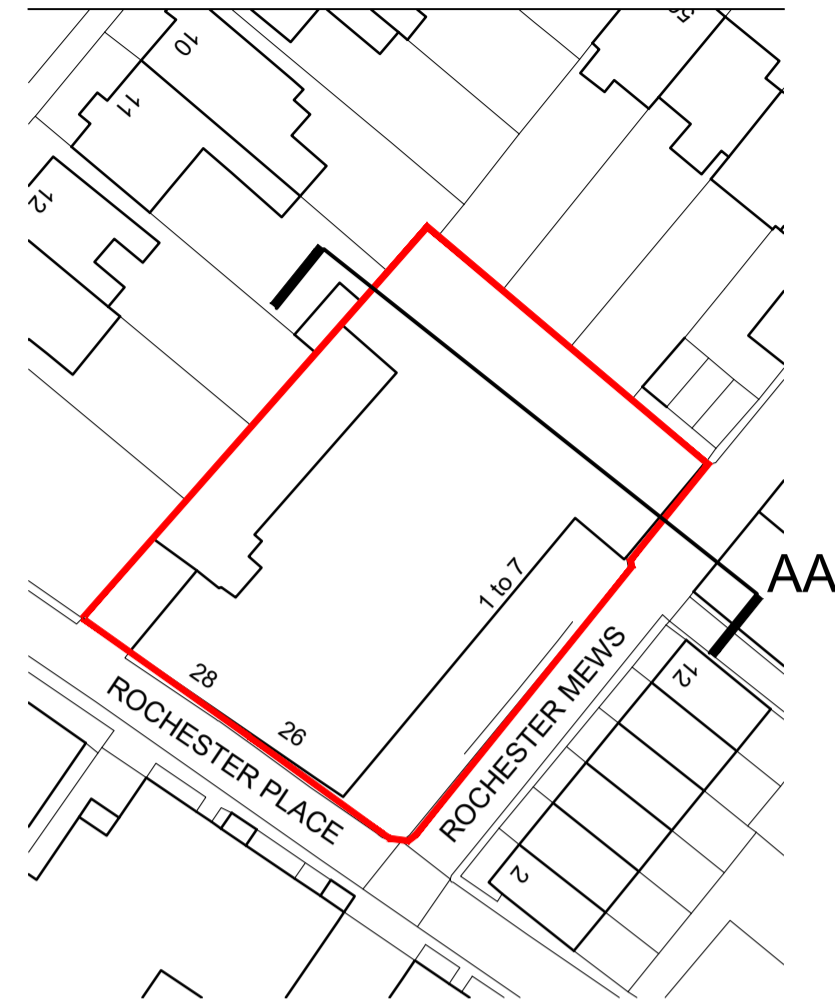


NO.16 ● ROCHESTER MEWS ●

APPLICATION SITE

● NO.11 REAR GARDEN WILMOT PLACE

SECTION AA

REV	DATE	DESCRIPTION

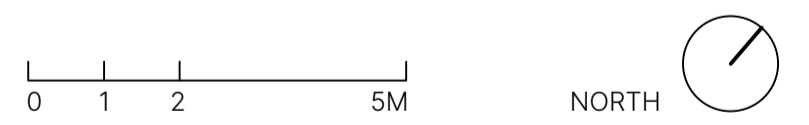

PROJECT	NO
26-28 ROCHESTER PLACE	1885
NW1 9JR	

DRAWING	NO
PROPOSED SECTION AA	PP.300

STAGE	REV
FULL PLANNING	B

DATE	OCT 2024
SCALE / PAPER SIZE	1:100 / A1

TASOU ASSOCIATES  
 4 AMWELL STREET  
 LONDON EC1R 1UQ  
 020 7713 7070  
 TASOU.CO.UK

