


Section Through First Floor Sucwing Patress/Tie Bars (Scale 1:20)

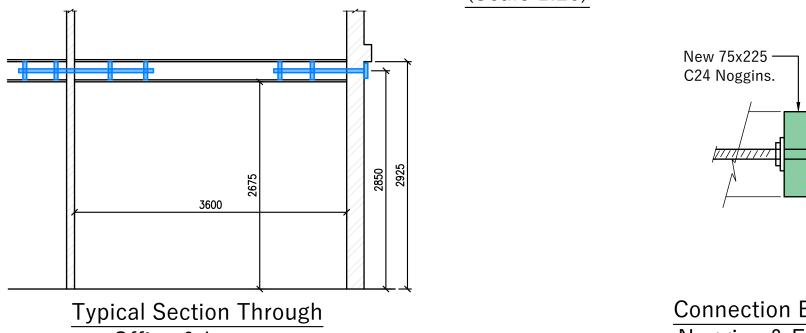


Typical Section Through
Office & Lounge
(Scale 1:50)

New 75x225
C24 Noggins.

Existing Joists.

Screwfix 'Sabrefix'
HD Angle Brackets
40x60mm

Connection Between New Noggins & Existing Joists (Scale 1:10)

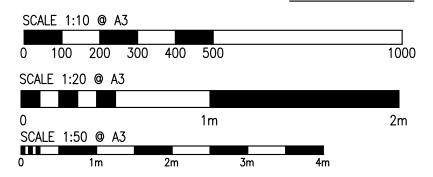



Project:	Date:	Scale:
St. Thomas Moore	Nov. 2024	As Noted
Swiss Cottage	Drawn:	Checked:
London NW3 5SU	N.T.	S.P.
Drawing title:	Job No.:	Drawing No.:
Patress/Tie Bar Details	8797	SK006