
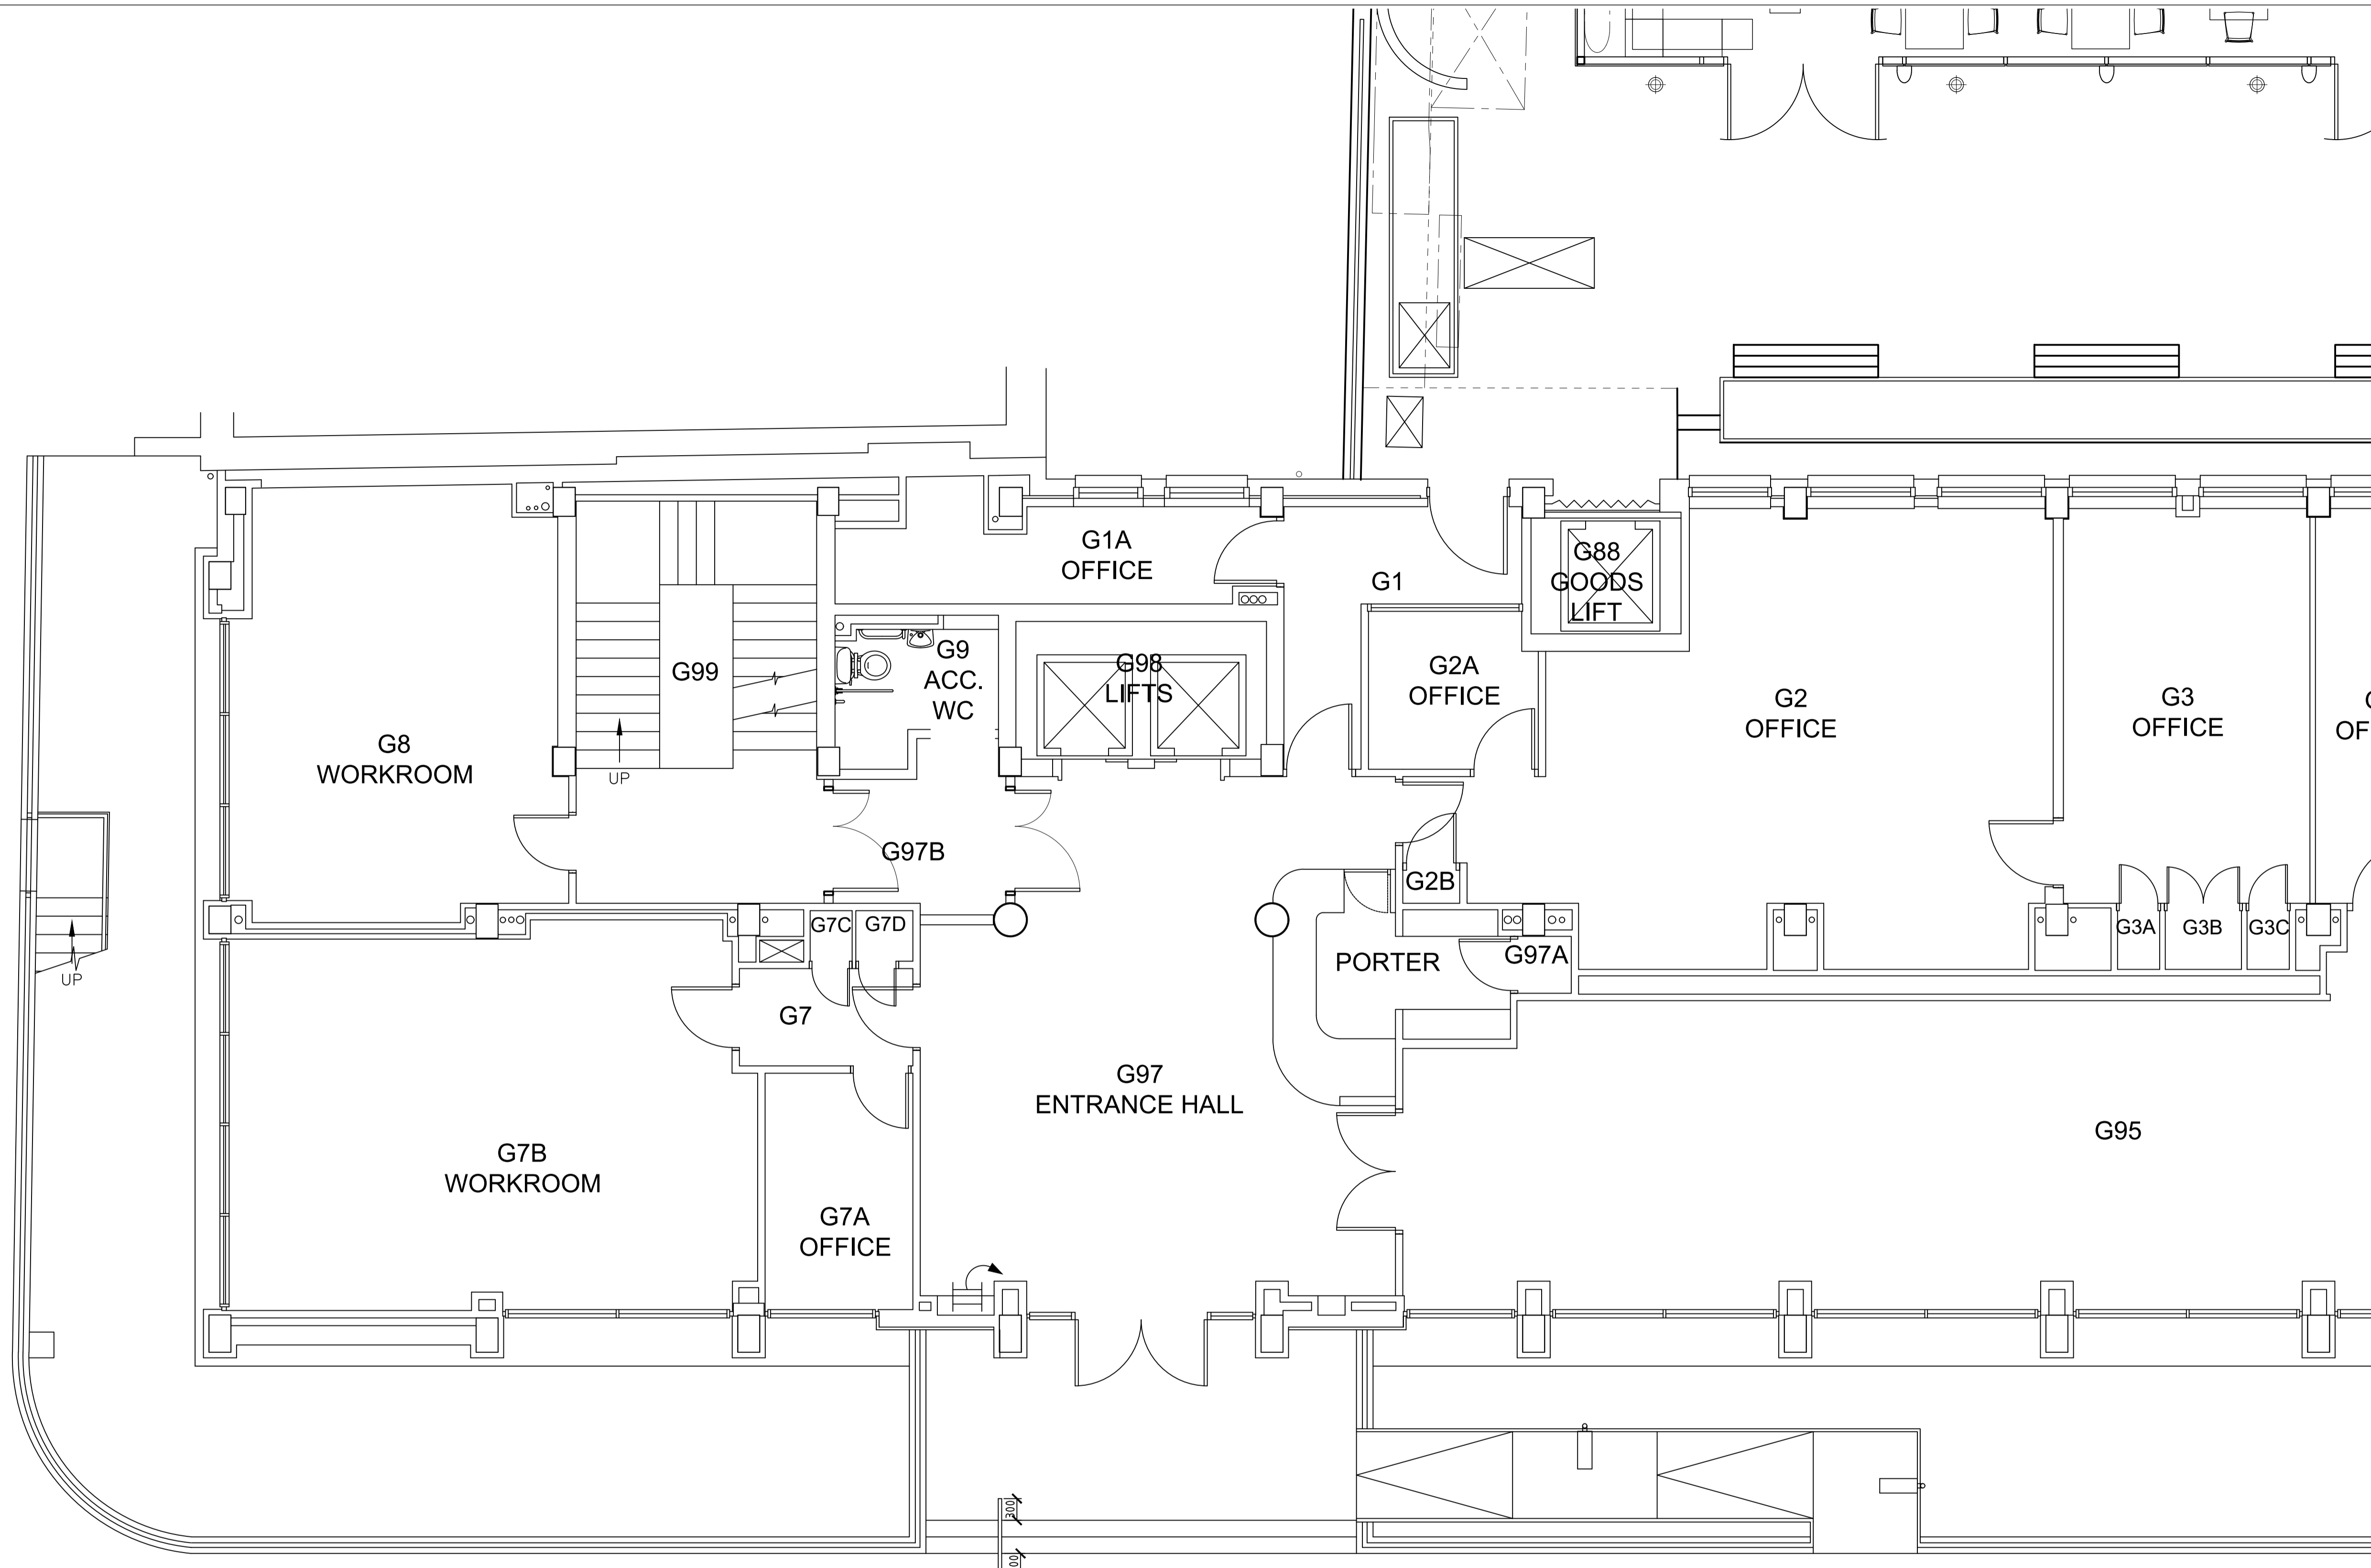


NOTES
 DO NOT SCALE OFF THIS DRAWING.
 ALL DIMENSIONS MUST BE CHECKED ON SITE
 PRIOR TO ANY WORK BEING PUT IN HAND.
 ANY DISCREPANCIES ARE TO BE BROUGHT TO
 THE ATTENTION OF THE PROJECT MANAGER
 IMMEDIATELY UPON DISCOVERY.

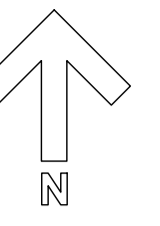

30-35 GORDON SQUARE

Rev.	Date	Description
E	Nov. '24	Lamps on access ramp and handrail on steps
D	Nov. '21	Partition between G10 & G11 removed to form larger room G11.
C	Nov. '19	Refurbishment to rooms G13, G18 & G19.
B	Oct. '18	New furniture layout in rooms G18, G19.
A	Nov. 2012	DRAWING UPDATED

UCL

Drawn: S.S.
 Date: December 1997
 Scale: 1:50 @ A1

**31-34 GORDON SQUARE &
 14 TAVITON STREET**

Ground Floor

DWG. NO. **090 - 01 - 2** rev