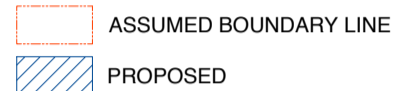


NOTES  
 DO NOT SCALE FROM THIS DRAWING EXCEPT FOR PLANNING PURPOSES. ERRORS TO BE REPORTED IMMEDIATELY TO THE ARCHITECT. TO BE READ IN CONJUNCTION WITH ALL RELEVANT ARCHITECTS', SERVICES AND STRUCTURAL ENGINEERS' DRAWINGS. ALL EXISTING SITE AND BUILDING INFORMATION HAS BEEN COMPILED BY OTHERS. ALL DIMENSIONS TO BE VERIFIED ON SITE.  
 © STUDIO CHARLOTTE HARRIS

LEGEND  


REVISIONS

R.	DATE	DESCRIPTION	DRAWN/CHECK
-	17.02.23	N/A	AC/CH
A	10.03.23	ISSUED FOR LBC	AC/CH
B	16.06.23	REVISED FOR LBC	AC/CH
C	16.12.24	ISSUED FOR PLANNING/LBC	AC/CH


PROJECT NUMBER  
 German Historical Institute 198  
 17 Bloomsbury Square

STATUS  
 Planning / Listed Building Consent

DRAWING NAME  
 Proposed Basement Floor Plan

SCALE FORMAT  
 1:50 / 1:100 A1 / A3

DRAWING NUMBER REV.  
 SCH-198-20-0000-B1 C

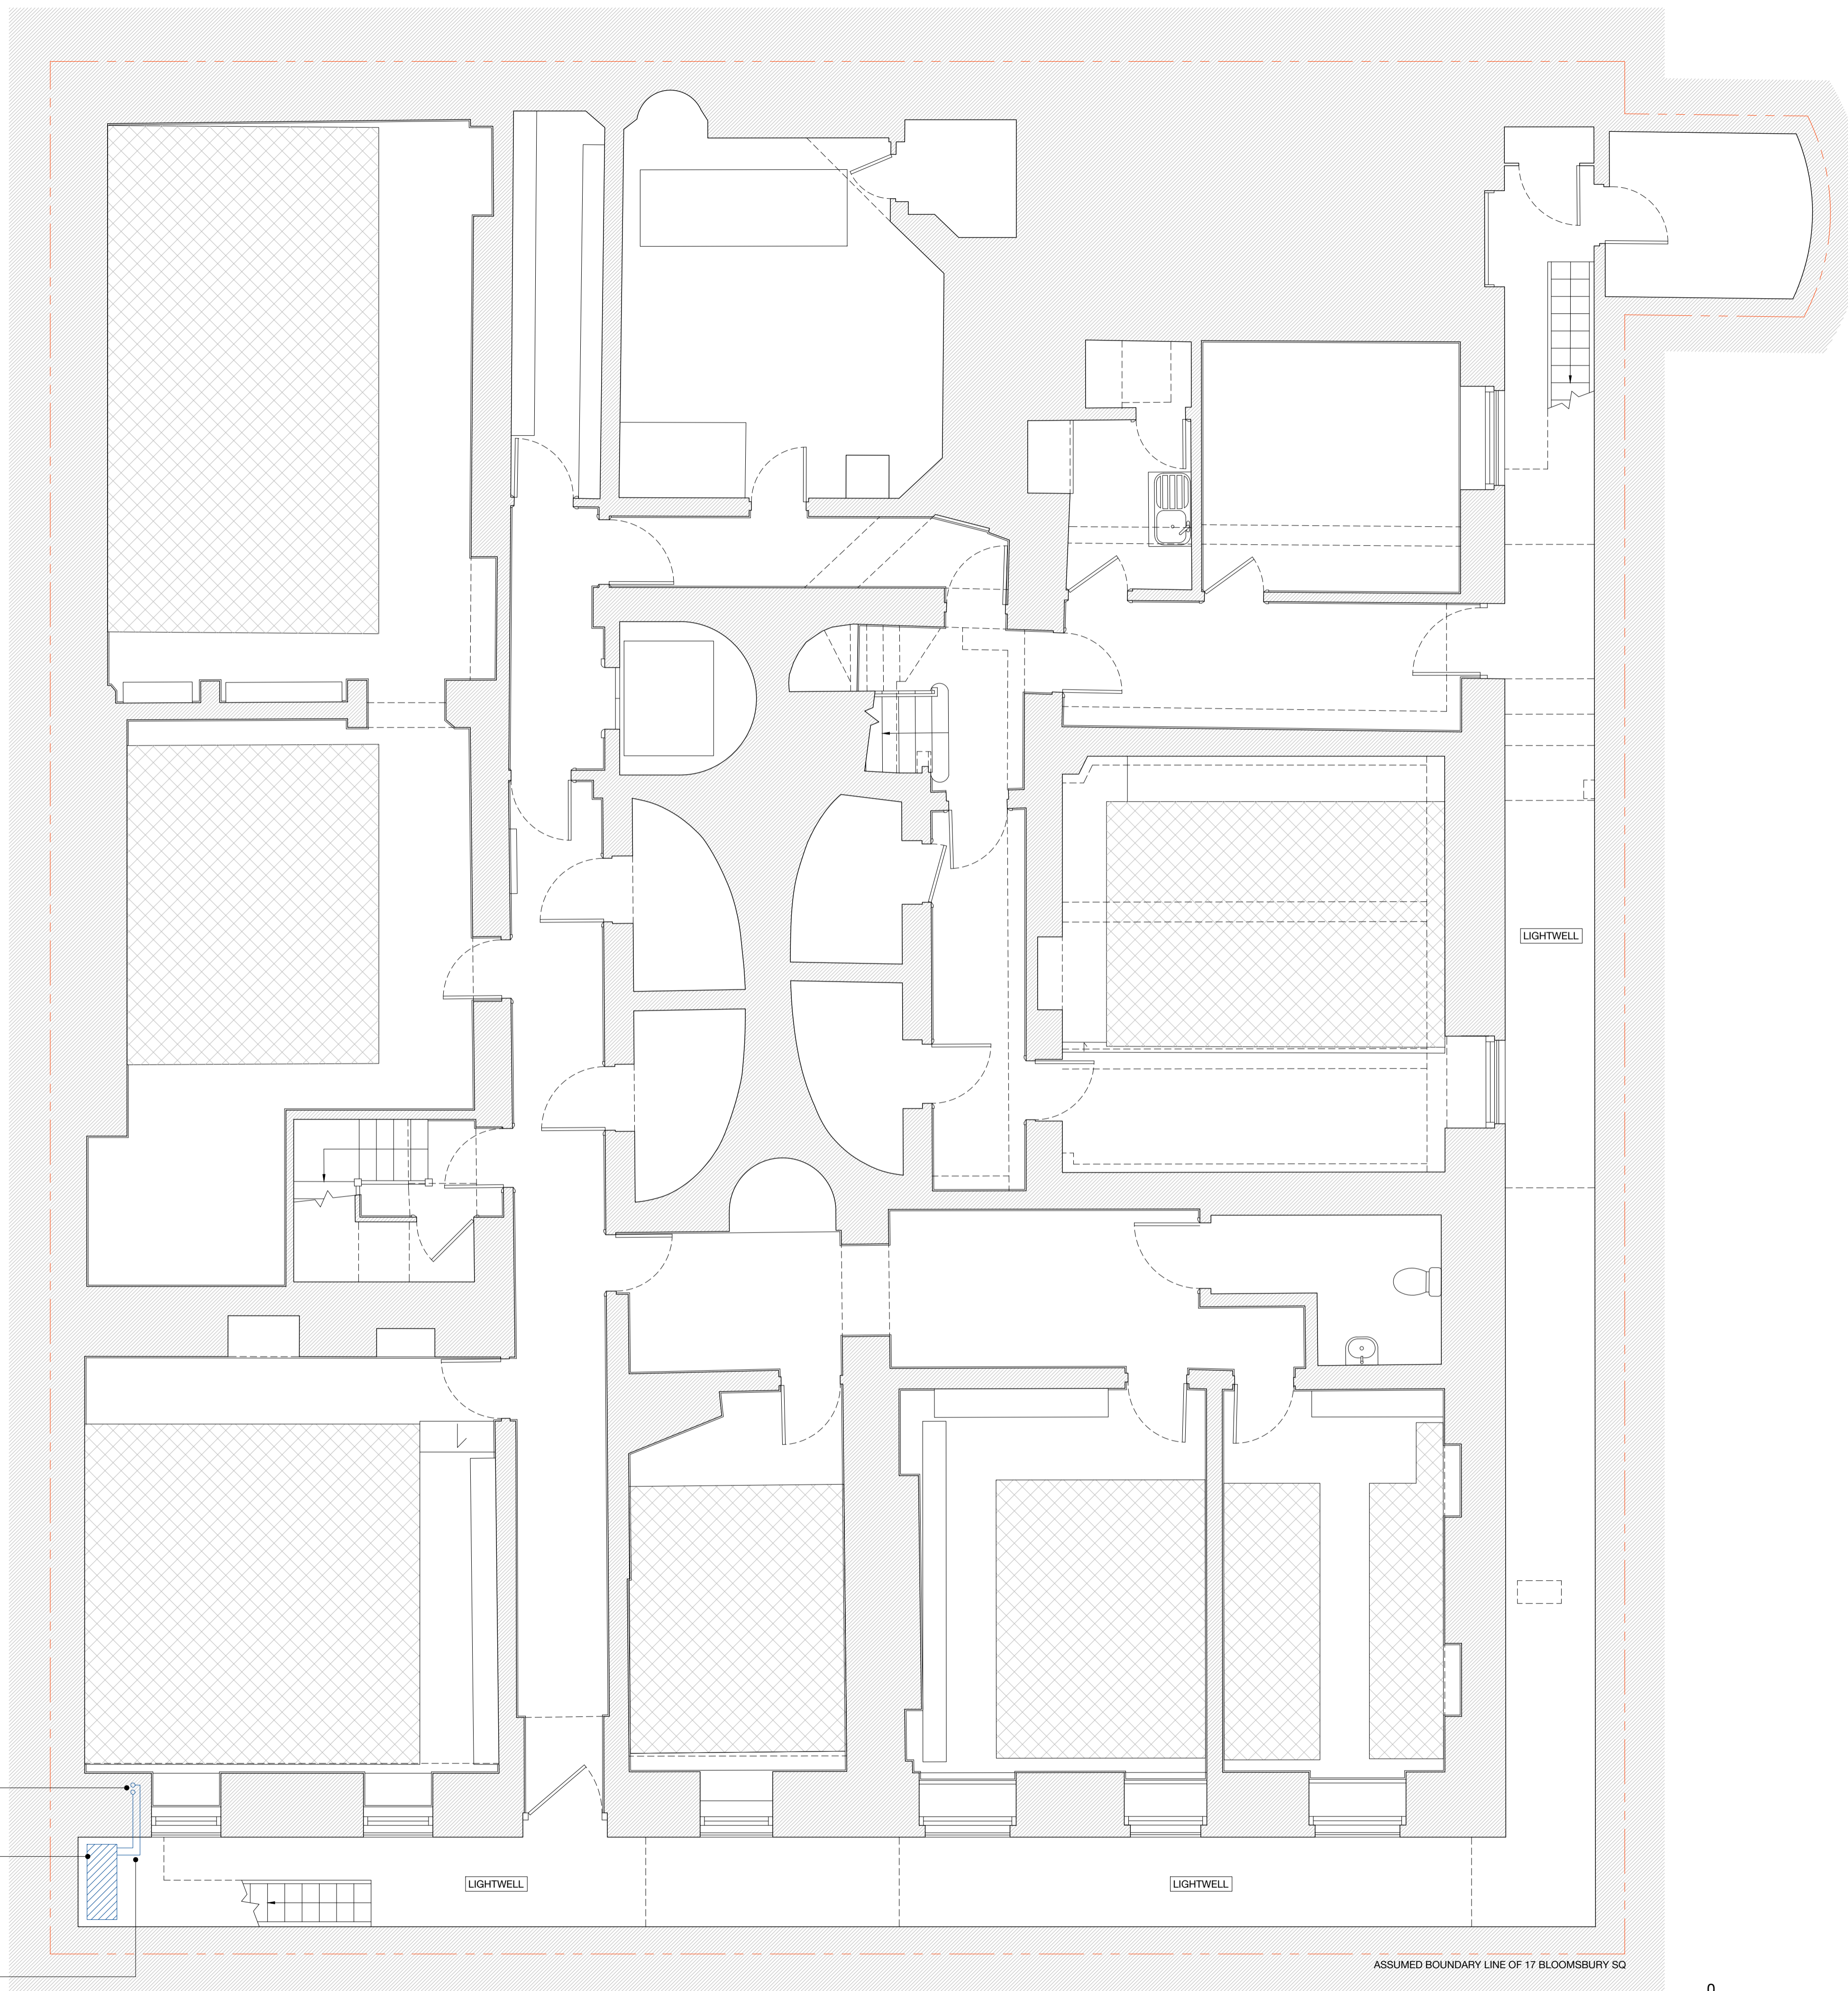


ASSUMED EXISTING REFRIGERANT PIPES RISE TO FLOORS ABOVE WITHIN WALL BUILD-UP. CONTRACTOR TO INVESTIGATE EXISTING REFRIGERANT PIPE ROUTE AND USE THE SAME ROUTE FOR THE NEW REFRIGERANT PIPE ROUTE.


EXISTING CONDENSER UNIT TO BE REPLACED WITH NEW UNIT: PUMY-SP112YKMR2

ASSUMED EXISTING REFRIGERANT PIPES ENTER THE BUILDING AT LOW LEVEL BELOW THE WINDOW FROM OUTSIDE. CONTRACTOR TO INVESTIGATE EXISTING REFRIGERANT PIPE ROUTE AND USE THE SAME ROUTE FOR THE NEW REFRIGERANT PIPE ROUTE.

ASSUMED BOUNDARY LINE OF 17 BLOOMSBURY SQ

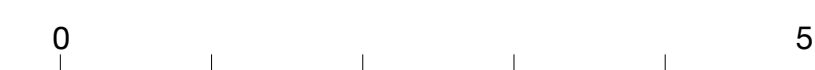

NOTES  
 DO NOT SCALE FROM THIS DRAWING EXCEPT FOR PLANNING PURPOSES. ERRORS TO BE REPORTED IMMEDIATELY TO THE ARCHITECT. TO BE READ IN CONJUNCTION WITH ALL RELEVANT ARCHITECTS', SERVICES AND STRUCTURAL ENGINEERS' DRAWINGS. ALL EXISTING SITE AND BUILDING INFORMATION HAS BEEN COMPILED BY OTHERS. ALL DIMENSIONS TO BE VERIFIED ON SITE.  
 © STUDIO CHARLOTTE HARRIS

LEGEND  
 PROPOSED ITEMS

REVISIONS

R.	DATE	DESCRIPTION	DRAWN/CHECK
-	16.12.24	ISSUED FOR PLANNING/LBC	AC/CH
A			
B			
C			
D			
E			
F			

PROJECT NUMBER  
 German Historical Institute 198  
 17 Bloomsbury Square

STATUS  
 Planning / Listed Building Consent

DRAWING NAME  
 Proposed Northeast Elevation

SCALE FORMAT  
 1:50 / 1:100 A1 / A3

DRAWING NUMBER REV.  
 SCH-198-21-1000 -



EXISTING CCTV ARM MOUNTED DOME CAMERA TO BE REPLACED WITH A NEW ARM MOUNTED DOME CAMERA, EXISTING DATA POINT TO REMAIN

NEW VIDEO INTERCOM PANEL MOUNTED TO RAILINGS AT PAVEMENT LEVEL FOR ACCESSIBILITY PURPOSES

ASSUMED EXISTING REFRIGERANT PIPES TO RISE TO FLOORS ABOVE WITHIN WALL BUILD-UP. CONTRACTOR TO INVESTIGATE EXISTING REFRIGERANT PIPE ROUTE AND USE THE SAME ROUTE FOR THE NEW REFRIGERANT PIPE ROUTE.

EXISTING CONDENSER UNIT TO BE REPLACED WITH NEW UNIT: PUMY-SP112YKMR2



26 Store Street  
 London WC1E 7BT  
 +44 (0) 20 7112 9069  
 info@studiocharlotteharris.com  
 www.studiocharlotteharris.com

NOTES  
 DO NOT SCALE FROM THIS DRAWING EXCEPT FOR PLANNING PURPOSES. ERRORS TO BE REPORTED IMMEDIATELY TO THE ARCHITECT. TO BE READ IN CONJUNCTION WITH ALL RELEVANT ARCHITECTS', SERVICES AND STRUCTURAL ENGINEERS' DRAWINGS. ALL EXISTING SITE AND BUILDING INFORMATION HAS BEEN COMPILED BY OTHERS. ALL DIMENSIONS TO BE VERIFIED ON SITE.

© STUDIO CHARLOTTE HARRIS

LEGEND  
 PROPOSED ITEMS

REVISIONS

R.	DATE	DESCRIPTION	DRAWN/CHECK
-	16.12.24	ISSUED FOR PLANNING/LBC	AC/CH
A			
B			
C			
D			
E			
F			

PROJECT NUMBER  
 German Historical Institute 198  
 17 Bloomsbury Square

STATUS  
 Planning / Listed Building Consent

DRAWING NAME  
 Proposed Northwest Elevation

SCALE FORMAT  
 1:50 / 1:100 A1 / A3

DRAWING NUMBER REV.  
 SCH-198-21-2000 -




NEW CCTV CAMERA AND  
 NEW DATA POINT PROVIDED,  
 CABLED FROM SERVER ROOM



26 Store Street  
 London WC1E 7BT  
 +44 (0) 20 7112 9069  
 info@studiocharlotteharris.com  
 www.studiocharlotteharris.com

NOTES  
 DO NOT SCALE FROM THIS DRAWING EXCEPT FOR PLANNING PURPOSES. ERRORS TO BE REPORTED IMMEDIATELY TO THE ARCHITECT. TO BE READ IN CONJUNCTION WITH ALL RELEVANT ARCHITECTS', SERVICES AND STRUCTURAL ENGINEERS' DRAWINGS. ALL EXISTING SITE AND BUILDING INFORMATION HAS BEEN COMPILED BY OTHERS. ALL DIMENSIONS TO BE VERIFIED ON SITE.  
 © STUDIO CHARLOTTE HARRIS

LEGEND  
 PROPOSED ITEMS

REVISIONS

R.	DATE	DESCRIPTION	DRAWN/CHECK
-	16.12.24	ISSUED FOR PLANNING/LBC	AC/CH
A	19.12.24	MINOR AMENDMENT	AC/CH
B			
C			
D			
E			
F			

PROJECT NUMBER  
 German Historical Institute 198  
 17 Bloomsbury Square

STATUS  
 Planning / Listed Building Consent

DRAWING NAME  
 Proposed Southwest Elevation

SCALE FORMAT  
 1:50 / 1:100 A1 / A3

DRAWING NUMBER REV.  
 SCH-198-21-3000 A



PROPOSED POSITION FOR NEW CCTV CAMERA. NEW DATA POINT PROVIDED. CABLED FROM SERVER ROOM.

