


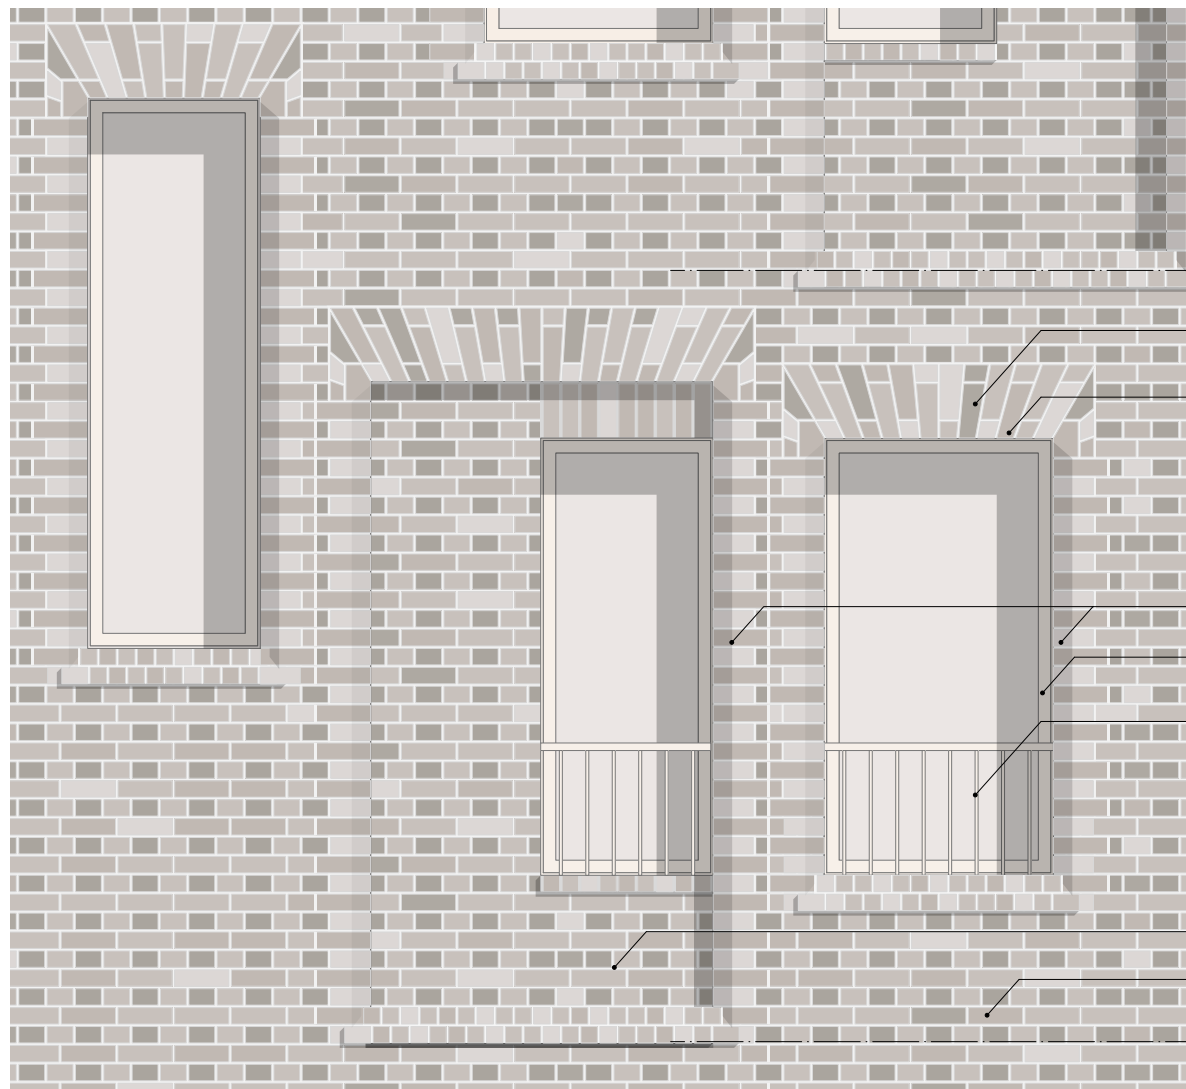

PROPOSED ELEVATION DETAIL 01




PROPOSED ELEVATION DETAIL 02

- Stone coping
- Pigmented precast concrete lintel
- Pigmented, profiled precast concrete acting as padstone
- Precast concrete lintel cladding with gauged brick slips
- Special brick as part of precast concrete lintel in correspondence with cant brickwork underneath
- Perforated metal profile in bronze finish, with inward opening ventilation panel
- Angled brickwork
- cant bricks
- Window with bronze finish frame
- Stepped brick cills
- Traditional brickwork

- Pigmented precast concrete forming modules of a cross
- Pigmented, profiled precast concrete acting as padstone

- Precast concrete lintel cladding with gauged brick slips
- Special brick as part of precast concrete lintel in correspondence with cant brickwork underneath
- cant bricks
- Window with bronze finish frame
- Metal guarding with bronze finish
- Recessed brick panel
- Traditional brickwork

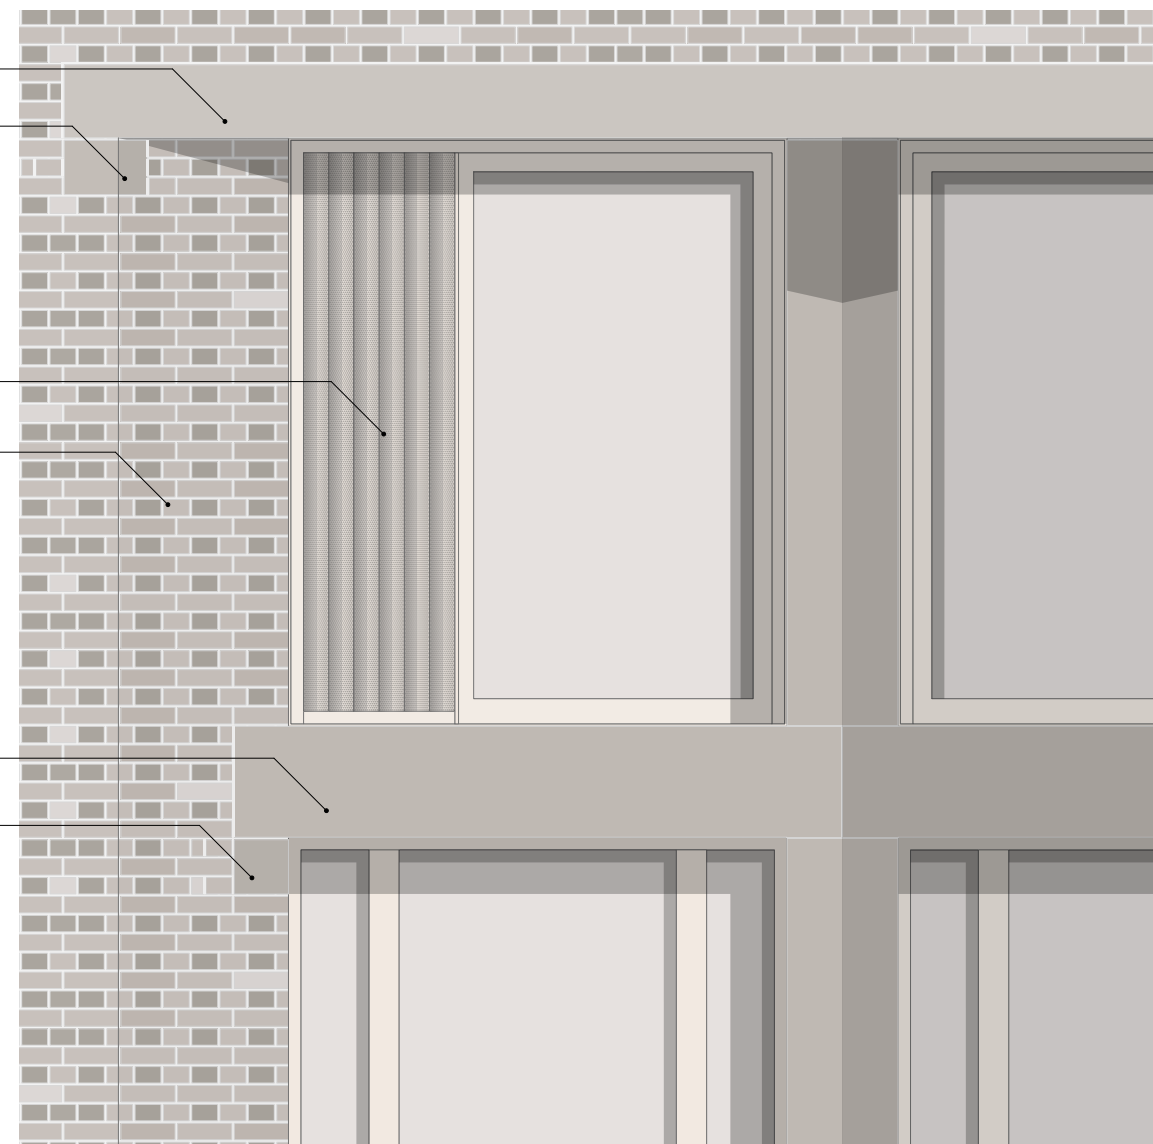


PROPOSED ELEVATION DETAIL 03



KEY ELEVATION - NOT TO SCALE

- Notes:
1. Do not scale from this drawing.
 2. All dimensions to be verified prior to the commencement of any work or the production of any shop drawings.
 3. Matthew Lloyd Architects (MLA) shall be notified in writing of any discrepancies.
 4. Survey and boundaries indicative only.
 5. Proposals are subject to utilities surveys and specialist consultants' input & coordination.
 6. Any areas indicated are approximate and indicative only.
 7. Where an item is covered by drawings in different scales the larger scale drawing is to be worked to.
 8. Drawing to be read in conjunction with relevant consultant's drawings and specifications.
 9. Where MLA services on a project do not include site inspections and work surveys, MLA do not warrant that 'as built' issue drawings are a complete and accurate record of what has been built.
 10. MLA shall not be liable for the consequences of any use, misuse or variation of this drawing for any purpose other than that for which it was originally prepared.
 11. This title block is copyright of MLA and should not be used, removed, or altered without permission and clear identification.

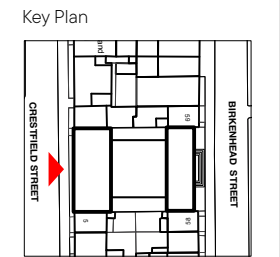

PL01 11/12/2024 Issued for Planning
 Revisions:

PLANNING



Matthew Lloyd Architects
 1B The Hangar
 Perseverance Works
 38 Kingland Road
 London E2 8DD
 T 020 7613 1934
 email: mail@matthewlloyd.co.uk
 www.matthewlloyd.co.uk ©2022

Original Sheet Size **A3**

Date	Scale	Checked by	Drawn by
Dec-24	NOT TO SCALE	ML	DY

Project
 KING'S CROSS METHODIST CHURCH
 WCH 8BW

Drawing title
 PROPOSED ELEVATION DETAIL -
 CRESTFIELD STREET

Reference	Dwg No.	Rev.
KXMC	PL231	PL01