
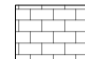

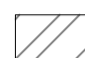
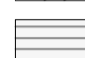

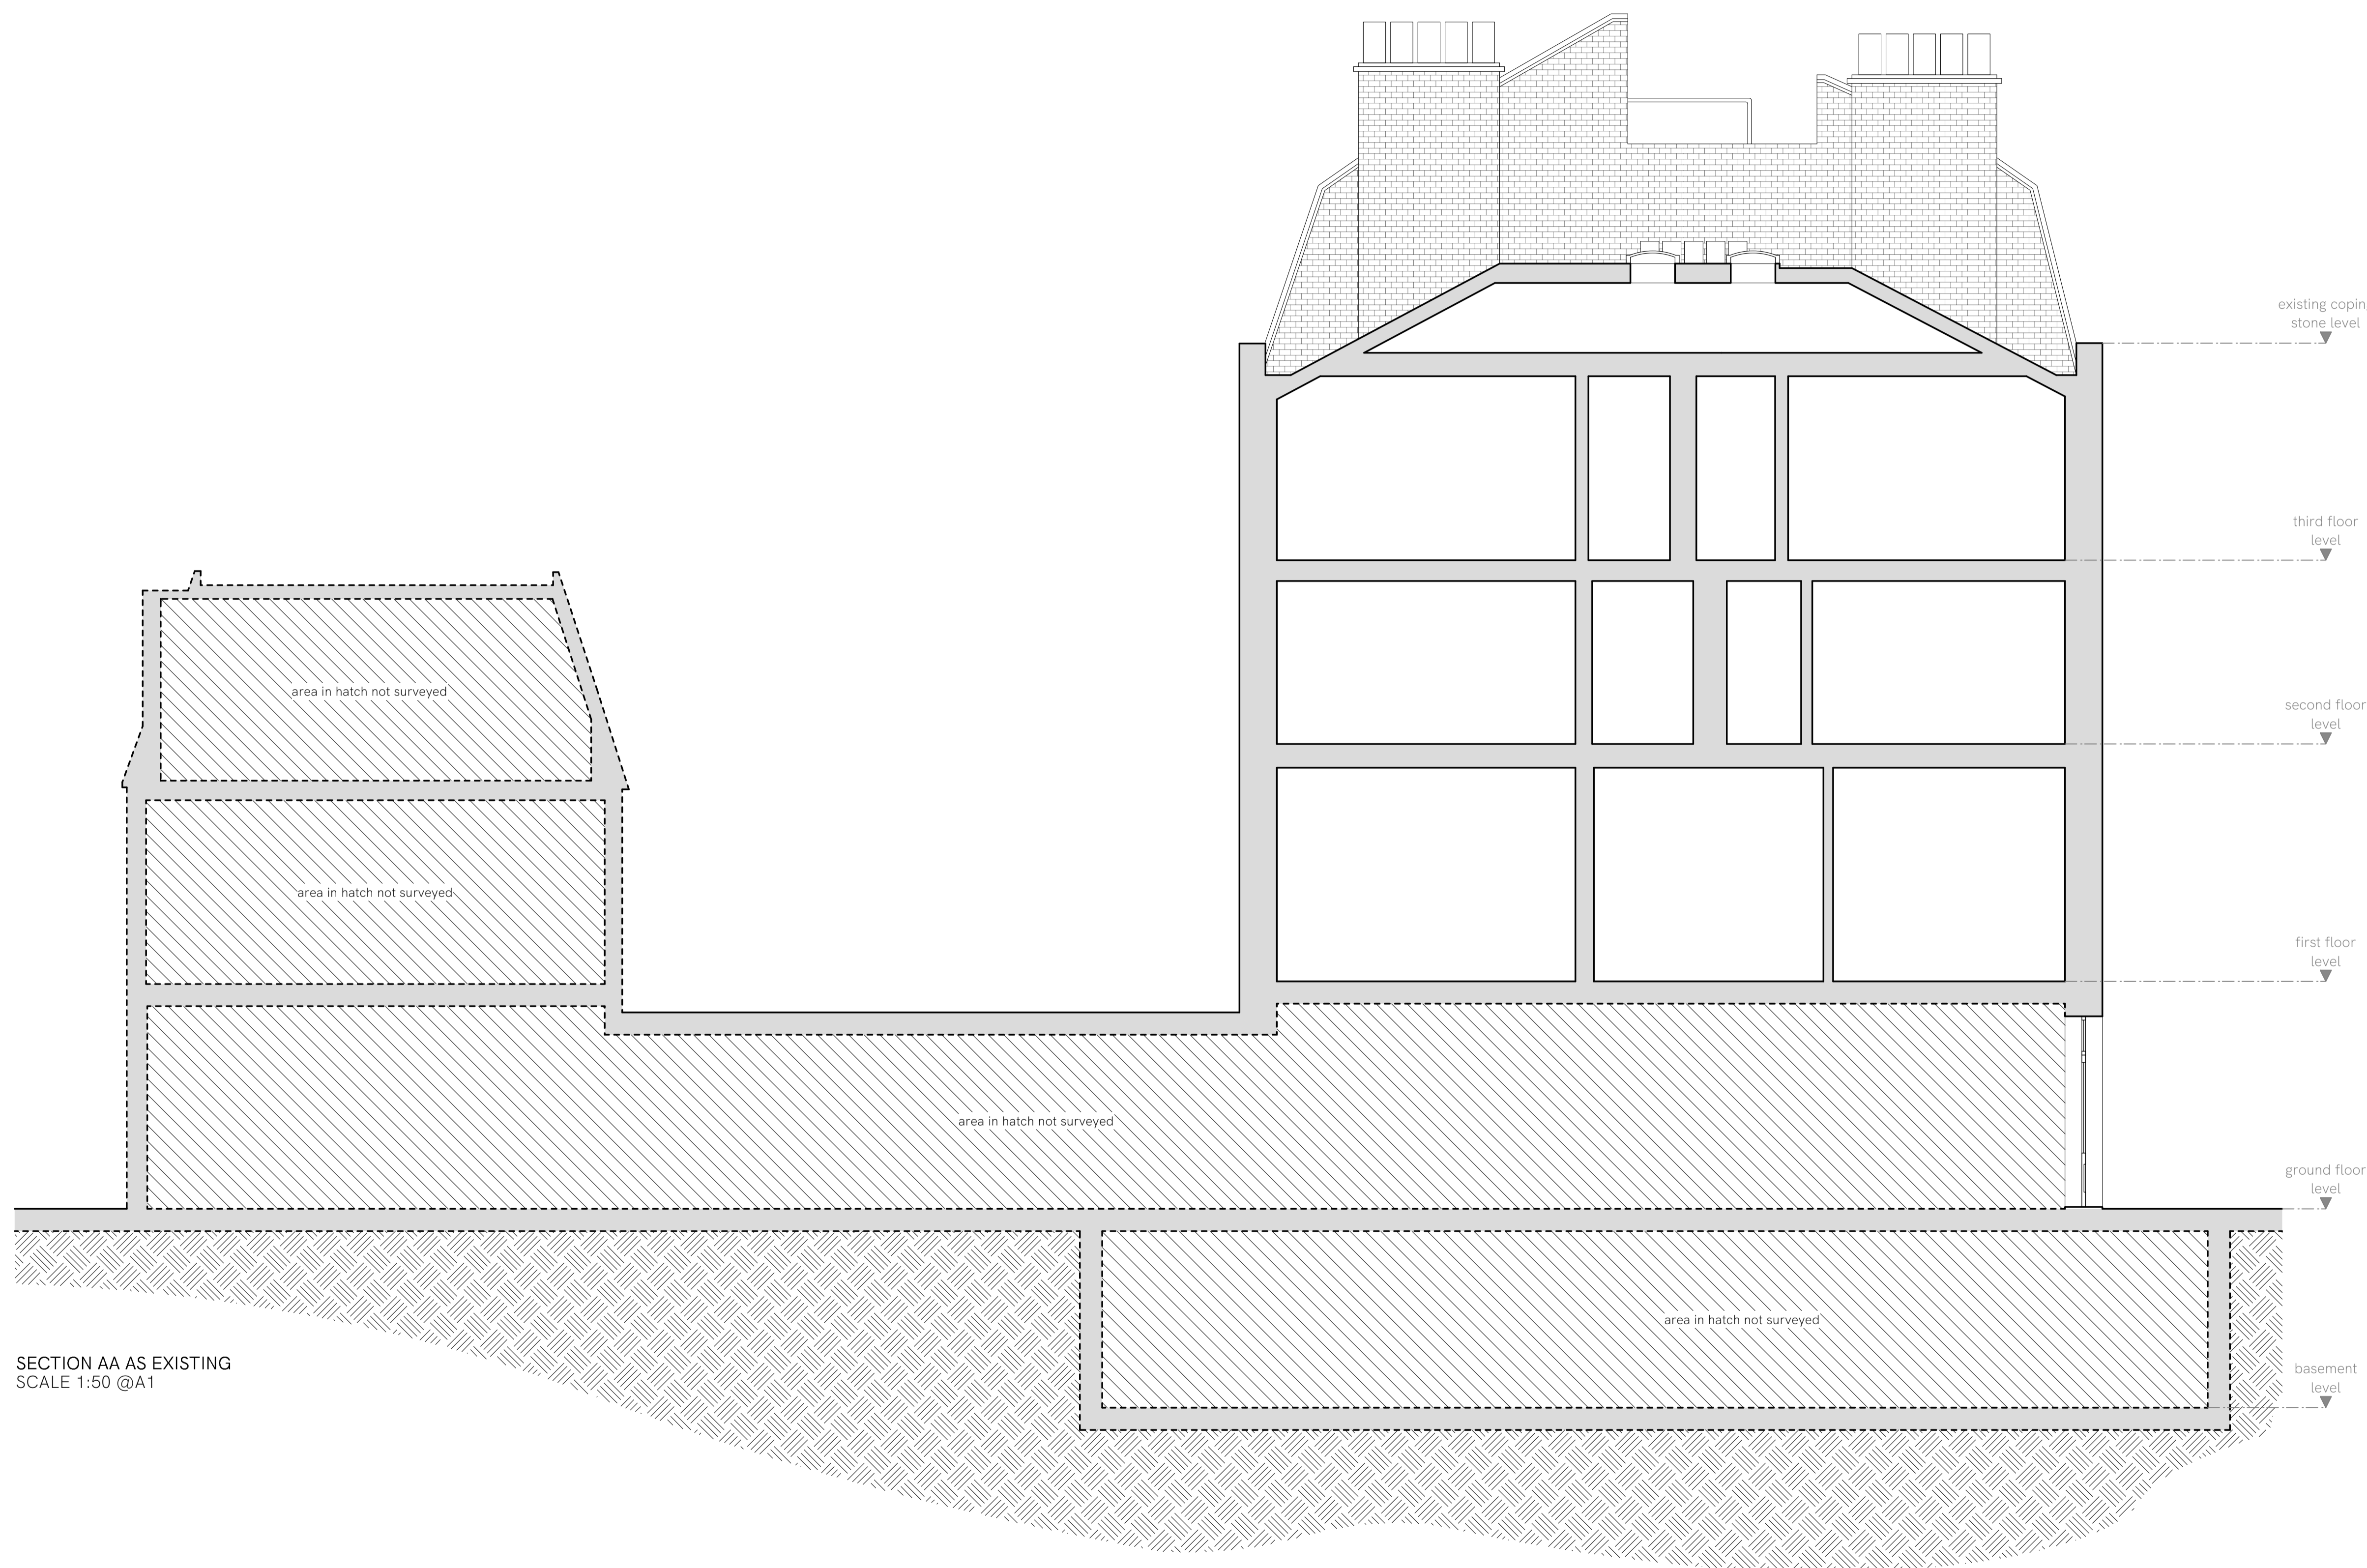




Legend:

-  - existing walls
-  - existing brickwork
-  - glazing
-  - area not surveyed
-  - natural slate
-  - lead



SECTION AA AS EXISTING
SCALE 1:50 @A1

-	issued for planning	20.12.24
no.	reason for revision.	date.

JOB: 53 Warren Street

Title: Section AA as Existing

Status: Planning

drawn by: PP job number: 2725
scale: 1:50 drawing number: 203
size: A1