



Studio Hale Limited  
26 Princethorpe House, W2 5SU


General Notes:

1. No dimensions to be scaled from this drawing.
2. Any discrepancies found between this drawing and other documents should be referred to the designer and consultants.
3. This drawing should be removed from currency immediately after a revised version is issued.
4. All dimensions are in mm.

This drawing is provided solely for the work stage mentioned in the title block below, and should not be used for any other purpose. This drawing is confidential and the property of Studio Hale and shall not be copied, reproduced, used or disclosed to others without the express prior written authority of Studio Hale.

legend:

- existing walls
- new walls
- existing brickwork
- glazing
- area not surveyed
- natural slate
- lead
- 1.5m height line

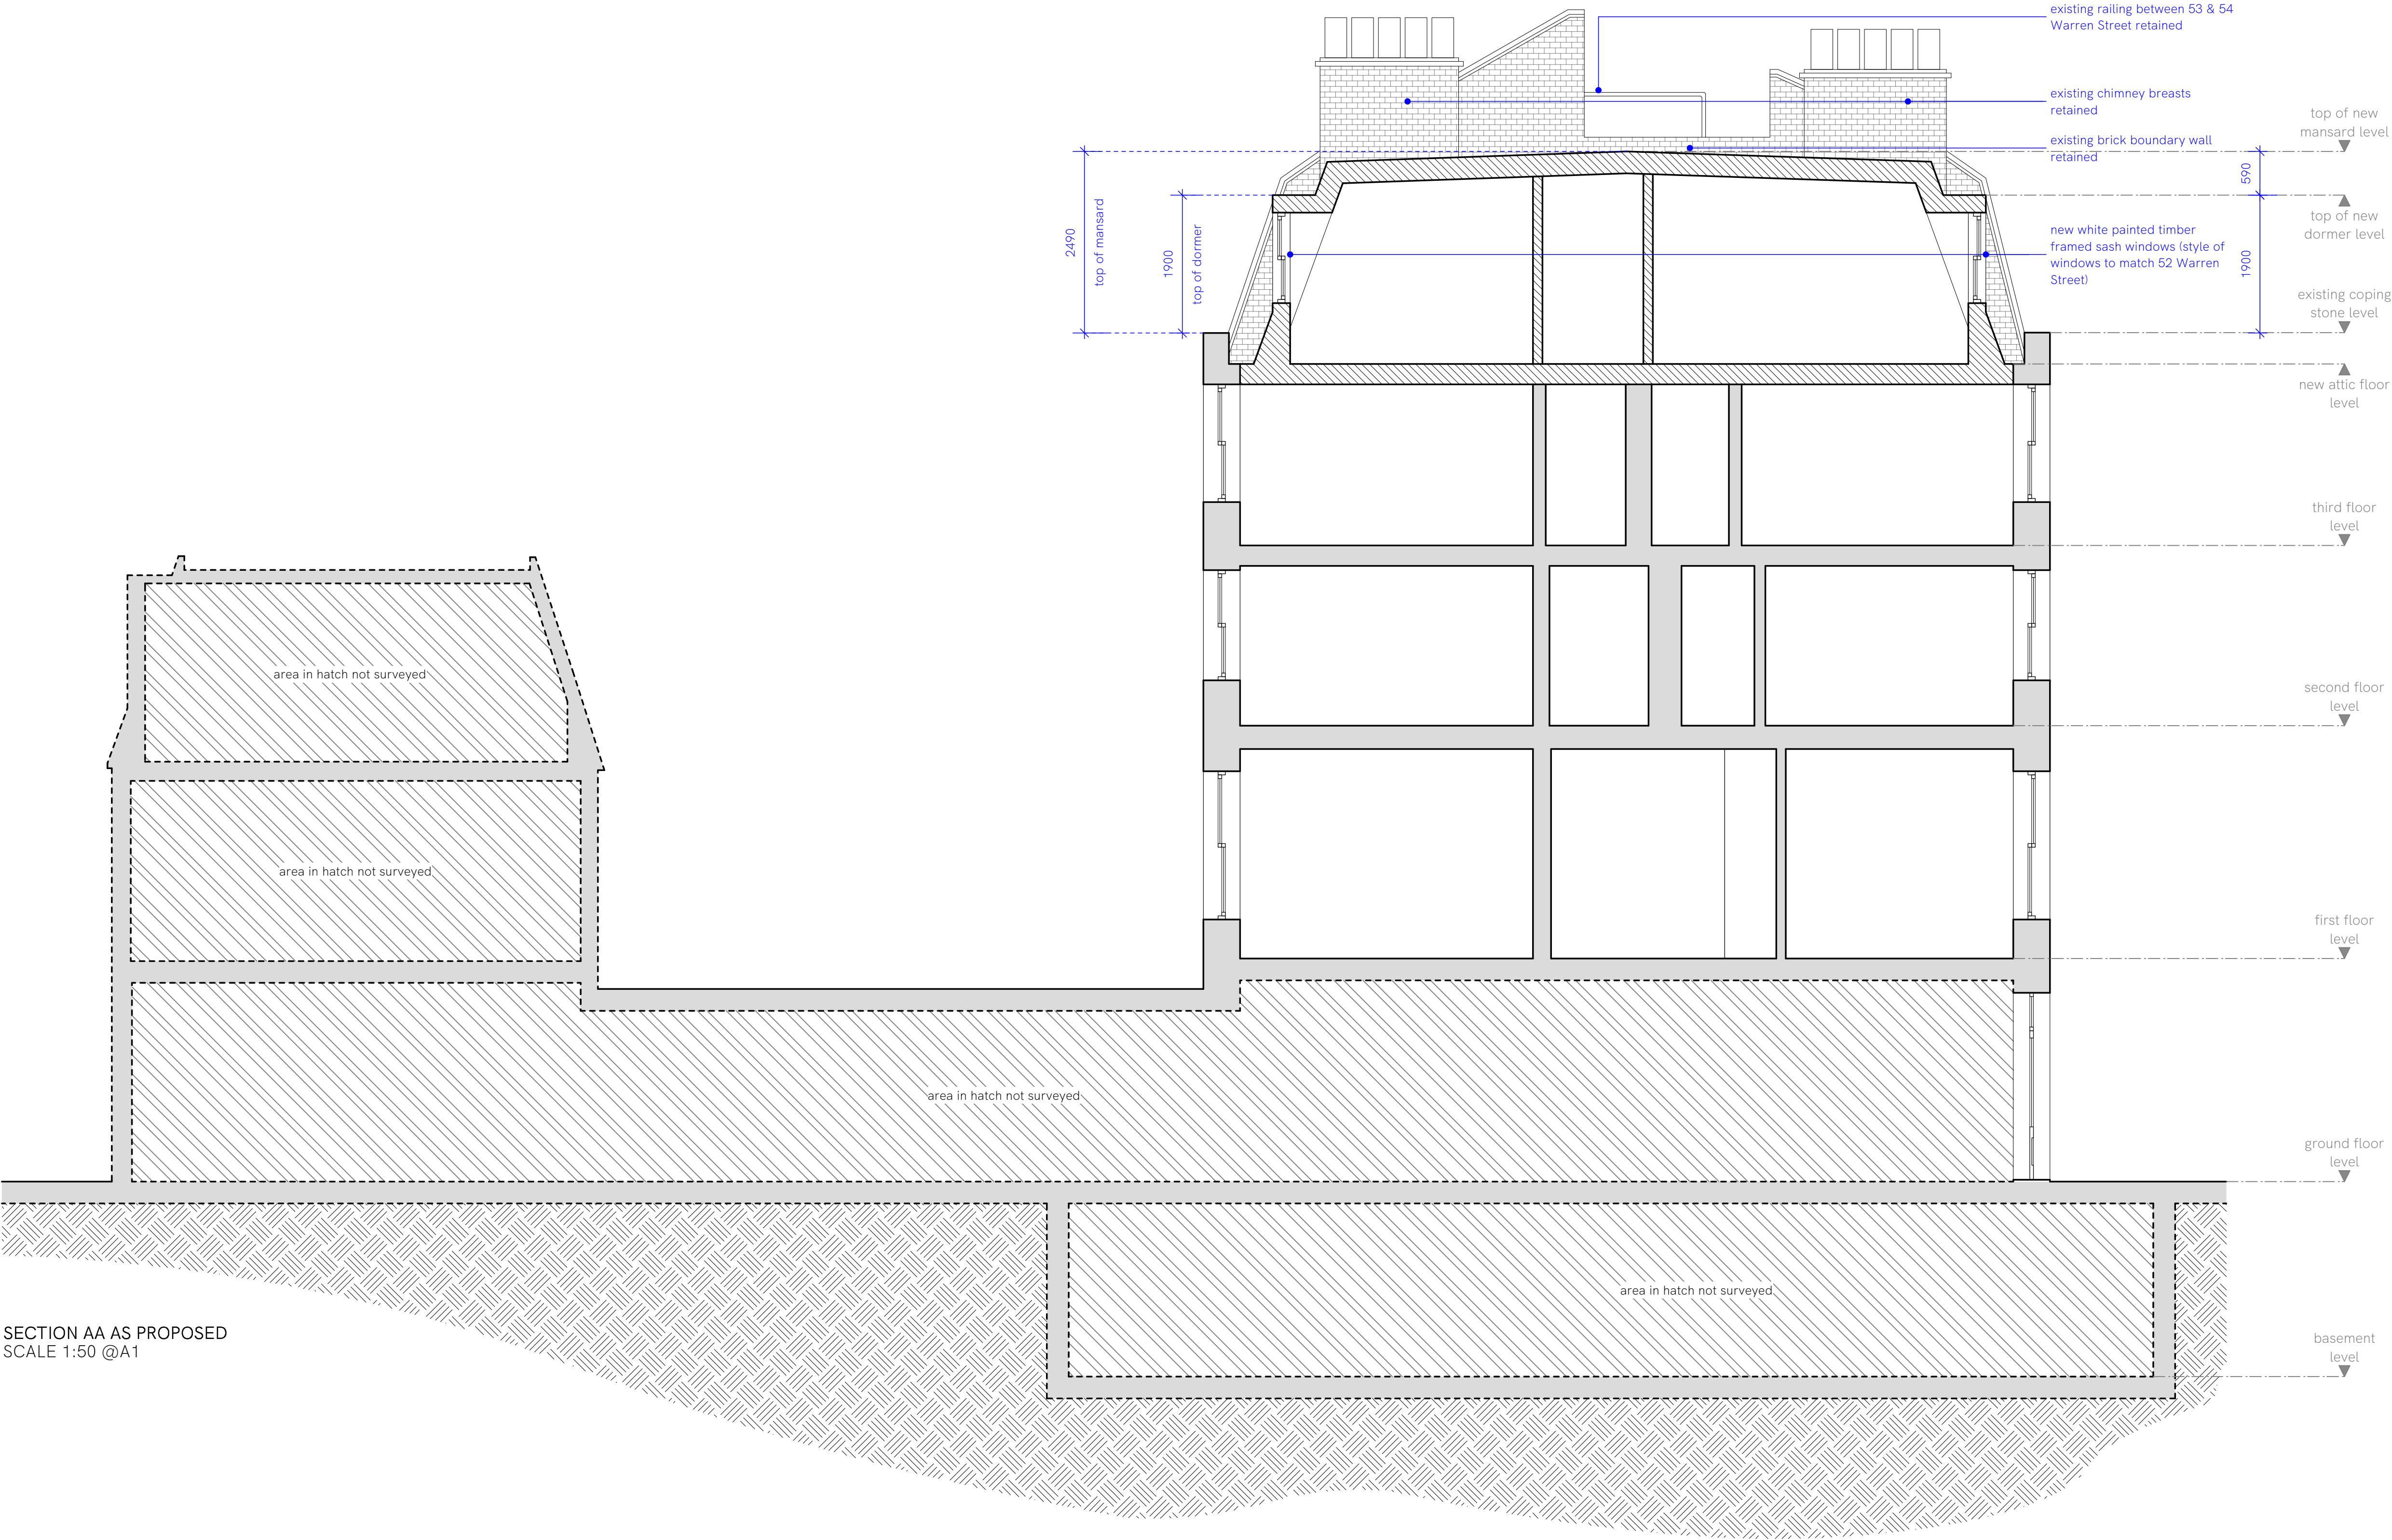

SECTION AA AS PROPOSED  
SCALE 1:50 @A1

0 1 2 3 4 M

- issued for planning  
no. reason for revision. 16.12.24  
date.

JOB: 53 Warren Street

Title: Section AA as Proposed

Status: Planning

drawn by: PP job number: 2725  
scale: 1:50 drawing number: 303  
size: A1