



ALL INDICATED DIMENSIONS ARE INDICATIVE AND MUST BE CHECKED AND VERIFIED ON SITE BY THE MAIN CONTRACTOR BEFORE COMMENCEMENT OF ANY FABRICATION DRAWINGS OR WORK ON SITE.

THIS DRAWING IS TO BE READ IN CONJUNCTION WITH ALL RELATED ARCHITECTURAL DRAWINGS, REPORTS AND OTHER RELEVANT INFORMATION.

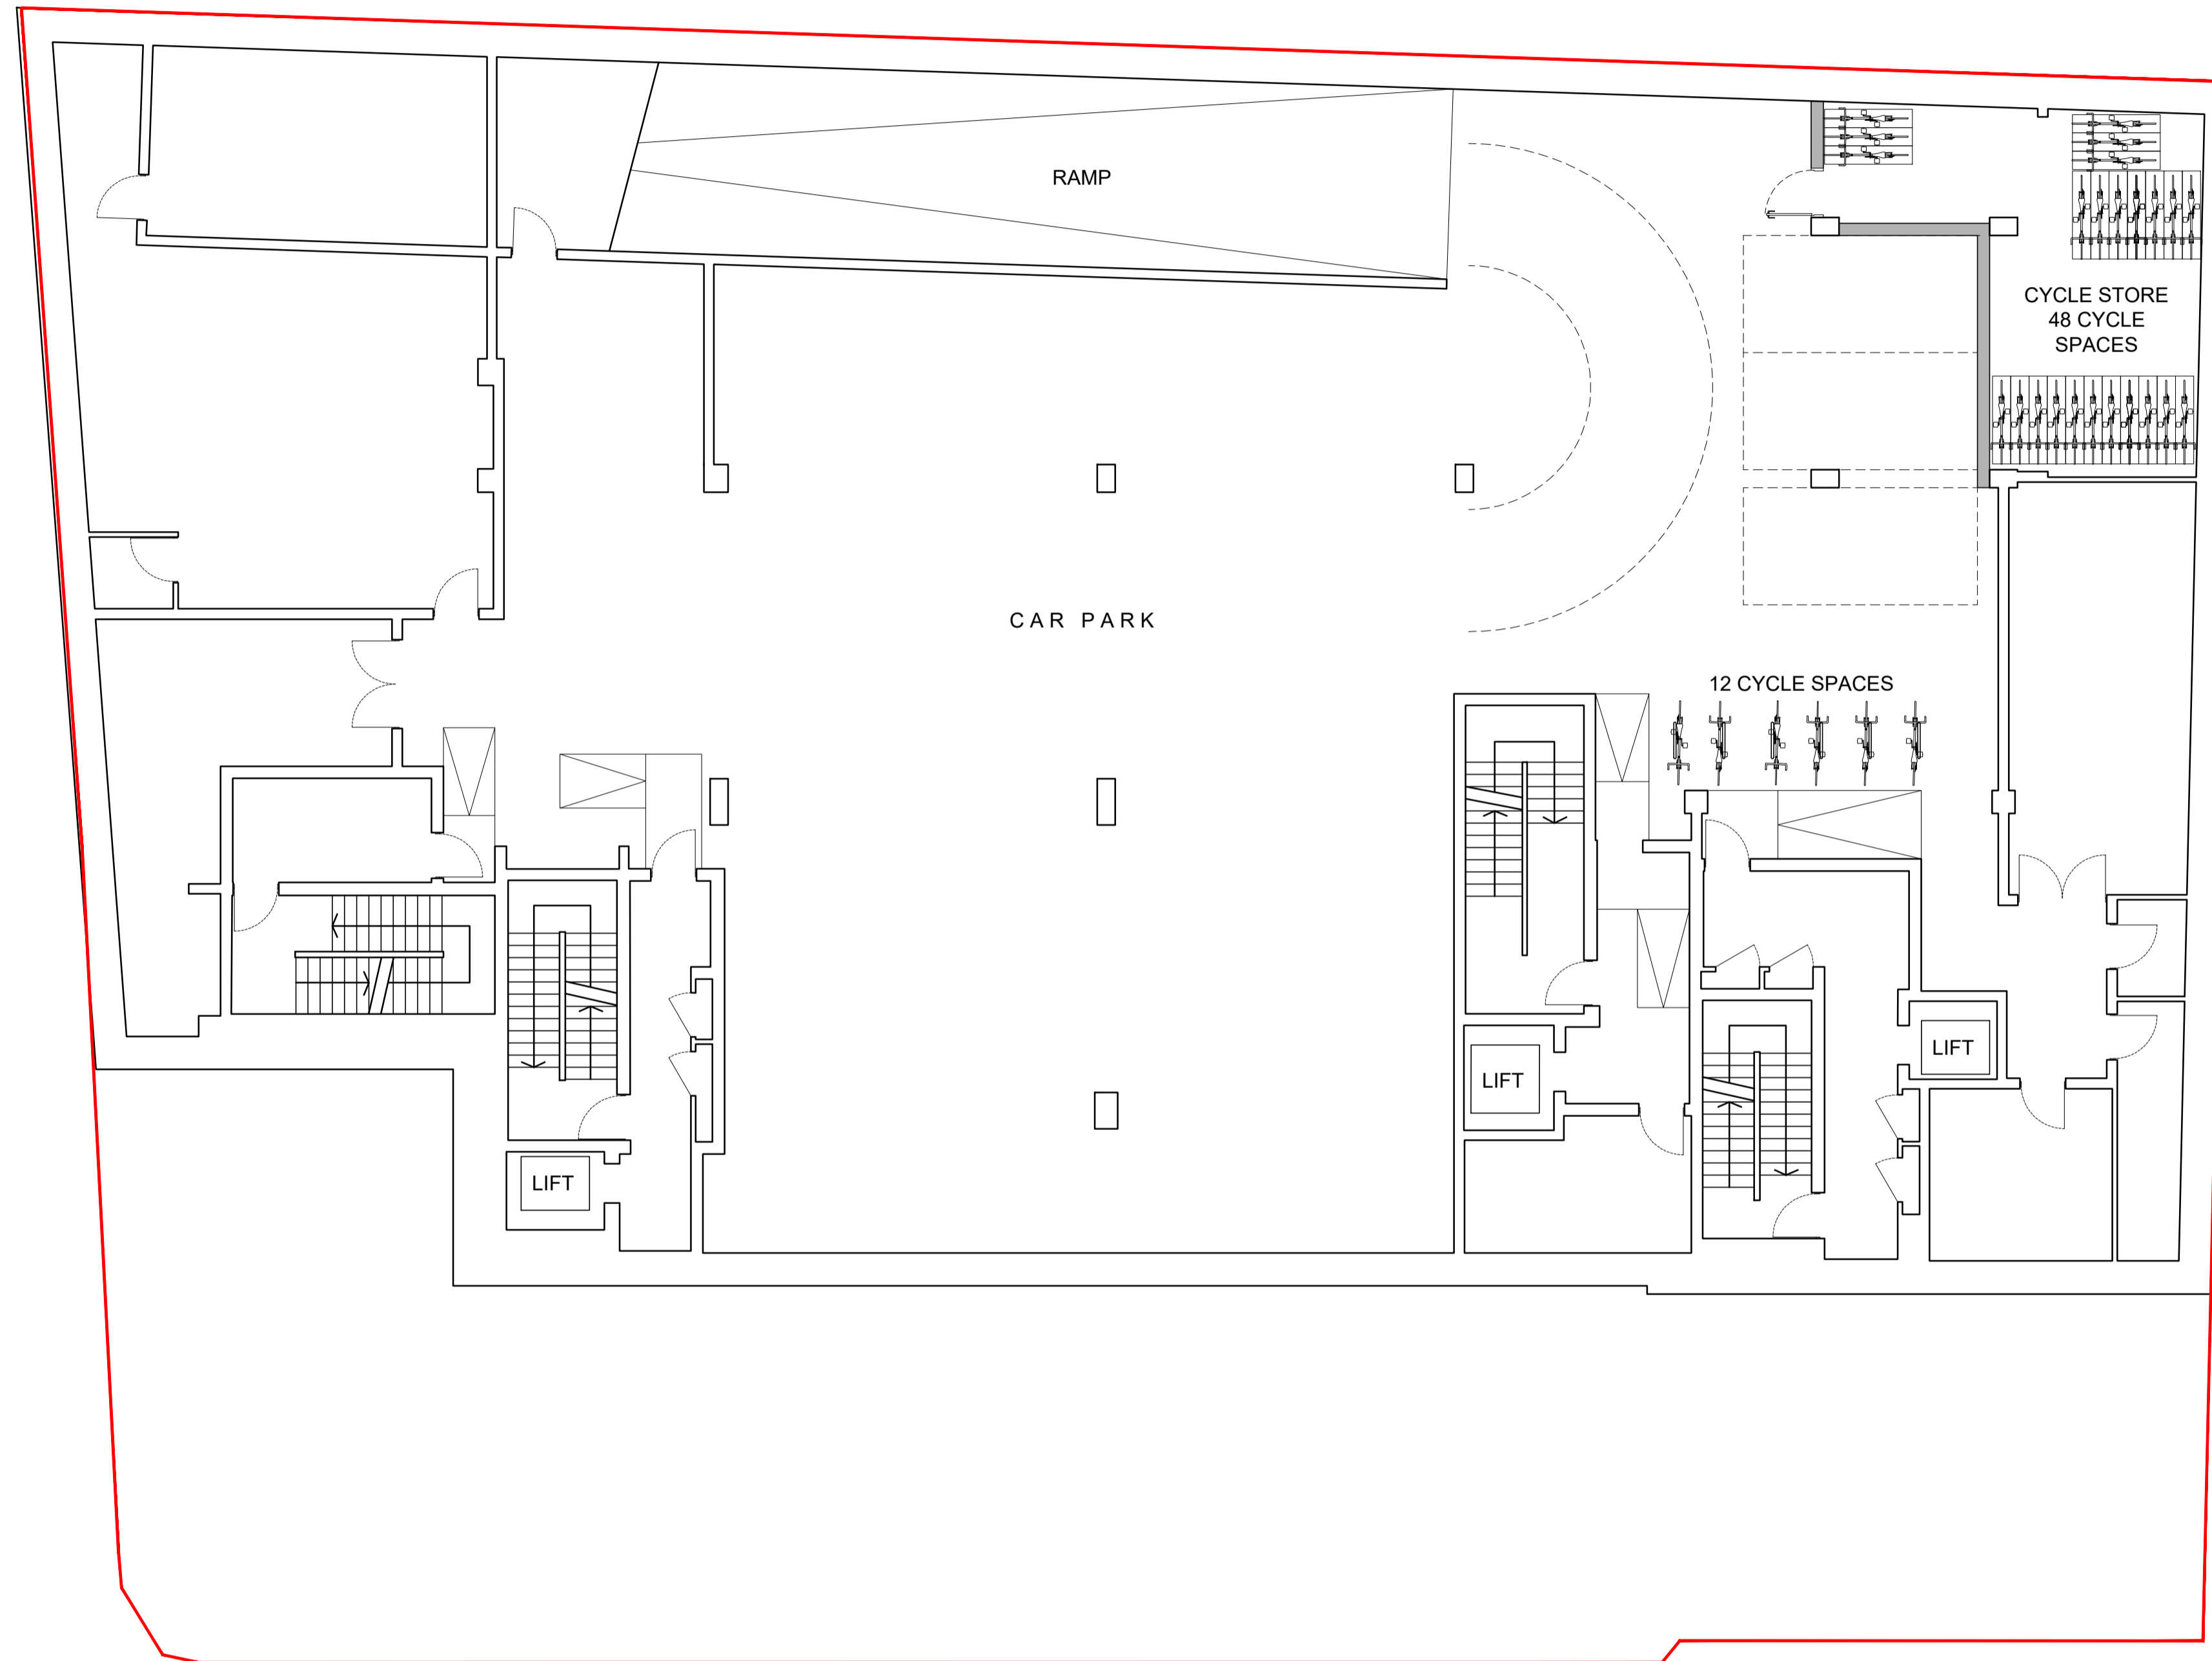

BASEMENT

REV	DATE	DESCRIPTION

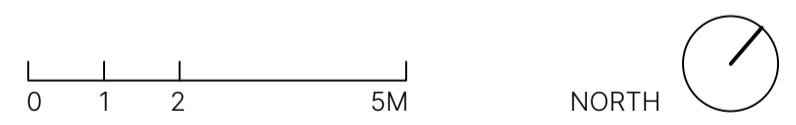

PROJECT	NO
26-28 ROCHESTER PLACE NW1 9JR	1885

DRAWING	NO
PROPOSED BASEMENT	PP.100

STAGE	REV
FULL PLANNING	B


DATE	OCT 2024
SCALE / PAPER SIZE	1:100 / A1

TASOU ASSOCIATES
4 AMWELL STREET
LONDON EC1R 1UQ
020 7713 7070
TASOU.CO.UK




ALL INDICATED DIMENSIONS ARE INDICATIVE AND MUST BE CHECKED AND VERIFIED ON SITE BY THE MAIN CONTRACTOR BEFORE COMMENCEMENT OF ANY FABRICATION DRAWINGS OR WORK ON SITE.

THIS DRAWING IS TO BE READ IN CONJUNCTION WITH ALL RELATED ARCHITECTURAL DRAWINGS, REPORTS AND OTHER RELEVANT INFORMATION.

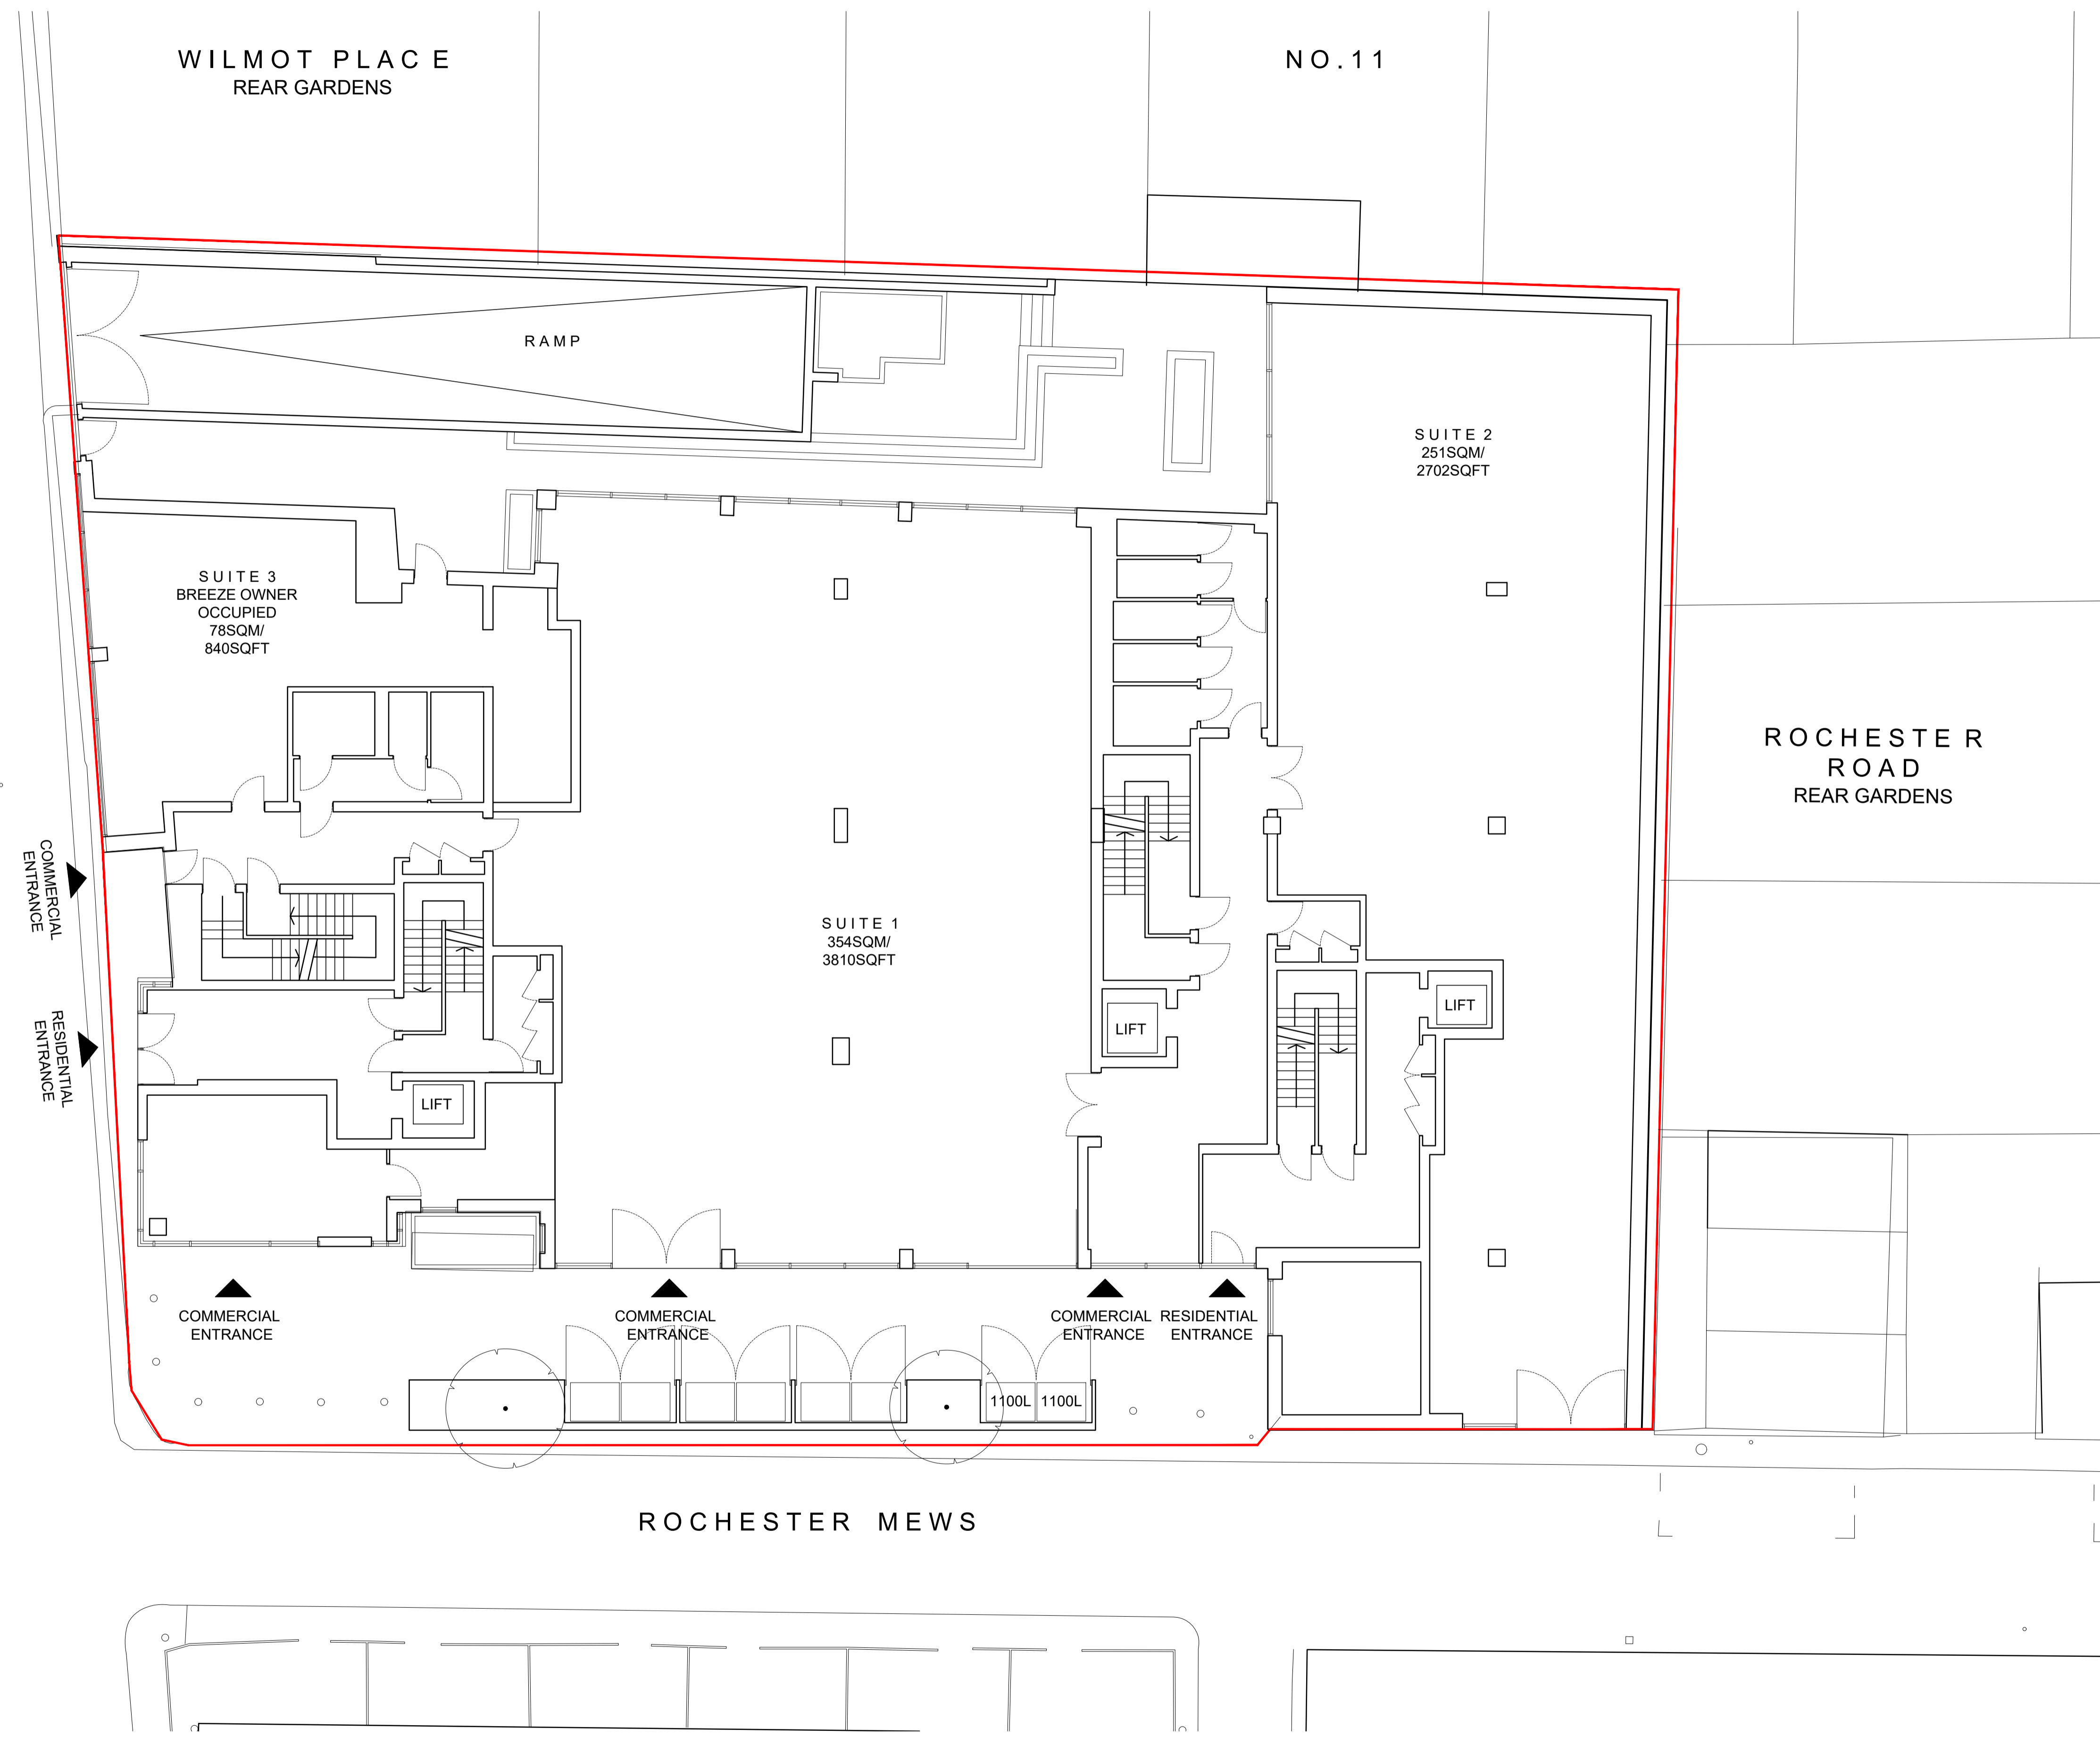

REV	DATE	DESCRIPTION

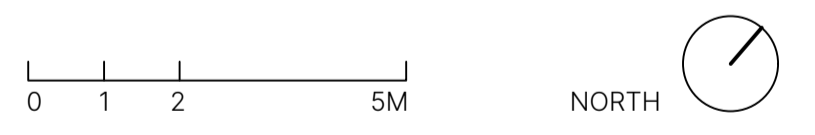

PROJECT NO
26-28 ROCHESTER PLACE 1885
 NW1 9JR

DRAWING NO
PROPOSED GROUND FLOOR PP.101

STAGE REV
FULL PLANNING B

DATE SCALE / PAPER SIZE
 OCT 2024 1:100 / A1


ALL INDICATED DIMENSIONS ARE INDICATIVE AND MUST BE CHECKED AND VERIFIED ON SITE BY THE MAIN CONTRACTOR BEFORE COMMENCEMENT OF ANY FABRICATION DRAWINGS OR WORK ON SITE.

THIS DRAWING IS TO BE READ IN CONJUNCTION WITH ALL RELATED ARCHITECTURAL DRAWINGS, REPORTS AND OTHER RELEVANT INFORMATION.



FIRST FLOOR

REV DATE DESCRIPTION

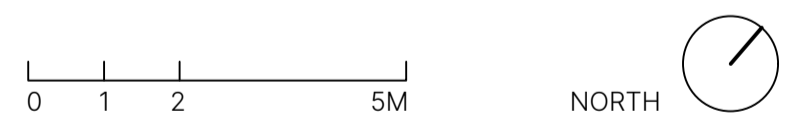

PROJECT NO
26-28 ROCHESTER PLACE 1885
 NW1 9JR

DRAWING NO
PROPOSED FIRST FLOOR PP.102

STAGE REV
FULL PLANNING B

DATE SCALE / PAPER SIZE
 OCT 2024 1:100 / A1

TASOU ASSOCIATES
 4 AMWELL STREET
 LONDON EC1R 1UQ
 020 7713 7070
 TASOU.CO.UK

