



EXISTING ELEVATION OF DWARF WALL
N.T.S.

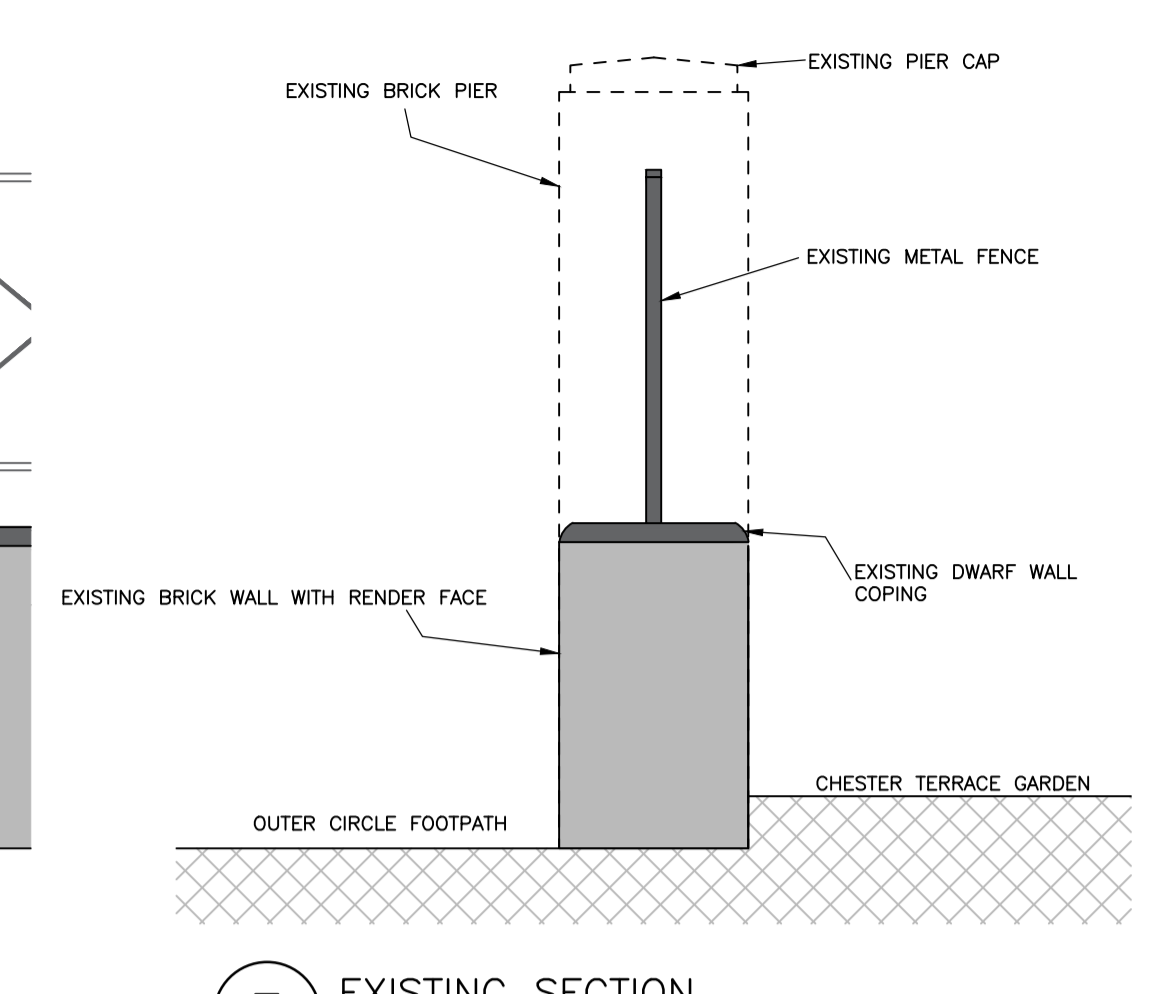


EXISTING SECTION
N.T.S.

TAKE DOWN 1 NO. BAY OF OUTER CIRCLE ROAD WALL (LOW MASONRY WALL WITH METAL FENCE OVER).
CONSTRUCT TEMPORARY RAMPING TO ALLOW FOR ACCESS/EGRESS FOR CONSTRUCTION VEHICLES.
MAINTAIN PEDESTRIAN ACCESS ACROSS OUTER CIRCLE FOOTPATH (PEDESTRIAN MANAGEMENT REQUIRED FULL TIME TO ENSURE SAFE ACCESS FOR VEHICLES).
ALLOW FOR REINSTATING WALL POST COMPLETION OF WORKS.

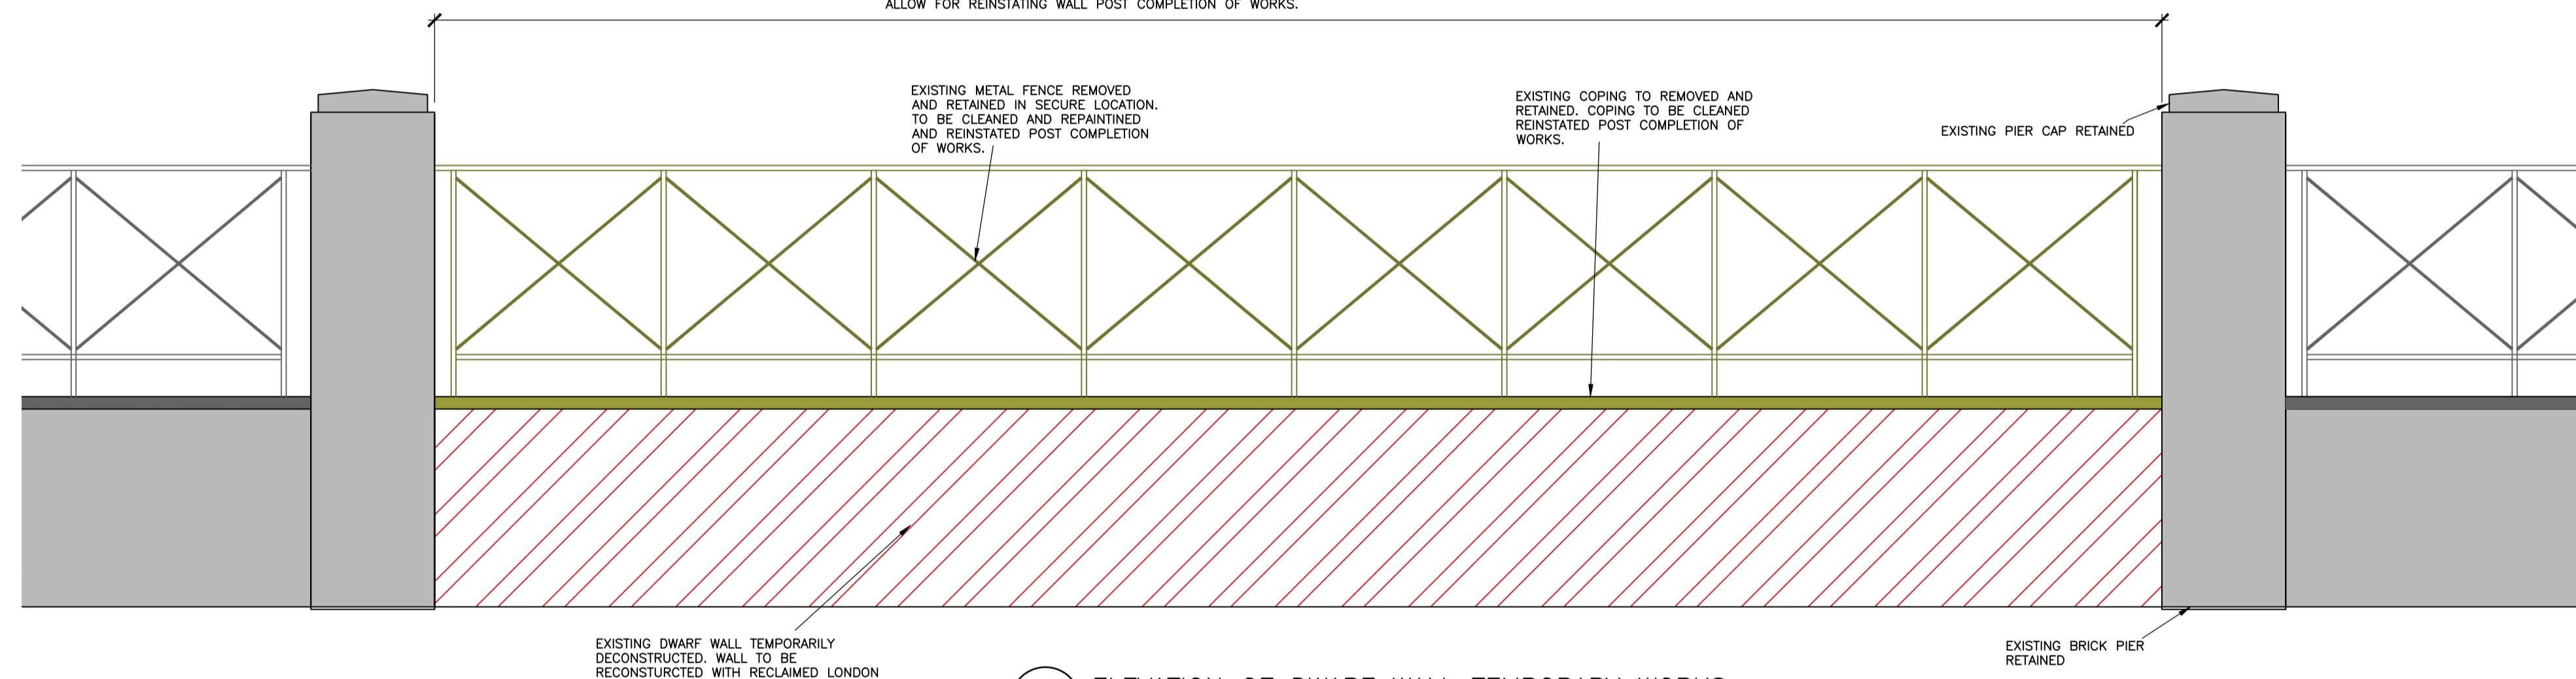

ELEVATION OF DWARF WALL TEMPORARY WORKS
N.T.S.

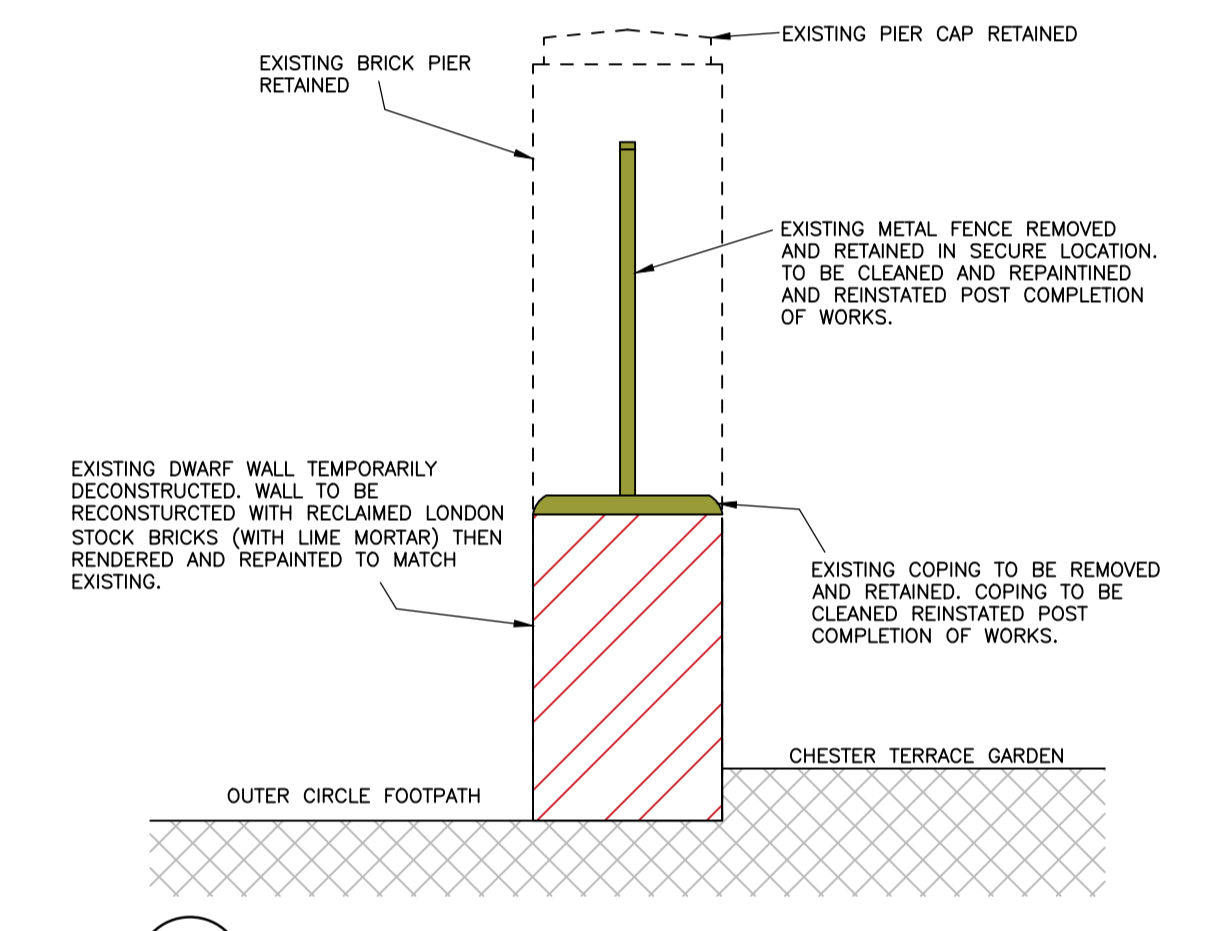

PROPOSED SECTION
N.T.S.



PHOTO ELEVATION OF DWARF WALL
N.T.S.



PHOTO ELEVATION OF DWARF WALL
N.T.S.

Status **PLANNING**

No	Revision	By	Ckd	Psd	Dte
P1	PLANNING ISSUE	JRH	JRH	DMC	30 10 24

NOTES

- THIS DRAWING IS TO BE READ IN CONJUNCTION WITH ALL RELEVANT ARCHITECTS & ENGINEERS DRAWINGS, DETAILS AND SPECIFICATIONS.
- CDM DETAILS REFERS TO THE CONSTRUCTION (DESIGN AND MANAGEMENT) REGULATIONS. THE READER MUST REFER TO METHOD STATEMENTS OR RISK ASSESSMENTS AS APPROPRIATE, WHICH IDENTIFY UNUSUAL AND ABNORMAL RISKS THAT A COMPETENT CONTRACTOR COULD NOT BE EXPECTED TO ANTICIPATE.

Hurst Peirce + Malcolm LLP
CONSULTING CIVIL & STRUCTURAL ENGINEERS

CELTIC HOUSE
33 JOHN'S MEWS
HOLBORN
LONDON WC1N 2QL

©
Tel: 020 7242 3593
Fax: 020 7405 5274

E-MAIL:
enquiries@hurstpm.co.uk

WEB PAGE
www.hurstpm.co.uk

ARCHITECT			
CDM DETAILS (Refer to Note 2)	ENG		
	JRH		
Scale AS SHOWN AT A1			
Drawn DH	Checked JRH	Passed DMC	Date OCT 24

Project **CEPC CHESTER TERRACE BALUSTRADE**

Title **INDICATIVE ELEVATION & SECTION**

Drawing No. **24509-5002 P1**