


GENERAL NOTES

NOTE : THIS DRAWING TO BE READ IN CONJUNCTION WITH ALL STANDARD DETAILS & SPECIFICATIONS. ALL DIMENSIONS TO BE VERIFIED ON SITE. ALL WORKS TO COMPLY WITH CURRENT BUILDING REGULATIONS

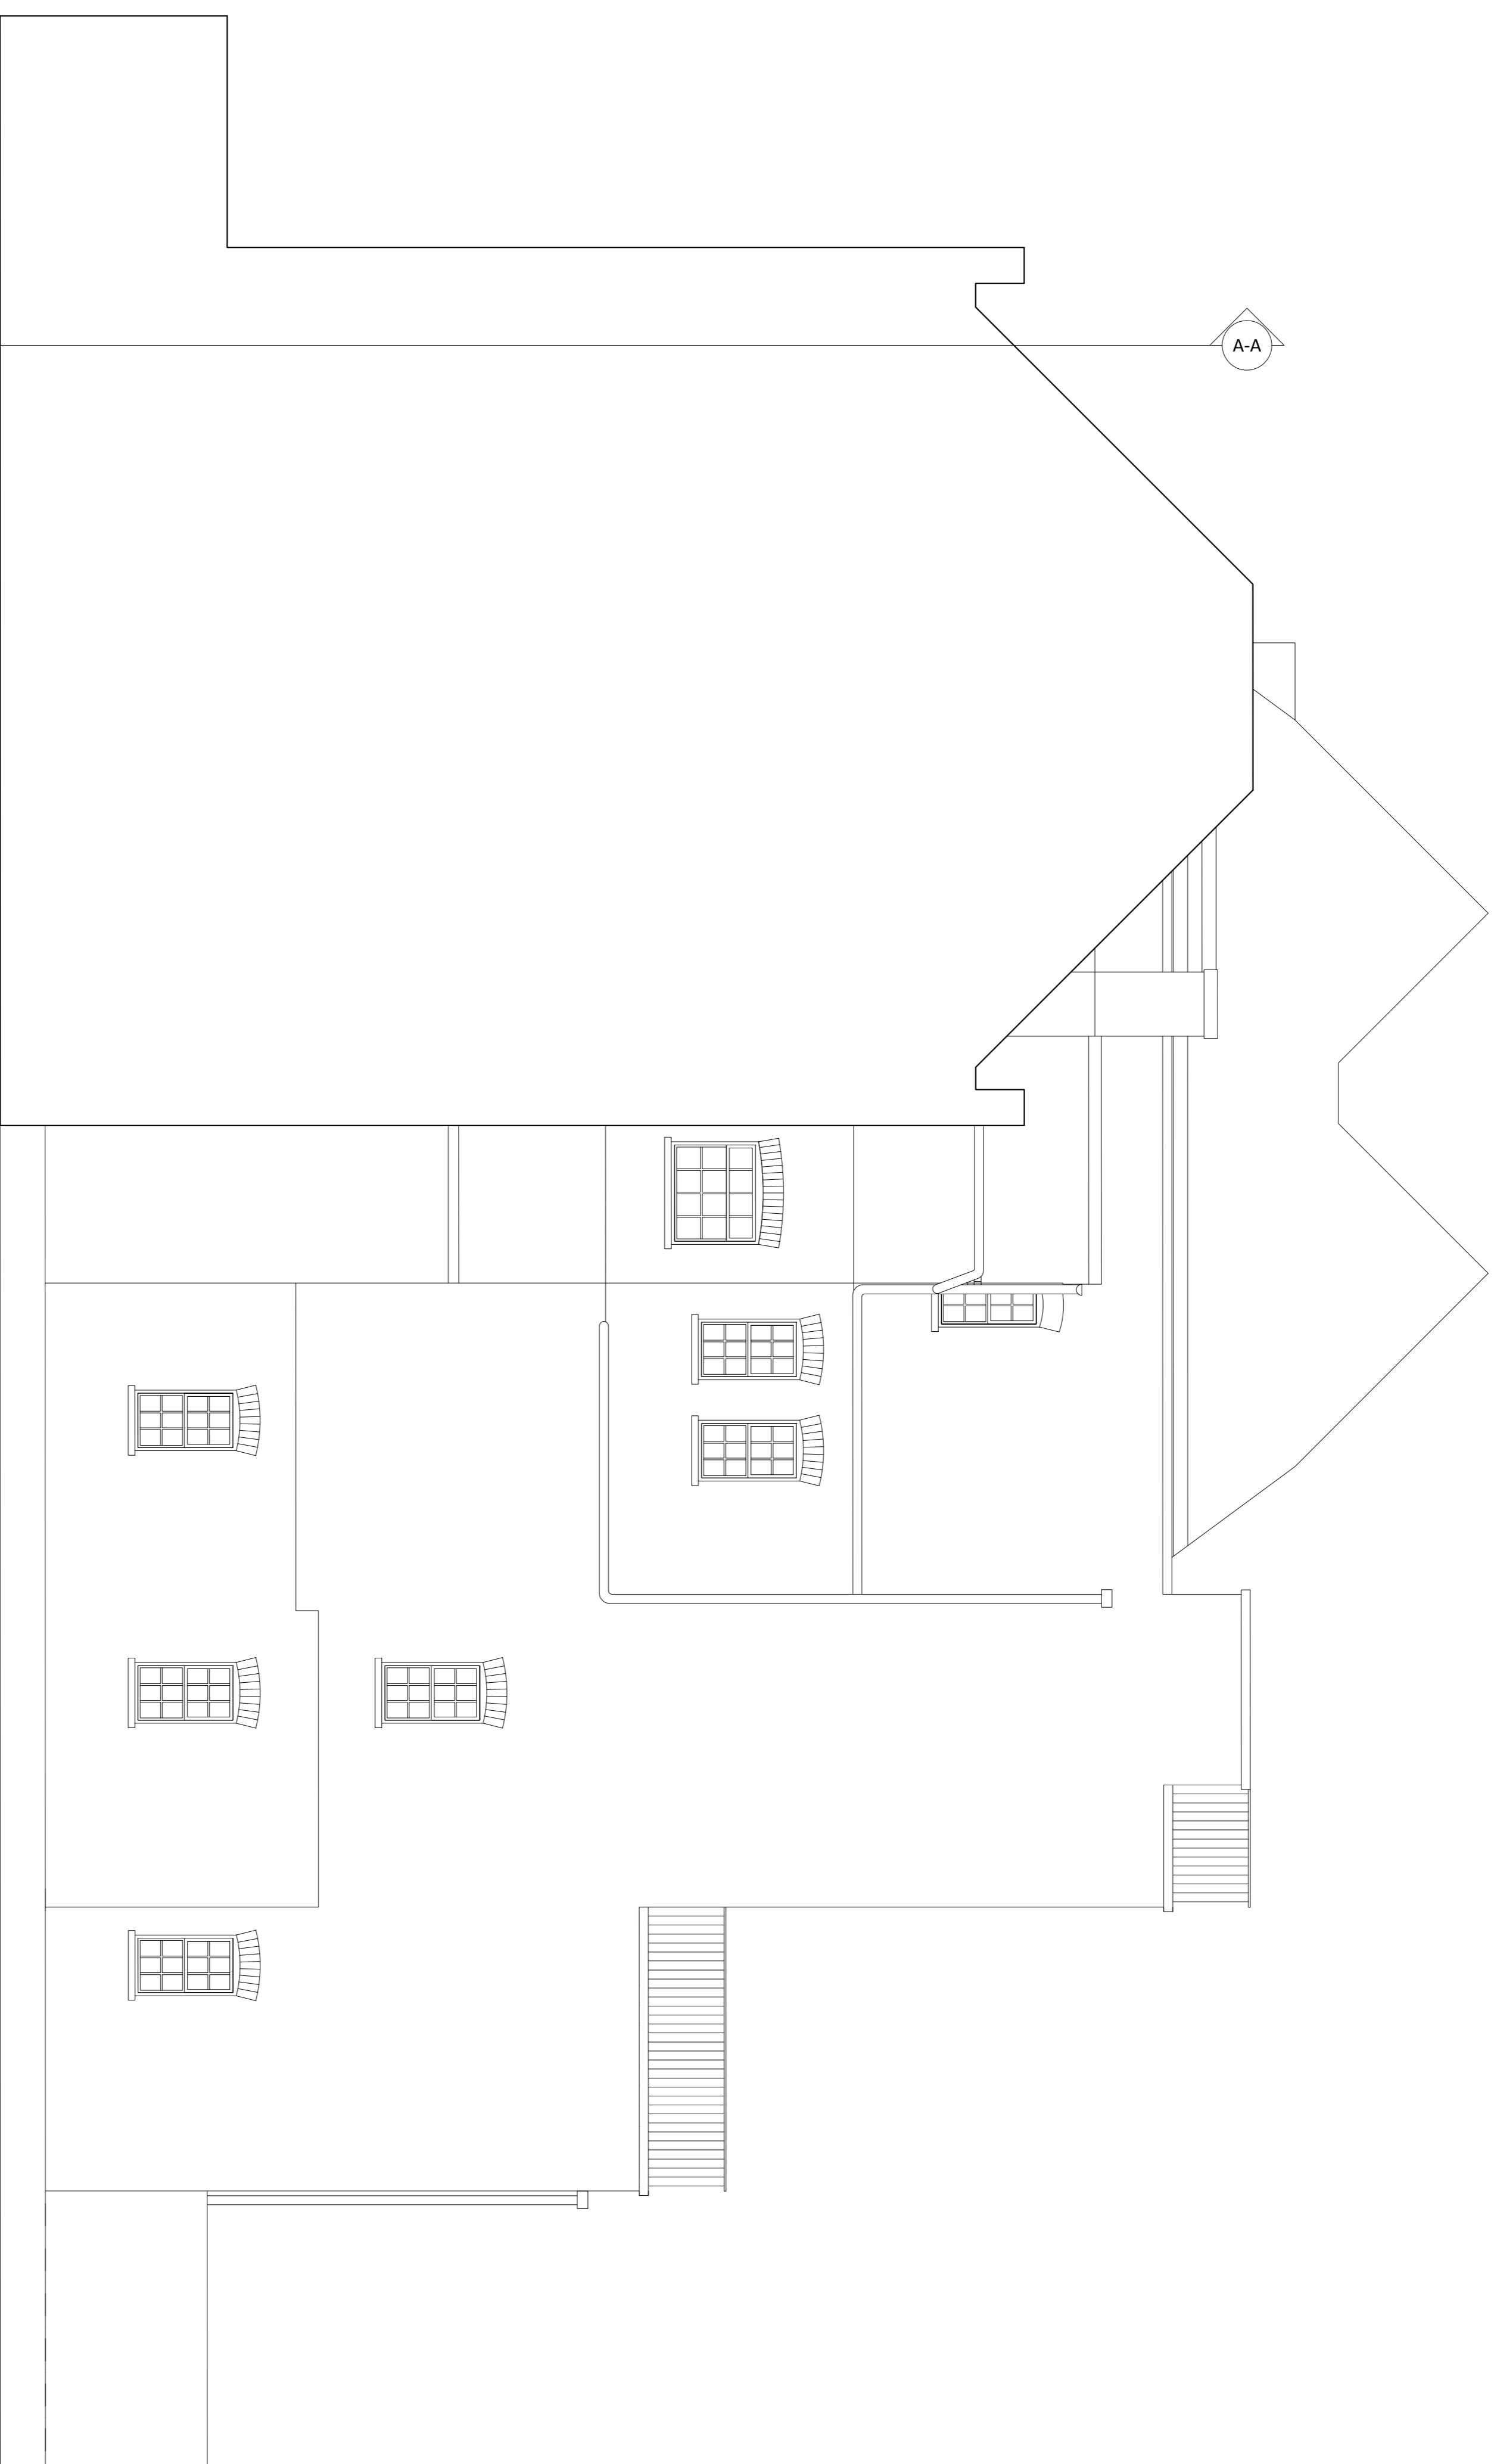

Proposed Side Elevation

REV	REVISION DETAIL	DATE

PLANNING

CLIENT
Pond Street Management Ltd




Base Building Consultancy
 Chartered Building Surveyors
 Unit 2, 6/7 St Mary at Hill, London, EC3R 8EE
 Tel: 020 7100 1227 Fax: 020 7929 6714
 Website: www.dasebc.co.uk

PROJECT
**21 Pond Street
London
NW3 2PN**

ORIG. TITLE
**Proposed
Side
Elevation**

SCALE	DRAWN BY	CHECKED	APPROVED	DATE
1:50@A1	JCL	NJG	NJG	06/12/2024

PROJ. No. **BBC-0824-P03**

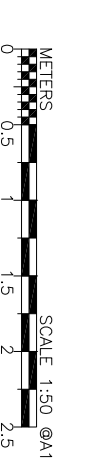

Copyright of Base Building Consultancy Ltd. CONFIDENTIAL. This drawing is the property of Base Building Consultancy Ltd. No disclosure or reuse without the written permission of Base Building Consultancy Ltd.