
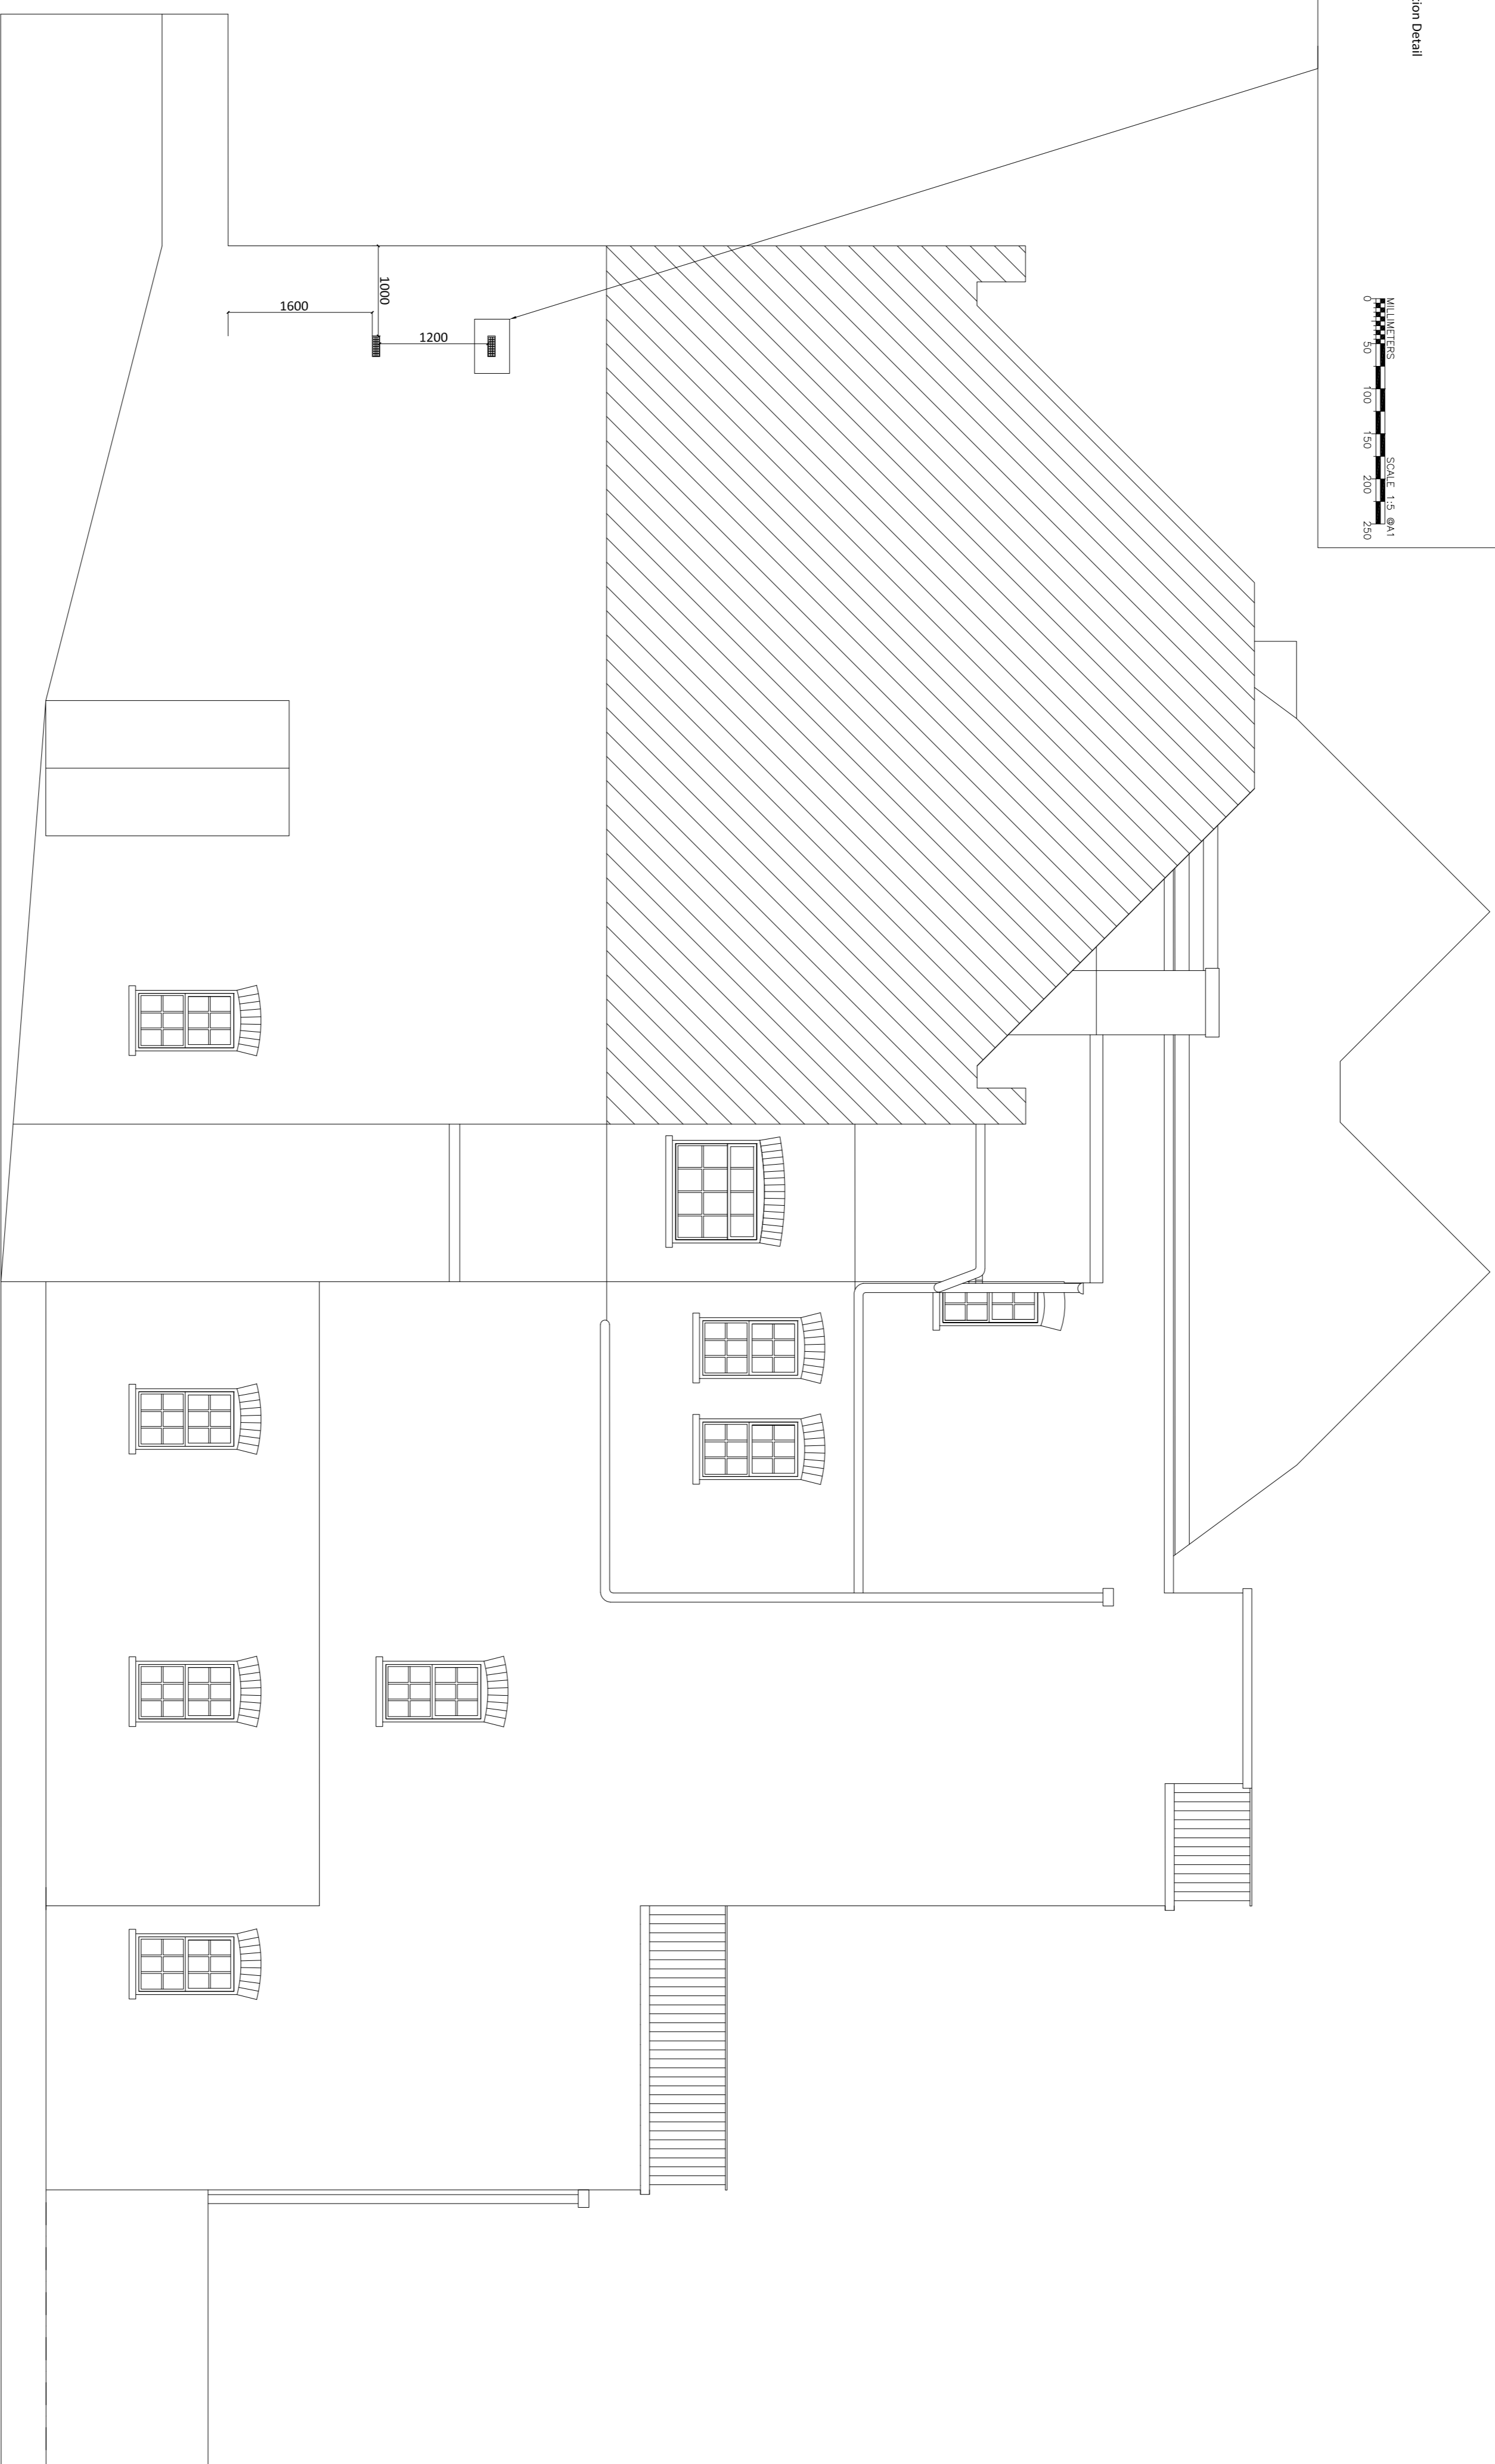


GENERAL NOTES

NOTE : THIS DRAWING TO BE READ IN CONJUNCTION WITH ALL STANDARD DETAILS & SPECIFICATIONS. ALL DIMENSIONS TO BE VERIFIED ON SITE. ALL WORKS TO COMPLY WITH CURRENT BUILDING REGULATIONS

**Proposed Cast Iron
Airbrick Detail**

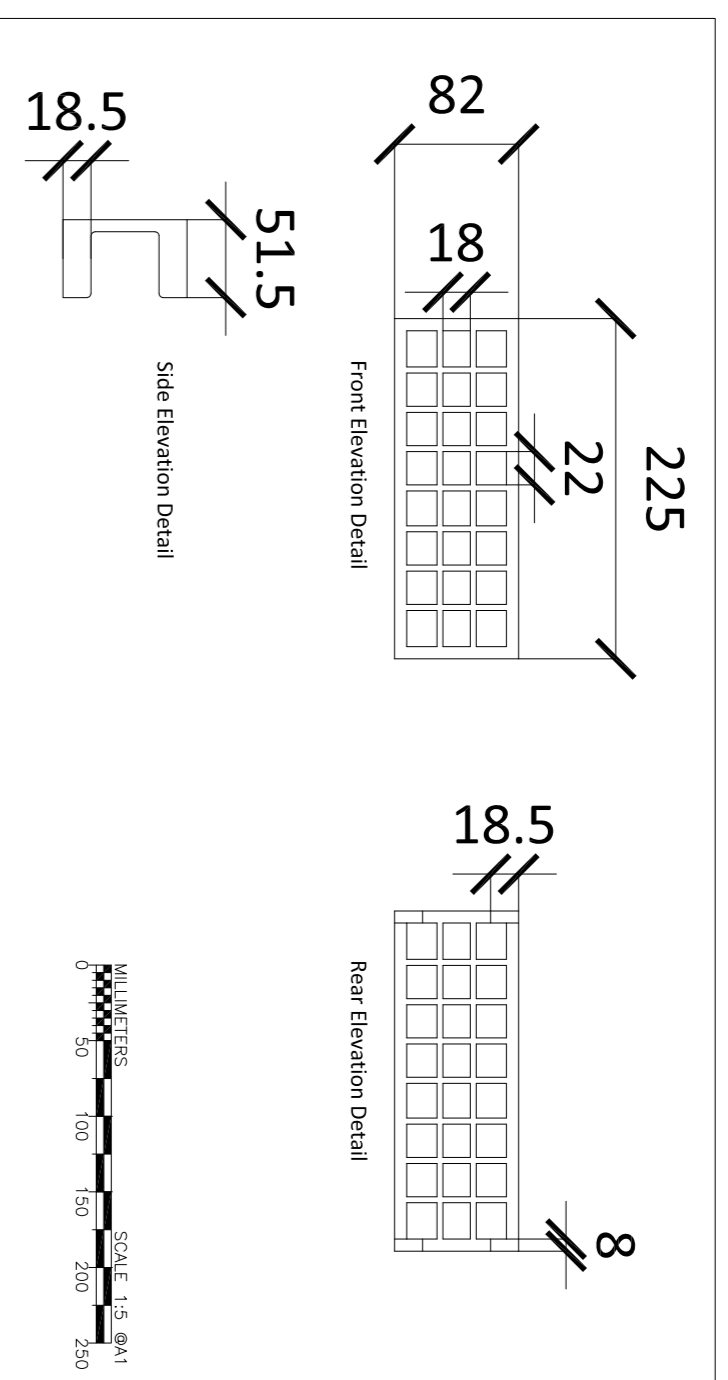

**Proposed Section
A-A**

REV	REVISION DETAIL	DATE

PLANNING

Pond Street Management Ltd

Base Building Consultancy
Chartered Building Surveyors
Unit 2, 6/7 St Mary at Hill, London, EC3R 8EE
Tel: 020 7100 1227 Fax: 020 7929 6714
Website: www.dasebc.co.uk

PROJECT
21 Pond Street
London
NW3 2PN

PROJ. TITLE
Proposed Section
A-A

SCALE	DRAWN BY	CHECKED	APPROVED	DATE
MIXED	JCL	NJS	NJS	06/12/2024

PRG. No.
BBC-0824-P05

SCALE: 1:500, A1
0 0.5 1 1.5 2 2.5

Copyright of Base Building Consultancy Ltd. CONFIDENTIAL. This drawing is the property of Base Building Consultancy Ltd. No disclosure or reuse without the written permission of Base Building Consultancy Ltd.