

MARIS

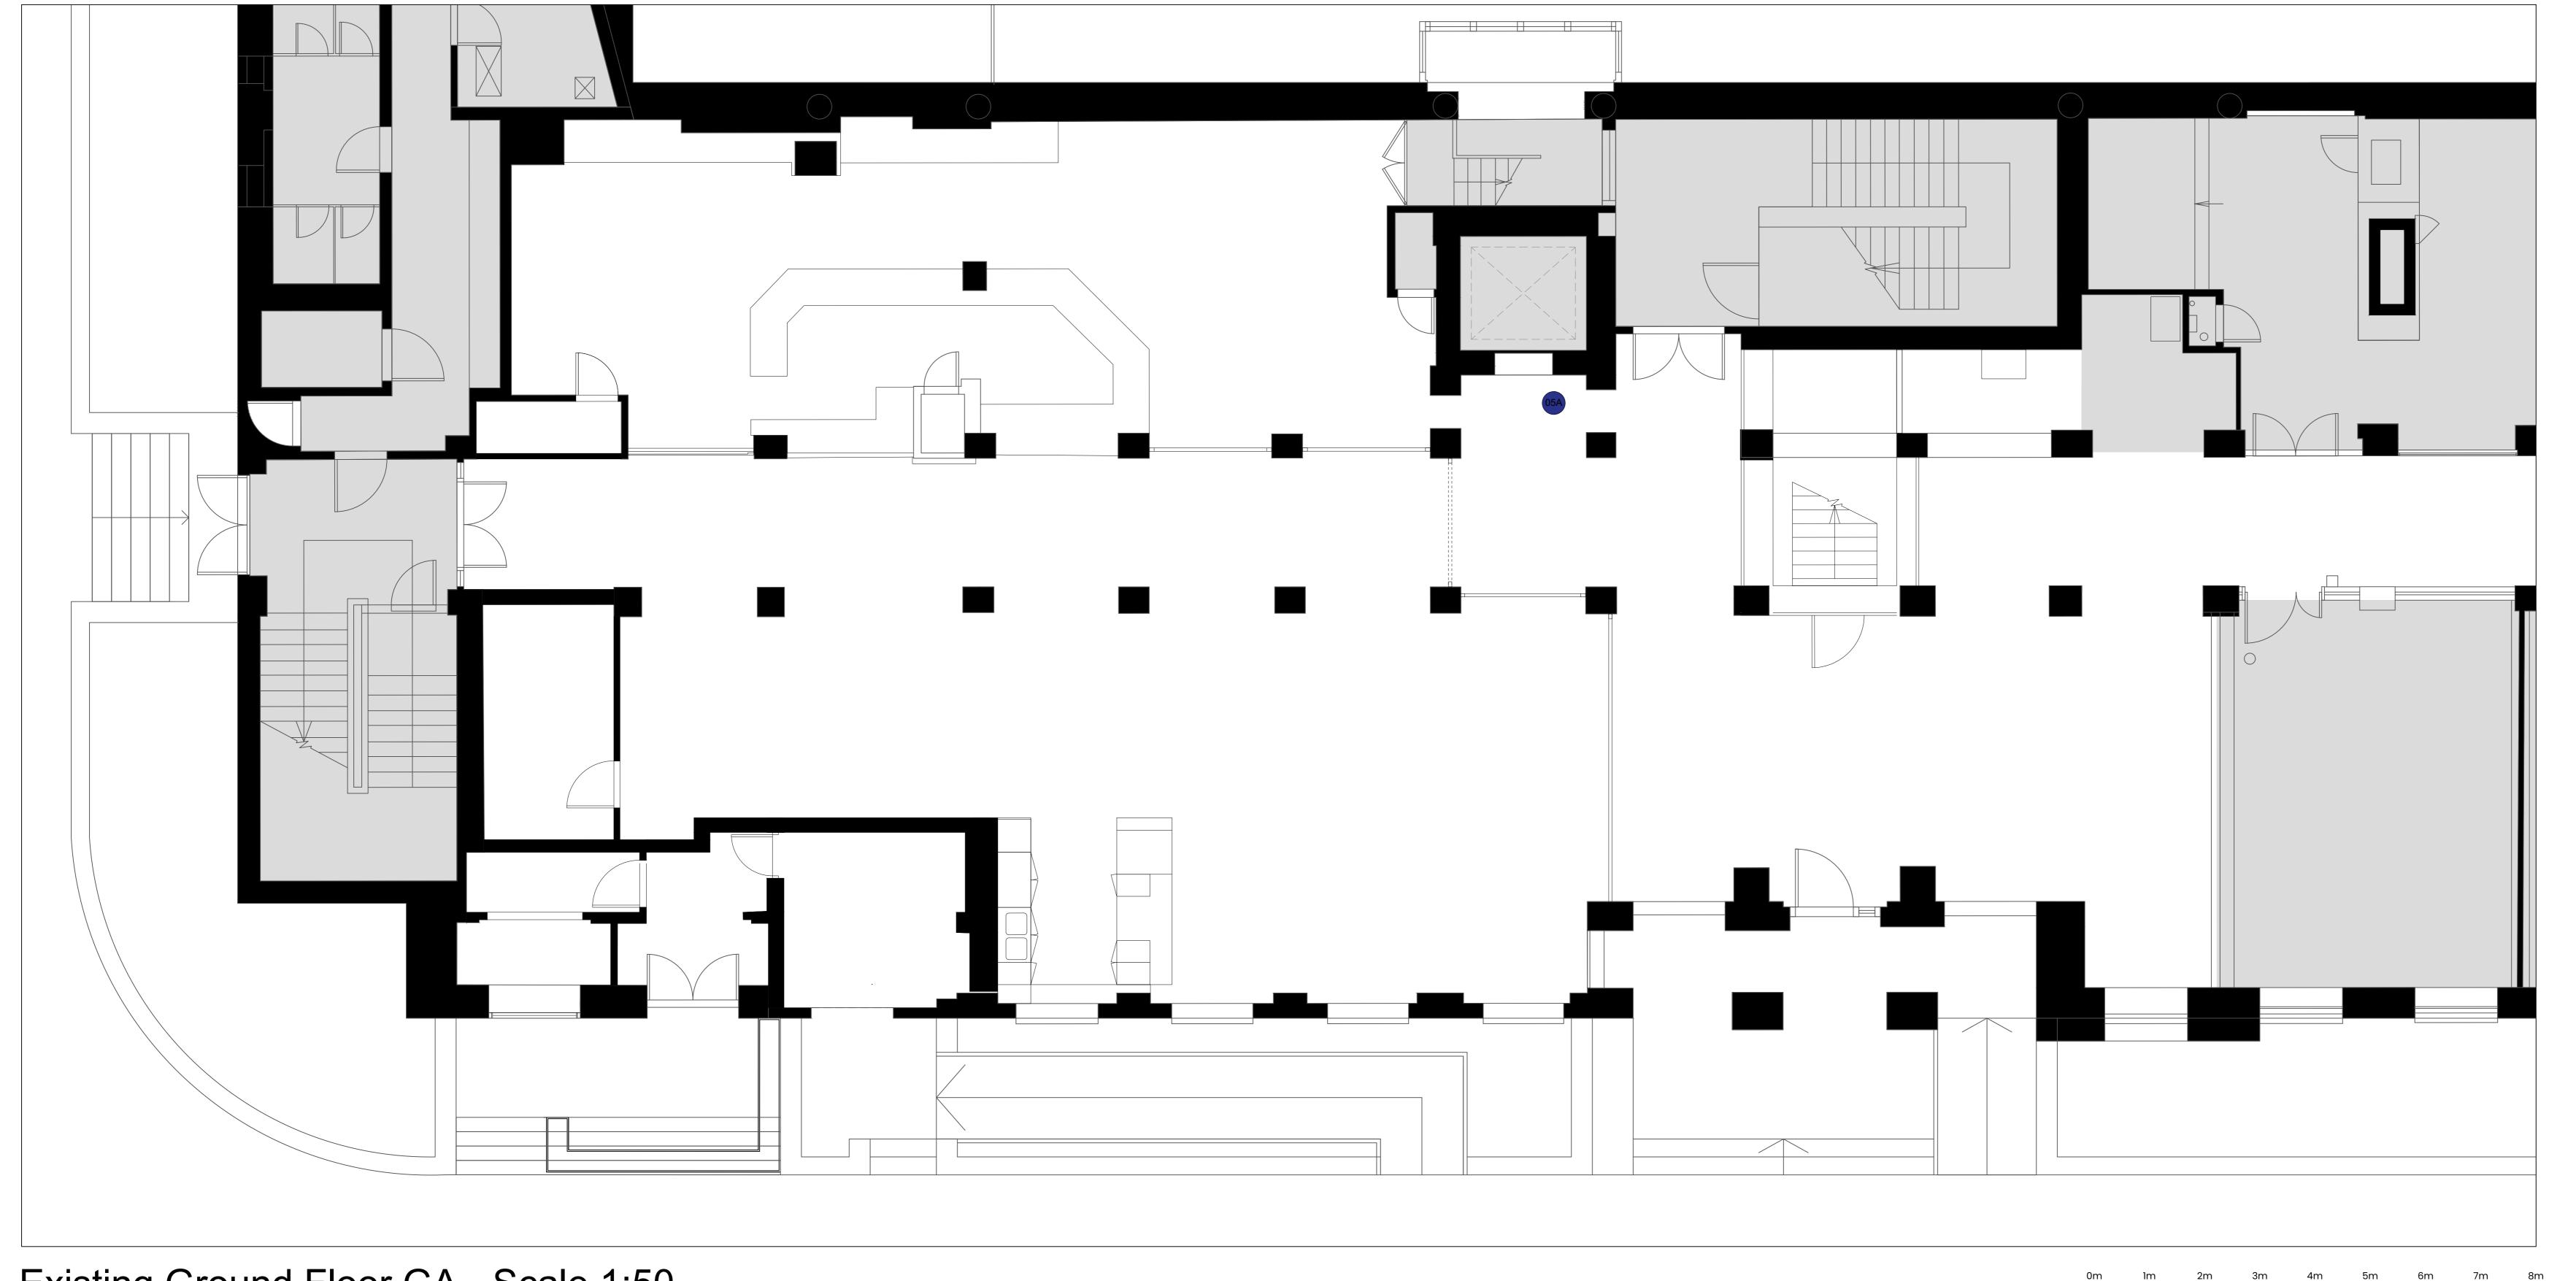

Existing Ground Floor GA - Scale 1:50

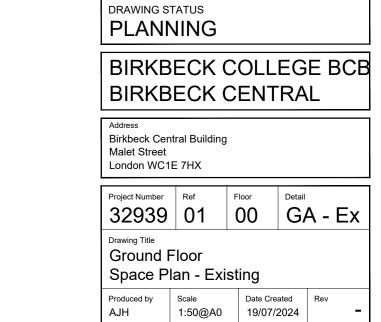

Issued for Planning

REV DESCRIPTION

DD/AT 19/09/2024

BY DATE