
MARIS



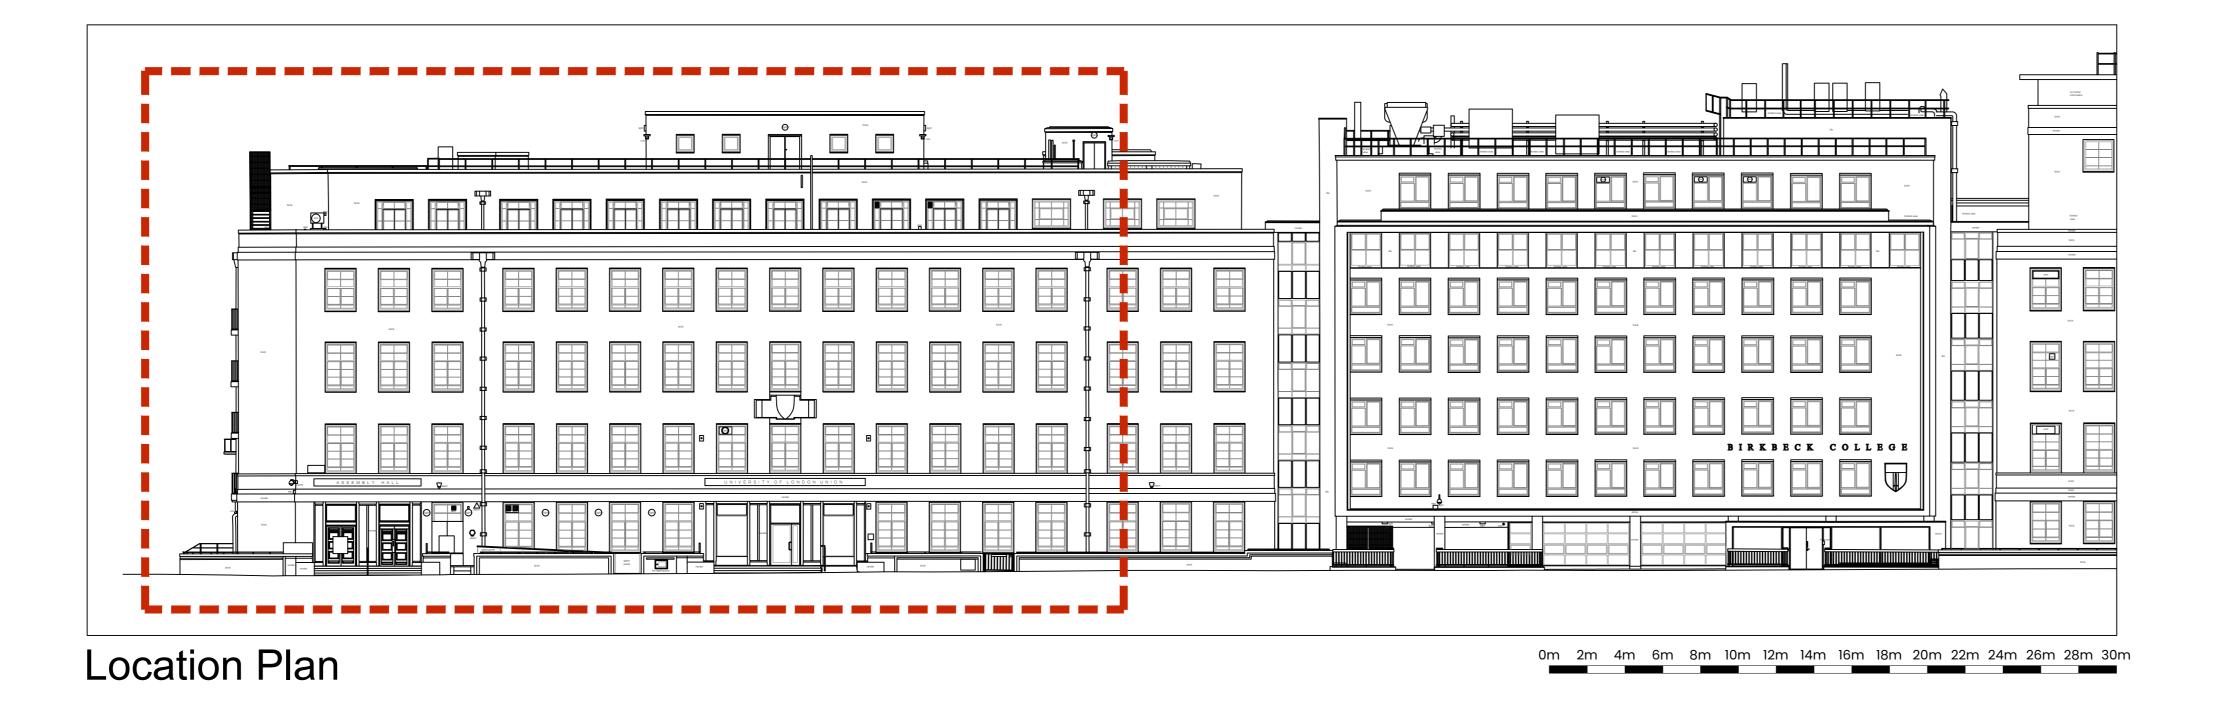

Existing Western Elevation

MARIS

T 020 7902 1866 E hello@maris-interiors.co.uk W maris-interiors.co.uk

AJH Custom@A0 19/07/2024

The Harlequin Building 65 Southwark Street London SE1 0HR

Issued for Planning

BY DATE