


Scale 1:200

Status

PLANNING

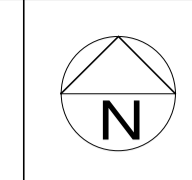


**Notes:**

This drawing is to be read in conjunction with all other relevant drawings.

**DRAWING FOR PLANNING PURPOSE ONLY. IT IS NOT INTENDED FOR SITE USE. DO NOT SCALE. USE WRITTEN DIMENSIONS ONLY**

The drawing is based on a measured survey provided by a third party. FAL do not accept any liability for its accuracy.

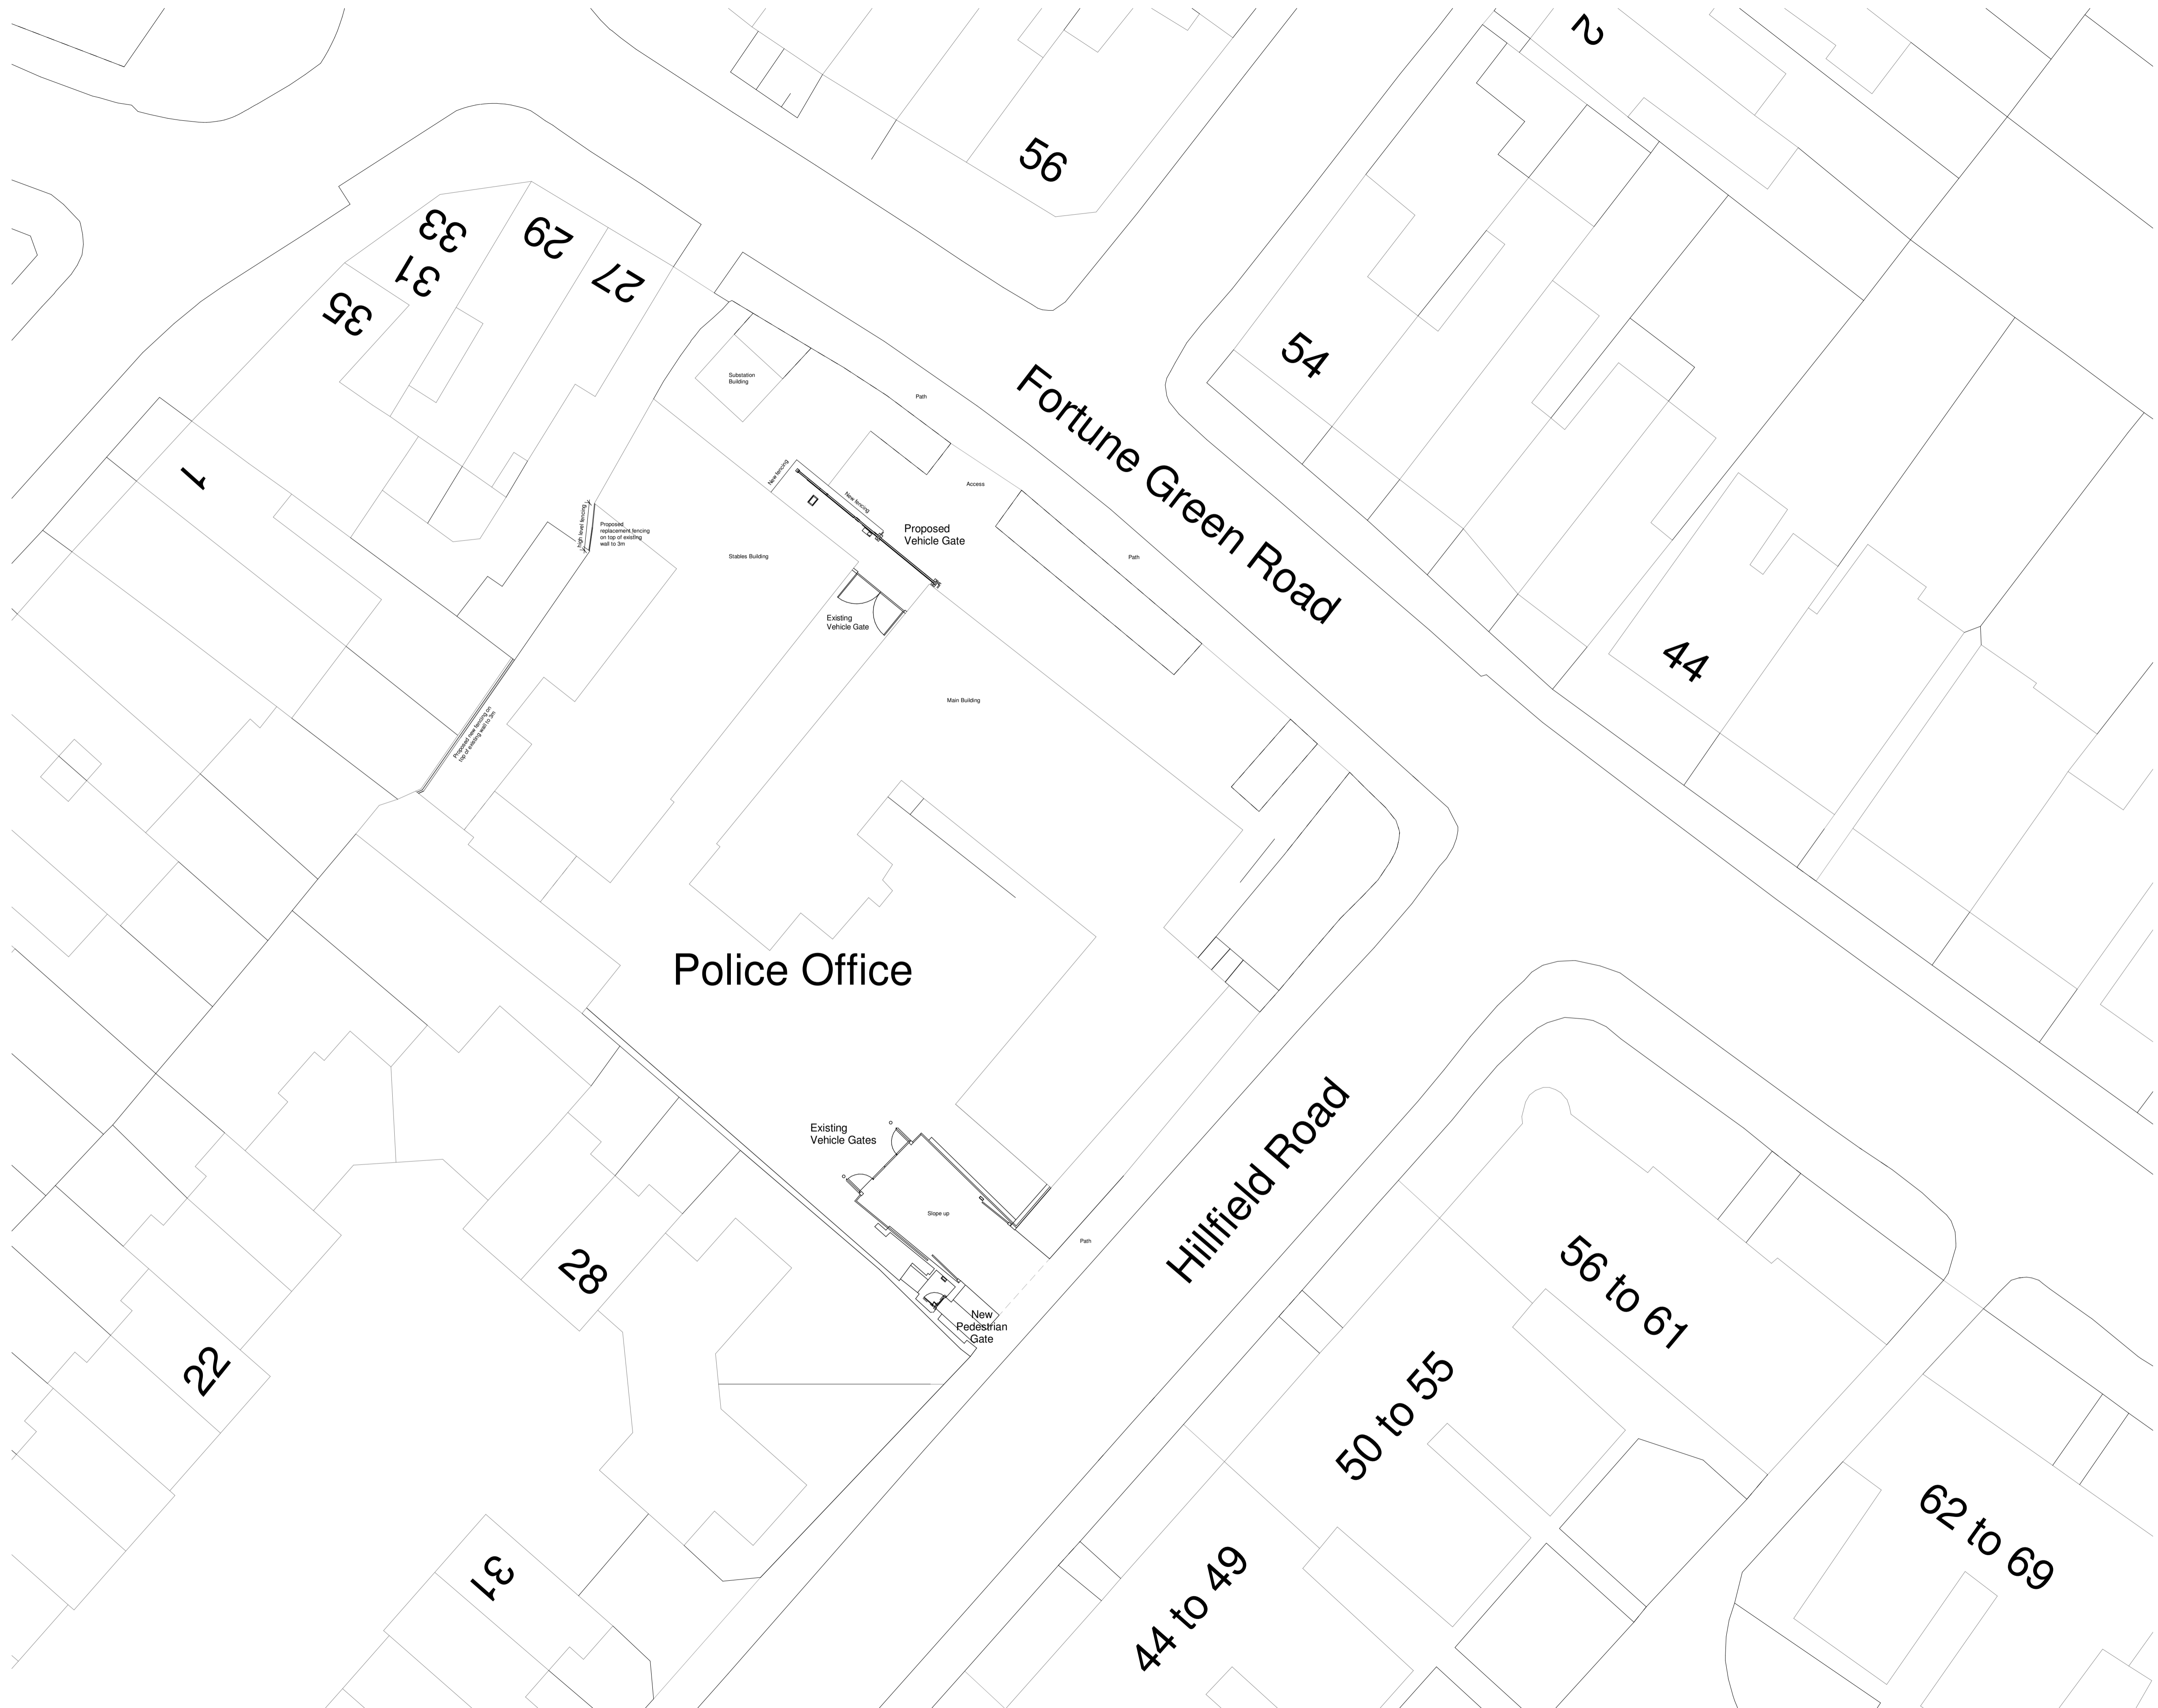

B	Amended to client comments	18/10/24	AF
A	Issued for planning	11/10/24	AF
No.	Revision	Date	Initis

Job  
West Hampstead, 21 Fortune Green Road, London, NW6 1DX

Drawing  
West Hampstead - Proposed Site Layout

Client  
FJM0MP/00169 Vinci Construction

**FAL | ARCHITECTS**

Tel : +44 (0)7786445320 | www.fal-architects.co.uk  
Studio | 48 Langham Road | Cambridge | CB1 3SE

Scale	Date	Drawn/Checked
1:200@A1	03/10/24	MC/AF

Job Number	Dwg No	Rev
2524	PL-30	B
2524-FAL-PL-30		