





Pos. Item 1 & 2, Quantity: 2

Finish: RAL

Job: KD2252

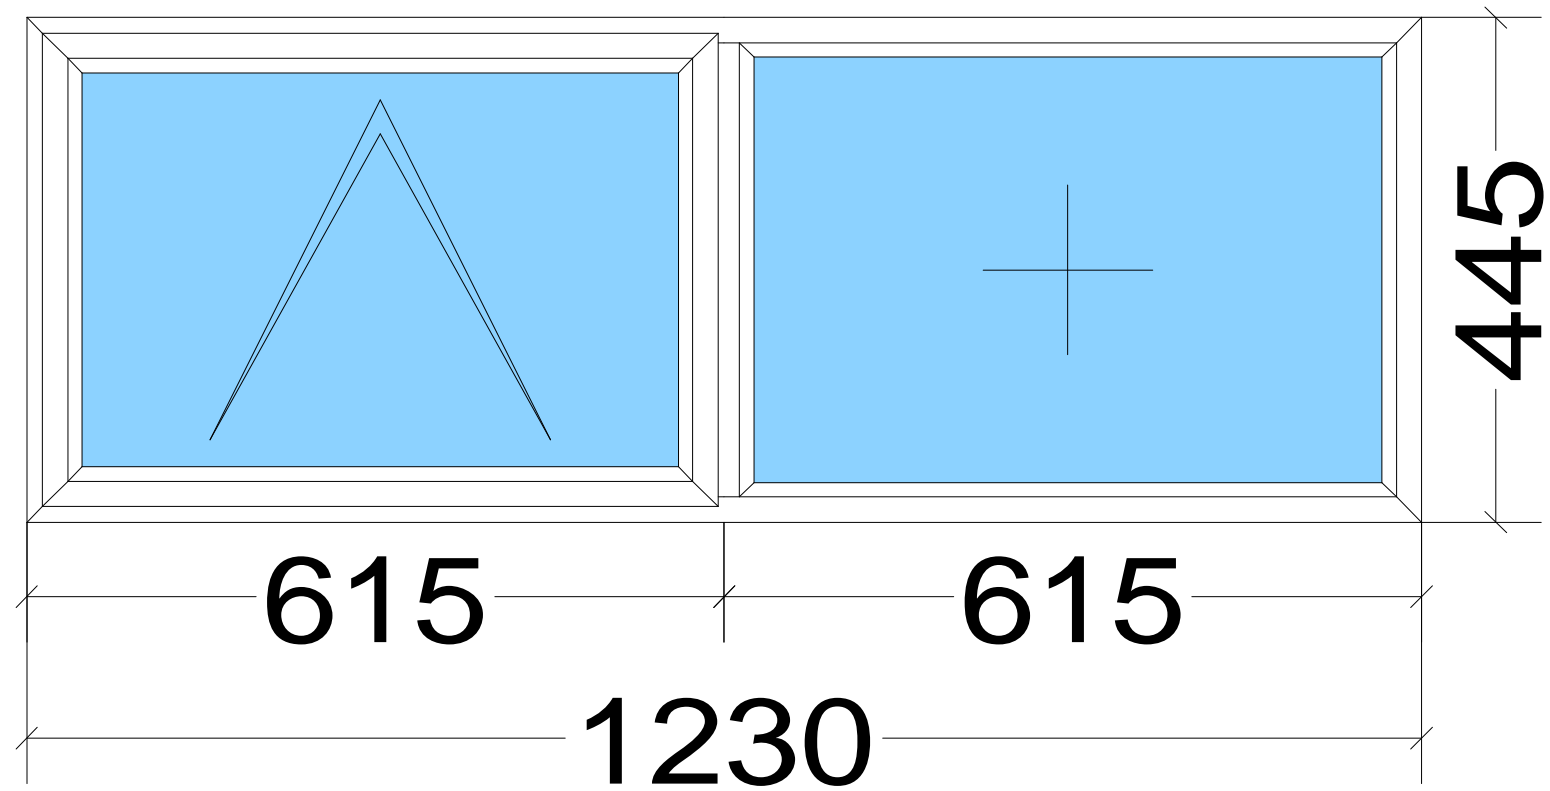

Pos. W20 Side Hung - Slim Section, Quantity: 1
 Finish: RAL
 Job: W20 Sample Drawing

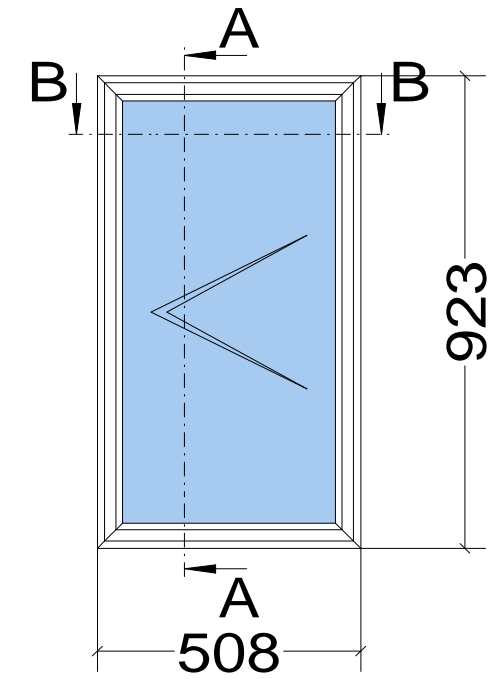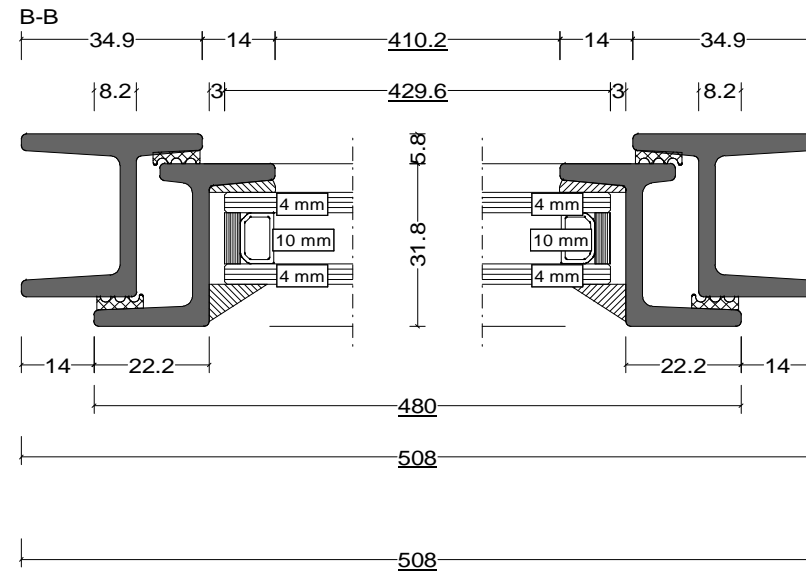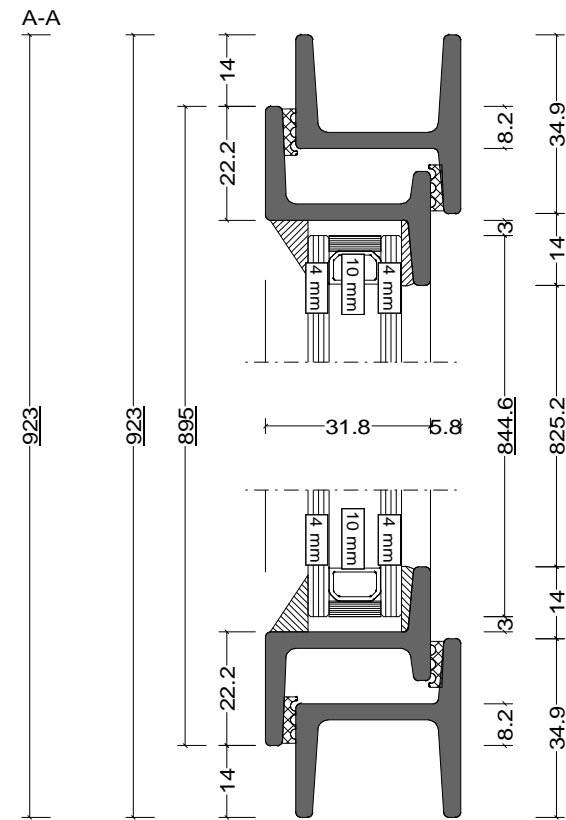

	Date	Name	W20 Sample Drawing	Fabco Sanctuary Ltd Unit 1, Hobbs New Barn Climping, West Sussex Littlehampton, BN17 5TF BN17 5RE Tel: 01903 718808
Drawn	12.11.2020			
Checked				
Normchkd.				
Scale	SIDE HUNG WINDOW		Drawing No.:	7a PILGRAMS LANE NW3 1SJ CLERESTORY WINDOW DETAILS 037_7a_PP_DET.03_241213 SCALE: 1:10 @ A3
1 : 2	EQUAL LEGS			
View	WINDOW SECTION			
1 : 20				