



Based on:  
 Architects Drg No. Rev  
 Structural Drg No. Rev  
 Survey Drg No. Rev  
 Other Drg No. Rev  
 Other Drg No. Rev

THIS DRAWING MAY INDICATE ELEMENTS RELATED TO FIRE SYSTEMS. THESE ARE INDICATIVE ONLY AND FINAL NUMBER, POSITIONING AND PERFORMANCE MUST BE ESTABLISHED AS PART OF THE CDP WORKS TO MAINTAIN THE INTENT OF THE DESIGN FIRE STRATEGY

NOTES:  
 1. Do not scale this drawing.  
 2. Dimensions to be checked on site

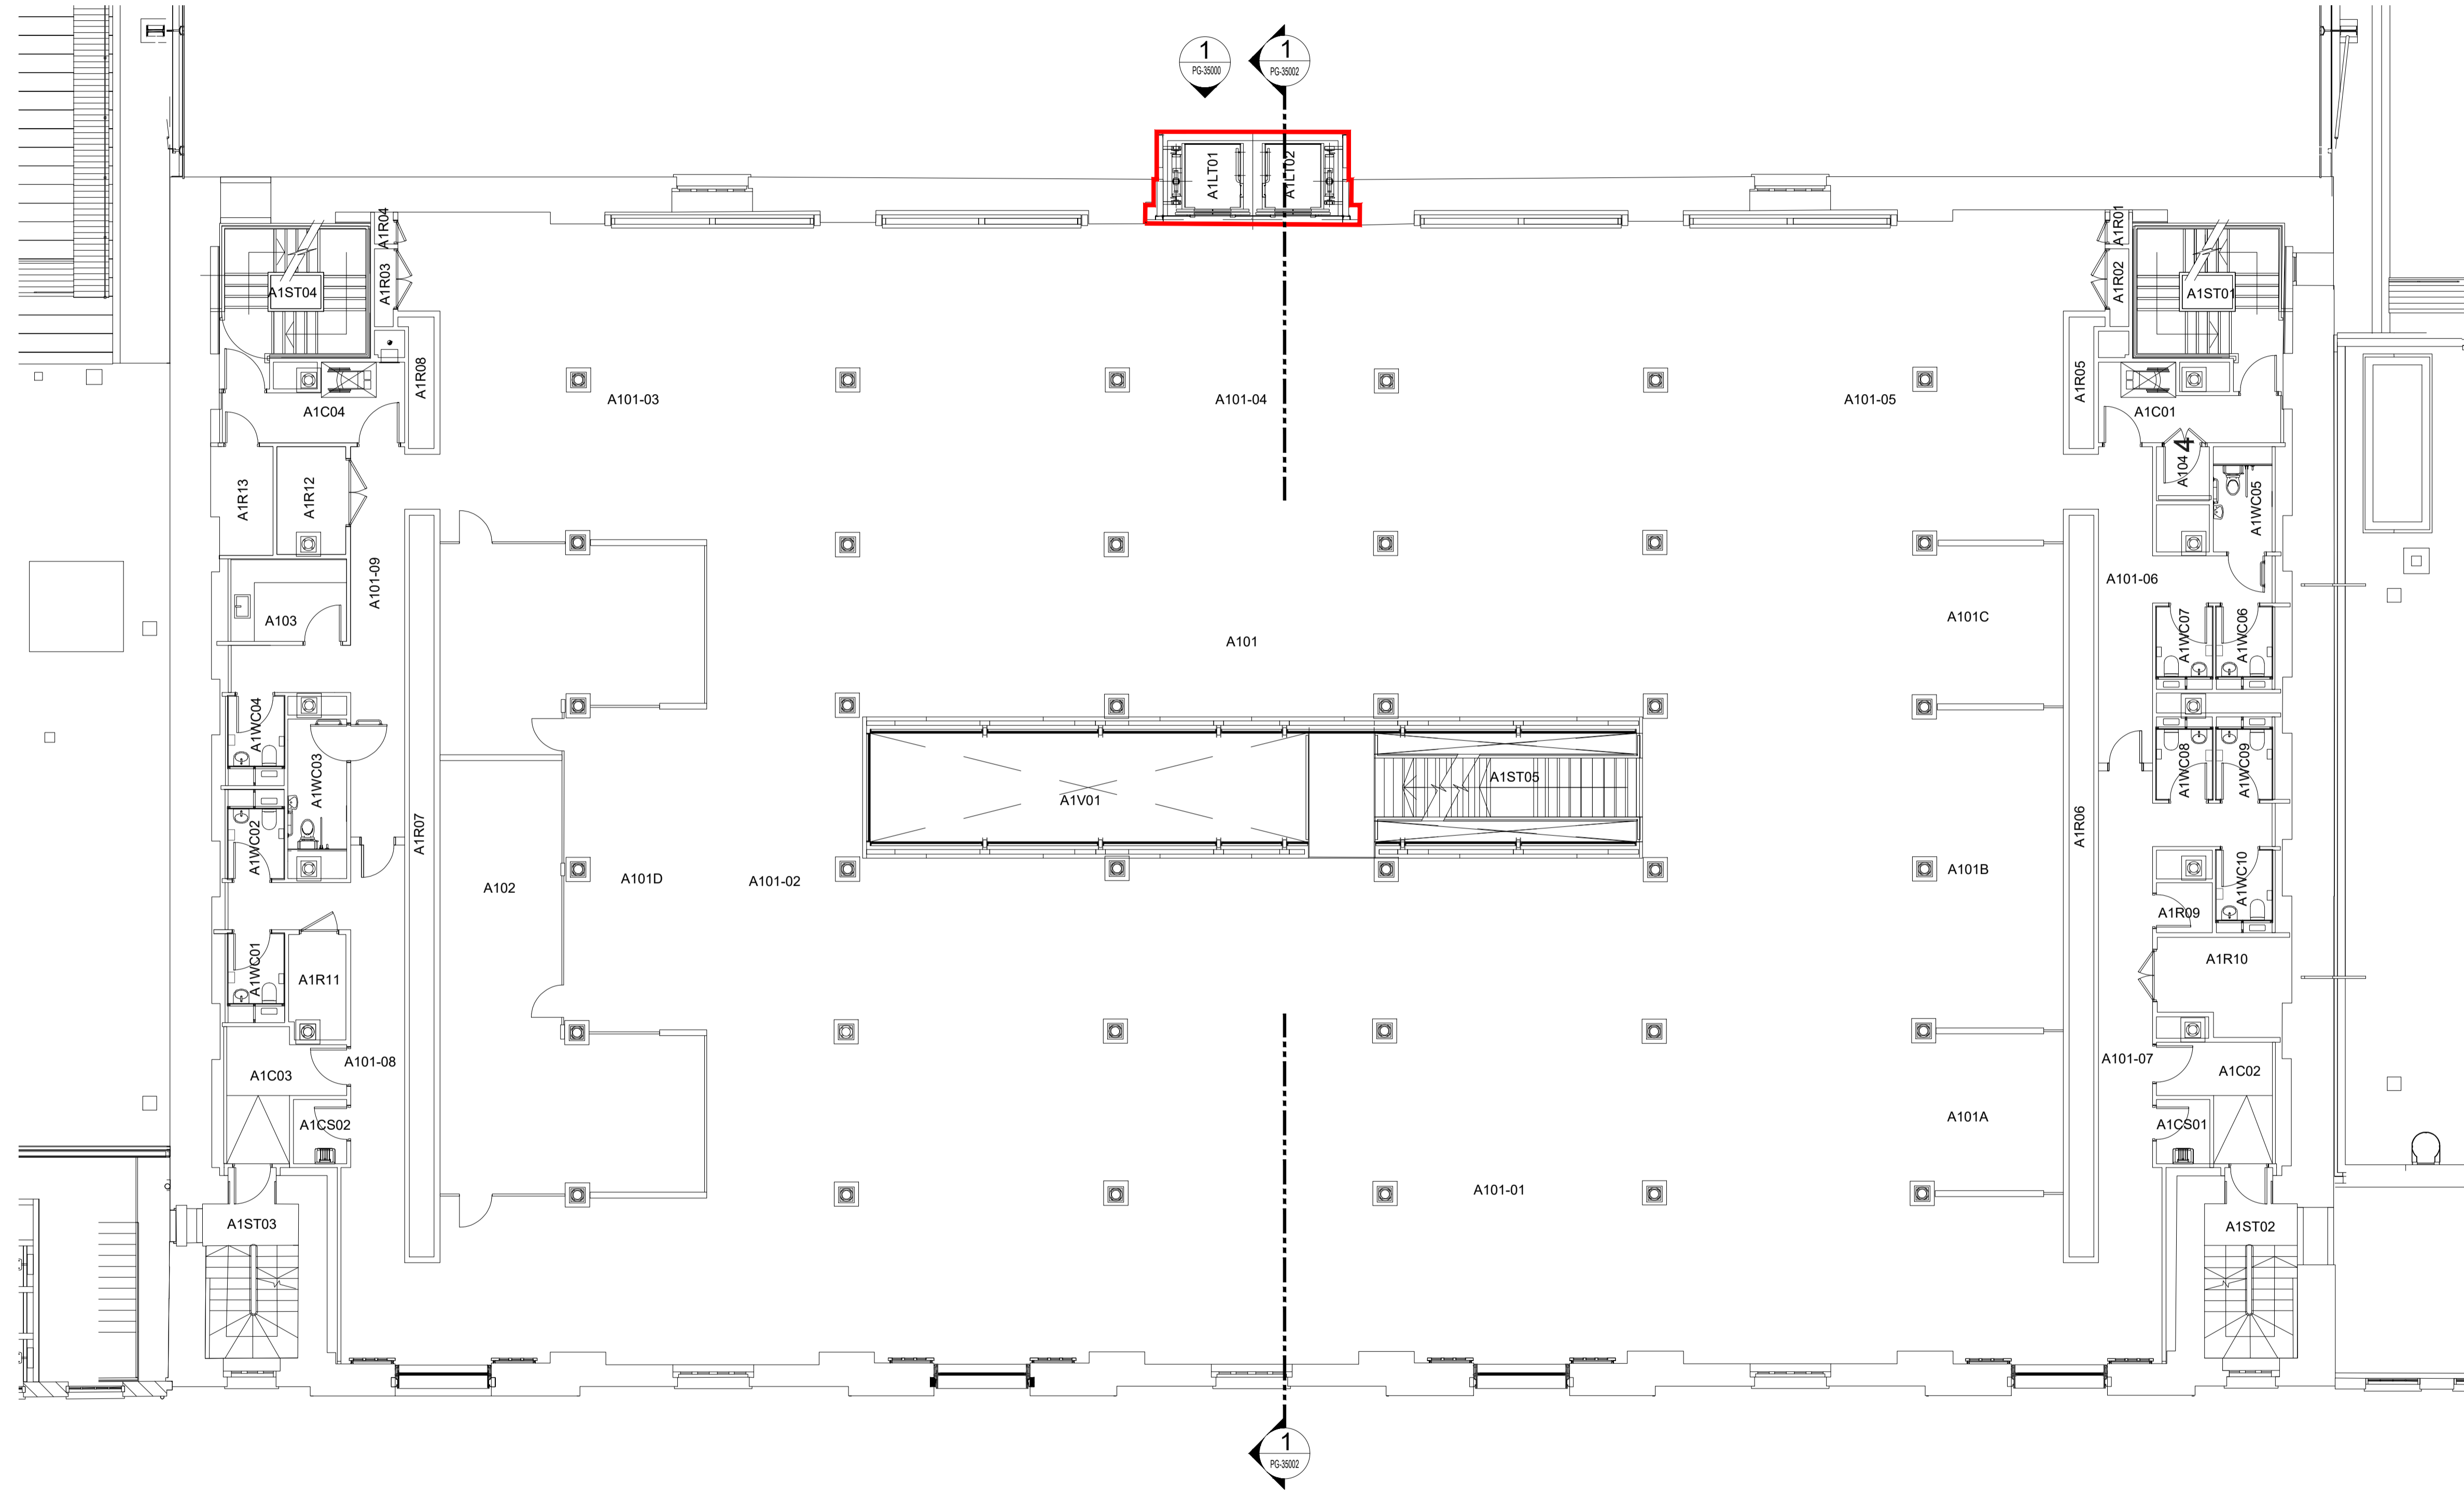

1 EXISTING 1ST FLOOR GENERAL ARRANGEMENT  
 1:100

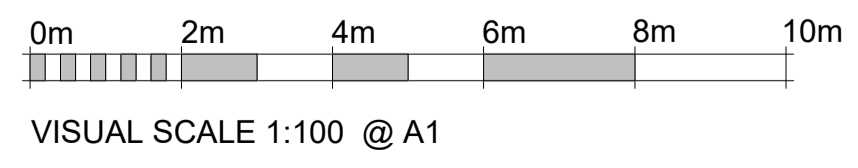

|       |          |                     |      |       |
|-------|----------|---------------------|------|-------|
| P01   | 27/09/24 | ISSUED FOR PLANNING | KFL  | AAR   |
| Issue | Date     | Description         | Chkd | Verfd |

Project  
**UAL - LIFT CONSULTANCY**

Client  
**UAL**

Title  
**EXISTING 1ST FLOOR GENERAL ARRANGEMENT**

Drawing Status  
**PLANNING**

|                        |                |
|------------------------|----------------|
| Project No.<br>1041467 | Scale<br>1:100 |
|------------------------|----------------|

One Carter Lane  
 London  
 EC4V 5ER  
 Tel: +44 (0)20 7438 1600  
 Website: [www.cundall.com](http://www.cundall.com)

Drawing No.  
**UAL-CDL-XX-01-D-PG-35000**