



1 Level 1 North-East Plan - Existing

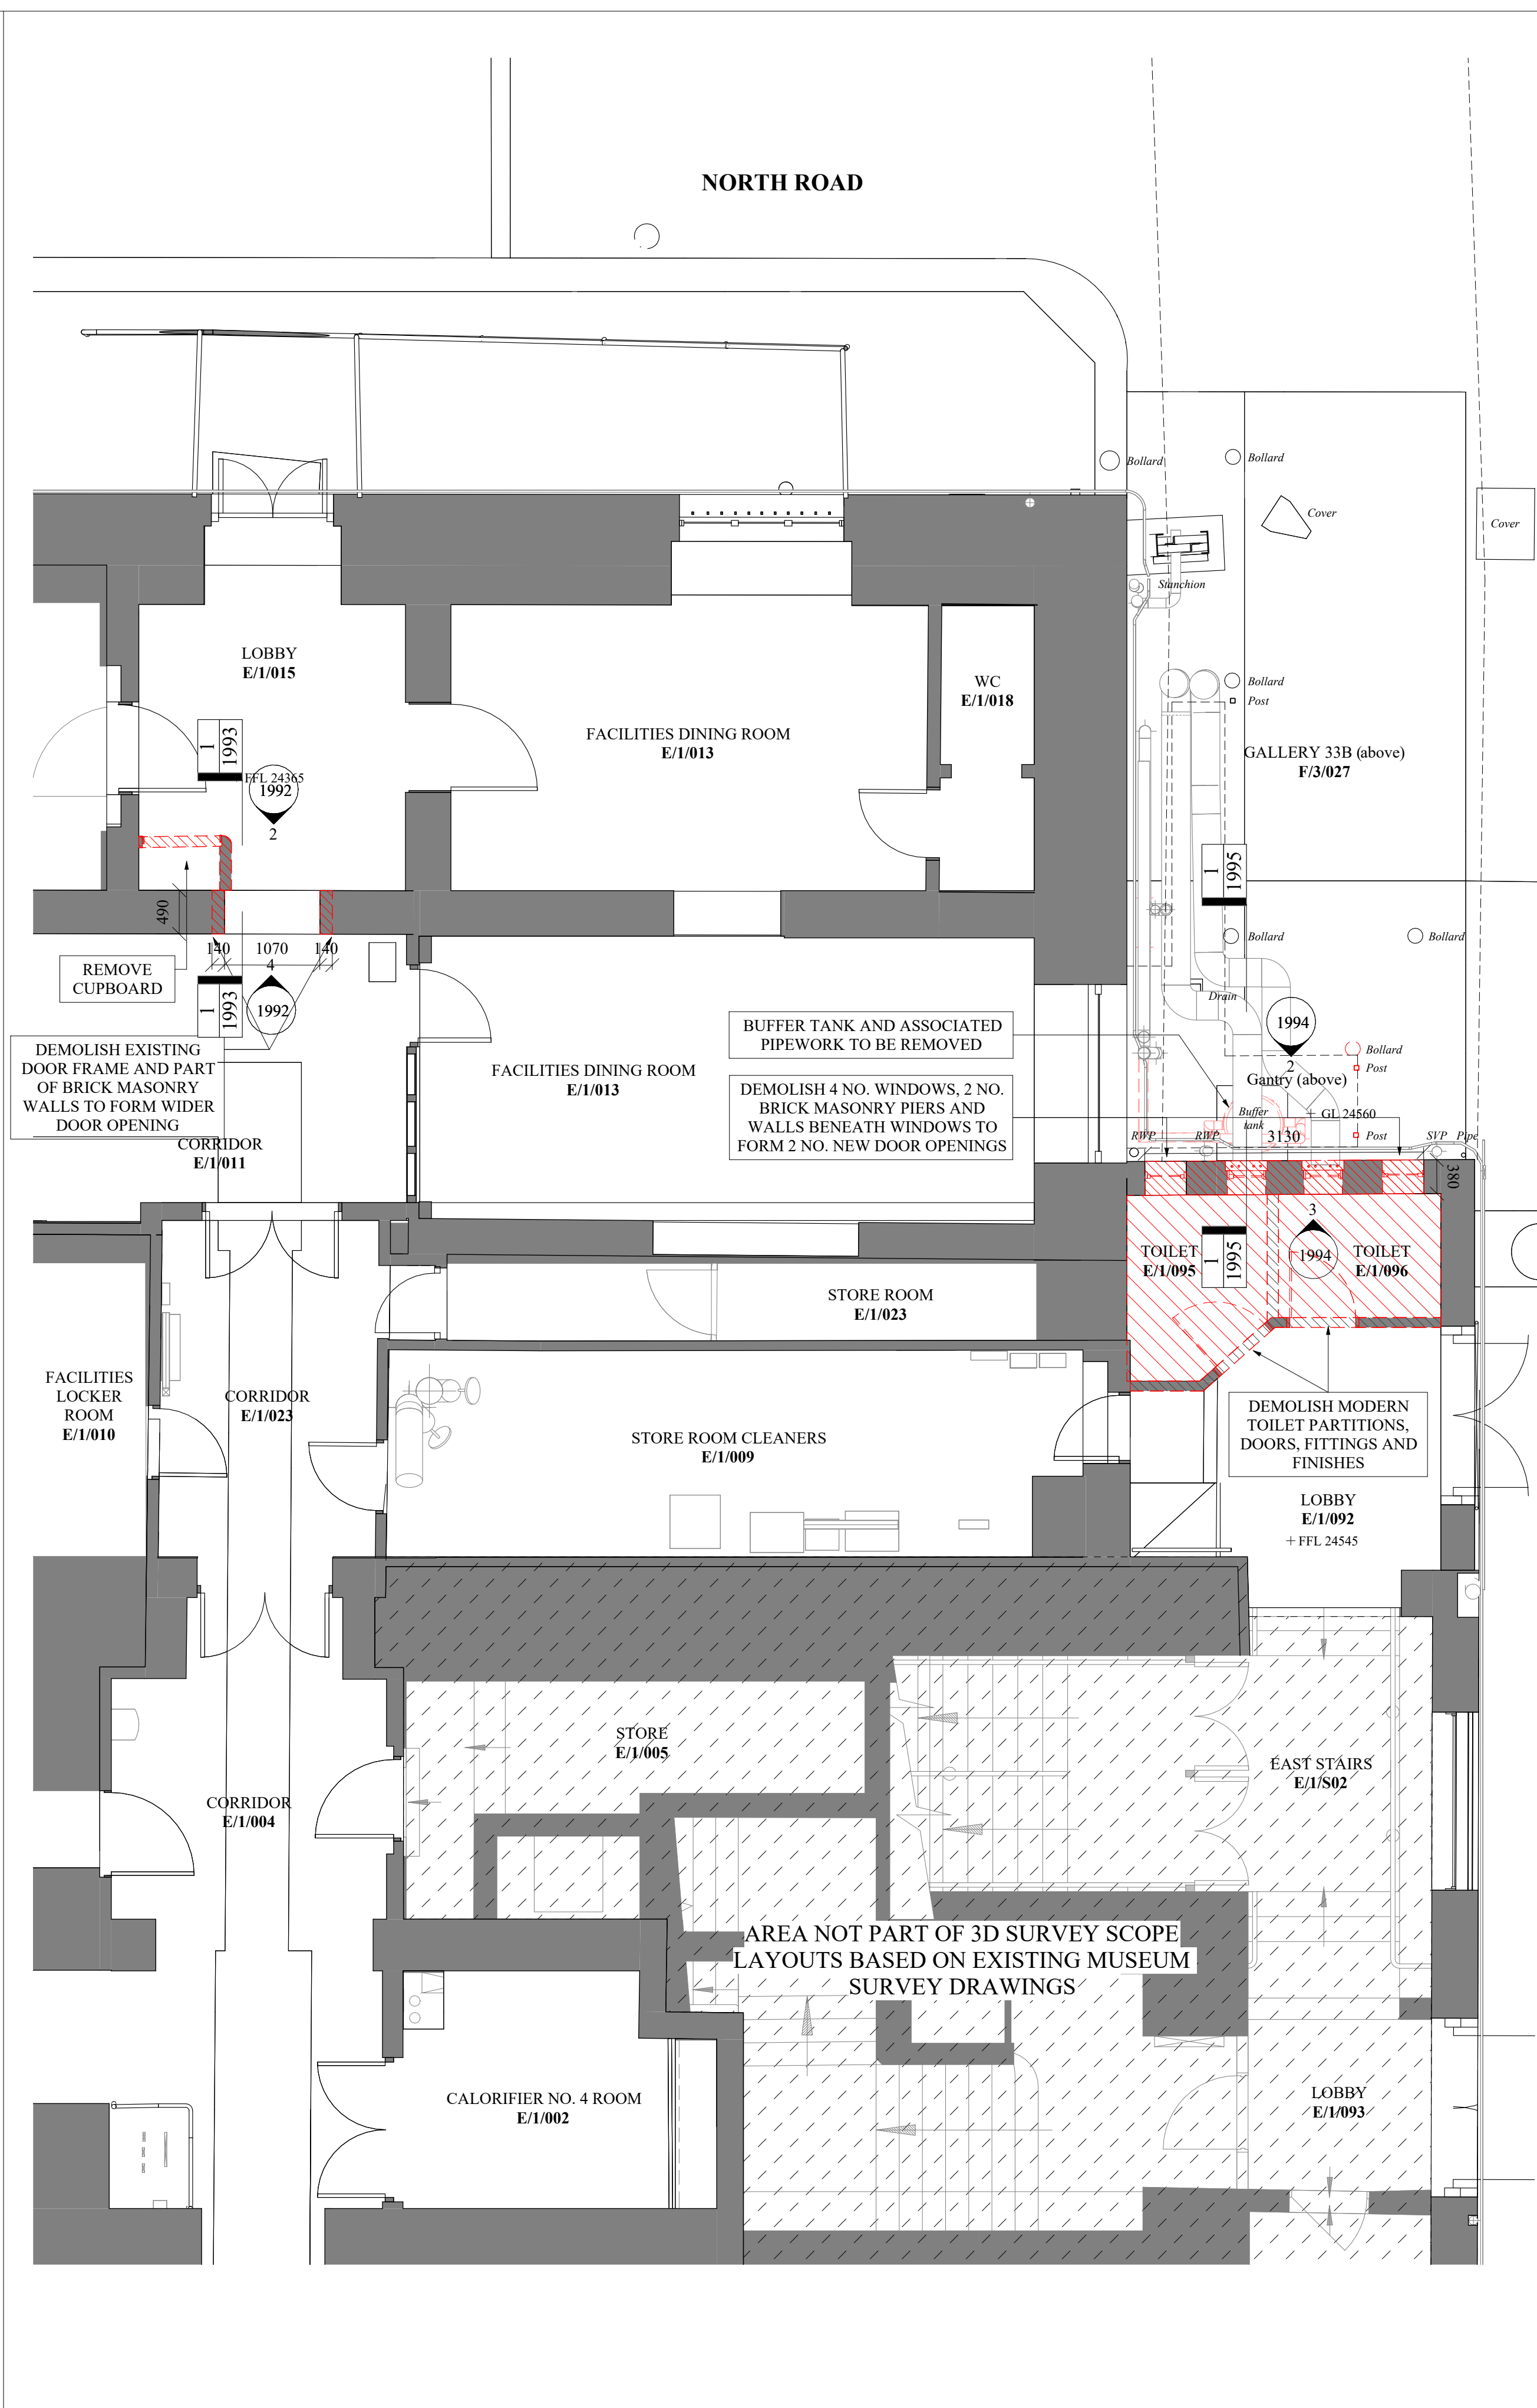

2 Level 1 North-East Plan - Demolition

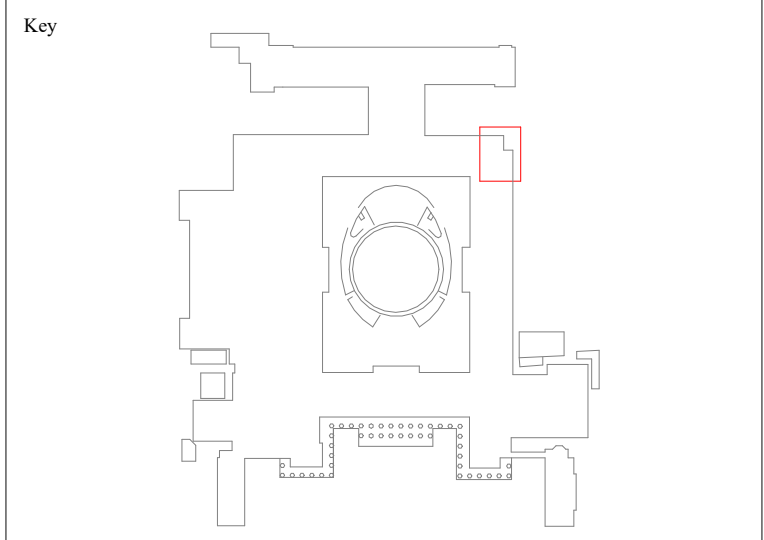

This drawing is not to be scaled. Dimensions govern.
 Wright & Wright Architects shall be notified in writing of any discrepancies.
 All dimensions are in millimeters unless noted otherwise.
 This drawing issued as First Contract is indicative of design intent and should be read in association with all specifications, schedules and consultants information.
 The Contractor is required to complete the detailed design, final coordination and interfaces. Contractor and Sub-Contractors design are subject to Architects acceptance.


Demolition Key:
 [Red hatched box] Denotes wall or full height structure to be removed
 [Red hatched box] Denotes slab or element beyond in elevation to be removed

C02	LBC NE Means of Escape	08.01.2025	JB	BM
C01	LBC NE Means of Escape	13.12.2024	JB	BM
Rev	Note	Date	Issued By	Issued To

Security Classification: **Official**

WRIGHT & WRIGHT ARCHITECTS

89-91 Bayham Street
 London NW1 0AG
 T +44(0)20 7428 9393
 E www@wrightandwright.co.uk

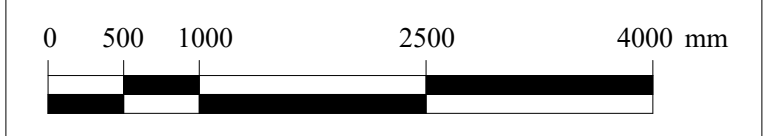

Client
British Museum

Project Name
**Energy Centre
 Programme: South-West
 Energy Centre**

Stage
RIBA Stage 4

Drawing Title
**North East Means of
 Escape - Existing &
 Demolition Plans**

Drawing Number
SW001-WWA-1080-E_01-DDG-A-1990

Scale	Sheet Size	Issue Date
1 : 50	A1	08.01.2025

Revision	Status
C02	S4 - For Approval