


**EXISTING SITE PLAN**

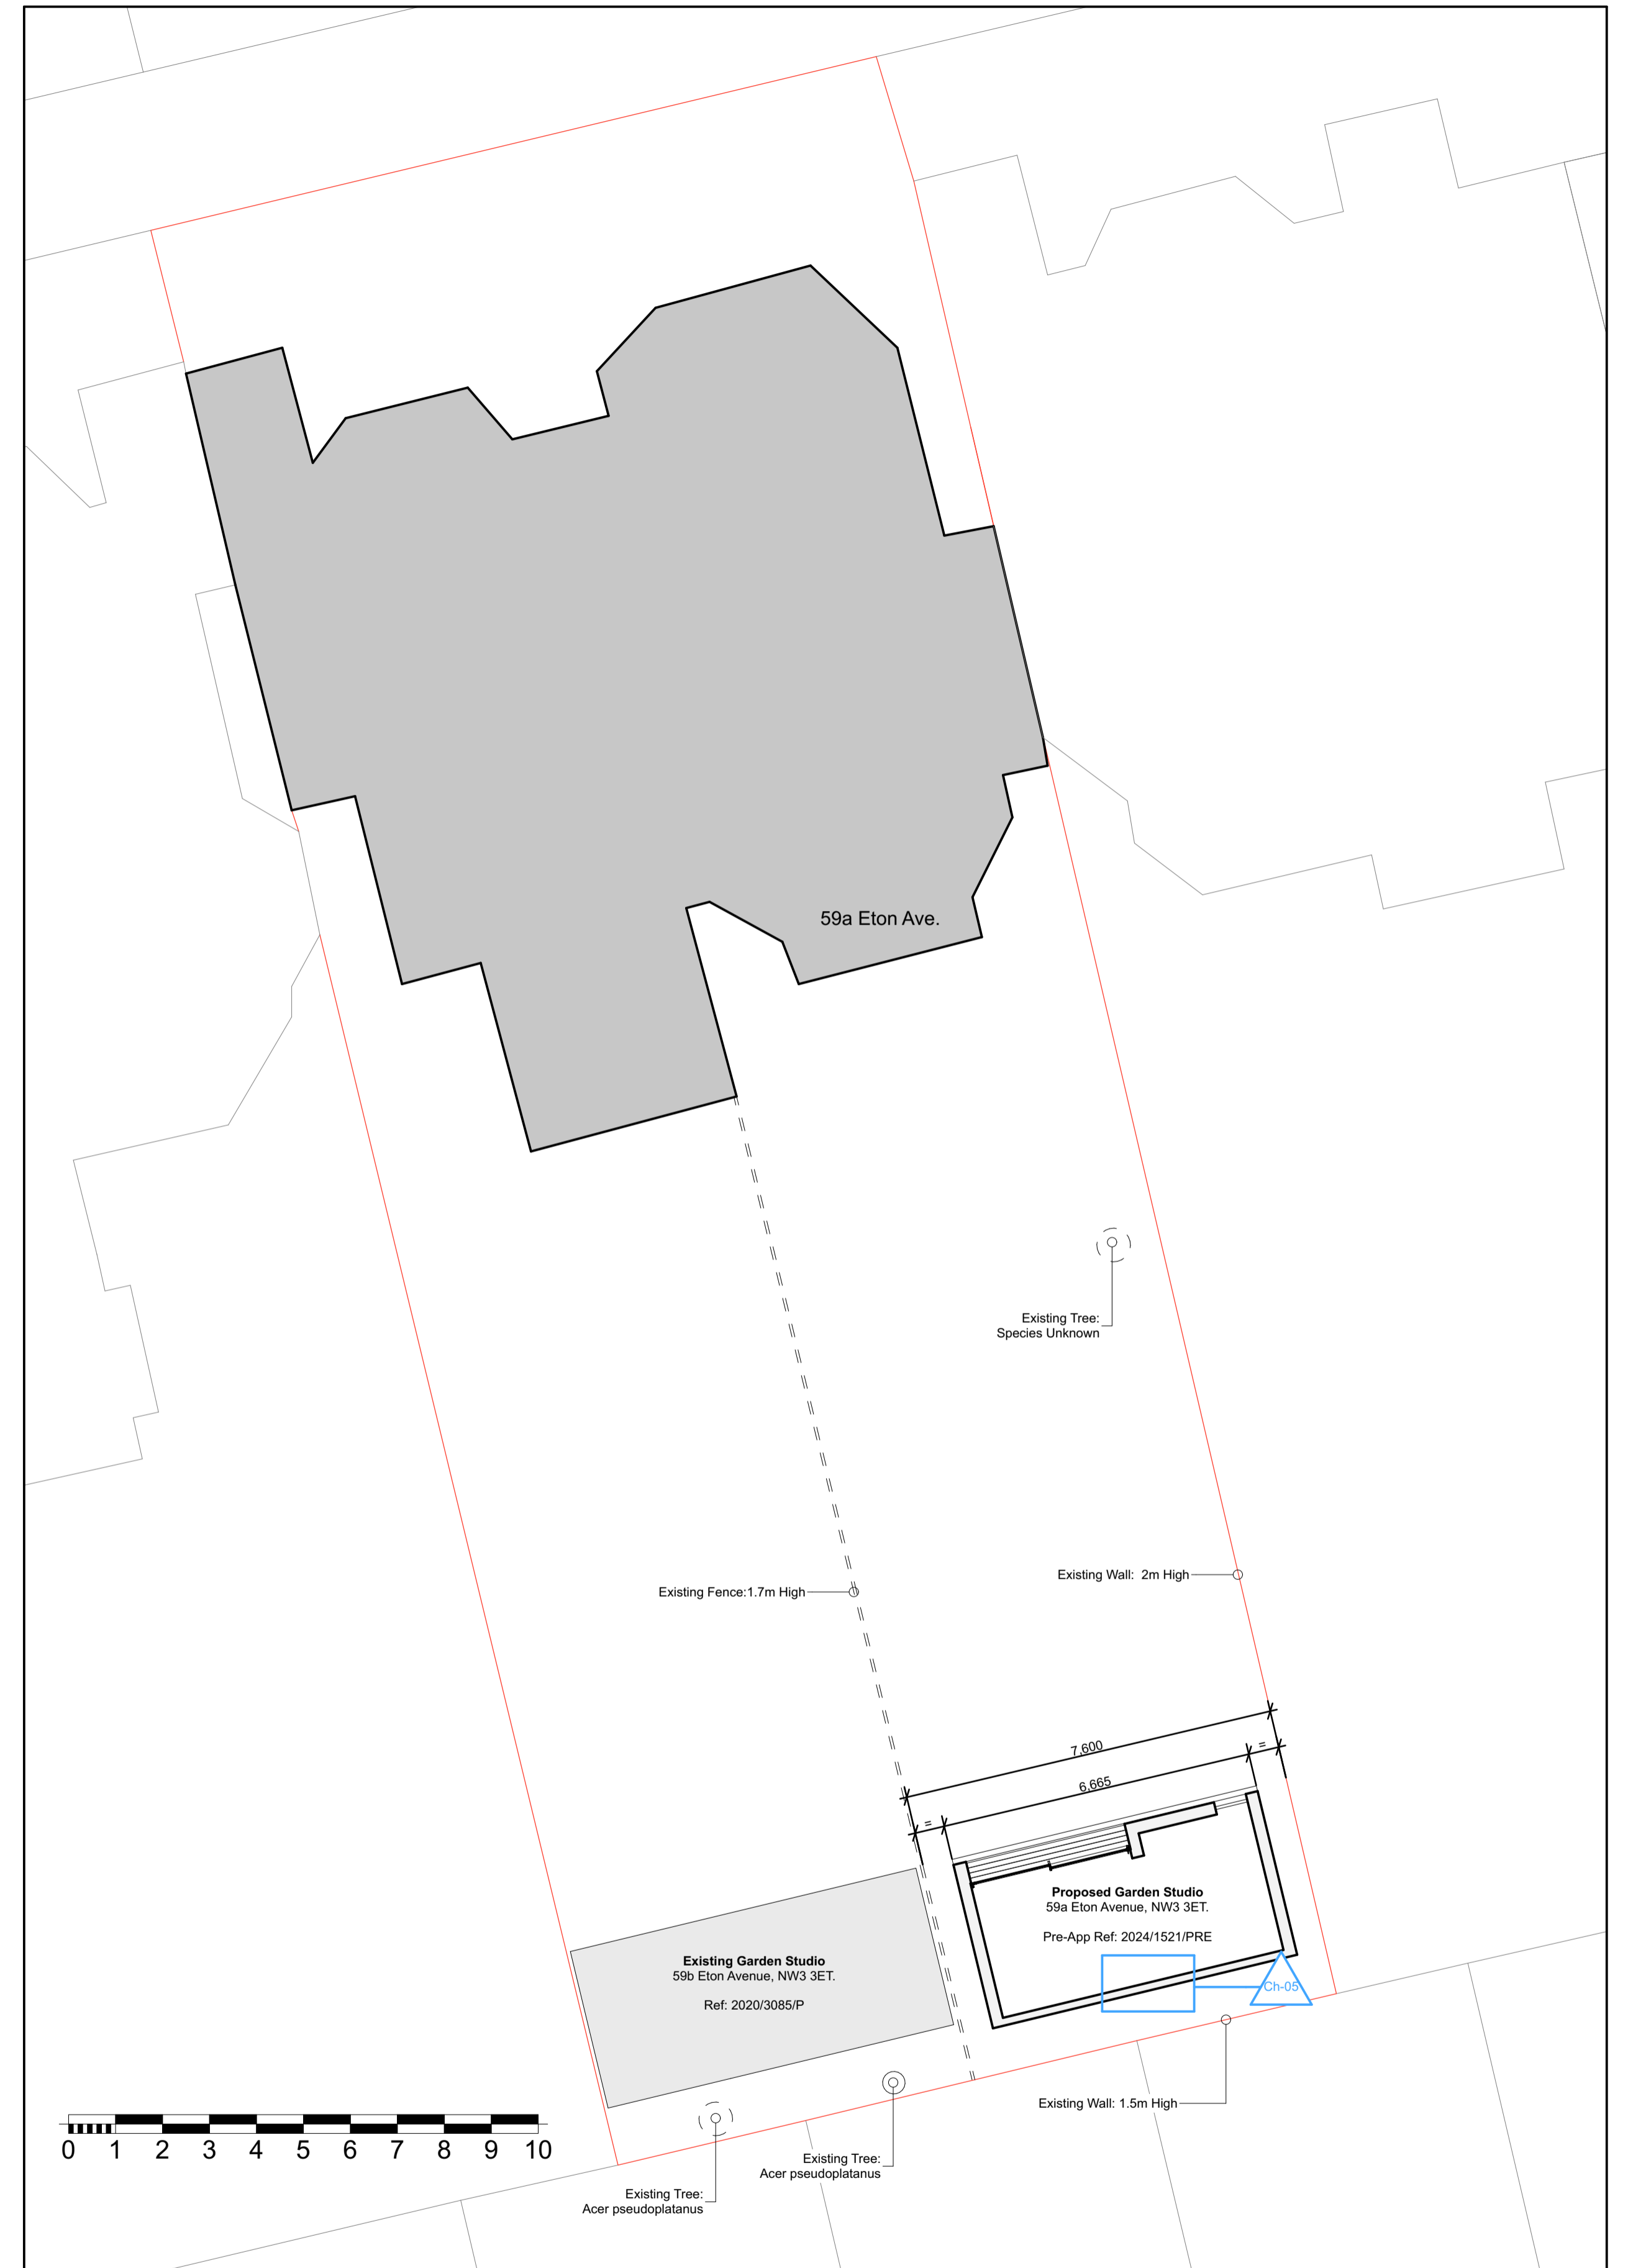

**PROPOSED SITE PLAN**

Construction Risks	Maintenance/Clearing Risks	Demolition/Adaptation Risks

In addition to the hazards/risks normally associated with the types of work detailed on this drawing take note of the above. It is assumed that all works on this drawing will be carried out by a competent contractor working, where appropriate, to an appropriate method statement.

Safety Health and Environmental Information Box

**COPYRIGHT & LEGAL**

This drawing and its design content is copyright Pod Space Limited. Strictly not to be copied or distributed to any third parties without prior written consent from Pod Space Limited.

It shall be read in conjunction with all other associated project consultants documents. Do not scale from documents. All dimensions to be checked on site. Immediately report any discrepancies, errors or omissions on this document to the Originator. If in doubt ASK.

RevID	Change ID	Change Name	Issue Date	Modified by	Status	Approved by
04	Ch-05	ASHP removed on client / planners request.	13/01/2025	LG	S3	
03			23/12/2024	AH	S3	
02			03/10/2024	AH	S3	
01			13/09/2024	AH	S3	

Project <b>Bespoke Glide Pod</b> 59e Eaton Avenue, NW3 3ET				Client <b>S. Webber</b>							
Date <b>Dec' 24</b>	Scales @ A1 <b>1:100</b>	Project No <b>24-0702</b>	Status <b>S3</b>	Purpose of Issue <b>PLANNING</b>							
Layout Title <b>Existing &amp; Proposed Site Plan</b>				project	originator	zone	level	type	note	number	rev
				SWG-POD-01-01-DR-A						20-02	04

