

Lower Ground Floor


7 PILGRIMS LANE

Studio Bernadeta
AF Architects



Key Plan

Project	037_7 PILGRIMS LANE
Drawing No.	037_DEM.01
Drawing Title	DEMOLITION LOWER GR FL
Issue	24.09.17
Project No.	037
Scale/Format	1:50 @ A3
Date	JANUARY 2025

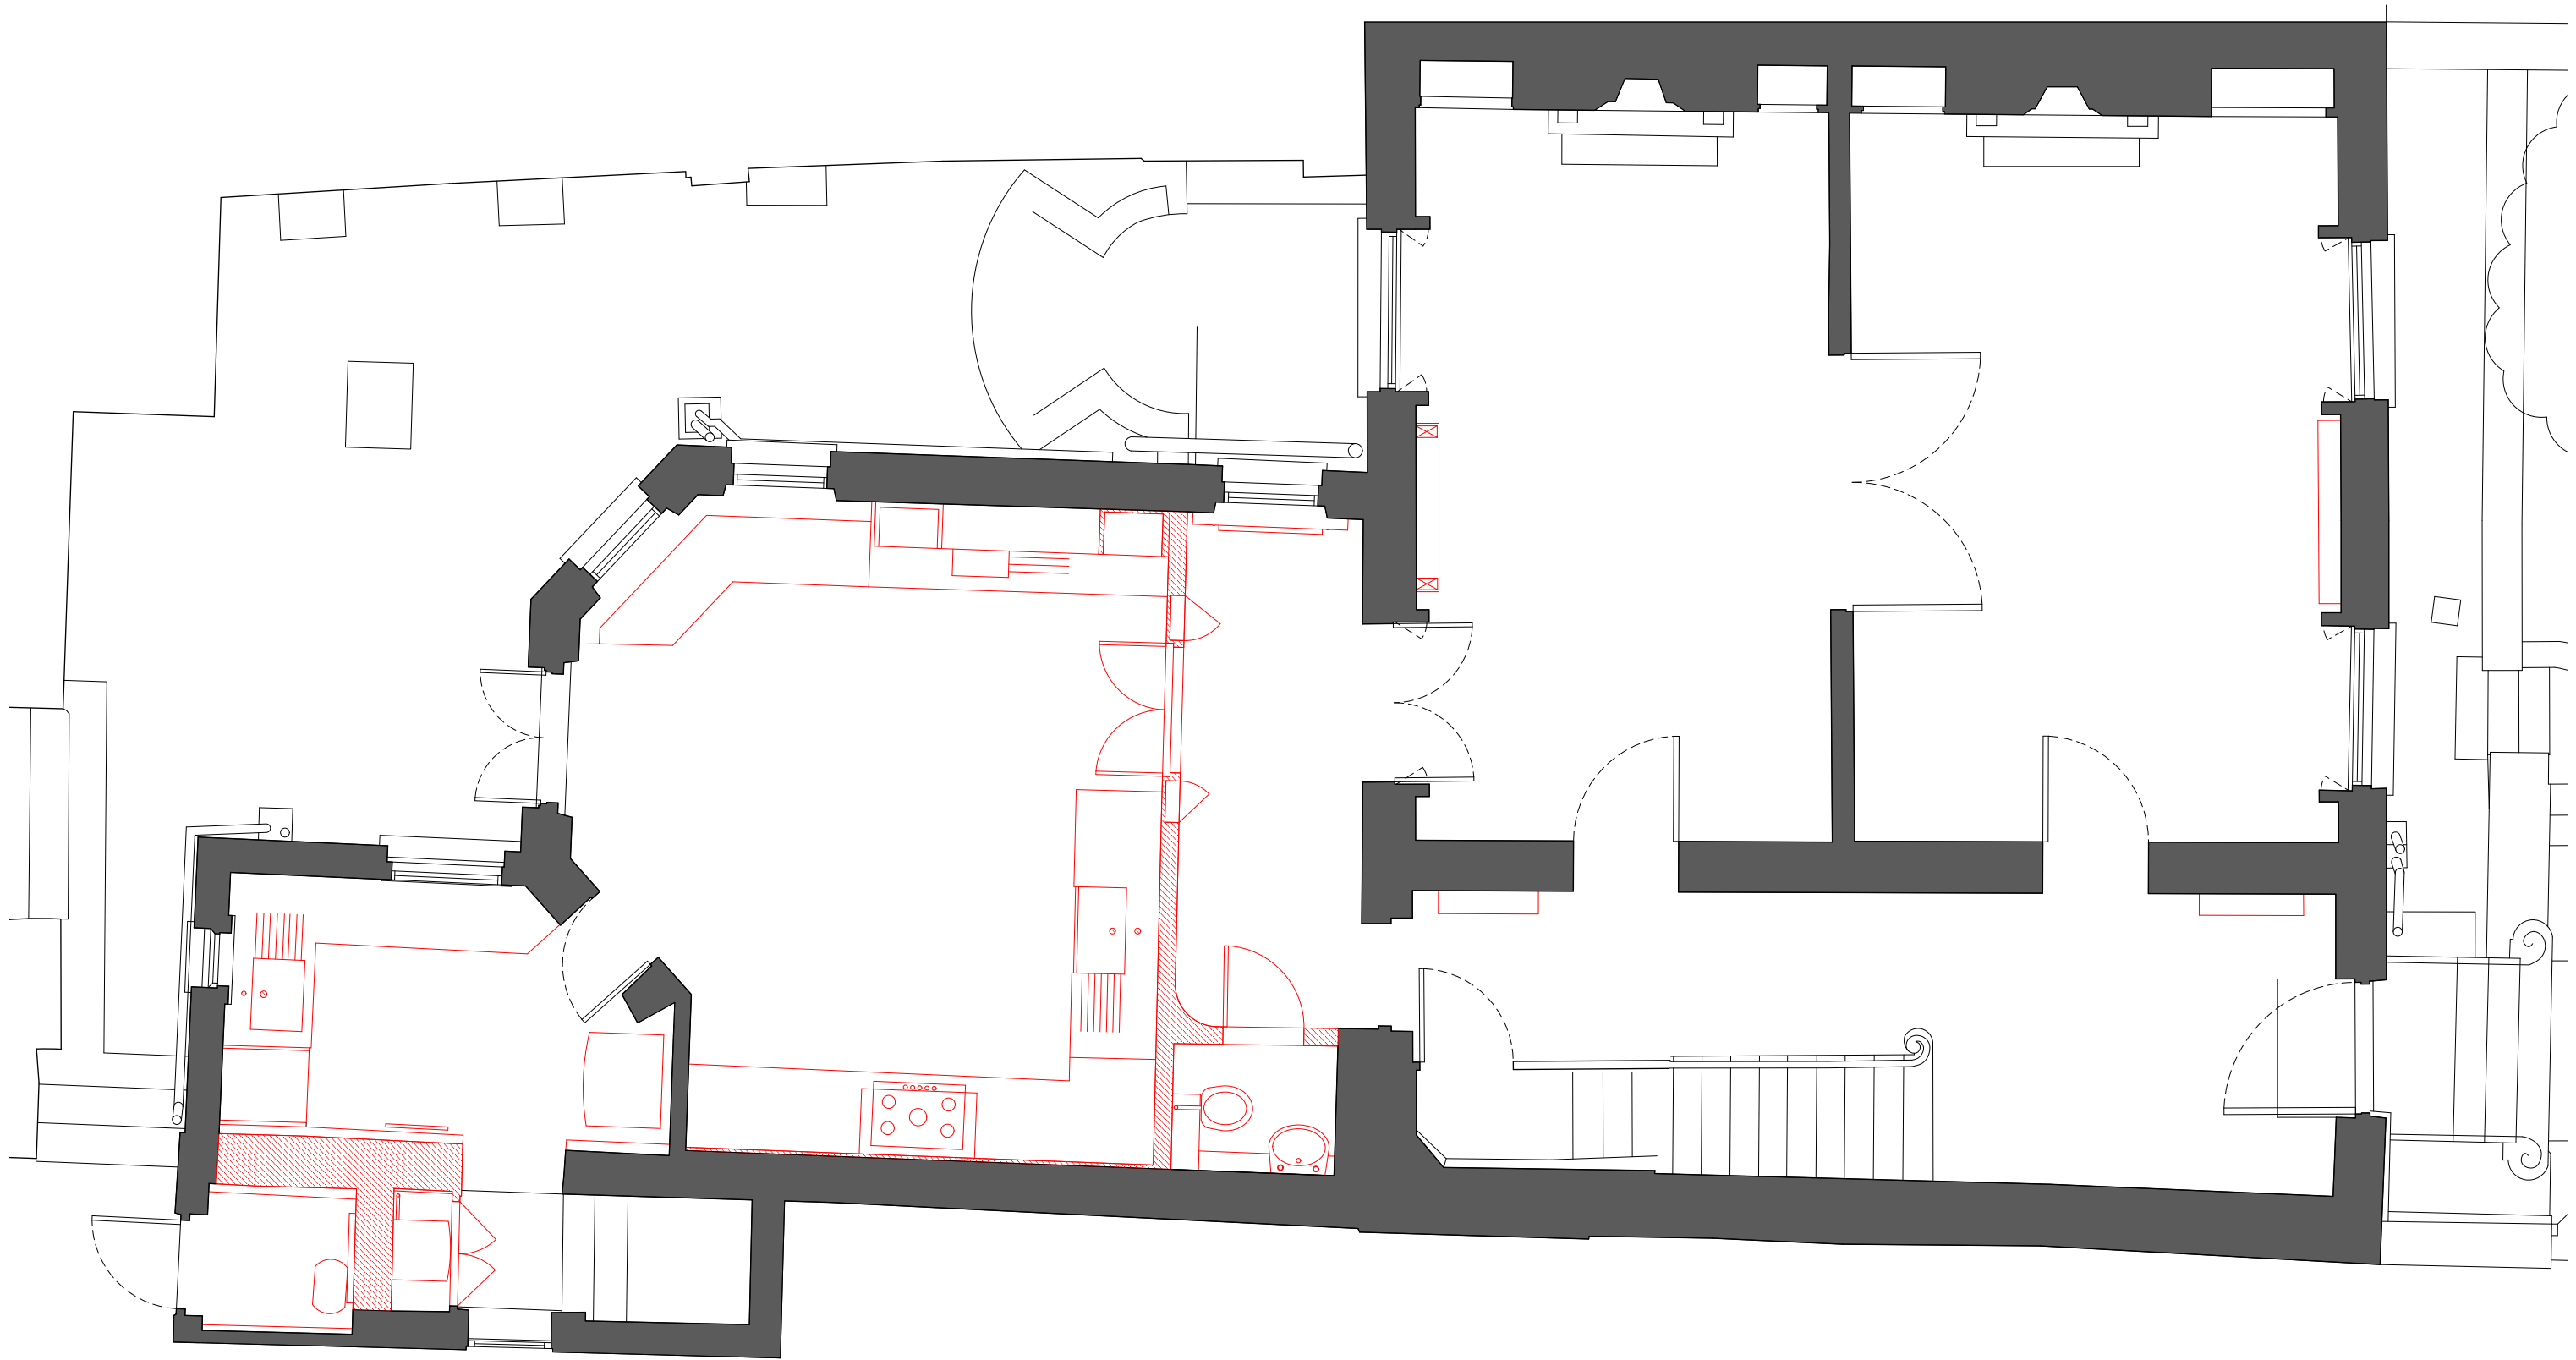

Ground Floor


7 PILGRIMS LANE

Studio Bernadeta
AF Architects



Key Plan


Project	037_7 PILGRIMS LANE
Drawing No.	037_DEM.02
Drawing Title	DEMOLITION GROUND FL
Issue	24.09.17
Project No.	037
Scale/Format	1:50 @ A3
Date	JANUARY 2025

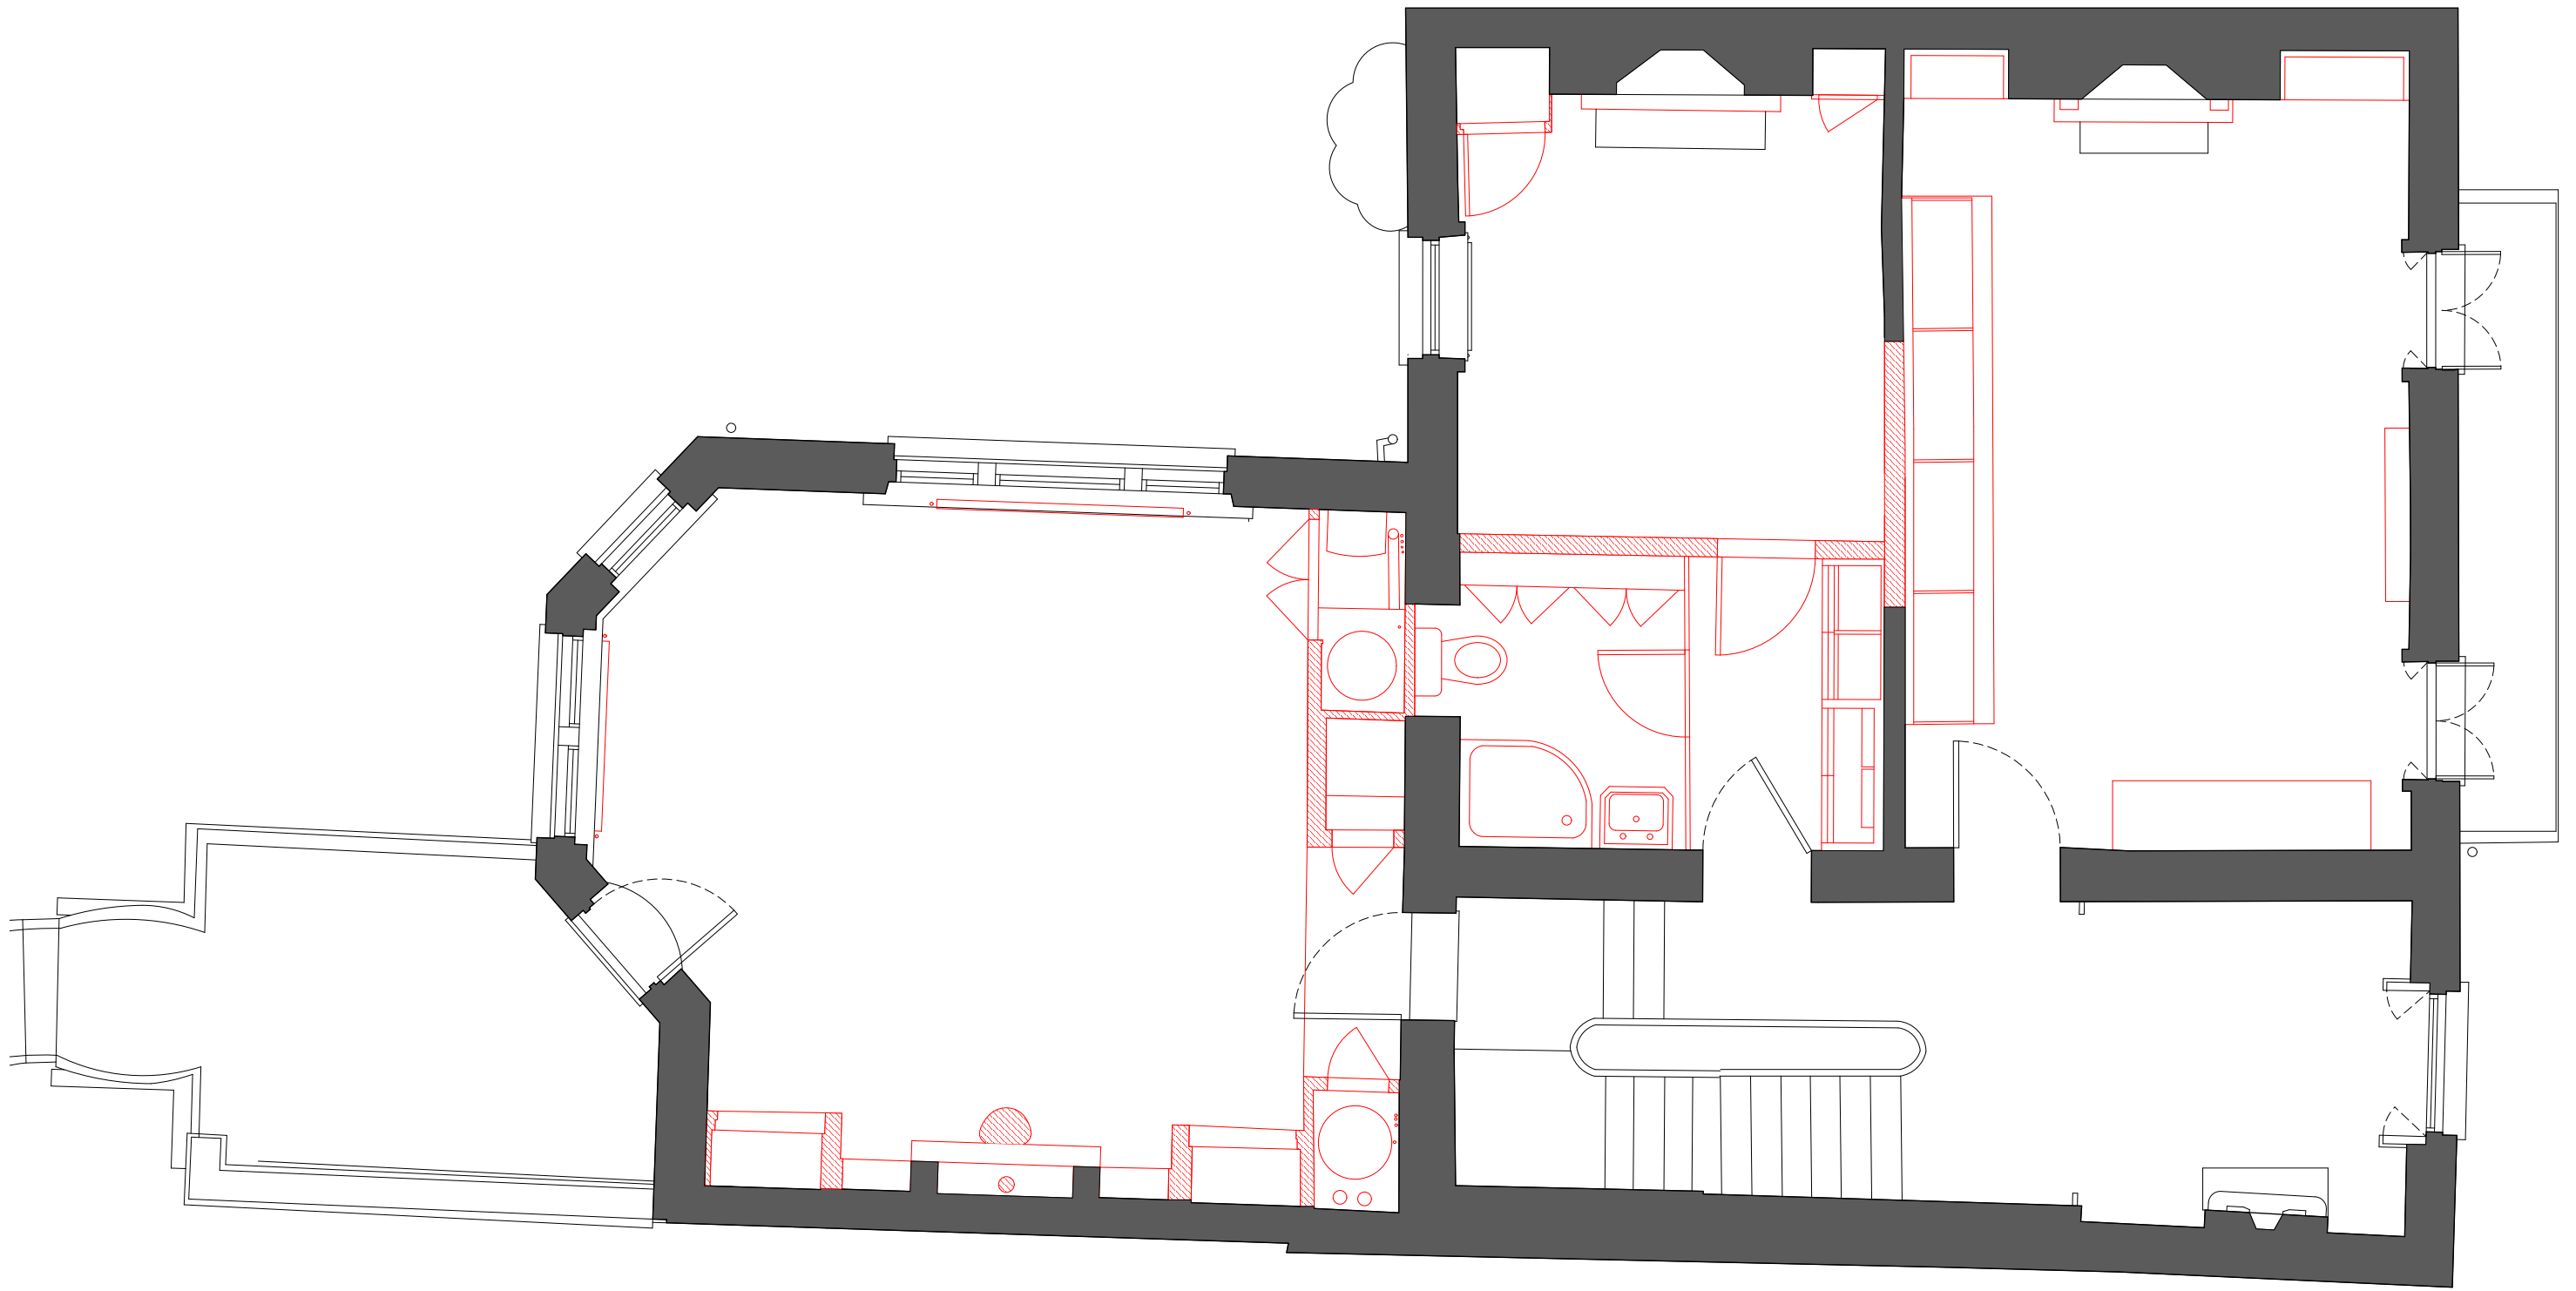

First Floor


7 PILGRIMS LANE

Studio Bernadeta
AF Architects

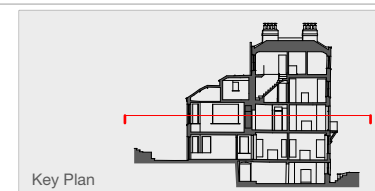

Key Plan


Project	037_7 PILGRIMS LANE
Drawing No.	037_DEM.03
Drawing Title	DEMOLITION FIRST FLOOR
Issue	24.09.17
Project No.	037
Scale/Format	1:50 @ A3
Date	JANUARY 2025

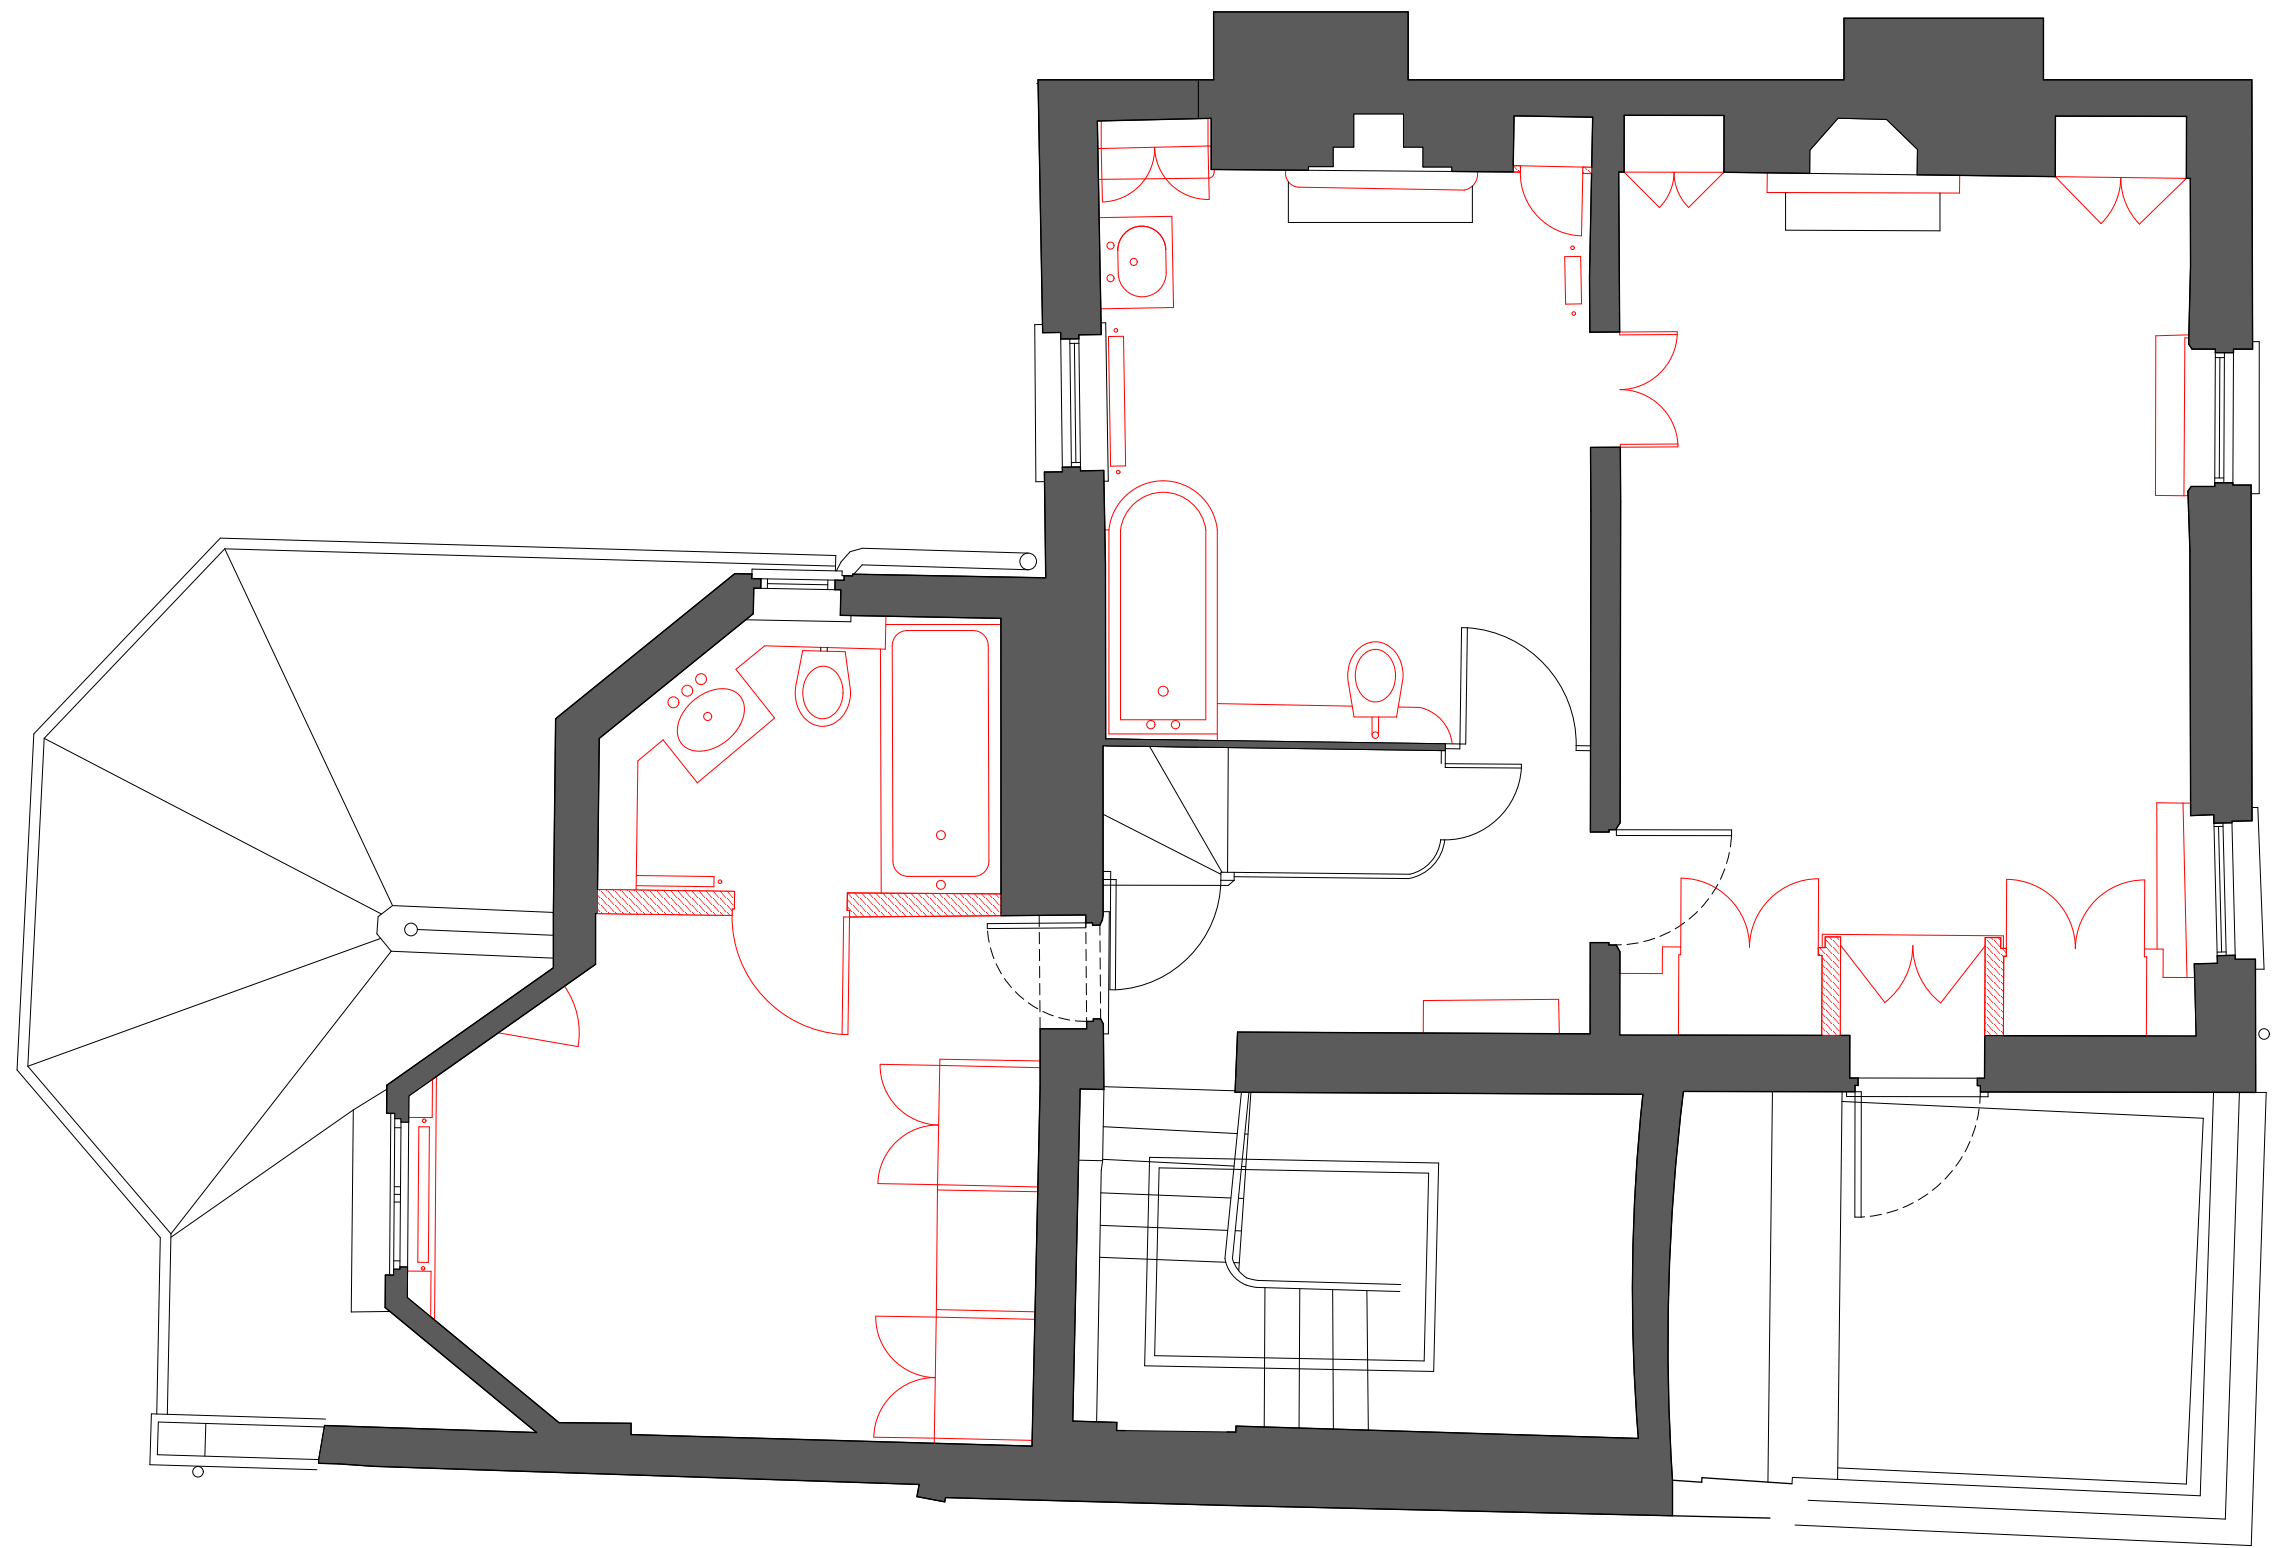

Second Floor


7 PILGRIMS LANE

Studio Bernadeta
AF Architects

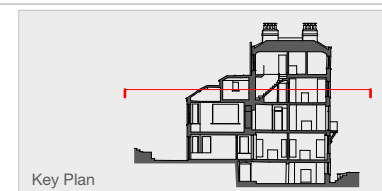

Key Plan


Project	037_7 PILGRIMS LANE
Drawing No.	037_DEM.04
Drawing Title	DEMOLITION SECOND FL.
Issue	24.09.17
Project No.	037
Scale/Format	1:50 @ A3
Date	JANUARY 2025

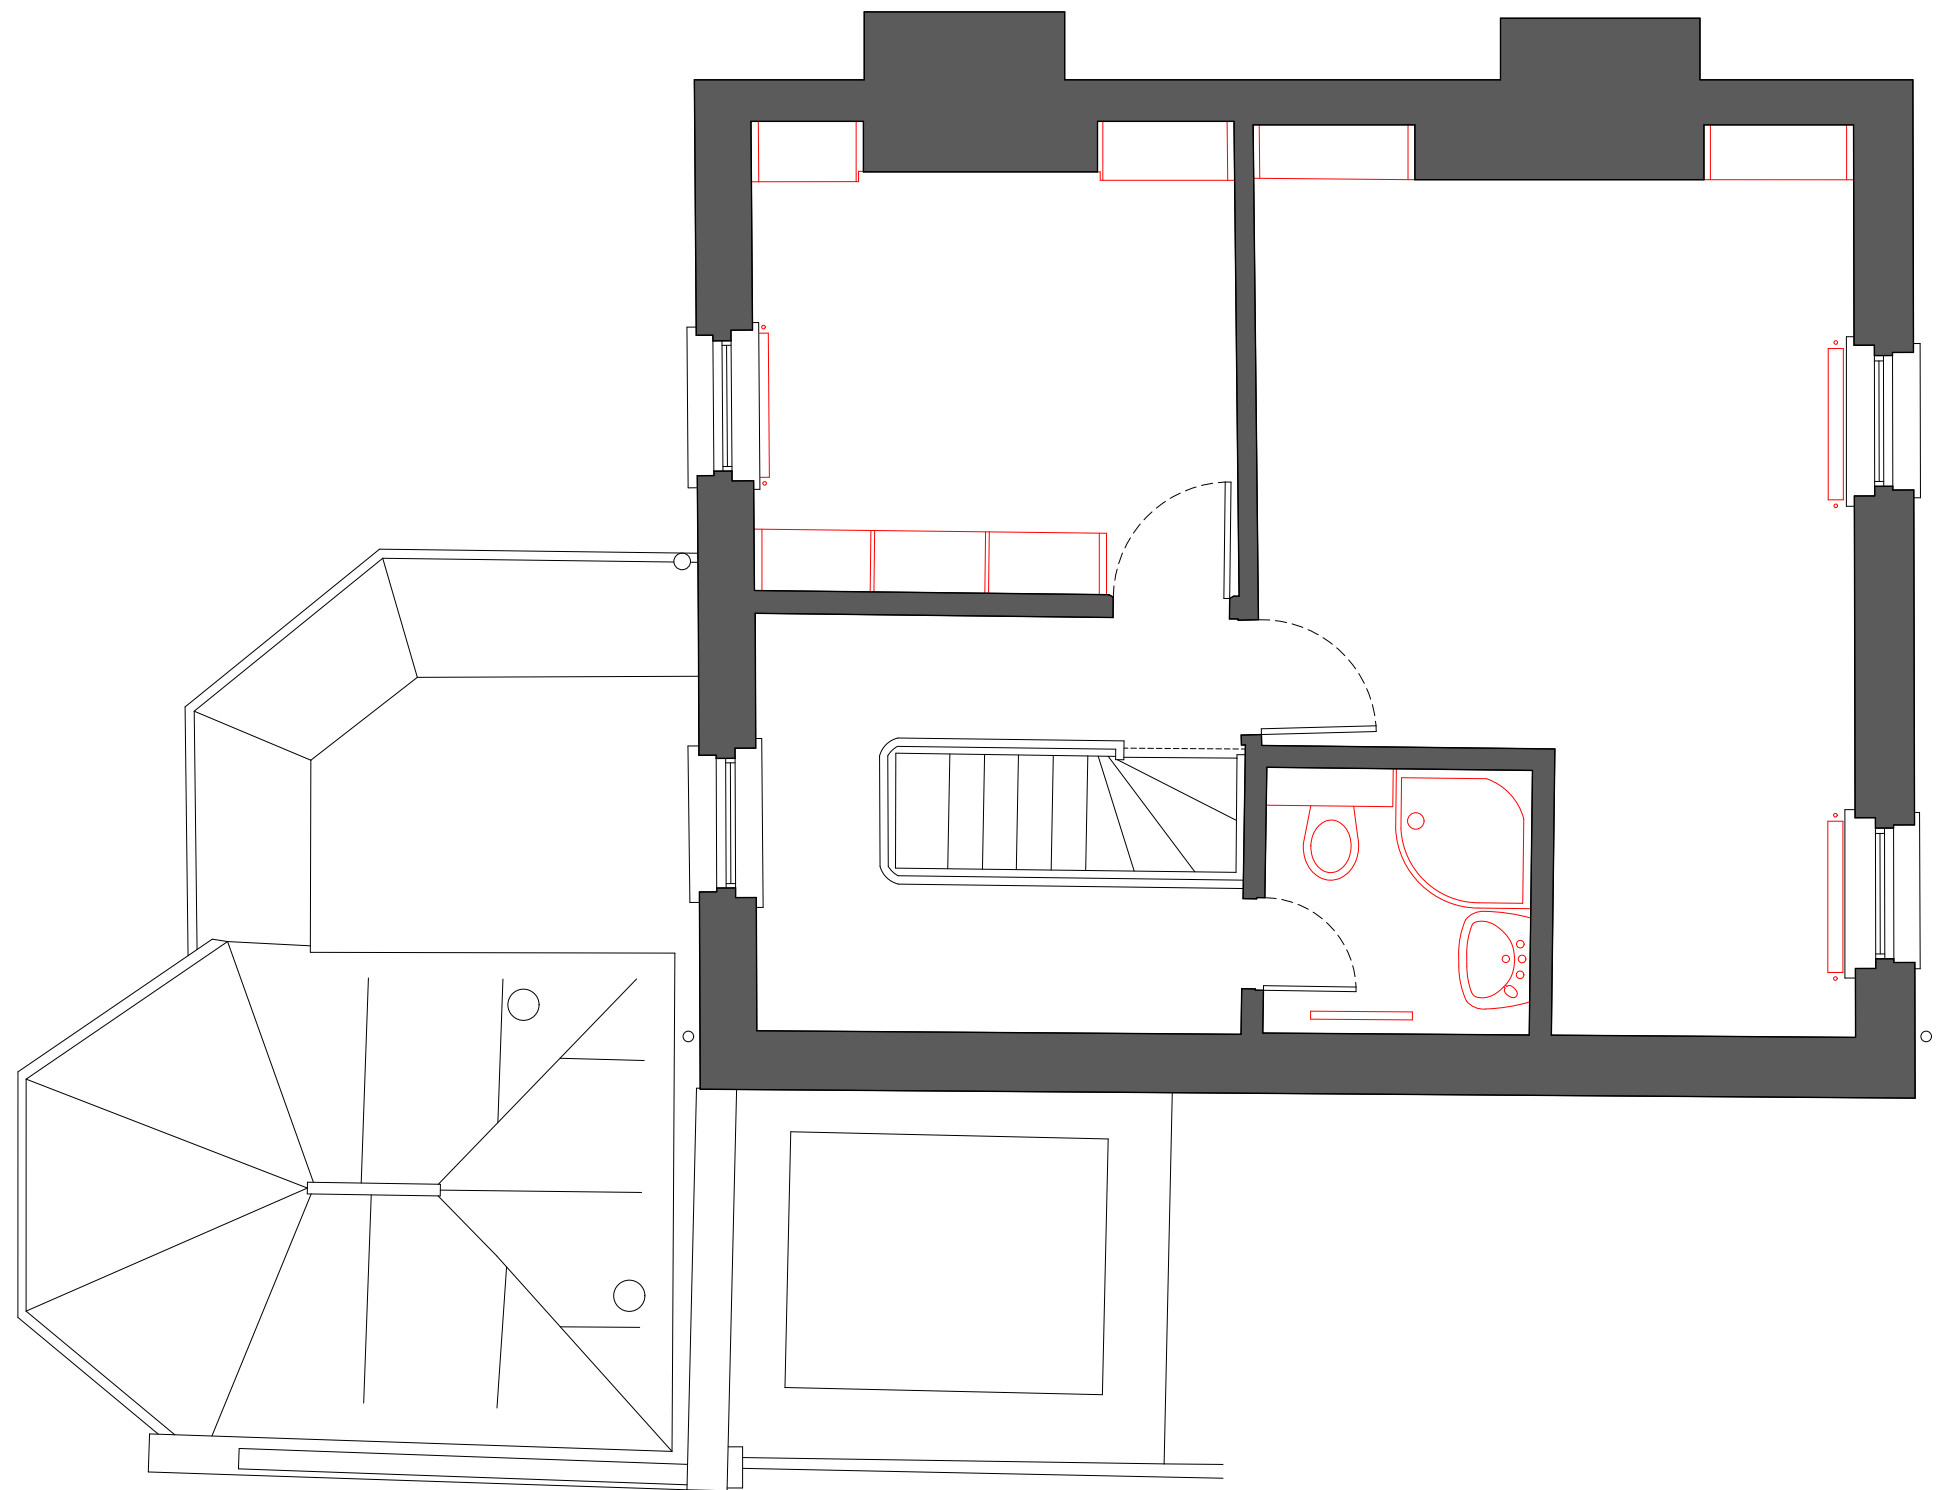

Third Floor

7 PILGRIMS LANE

Studio Bernadeta
AF Architects

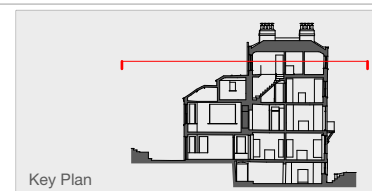

Key Plan


Project	037_7 PILGRIMS LANE
Drawing No.	037_DEM.05
Drawing Title	DEMOLITION THIRD FLOOR
Issue	24.09.17
Project No.	037
Scale/Format	1:50 @ A3
Date	JANUARY 2025



Street Front Elevation

7 PILGRIMS LANE

Studio Bernadeta
AF Architects

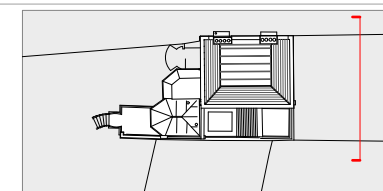


Project	037_7 PILGRIMS LANE
Drawing No.	037_DEM.010
Drawing Title	DEMO STR. FRONT ELEVATION
Issue	17.01.25
Project No.	037
Scale/Format	1:100 @ A3
Date	JANUARY 2025



Front Elevation

7 PILGRIMS LANE

Studio Bernadeta
AF Architects

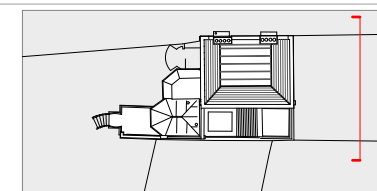


Project 037_7 PILGRIMS LANE
Drawing No. 037_DEM.011
Drawing Title DEMOLITION FRONT ELEVATION
Issue 17.01.25
Project No. 037
Scale/Format 1:100 @ A3
Date JANUARY 2025




Rrear Elevation

7 PILGRIMS LANE

Studio Bernadeta
AF Architects

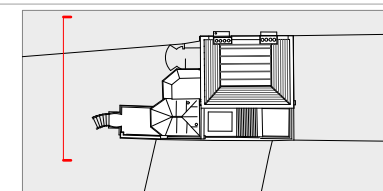


Project	037_7 PILGRIMS LANE
Drawing No.	037_DEM.012
Drawing Title	DEMOLITION REAR ELEVATION
Issue	17.01.25
Project No.	037
Scale/Format	1:100 @ A3
Date	JANUARY 2025

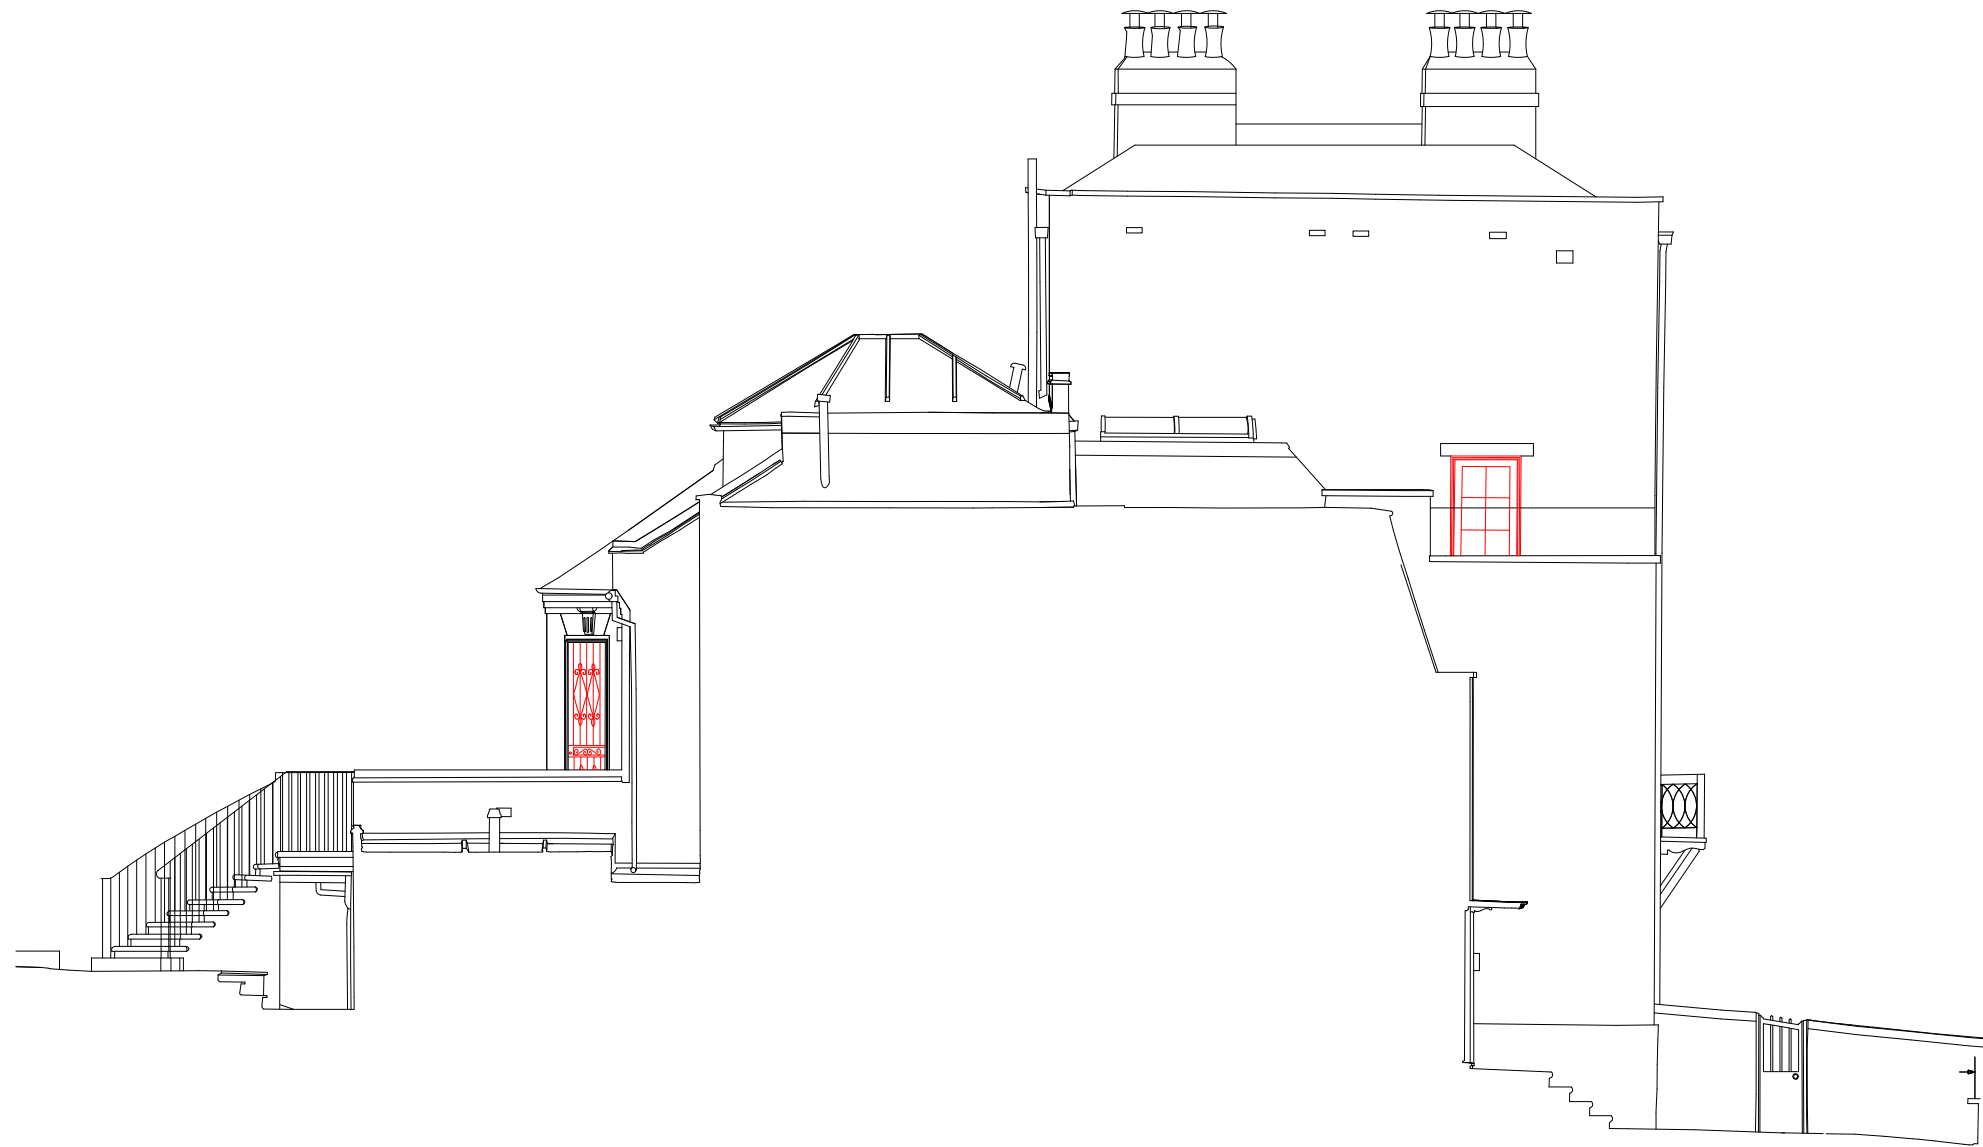

Side Elevation

7 PILGRIMS LANE

Studio Bernadeta
AF Architects

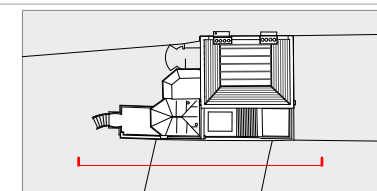

Project 037_7 PILGRIMS LANE
Drawing No. 037_DEM.013
Drawing Title DEMOLITION SIDE ELEVATION
Issue 17.01.25
Project No. 037
Scale/Format 1:100 @ A3
Date JANUARY 2025




Removal of internal
non original fittings

Replace moulded render
with breathable render


Section 01

7 PILGRIMS LANE

Studio Bernadeta
AF Architects

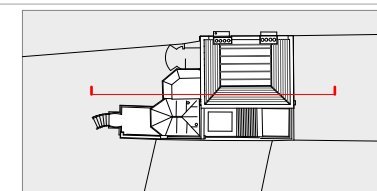


Project	037_7 PILGRIMS LANE
Drawing No.	037_DEM.020
Drawing Title	DEMOLITION SECTION 01
Issue	17.01.25
Project No.	037
Scale/Format	1:100 @ A3
Date	JANUARY 2025

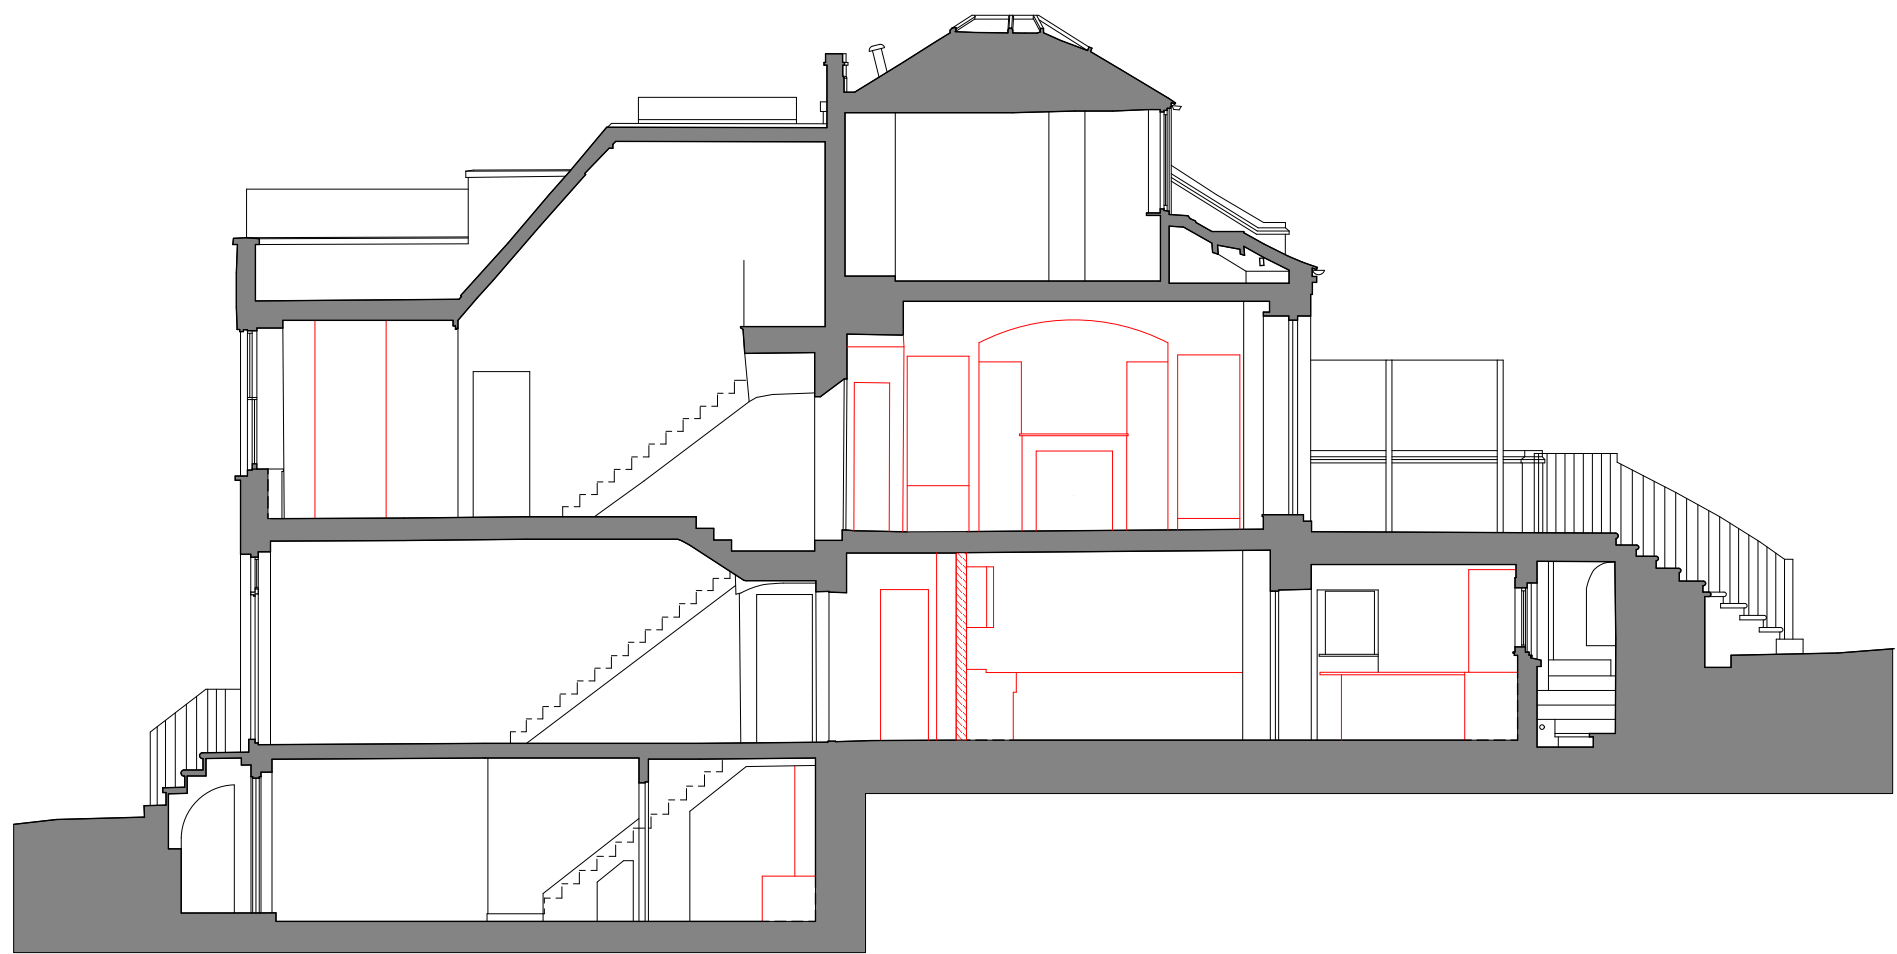

Section 02

7 PILGRIMS LANE

Studio Bernadeta
AF Architects

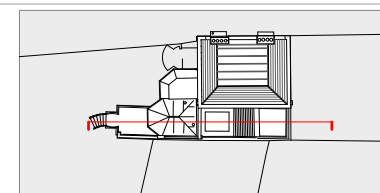


Project	037_7 PILGRIMS LANE
Drawing No.	037_DEM.021
Drawing Title	DEMOLITION SECTION 02
Issue	17.01.25
Project No.	037
Scale/Format	1:100 @ A3
Date	JANUARY 2025



Section 03

7 PILGRIMS LANE


Studio Bernadeta
AF Architects

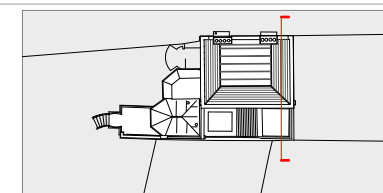

Project	037_7 PILGRIMS LANE
Drawing No.	037_DEM.022
Drawing Title	DEMOLITION SECTION 03
Issue	17.01.25
Project No.	037
Scale/Format	1:100 @ A3
Date	JANUARY 2025




Section 04

 


7 PILGRIMS LANE


Studio Bernadeta
AF Architects

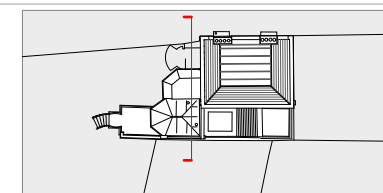



Project	037_7 PILGRIMS LANE
Drawing No.	037_DEM.023
Drawing Title	DEMOLITION SECTION 04
Issue	17.01.25
Project No.	037
Scale/Format	1:100 @ A3
Date	JANUARY 2025

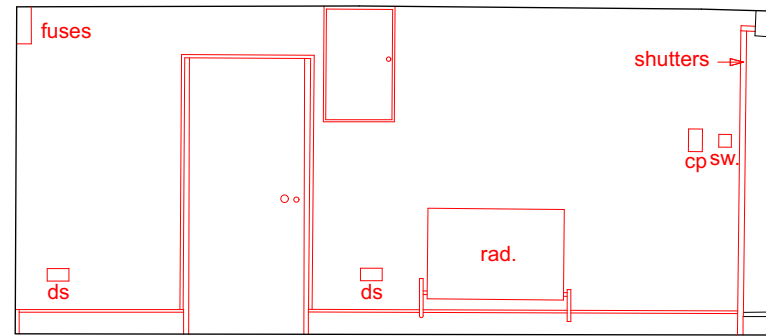


Elevation 1

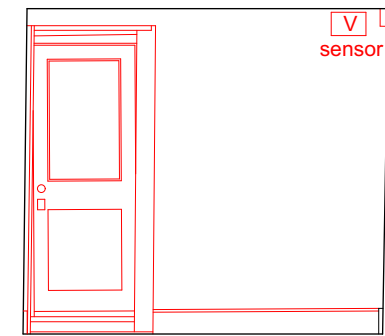

Elevation 2

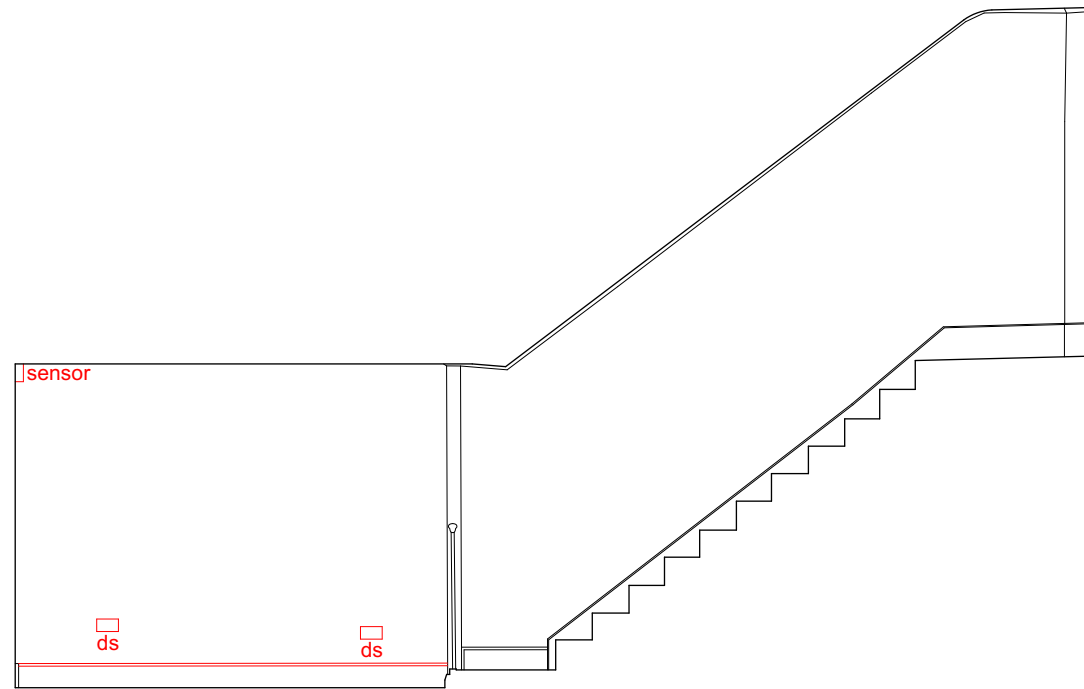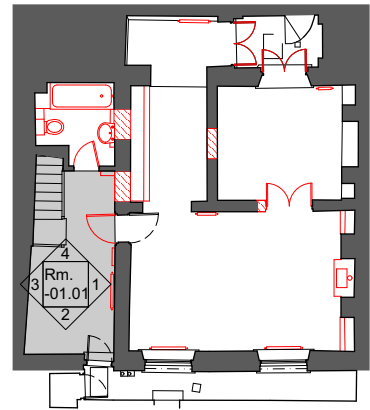


Elevation 3

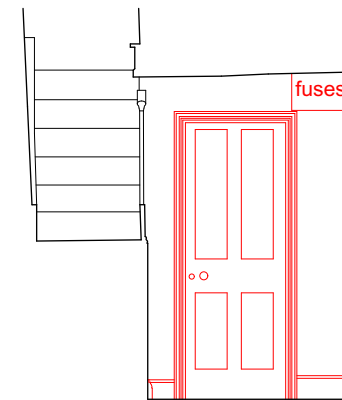


Elevation 4

7 PILGRIMS LANE


Studio Bernadeta
AF Architects

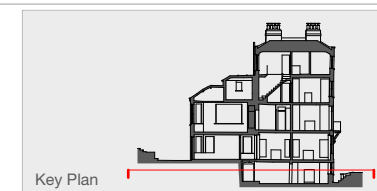



Project	037_7 PILGRIMS LANE
Drawing No.	037_DEM.01_RM.-01.01
Drawing Title	DEM. LR. GROUND FL._RM.01
Issue	17.01.25
Project No.	037
Scale/Format	1:100 @ A3
Date	JANUARY 2025

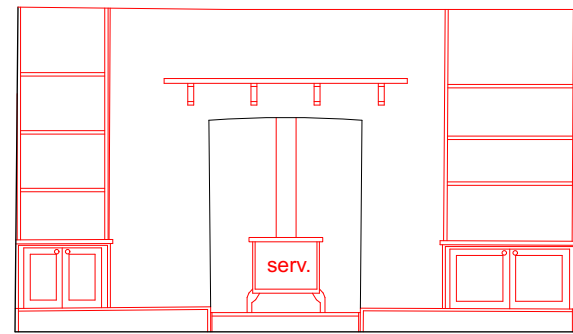


Elevation 1

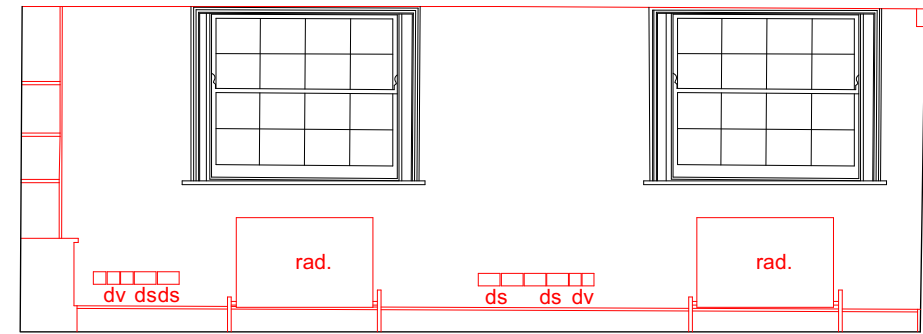

Elevation 2

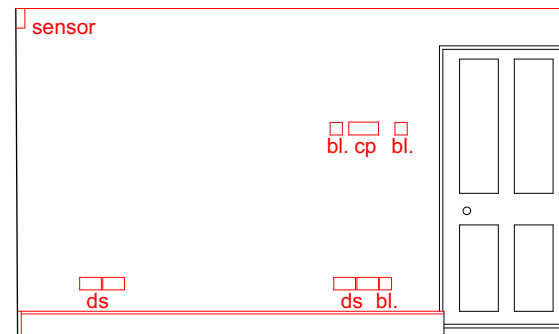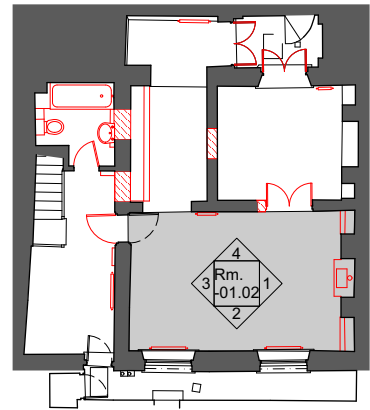


Elevation 3

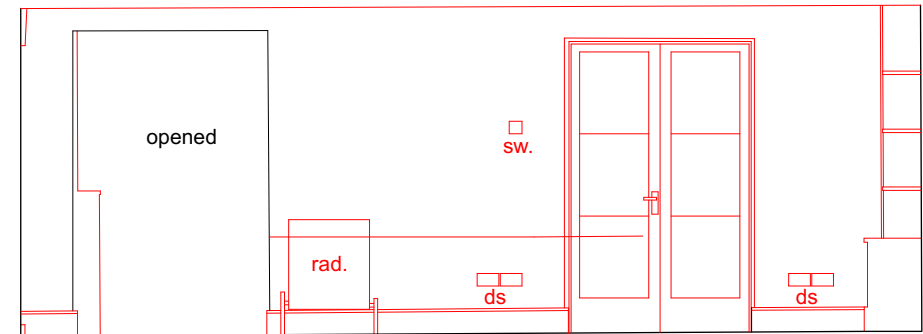

Elevation 4


7 PILGRIMS LANE

Studio Bernadeta
AF Architects

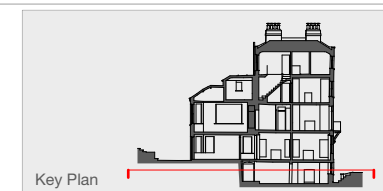


Key Plan



Project 037_7 PILGRIMS LANE
 Drawing No. 037_DEM.01 RM.-01.02
 Drawing Title DEMO. LR. GROUND FL._RM.02
 Issue 17.01.25
 Project No. 037
 Scale/Format 1:100 @ A3
 Date JANUARY 2025

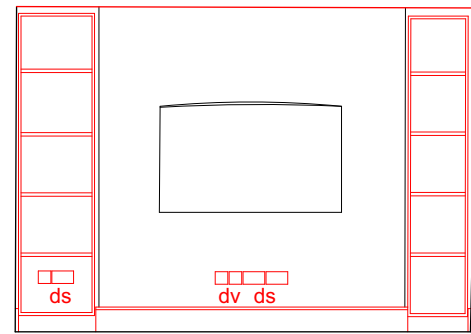


Elevation 1

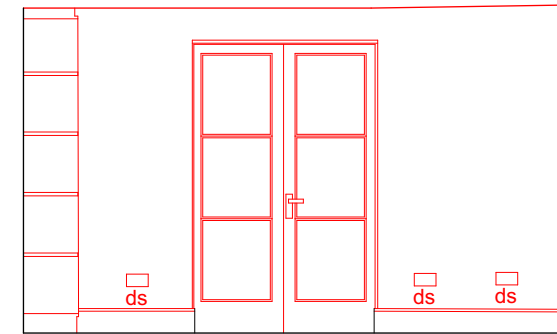

Elevation 2

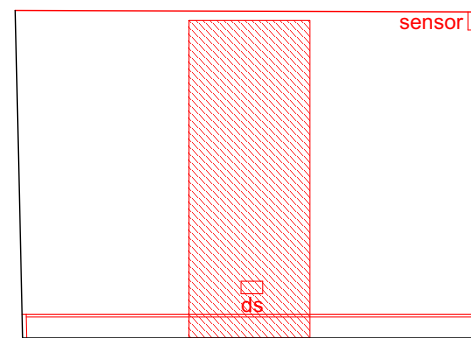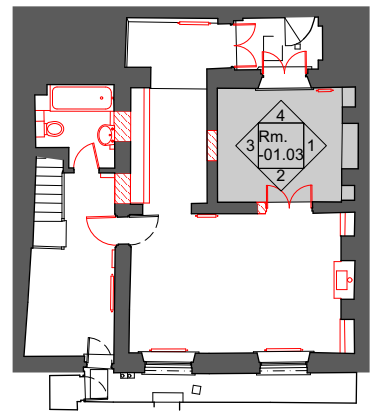


Elevation 3

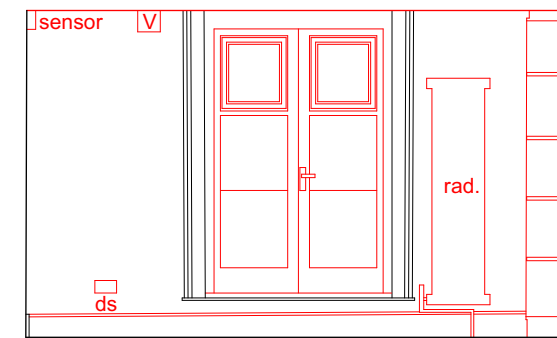

Elevation 4


7 PILGRIMS LANE

Studio Bernadeta
AF Architects

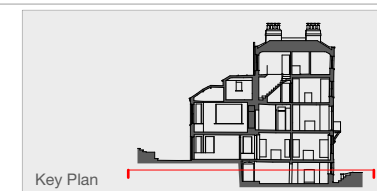


Key Plan



Project 037_7 PILGRIMS LANE
 Drawing No. 037_DEM.01_RM.-01.03
 Drawing Title DEMO. LR. GROUND FL._RM.03
 Issue 17.01.25
 Project No. 037
 Scale/Format 1:100 @ A3
 Date JANUARY 2025

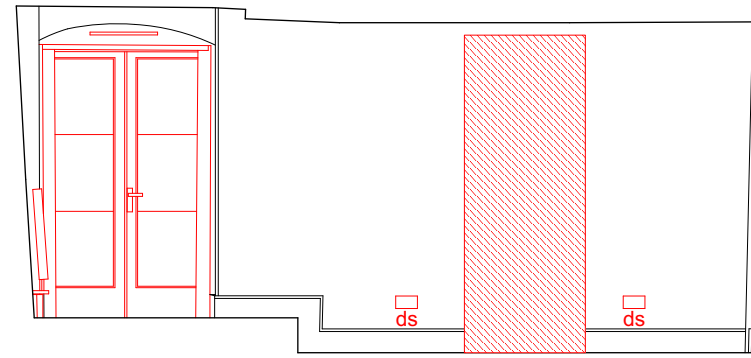


Elevation 1

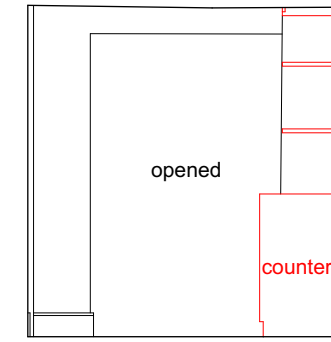

Elevation 2

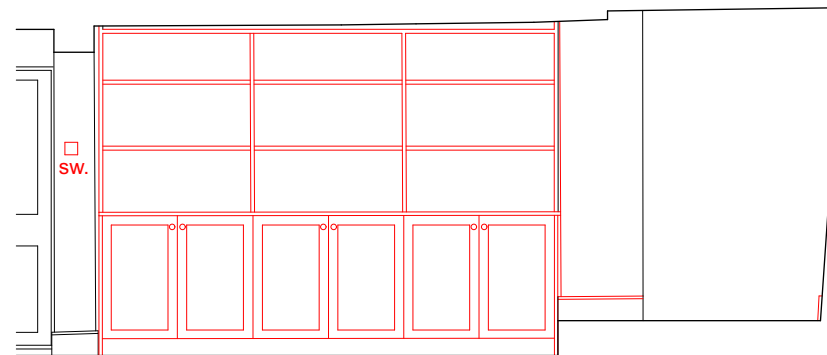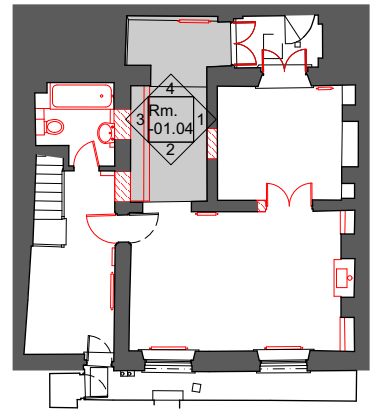


Elevation 3

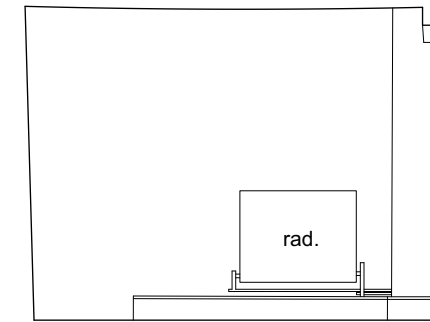


Elevation 4

7 PILGRIMS LANE


Studio Bernadeta
AF Architects

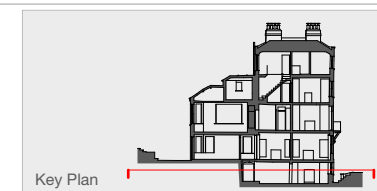


Project 037_7 PILGRIMS LANE
 Drawing No. 037_DEM.01_RM.-01.04
 Drawing Title DEMO. LR. GROUND FL._RM.04
 Issue 17.01.25
 Project No. 037
 Scale/Format 1:100 @ A3
 Date JANUARY 2025

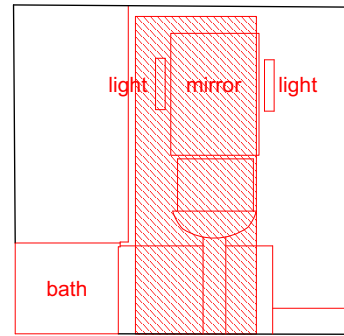


Elevation 1

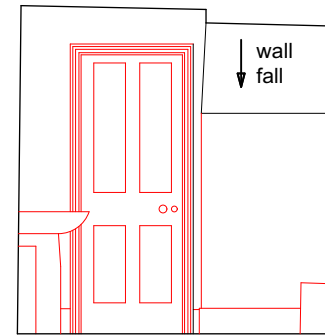


Elevation 2

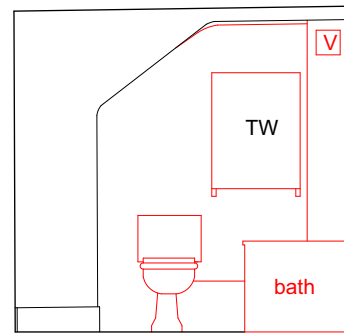

Elevation 3

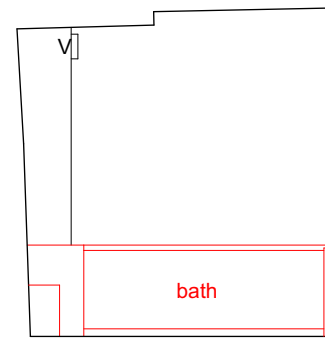

Elevation 4

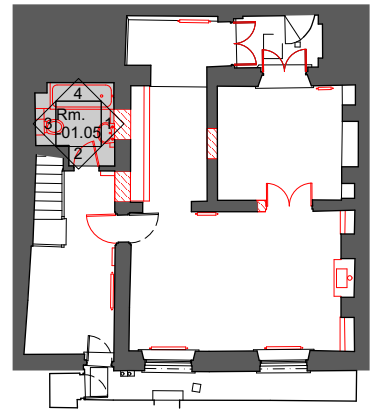


7 PILGRIMS LANE

Studio Bernadeta
AF Architects




Key Plan



Project 037_7 PILGRIMS LANE
 Drawing No. 037_DEM.01_RM.-01.05
 Drawing Title DEMO. LR. GROUND FL._RM.05
 Issue 17.01.25
 Project No. 037
 Scale/Format 1:100 @ A3
 Date JANUARY 2025

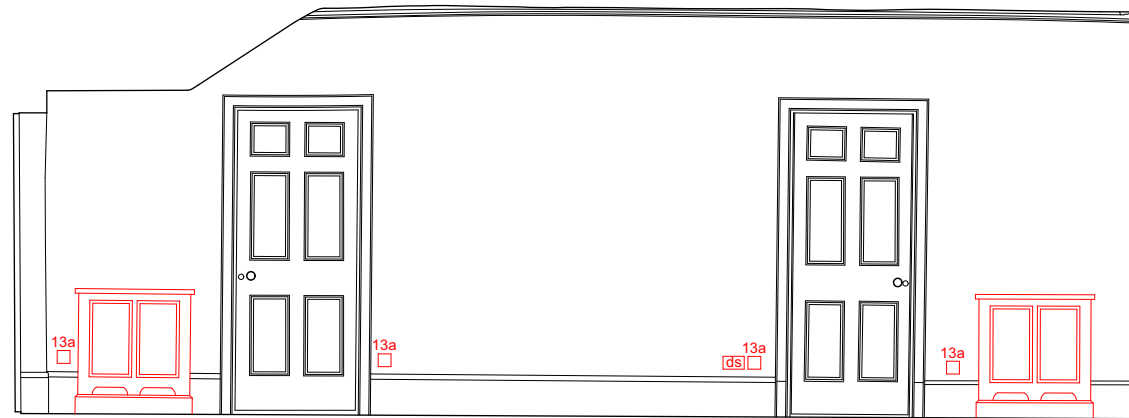


Elevation 1

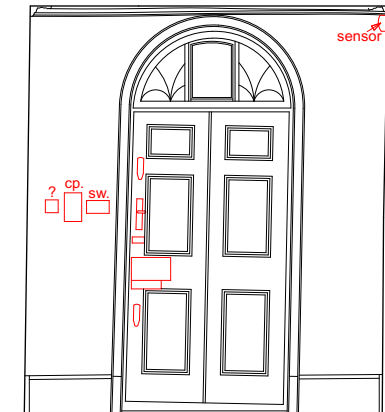

Elevation 2

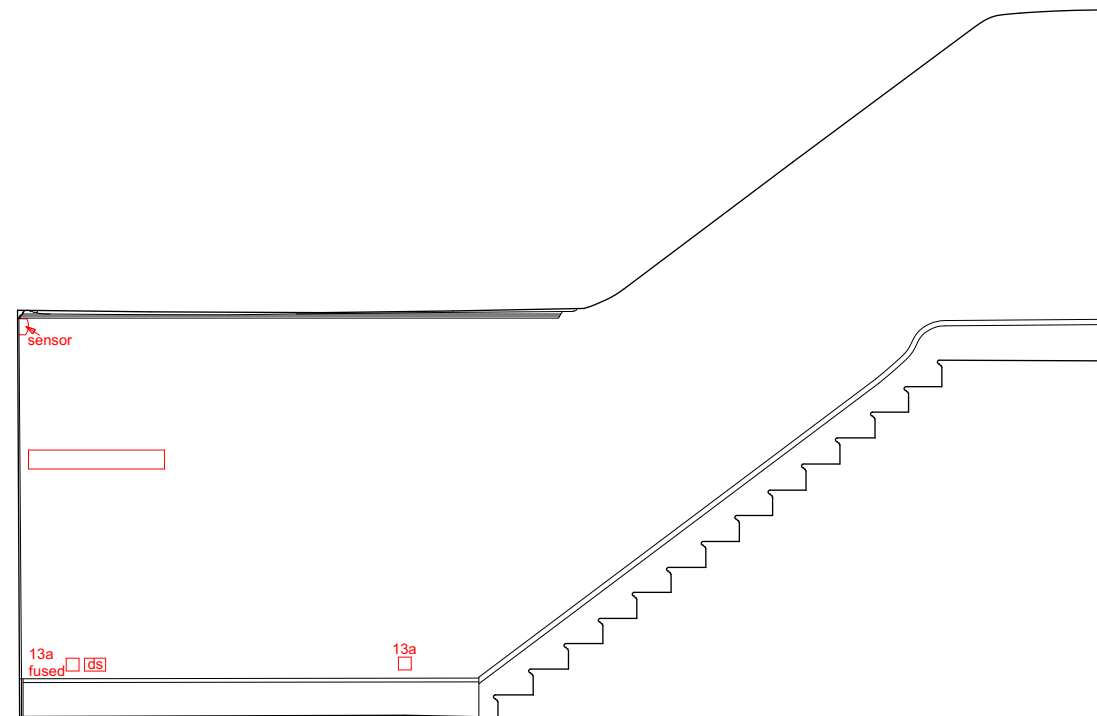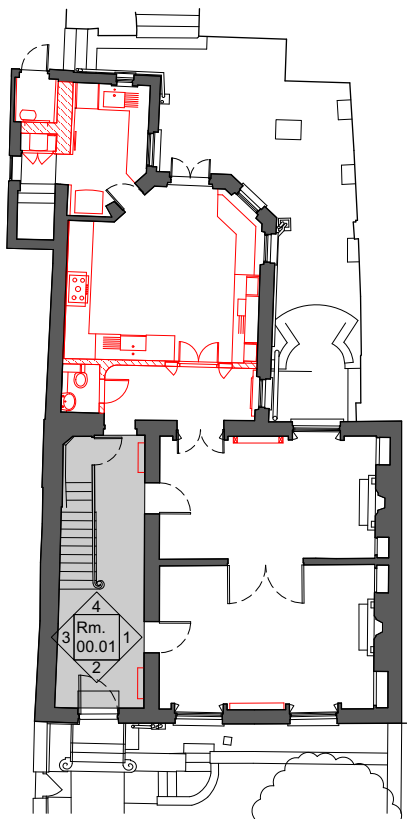


Elevation 3

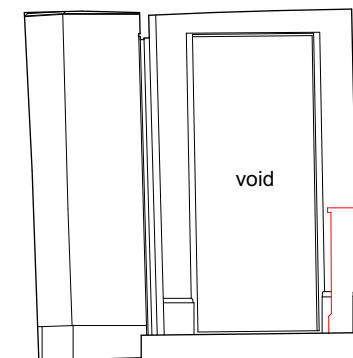

Elevation 4


7 PILGRIMS LANE

Studio Bernadeta
AF Architects

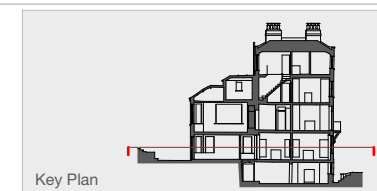


Key Plan



Project	037_7 PILGRIMS LANE
Drawing No.	037_DEM.02_RM.00.01
Drawing Title	DEMO. GROUND. FL._RM.01
Issue	17.01.25
Project No.	037
Scale/Format	1:100 @ A3
Date	JANUARY 2025

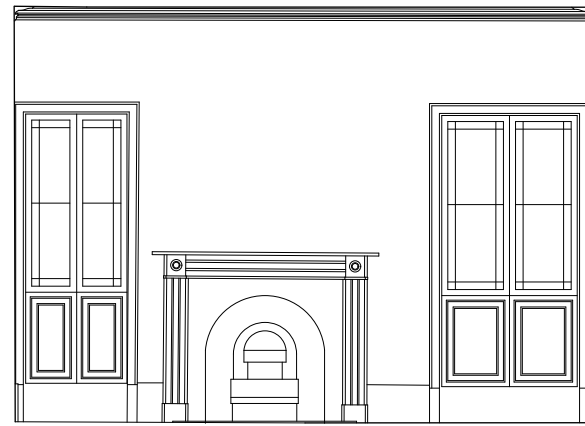


Elevation 1

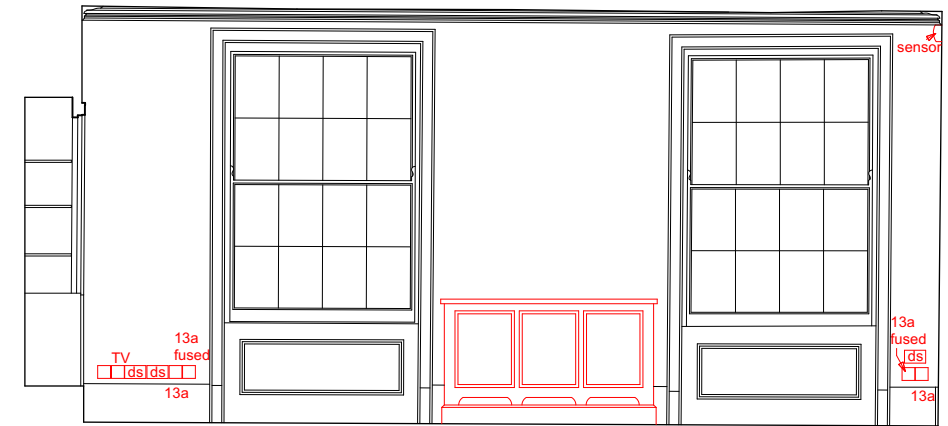

Elevation 2

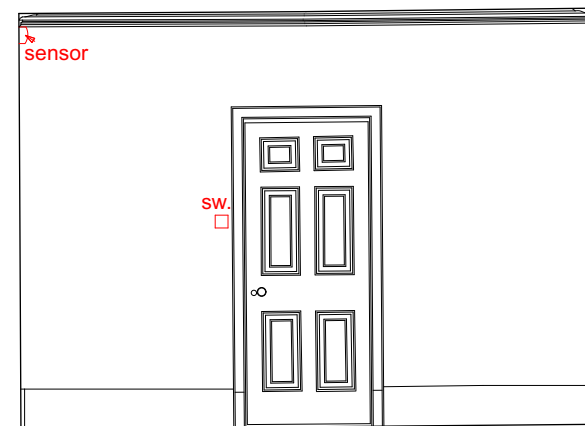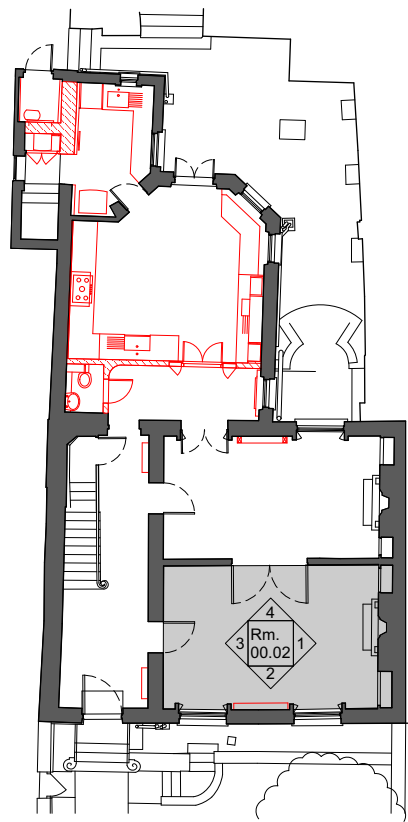


Elevation 3

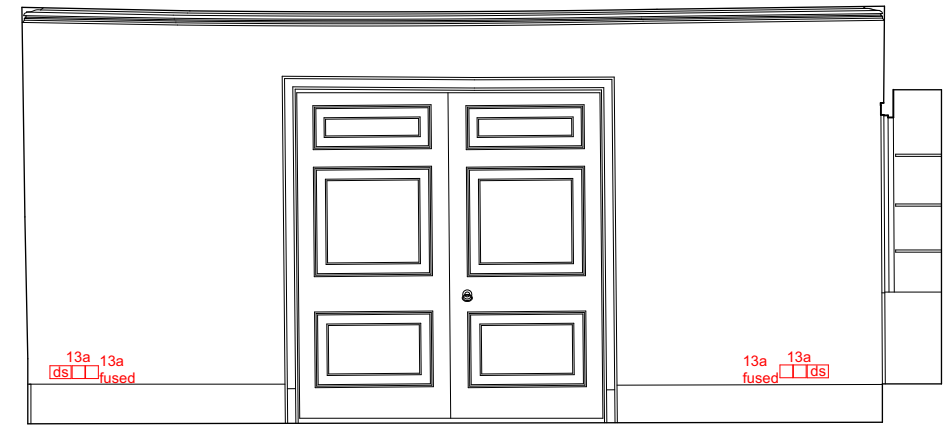

Elevation 4


7 PILGRIMS LANE

Studio Bernadeta
AF Architects

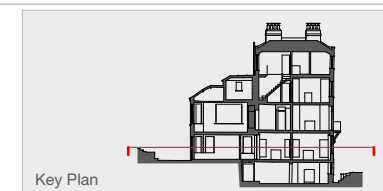


Key Plan



Project	037_7 PILGRIMS LANE
Drawing No.	037_DEM.02_RM.00.02
Drawing Title	DEMO. GROUND FL._RM.02
Issue	17.01.25
Project No.	037
Scale/Format	1:100 @ A3
Date	JANUARY 2025

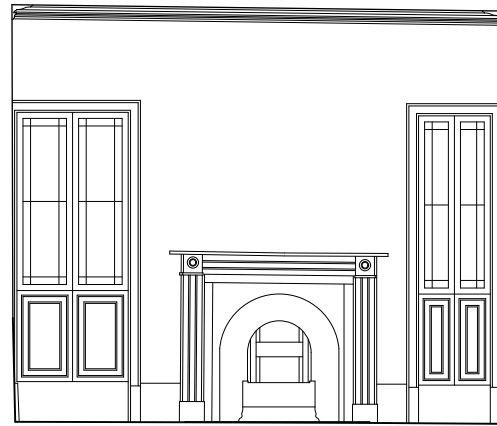


Elevation 1

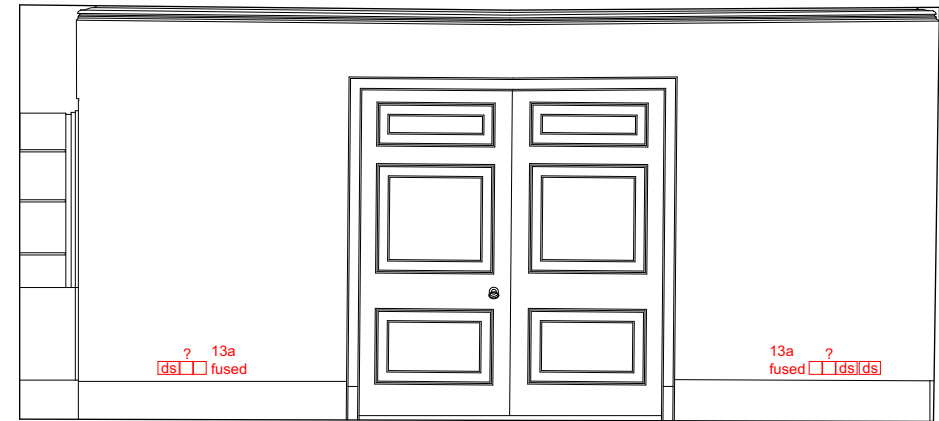

Elevation 2

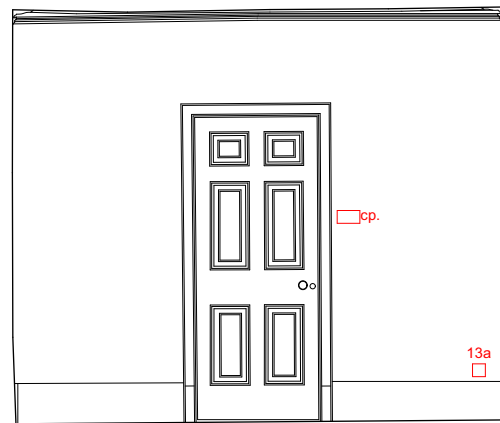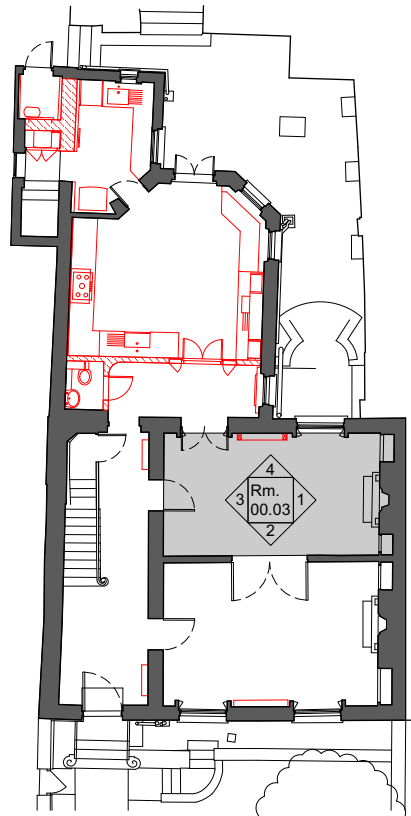


Elevation 3

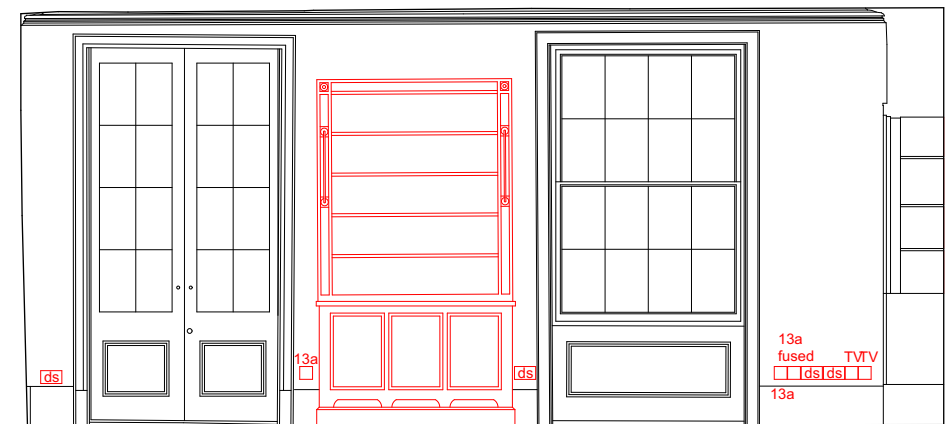

Elevation 4


7 PILGRIMS LANE

Studio Bernadeta
AF Architects

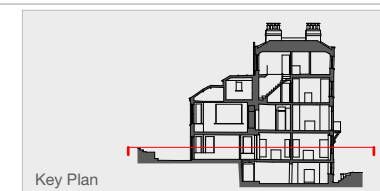


Key Plan



Project 037_7 PILGRIMS LANE
 Drawing No. 037_DEM.02_RM.00.03
 Drawing Title DEMO. GROUND FL._RM.03
 Issue 17.01.25
 Project No. 037
 Scale/Format 1:100 @ A3
 Date JANUARY 2025

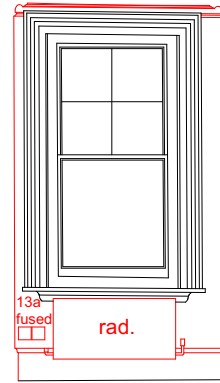


Elevation 1

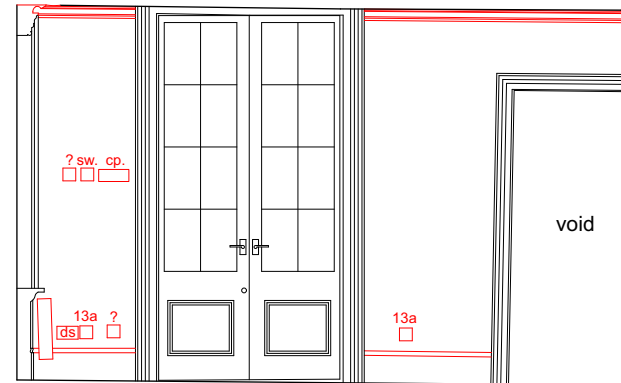

Elevation 2

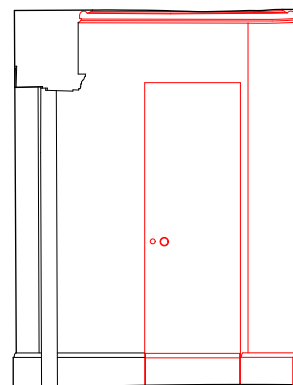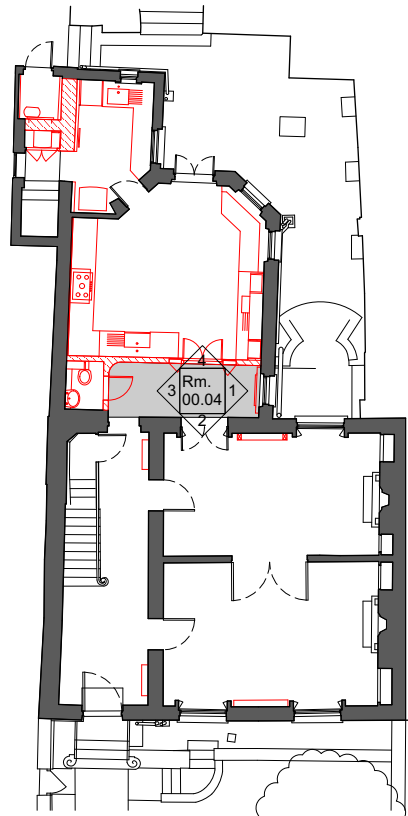


Elevation 3

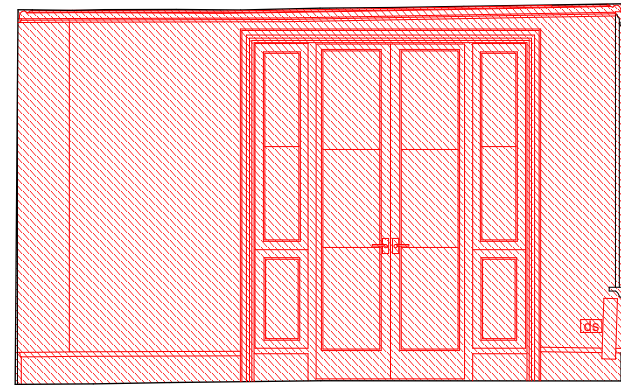

Elevation 4


7 PILGRIMS LANE

Studio Bernadeta
AF Architects

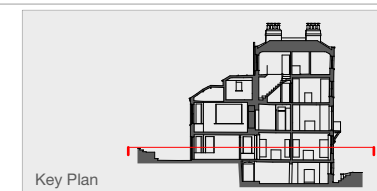

Key Plan



Project	037_7 PILGRIMS LANE
Drawing No.	037_DEM.02_RM.00.04
Drawing Title	DEMO. GROUND FL._RM.04
Issue	17.01.25
Project No.	037
Scale/Format	1:100 @ A3
Date	JANUARY 2025

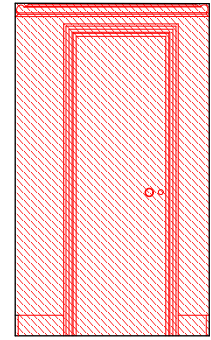


Elevation 1



Elevation 2

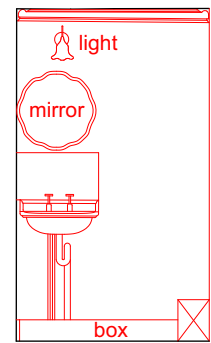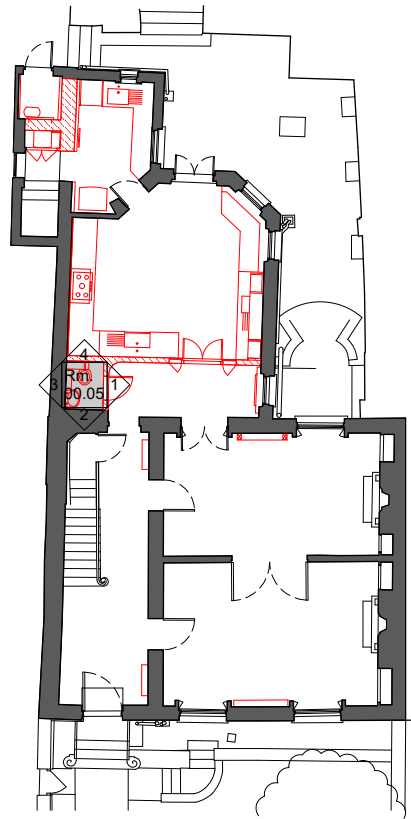


Elevation 3

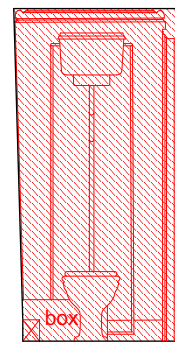

Elevation 4


7 PILGRIMS LANE

Studio Bernadeta
AF Architects

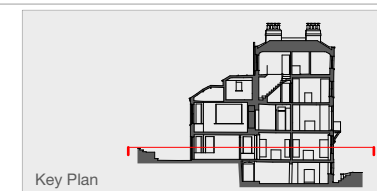


Key Plan



Project	037_7 PILGRIMS LANE
Drawing No.	037_DEM.02_RM.00.05
Drawing Title	DEMO. GROUND FL._RM.05
Issue	17.01.25
Project No.	037
Scale/Format	1:100 @ A3
Date	JANUARY 2025

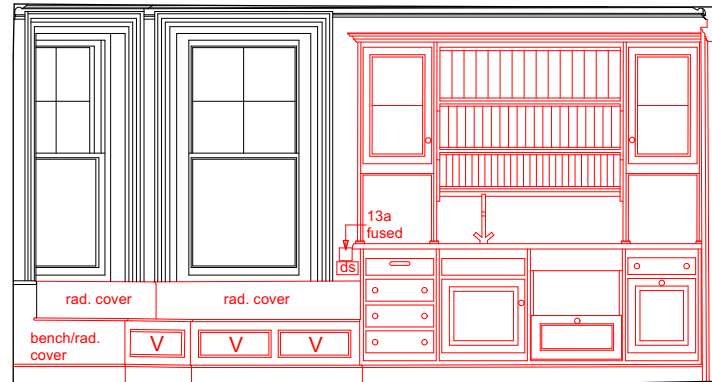

Elevation 1

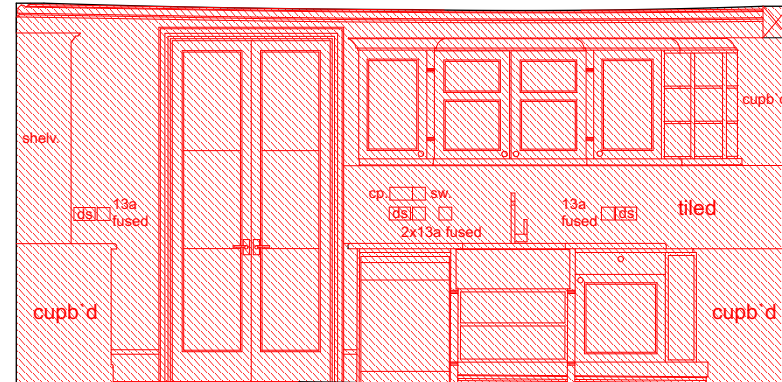

Elevation 2

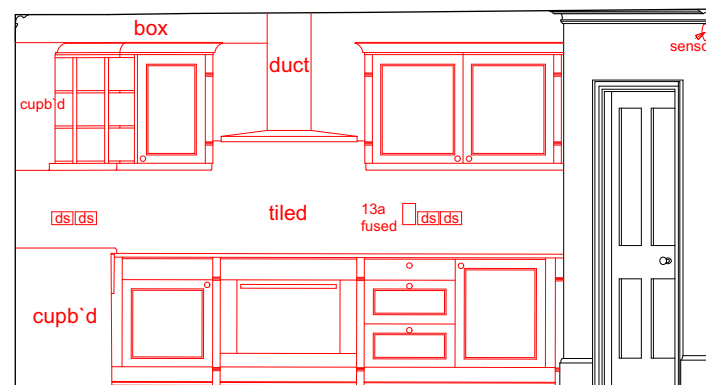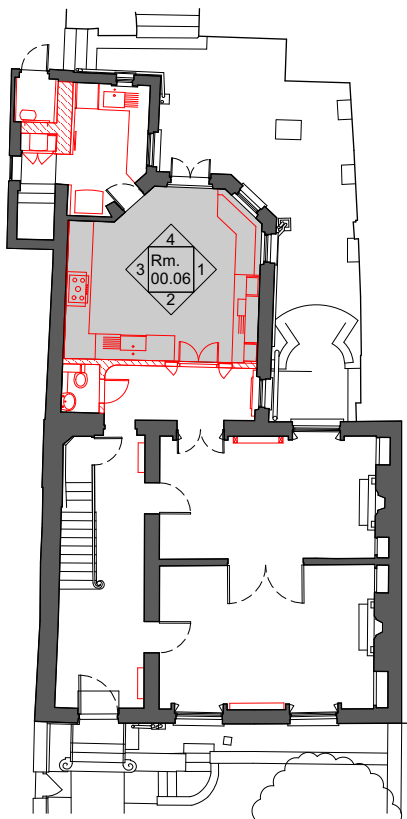


Elevation 3



Elevation 4


7 PILGRIMS LANE

Studio Bernadeta
AF Architects

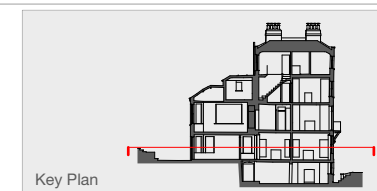


Key Plan



Project 037_7 PILGRIMS LANE
 Drawing No. 037_DEM.02_RM.00.06
 Drawing Title DEMO. GROUND FL._RM.06
 Issue 17.01.25
 Project No. 037
 Scale/Format 1:100 @ A3
 Date JANUARY 2025

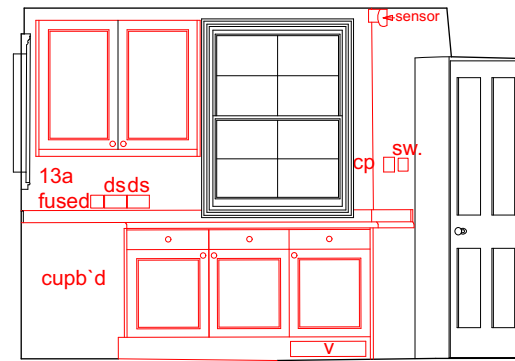


Elevation 1

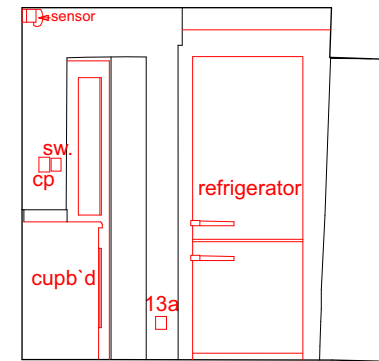

Elevation 2

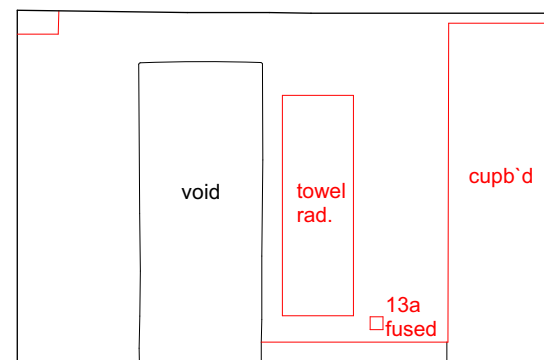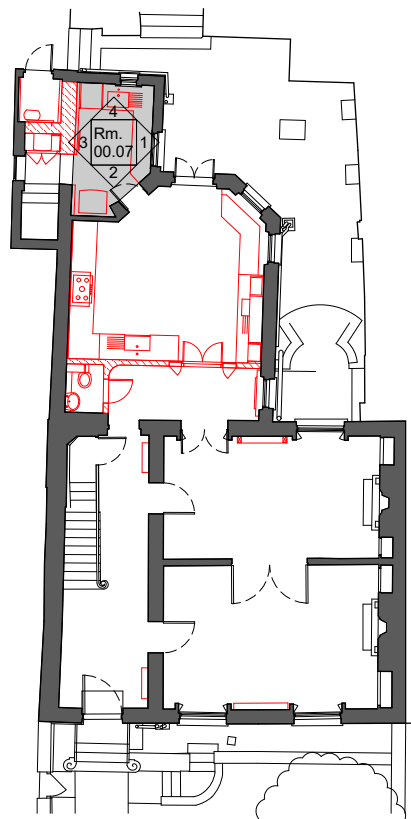


Elevation 3

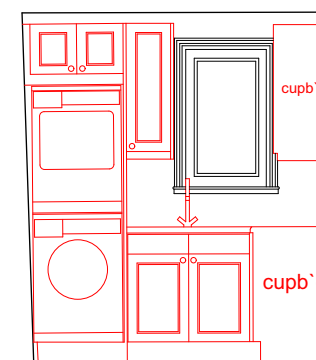

Elevation 4



7 PILGRIMS LANE

Studio Bernadeta
AF Architects

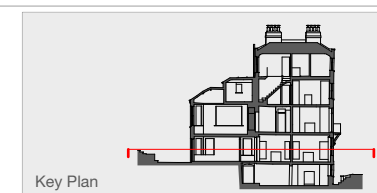


Key Plan


Project 037_7 PILGRIMS LANE
 Drawing No. 037_DEM.02_RM.00.07
 Drawing Title DEMO. GROUND FL._RM.07
 Issue 17.01.25
 Project No. 037
 Scale/Format 1:100 @ A3
 Date JANUARY 2025

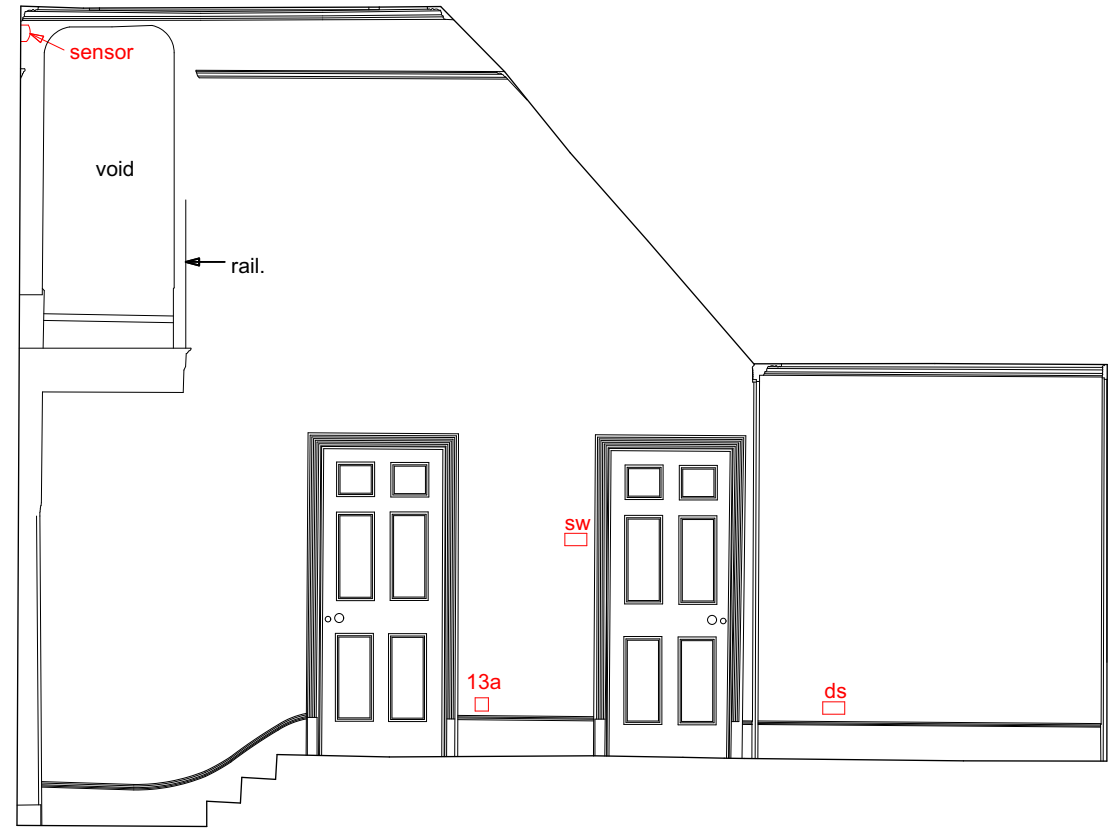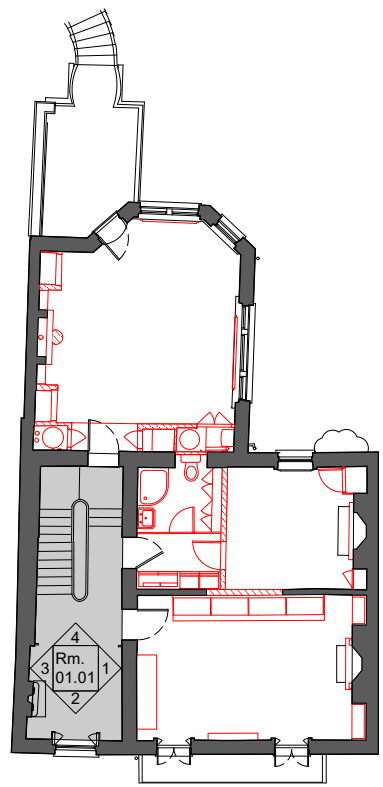


Elevation 1

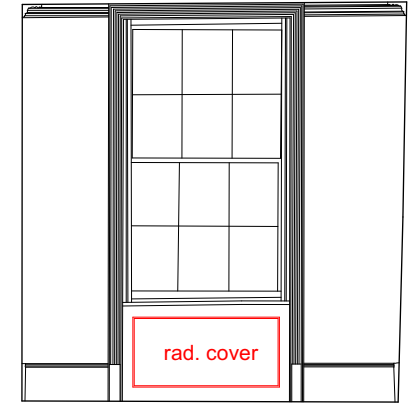

Elevation 2

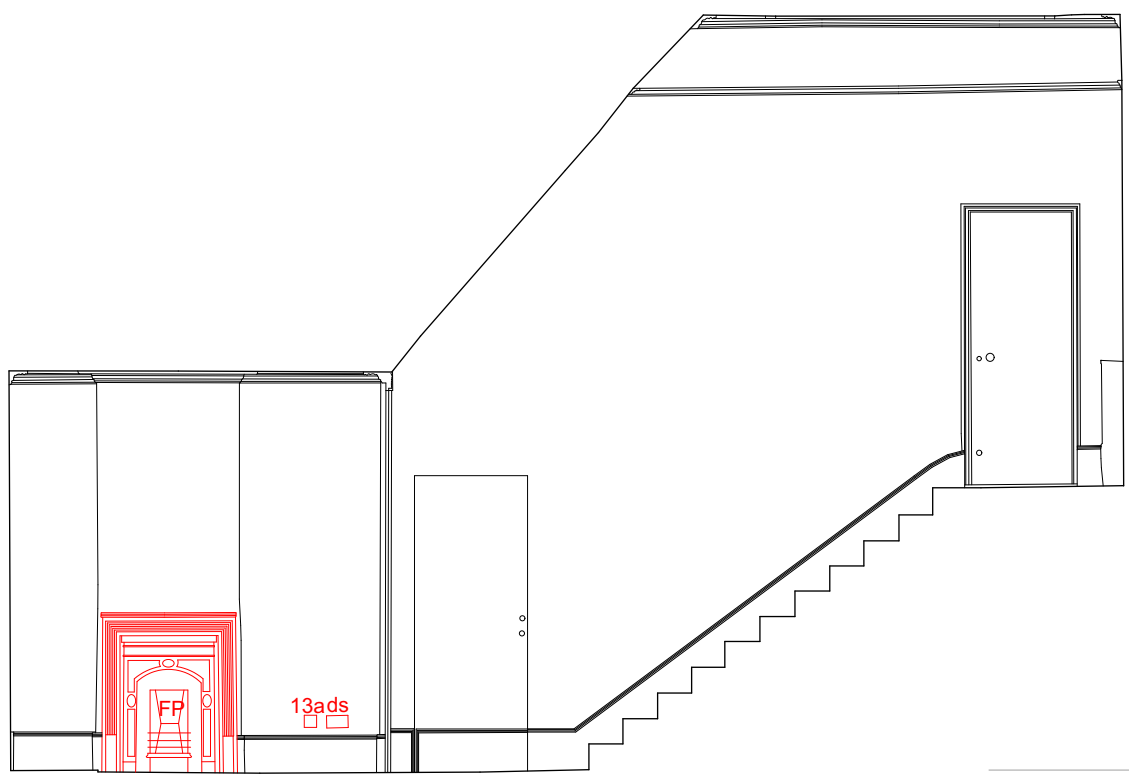


Elevation 3

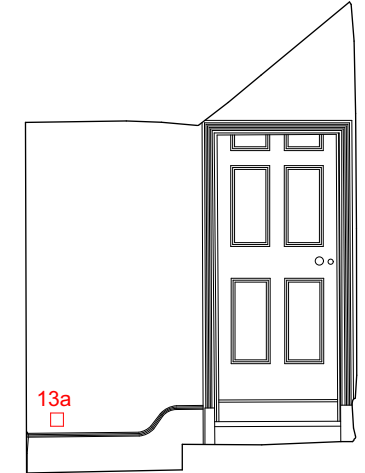

Elevation 4


7 PILGRIMS LANE

Studio Bernadeta
AF Architects

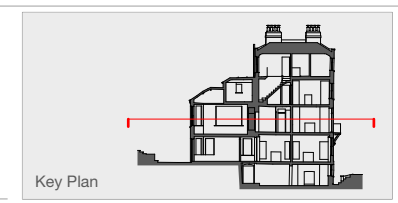

Key Plan



Project	037_7 PILGRIMS LANE
Drawing No.	037_DEM.03_RM.01.01
Drawing Title	DEMO. FIRST FL._RM.01
Issue	17.01.25
Project No.	037
Scale/Format	1:100 @ A3
Date	JANUARY 2025

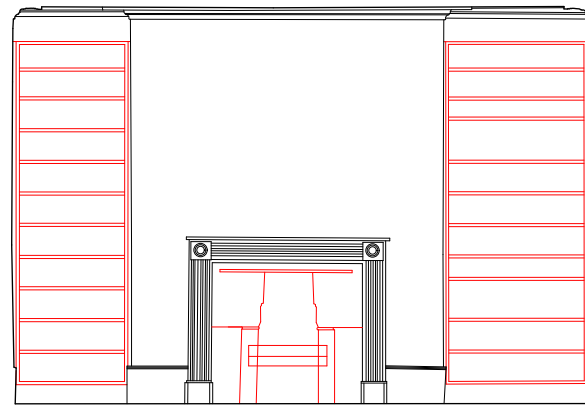


Elevation 1



Elevation 2

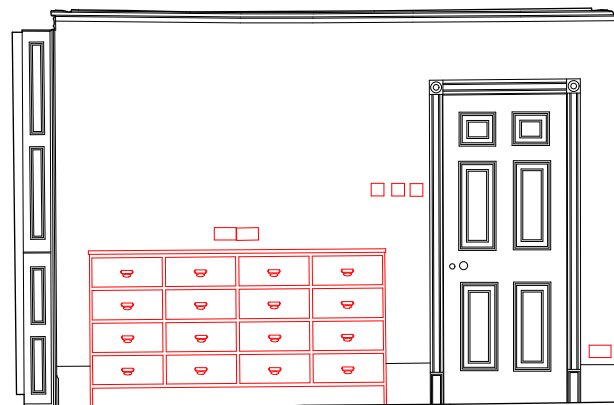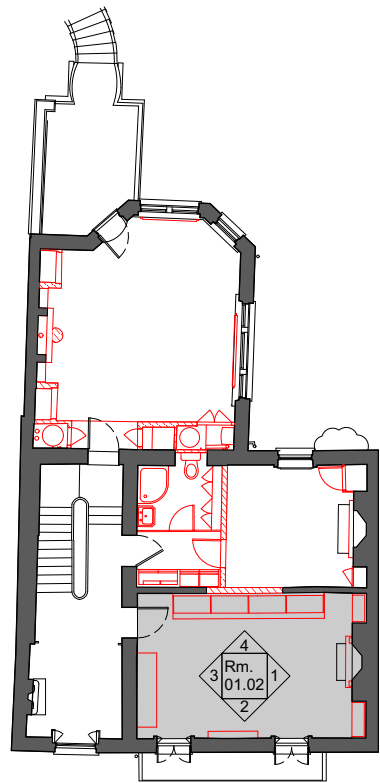


Elevation 3

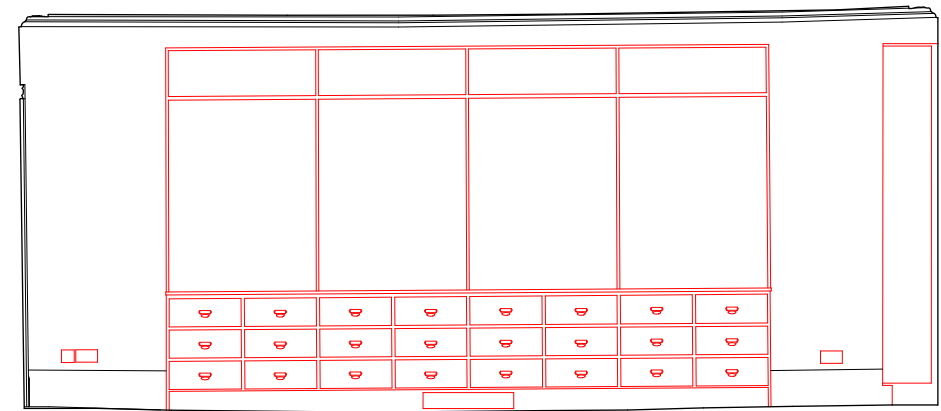

Elevation 4


7 PILGRIMS LANE

Studio Bernadeta
AF Architects

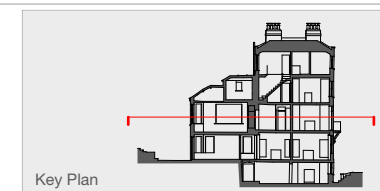


Key Plan



Project	037_7 PILGRIMS LANE
Drawing No.	037_DEM.03_RM.01.02
Drawing Title	DEMO. FIRST FL._RM.02
Issue	17.01.25
Project No.	037
Scale/Format	1:100 @ A3
Date	JANUARY 2025

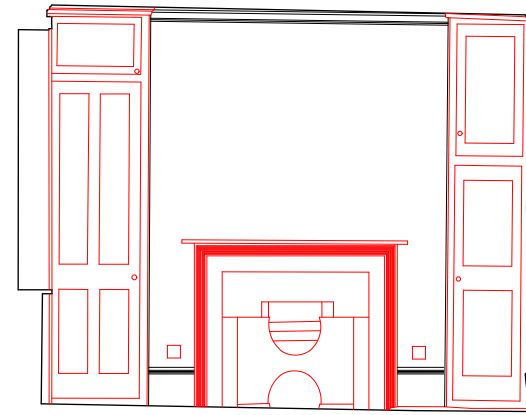


Elevation 1

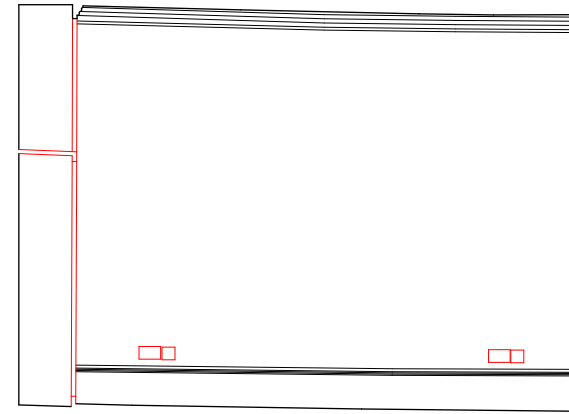

Elevation 2

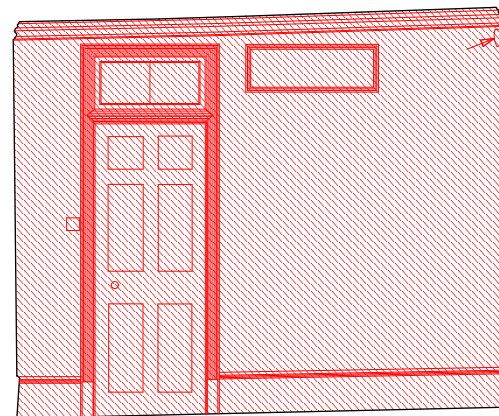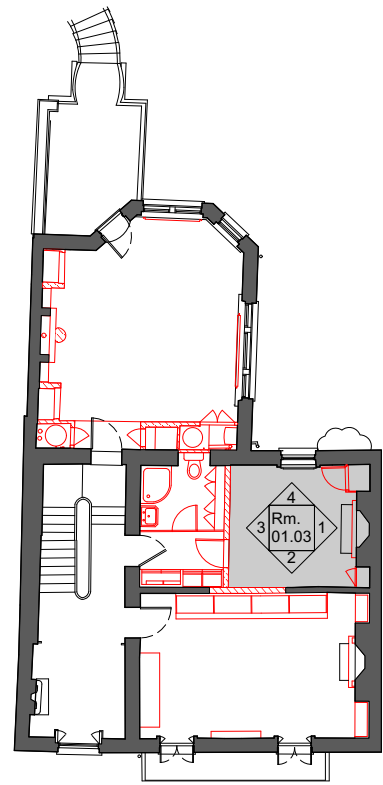


Elevation 3

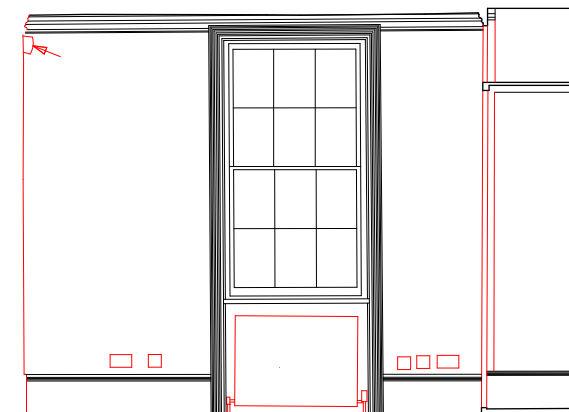

Elevation 4


7 PILGRIMS LANE

Studio Bernadeta
AF Architects

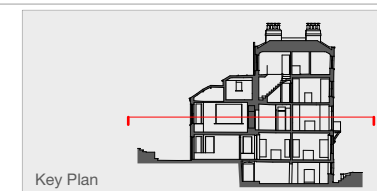


Key Plan



Project	037_7 PILGRIMS LANE
Drawing No.	037_DEM.03_RM.01.03
Drawing Title	DEMO. FIRST FL._RM.03
Issue	17.01.25
Project No.	037
Scale/Format	1:100 @ A3
Date	JANUARY 2025

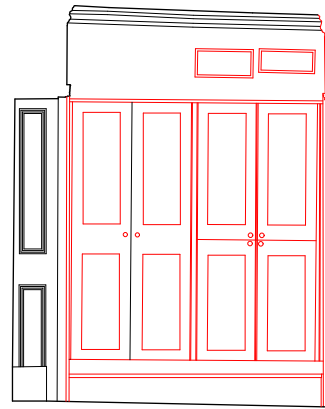


Elevation 1

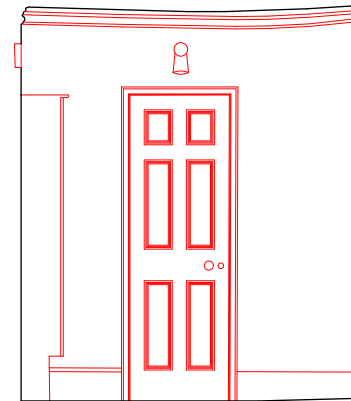

Elevation 2

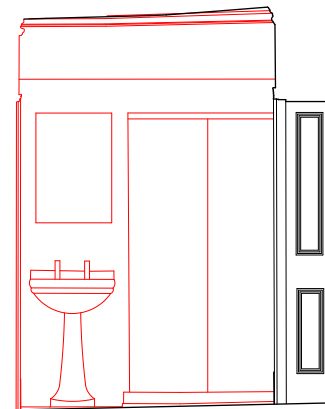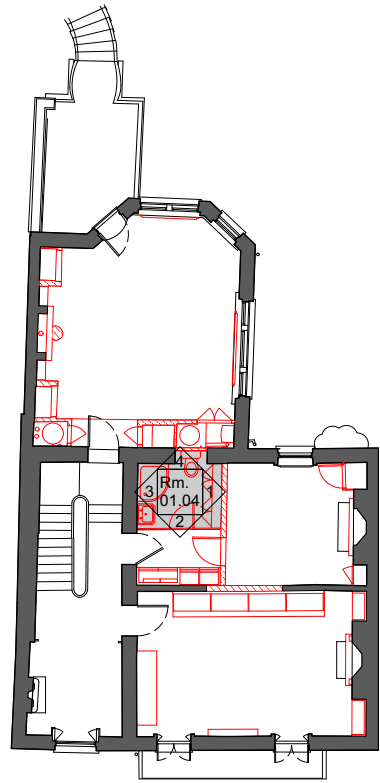


Elevation 3

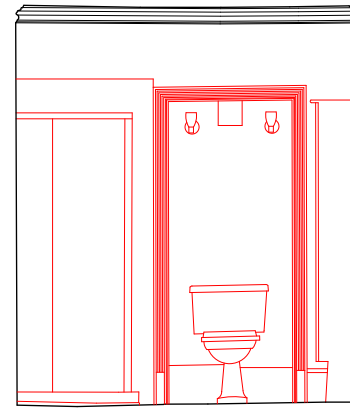

Elevation 4


7 PILGRIMS LANE

Studio Bernadeta
AF Architects

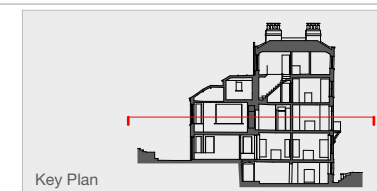


Key Plan



Project	037_7 PILGRIMS LANE
Drawing No.	037_DEM.03_RM.01.04
Drawing Title	DEMO. FIRST FL._RM.04
Issue	17.01.25
Project No.	037
Scale/Format	1:100 @ A3
Date	JANUARY 2025

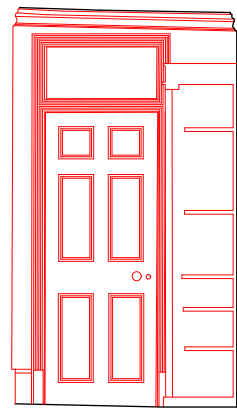


Elevation 1

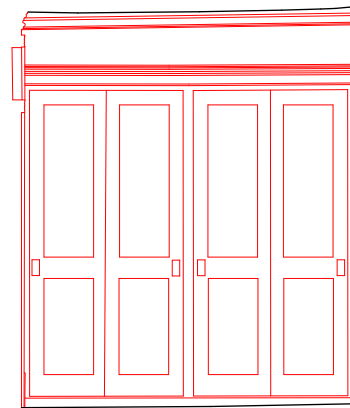

Elevation 2

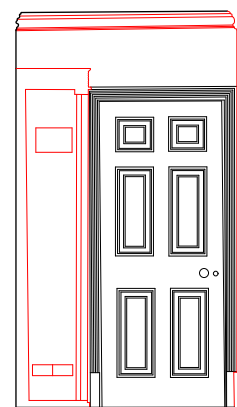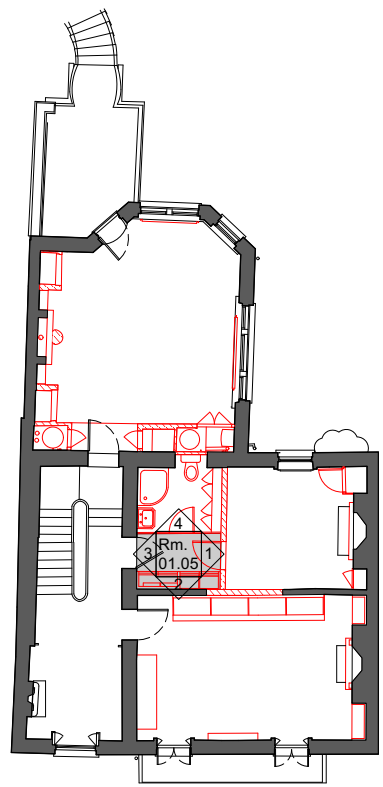


Elevation 3

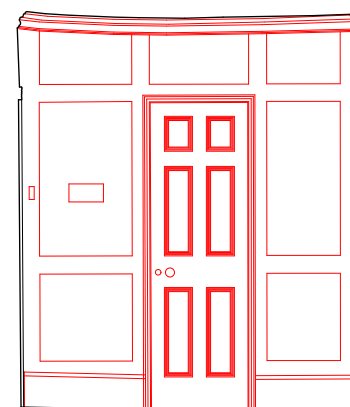

Elevation 4


7 PILGRIMS LANE

Studio Bernadeta
AF Architects

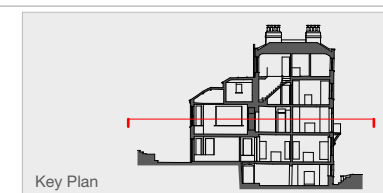


Key Plan



Project	037_7 PILGRIMS LANE
Drawing No.	037_DEM.03_RM.01.05
Drawing Title	DEMO. FIRST FL._RM.05
Issue	17.01.25
Project No.	037
Scale/Format	1:100 @ A3
Date	JANUARY 2025

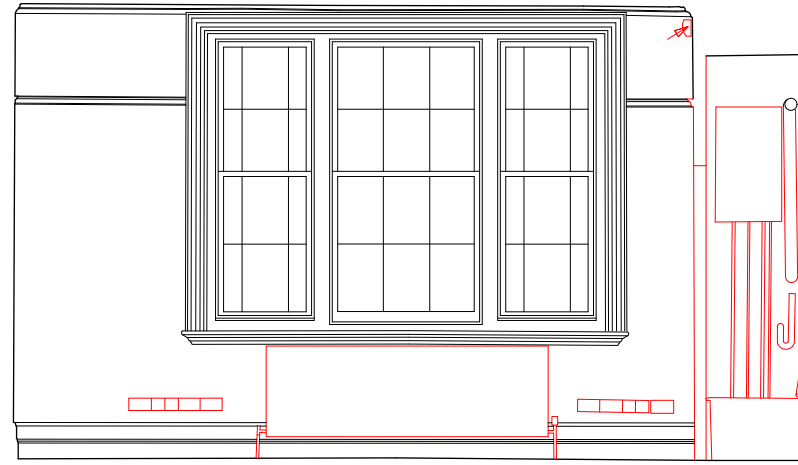

Elevation 1

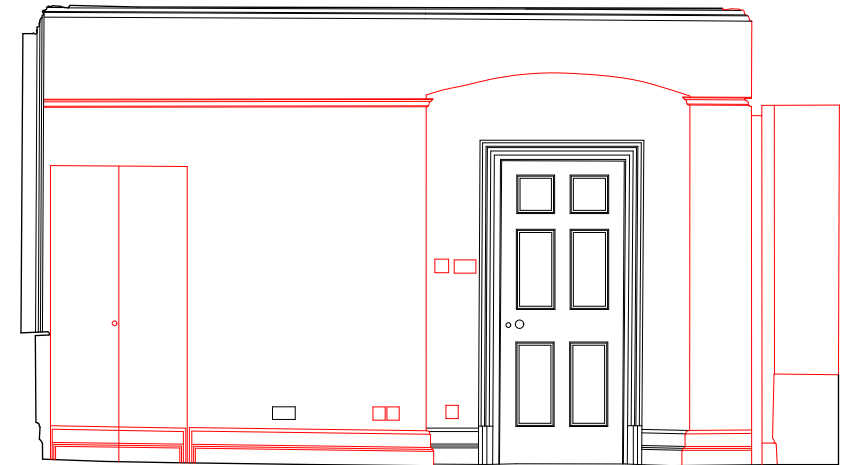

Elevation 2

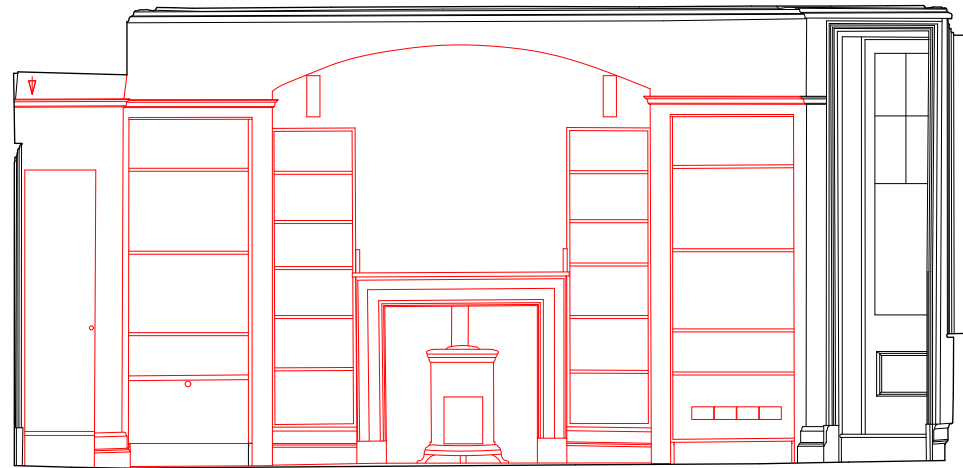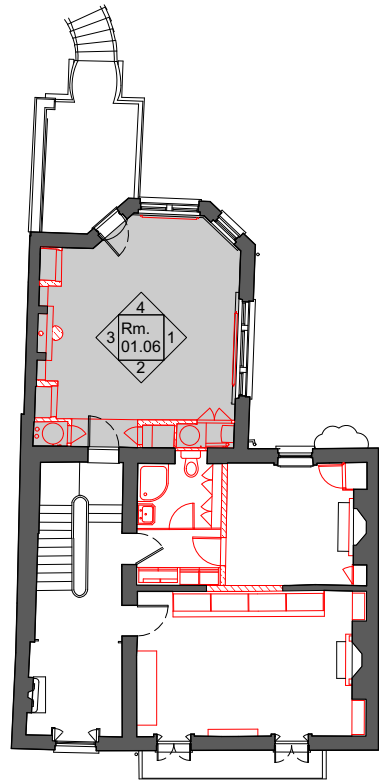


Elevation 3



Elevation 4


7 PILGRIMS LANE

Studio Bernadeta
AF Architects

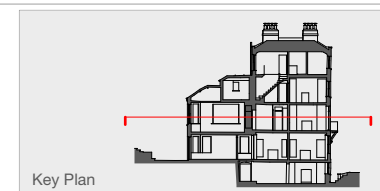


Key Plan


Project	037_7 PILGRIMS LANE
Drawing No.	037_DEM.03_RM.01.06
Drawing Title	DEMO. FIRST FL._RM.06
Issue	17.01.25
Project No.	037
Scale/Format	1:100 @ A3
Date	JANUARY 2025

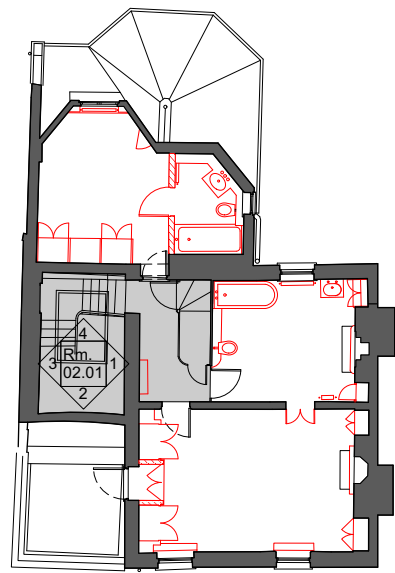


Elevation 1

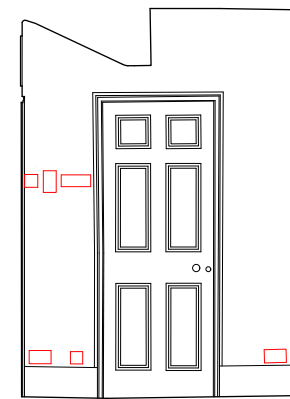

Elevation 2

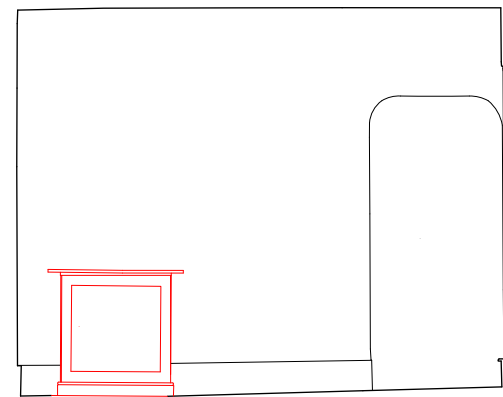


Elevation 3

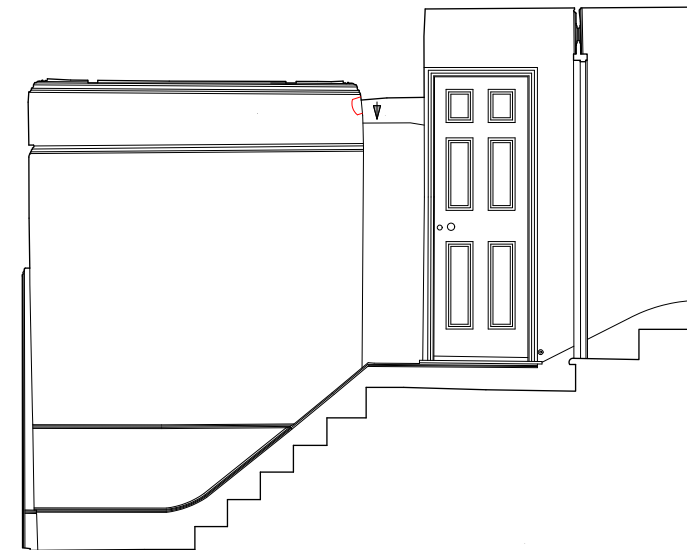

Elevation 4


7 PILGRIMS LANE

Studio Bernadeta
AF Architects

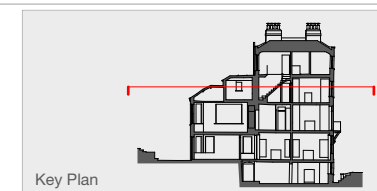


Key Plan



Project	037_7 PILGRIMS LANE
Drawing No.	037_DEM.04_RM.02.01
Drawing Title	DEMO. SECOND FL._RM.01
Issue	17.01.25
Project No.	037
Scale/Format	1:100 @ A3
Date	JANUARY 2025

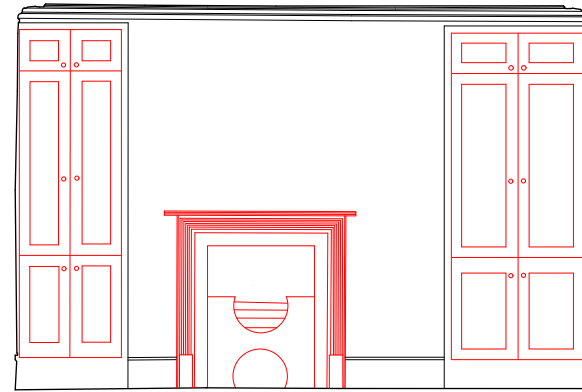


Elevation 1

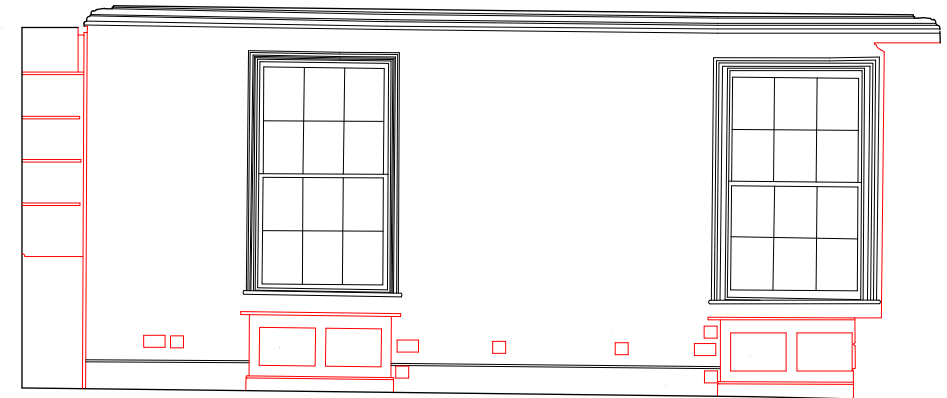

Elevation 2

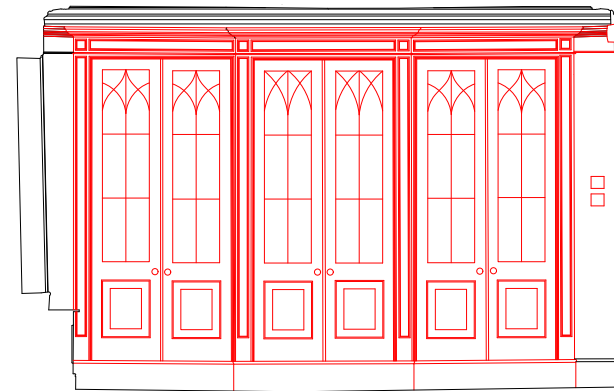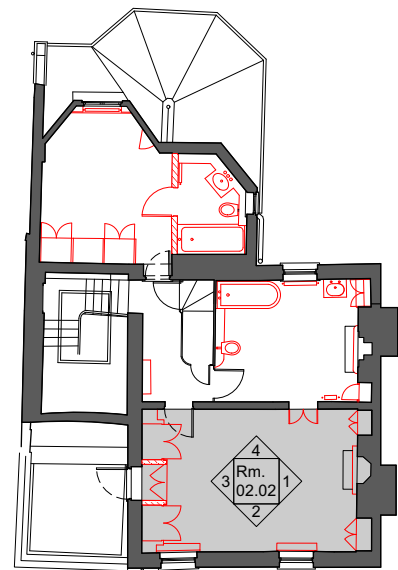


Elevation 3

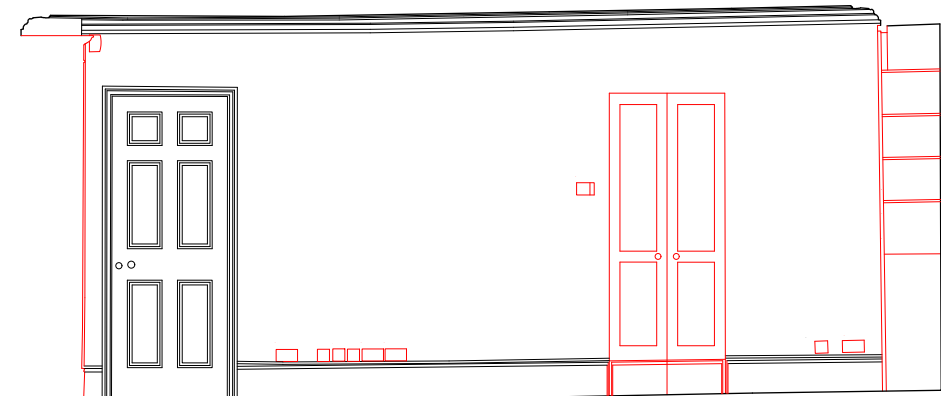

Elevation 4

7 PILGRIMS LANE

Studio Bernadeta
AF Architects

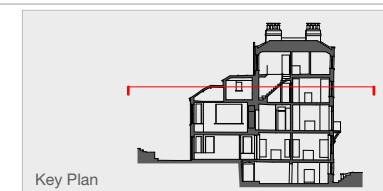


Key Plan



Project	037_7 PILGRIMS LANE
Drawing No.	037_DEM.04_RM.02.01
Drawing Title	DEMO. SECOND FL._RM.02
Issue	17.01.25
Project No.	037
Scale/Format	1:100 @ A3
Date	JANUARY 2025




Elevation 1

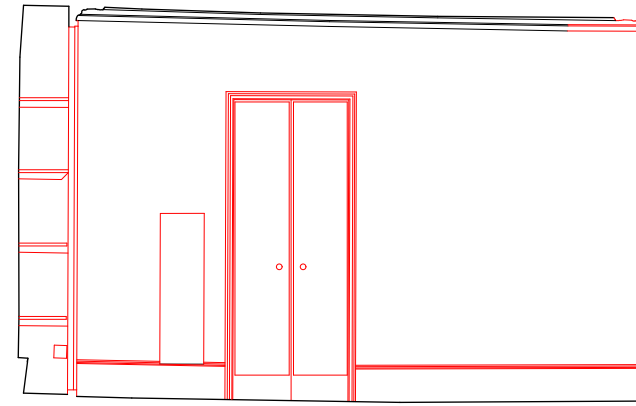

Elevation 2

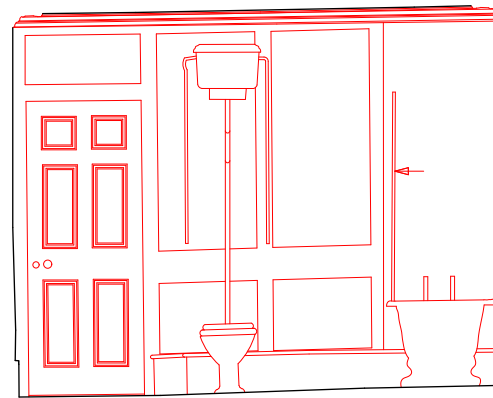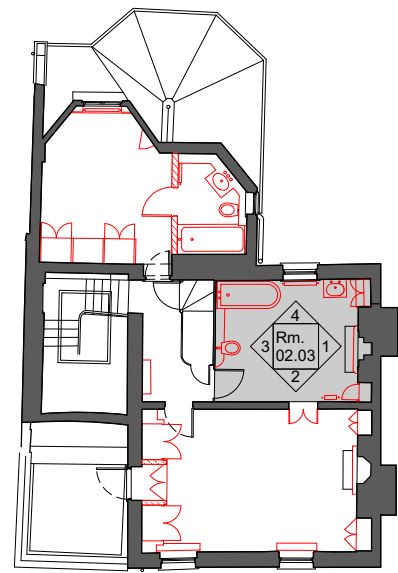


Elevation 3

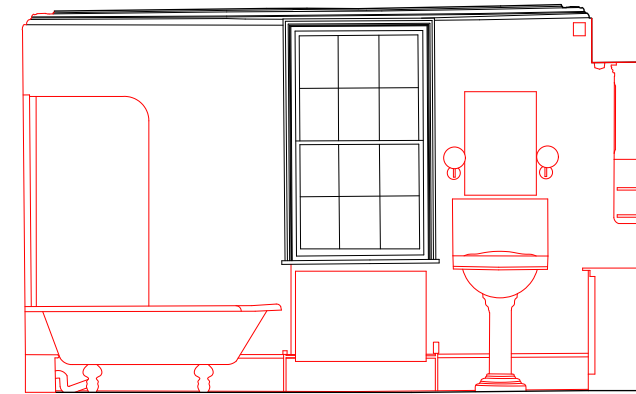

Elevation 4


7 PILGRIMS LANE

Studio Bernadeta
AF Architects

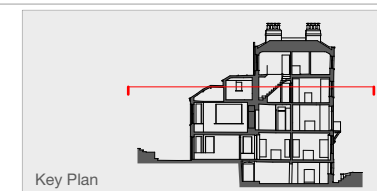


Key Plan



Project	037_7 PILGRIMS LANE
Drawing No.	037_DEM.04_RM.02.03
Drawing Title	DEMO. SECOND FL._RM.03
Issue	17.01.25
Project No.	037
Scale/Format	1:100 @ A3
Date	JANUARY 2025

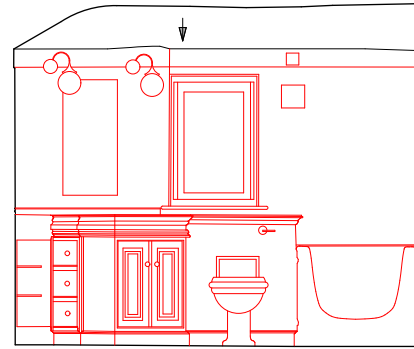


Elevation 1

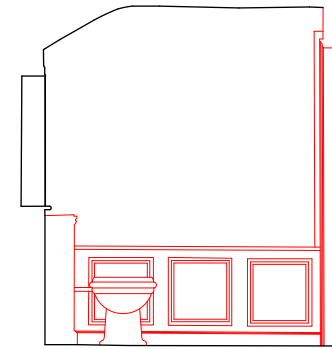

Elevation 2

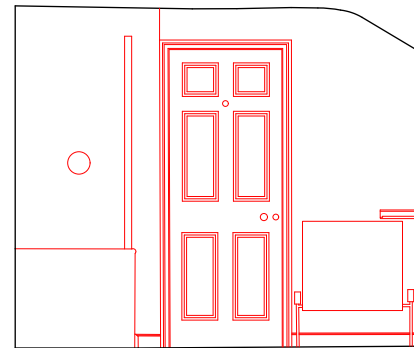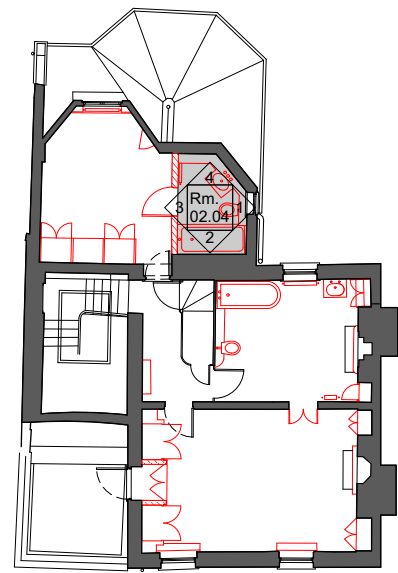


Elevation 3

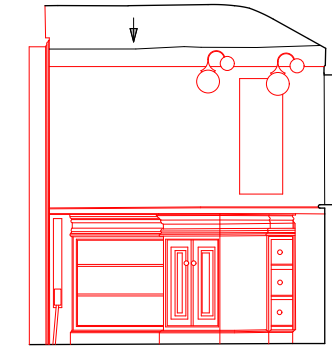

Elevation 4


7 PILGRIMS LANE

Studio Bernadeta
AF Architects

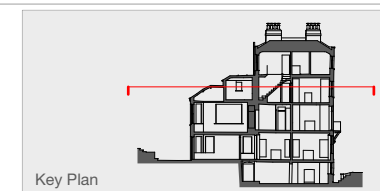


Key Plan



Project	037_7 PILGRIMS LANE
Drawing No.	037_DEM.04_RM.02.04
Drawing Title	DEMO. SECOND FL._RM.04
Issue	17.01.25
Project No.	037
Scale/Format	1:100 @ A3
Date	JANUARY 2025

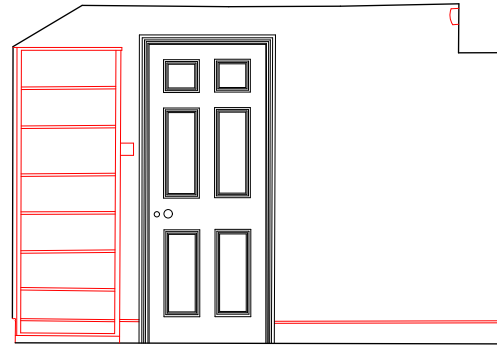


Elevation 1

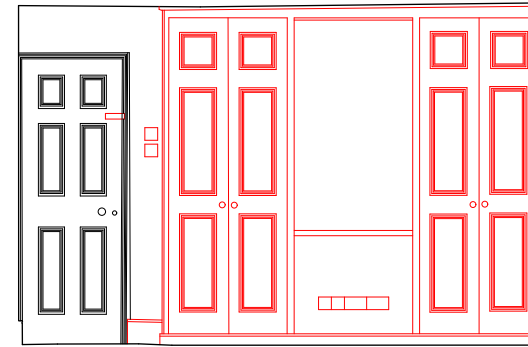

Elevation 2

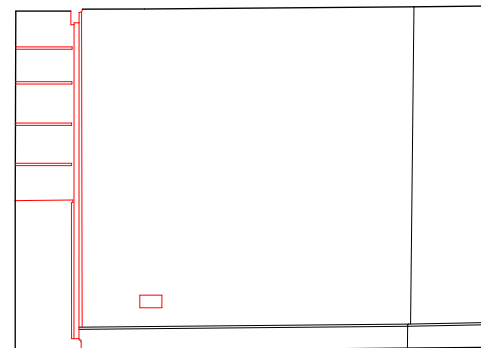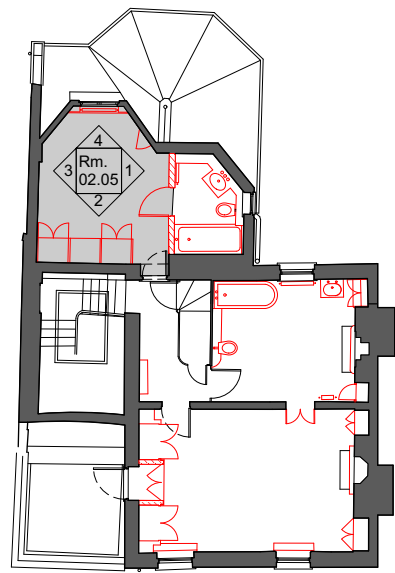


Elevation 3

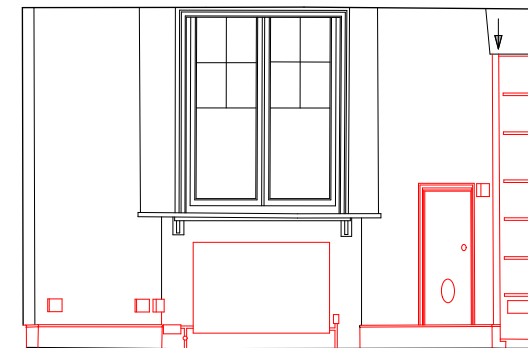

Elevation 4


7 PILGRIMS LANE

Studio Bernadeta
AF Architects

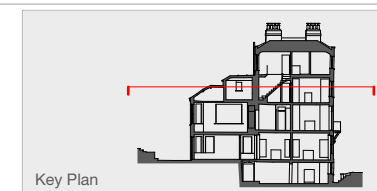


Key Plan



Project 037_7 PILGRIMS LANE
 Drawing No. 037_DEM.04_RM.02.05
 Drawing Title DEMO. SECOND FL._RM.05
 Issue 17.01.25
 Project No. 037
 Scale/Format 1:100 @ A3
 Date JANUARY 2025

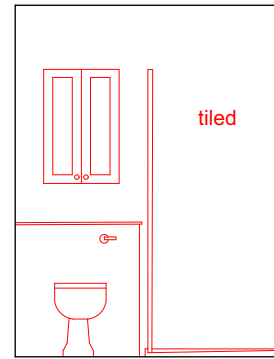


Elevation 1

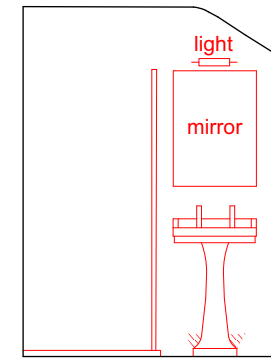

Elevation 2

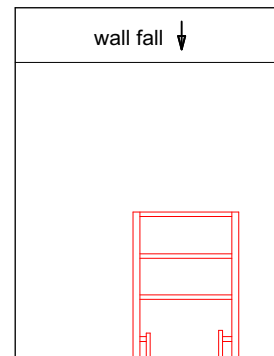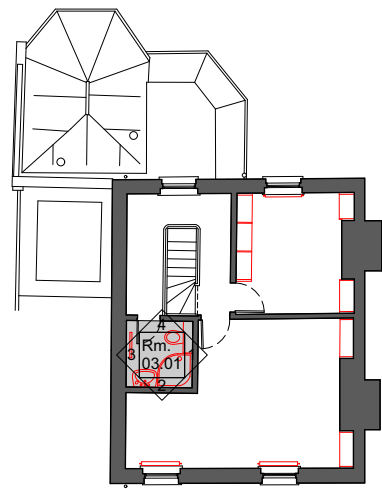


Elevation 3

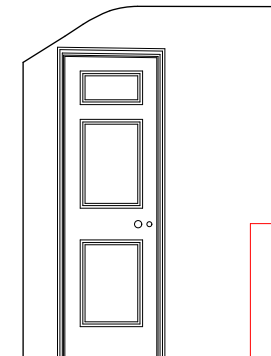

Elevation 4


7 PILGRIMS LANE

Studio Bernadeta
AF Architects

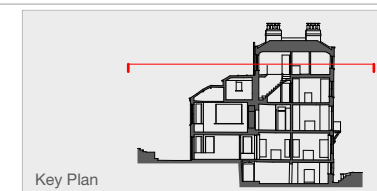


Key Plan



Project	037_7 PILGRIMS LANE
Drawing No.	037_DEM.05_RM.03.01
Drawing Title	DEMO. THIRD FL._RM.01
Issue	17.01.25
Project No.	037
Scale/Format	1:100 @ A3
Date	JANUARY 2025

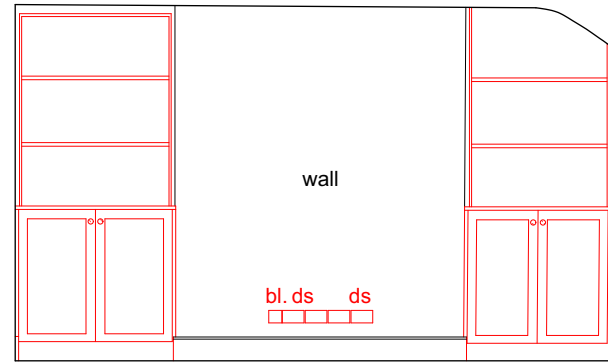


Elevation 1

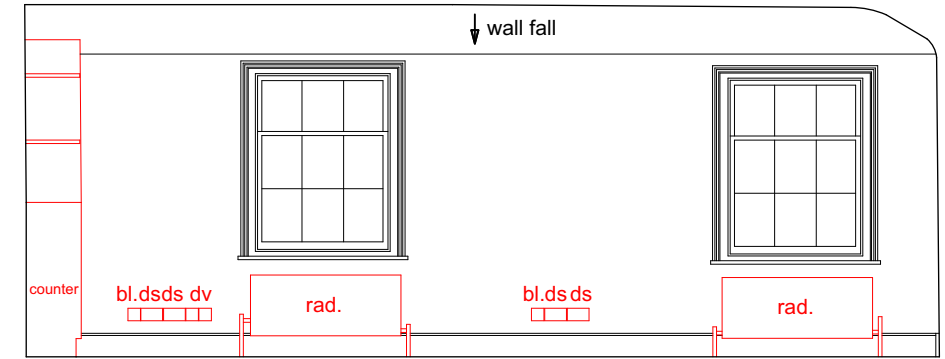

Elevation 2

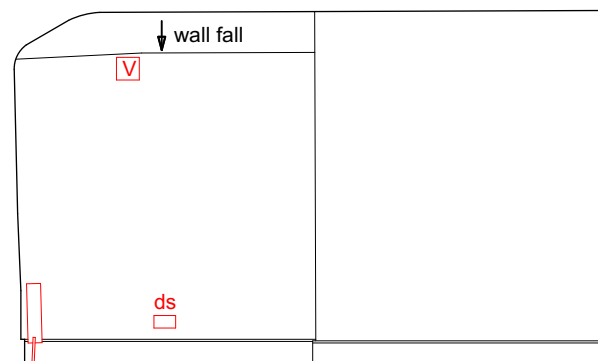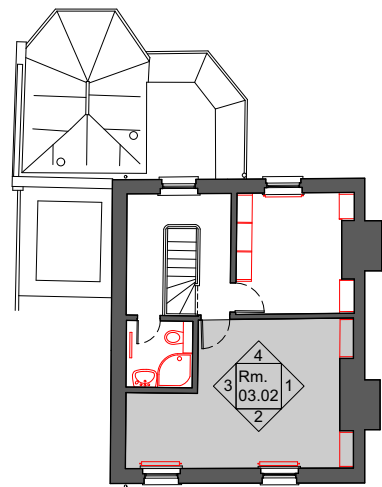


Elevation 3

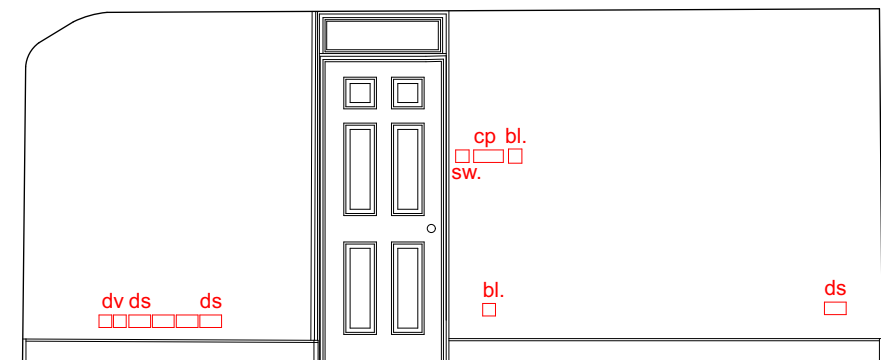

Elevation 4


7 PILGRIMS LANE

Studio Bernadeta
AF Architects

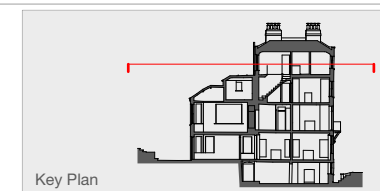


Key Plan



Project	037_7 PILGRIMS LANE
Drawing No.	037_DEM.05_RM.03.02
Drawing Title	DEMO. THIRD FL._RM.02
Issue	17.01.25
Project No.	037
Scale/Format	1:100 @ A3
Date	JANUARY 2025

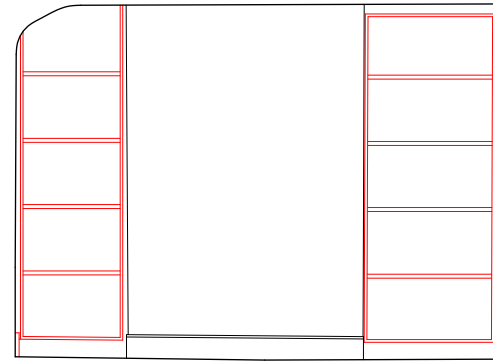


Elevation 1

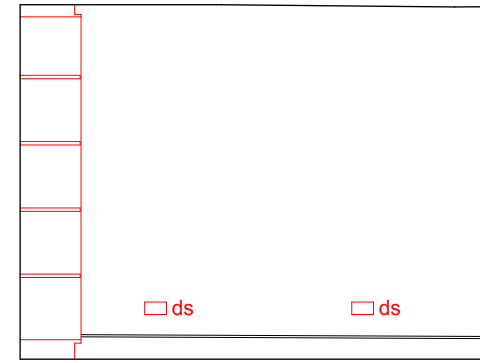

Elevation 2

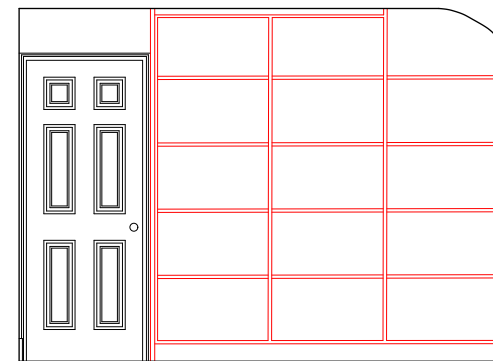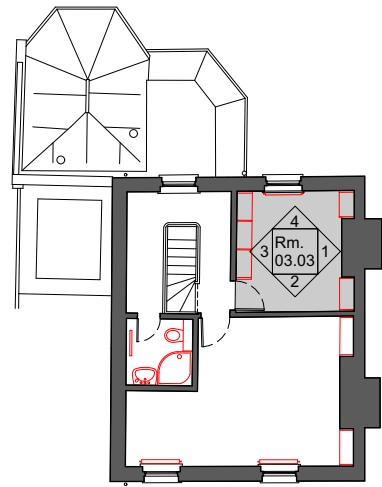


Elevation 3

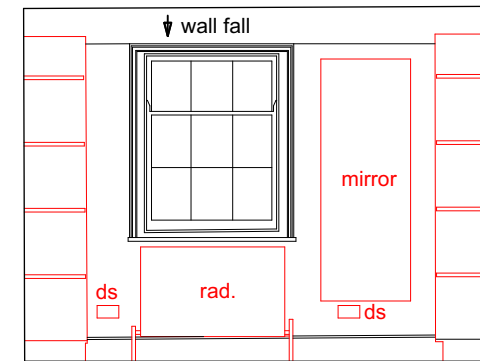

Elevation 4

7 PILGRIMS LANE

Studio Bernadeta
AF Architects

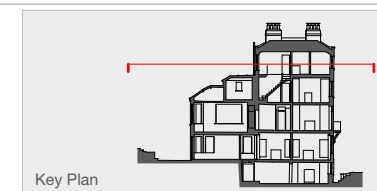

Key Plan

Project	037_7 PILGRIMS LANE
Drawing No.	037_DEM.05_RM.03.03
Drawing Title	DEM. THIRD FL._RM.03
Issue	17.01.25
Project No.	037
Scale/Format	1:100 @ A3
Date	JANUARY 2025