


Do not scale from this drawing.
 Check drawing on receipt and immediately report any discrepancies to the Architect.
 Verify all dimensions and levels on site prior to construction.
 The contents of this drawing are Stiff + Trevillion Architects LLP copyright and shall not be re-used without their written permission.

Notes

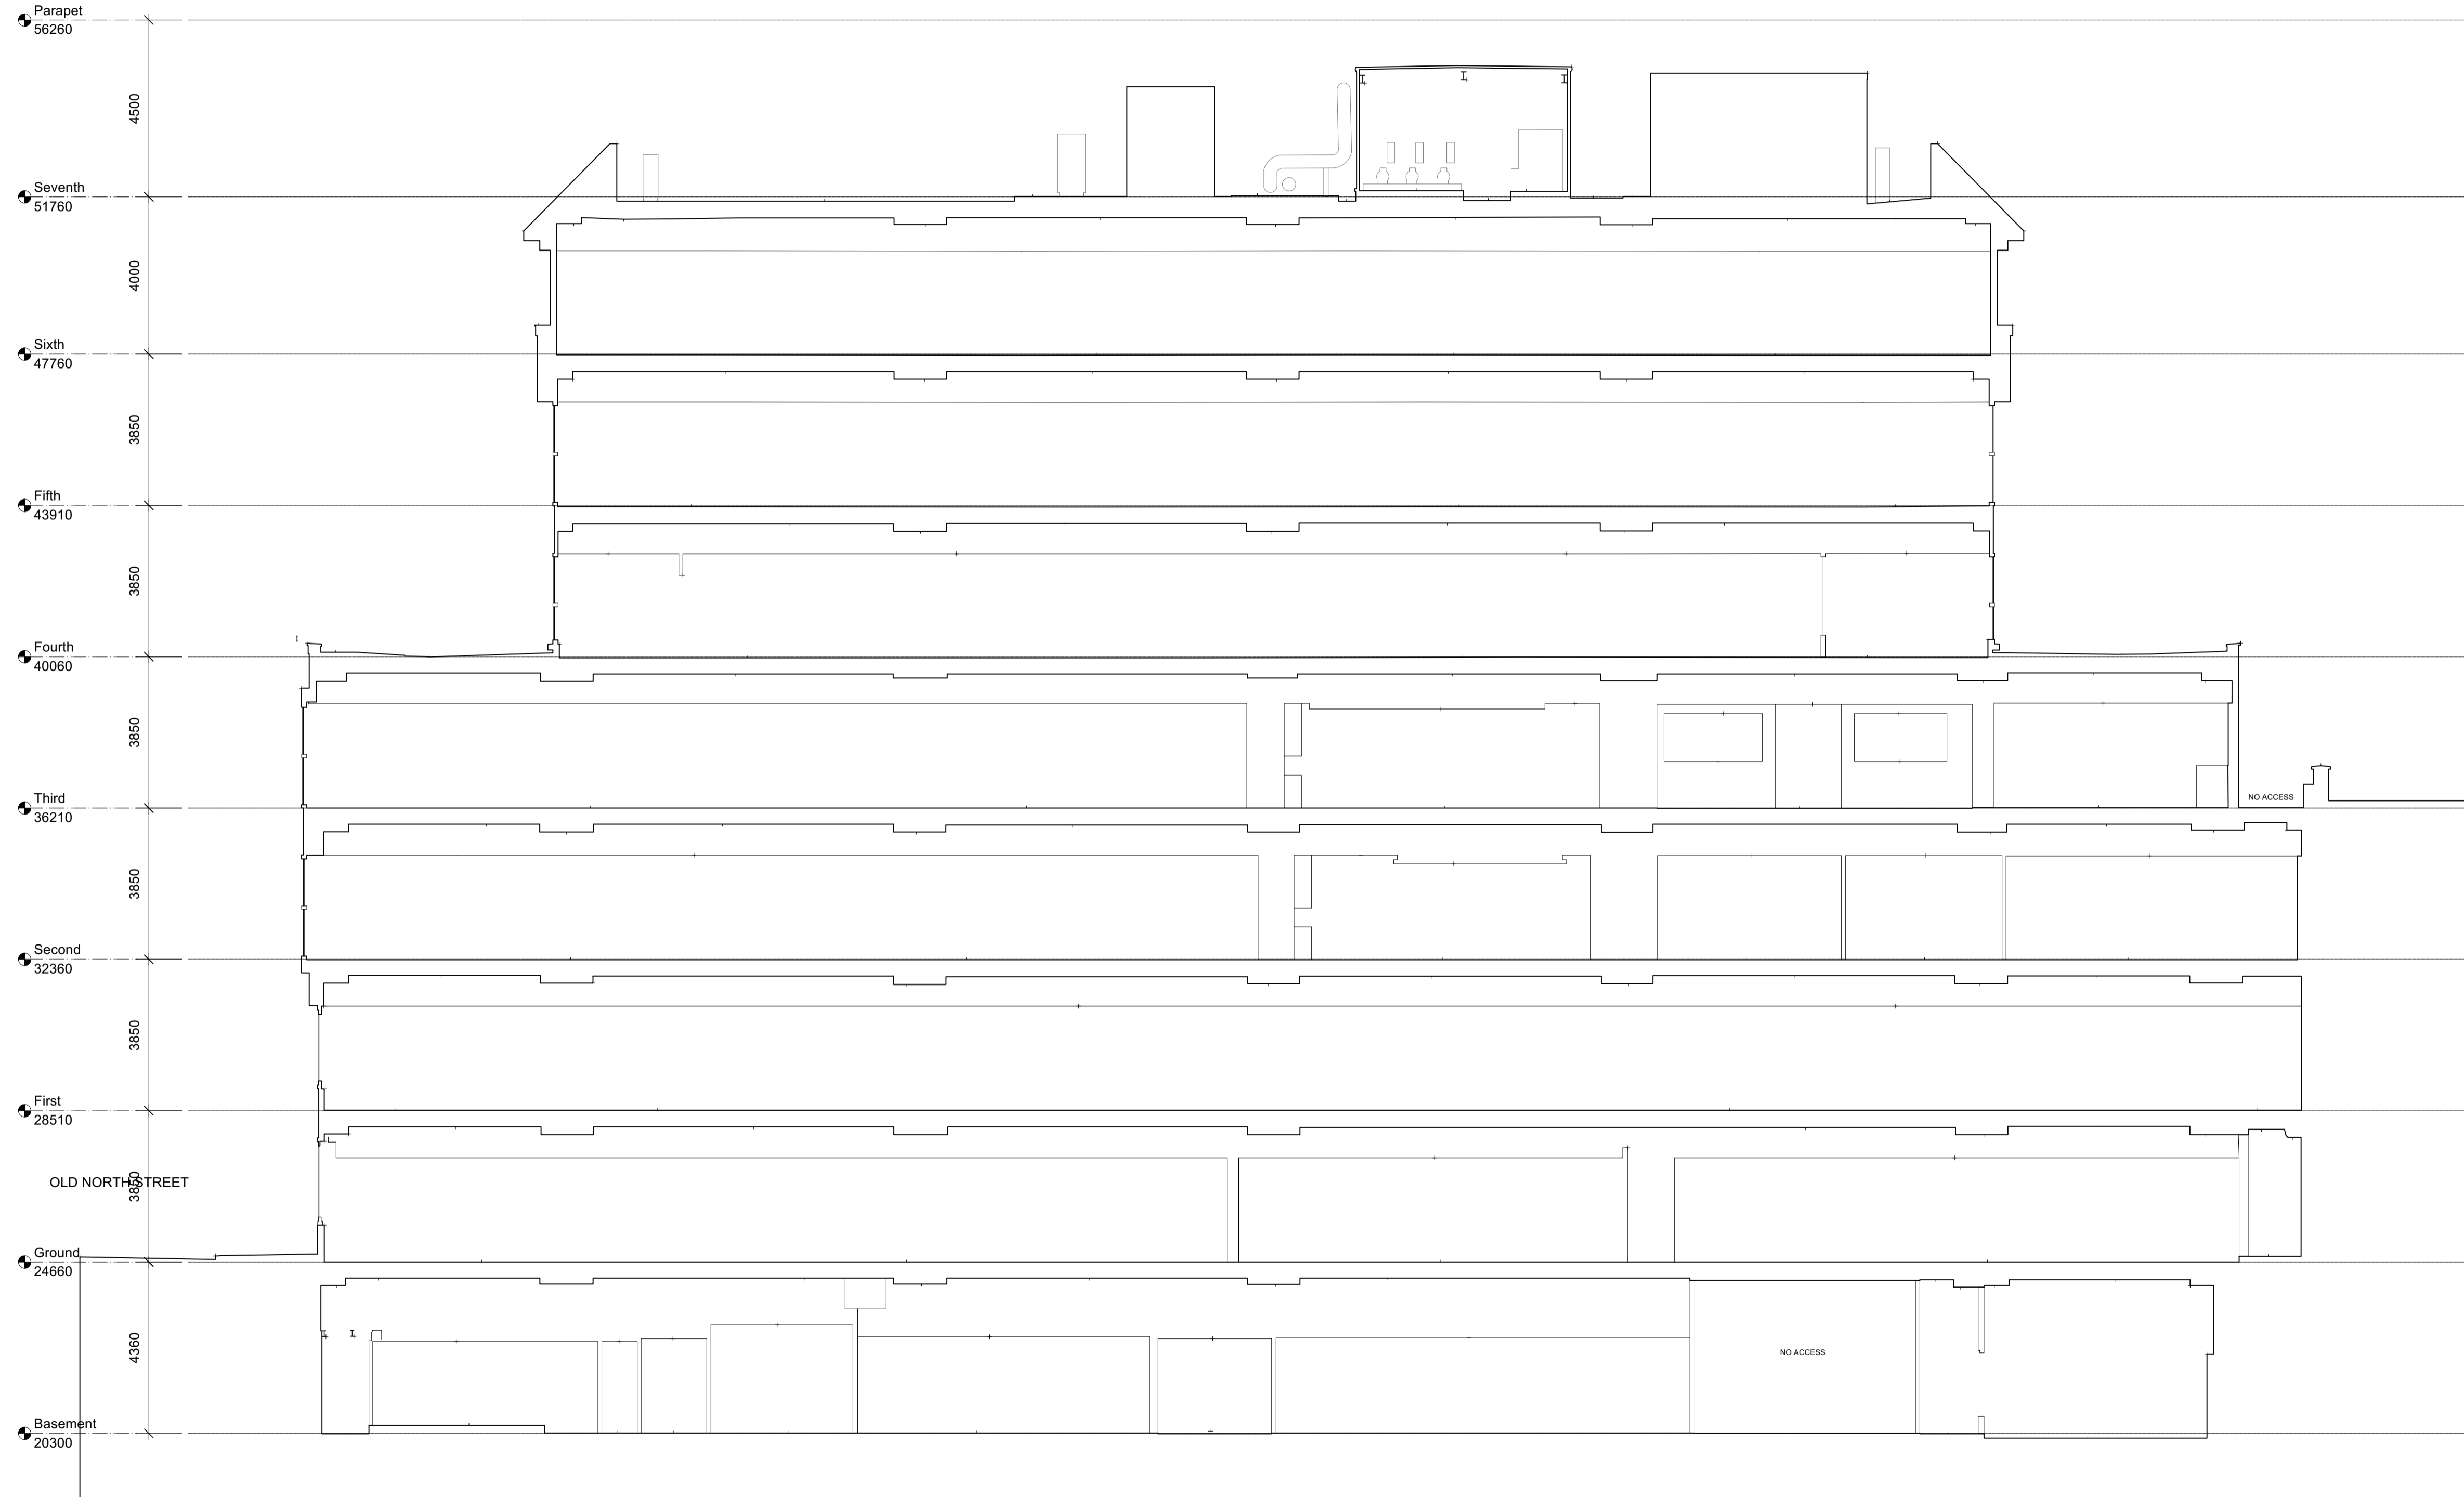

Rev.	Date	Approved	Note
P1	17/12/2024		Planning Issue

Stiff + Trevillion
 Stiff + Trevillion Architects Ltd
 16 Woodfield Road
 London W9 2BE
 T +44(0)20 8960 5550
 mail@stiffandtrevillion.com
 www.stiffandtrevillion.com

Client
RAILPEN

Project
**26 RED LION SQUARE
 LONDON WC1R 4HQ**

Drawing Title
Existing Section EE

Drawing Status	Drawn	Checked	Revision
PLANNING	RL	RB	P1
Project No.	Date	Scale @ A1	Scale @ A3
4575	17/12/2024	1:100	1:200
Drawing Number			
4575-STA-XX-XXXX-DR-A-07254			

1 Existing Section EE
 Scale: 1:100

