


Do not scale from this drawing.  
 Check drawing on receipt and immediately report any discrepancies to the Architect.  
 Verify all dimensions and levels on site prior to construction.  
 The contents of this drawing are Stiff + Trevillion Architects LLP copyright and shall not be re-used without their written permission.

Notes

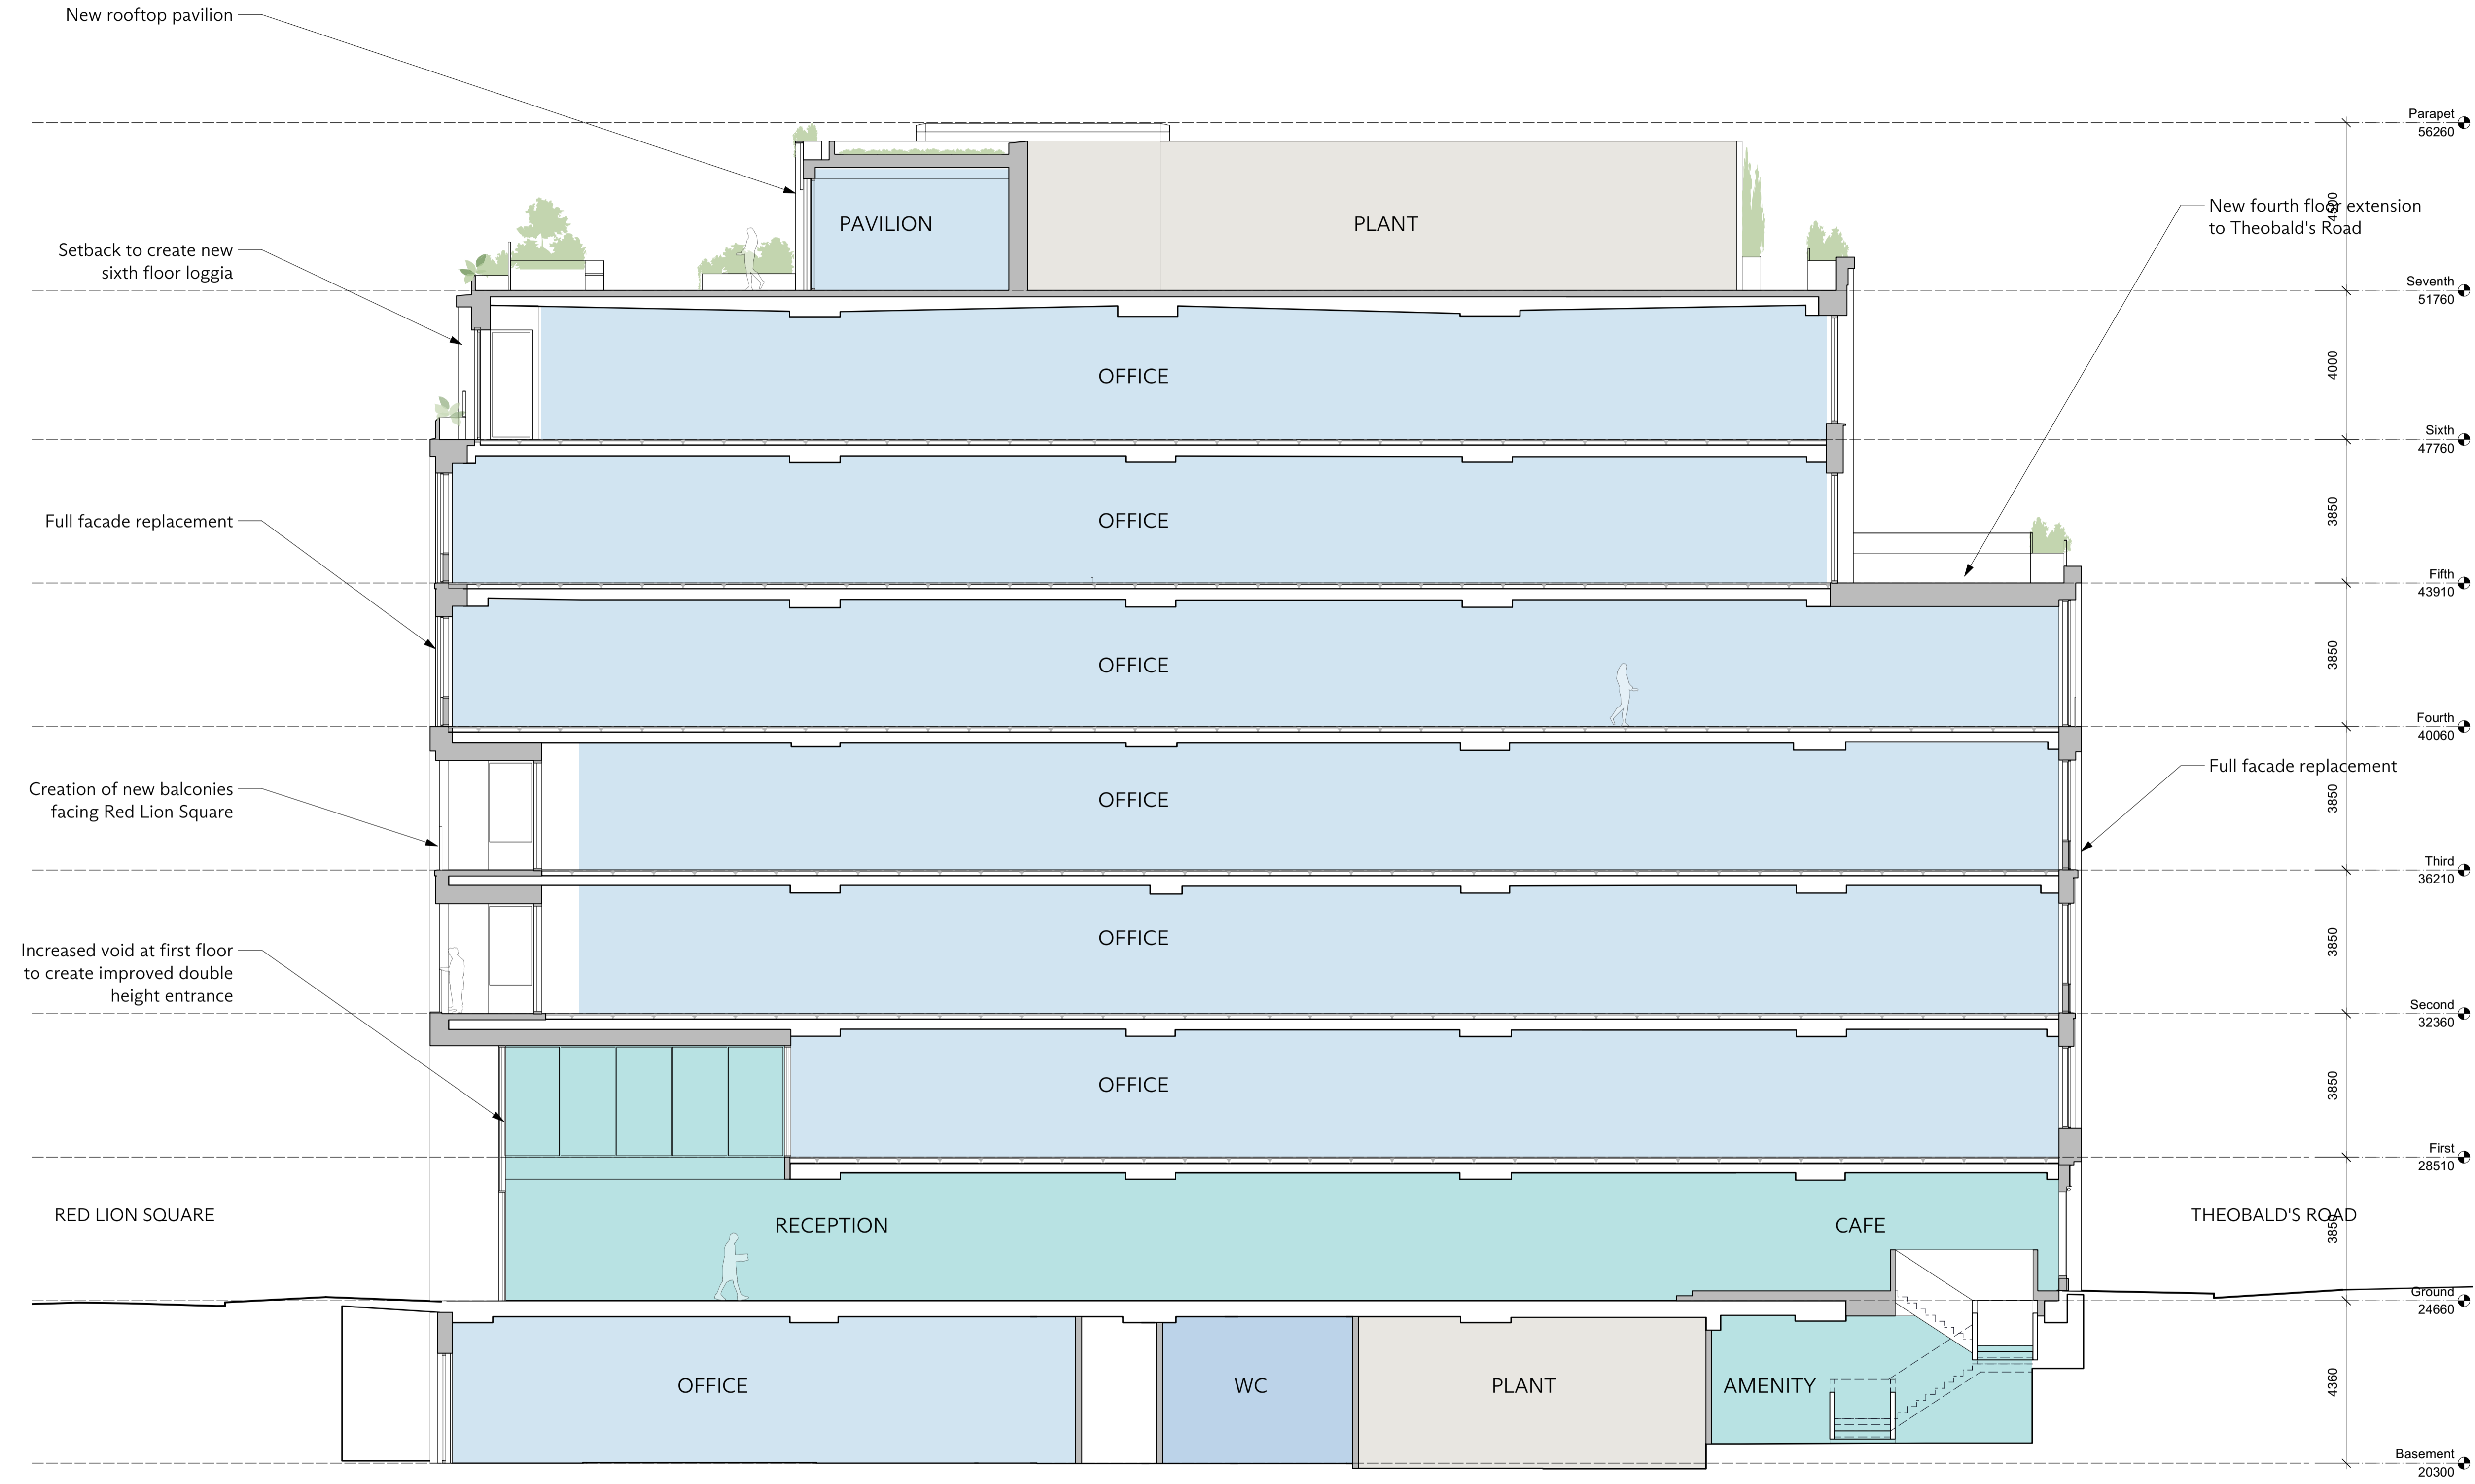

1 Section BB  
 Scale: 1:100

Rev.	Date	Approved	Note
P1	17/12/2024		Planning Issue

**Stiff + Trevillion**  
 Stiff + Trevillion Architects Ltd  
 16 Woodfield Road  
 London W9 2BE  
 T +44(0)20 8960 5550  
 mail@stiffandtrevillion.com  
 www.stiffandtrevillion.com

Client  
**RAILPEN**

Project  
**26 RED LION SQUARE  
 LONDON WC1R 4HQ**

Drawing Title  
**Proposed Section BB**

Drawing Status	Drawn	Checked	Revision
PLANNING	RL	RB	P1

Project No. Date Scale @ A1 Scale @ A3  
 4575 17/12/2024 1:100 1:200

Drawing Number  
 4575-STA-XX-XXXX-DR-A-07301