




1 2.26 Store - Demo Plan
6411 1:50 @ A1

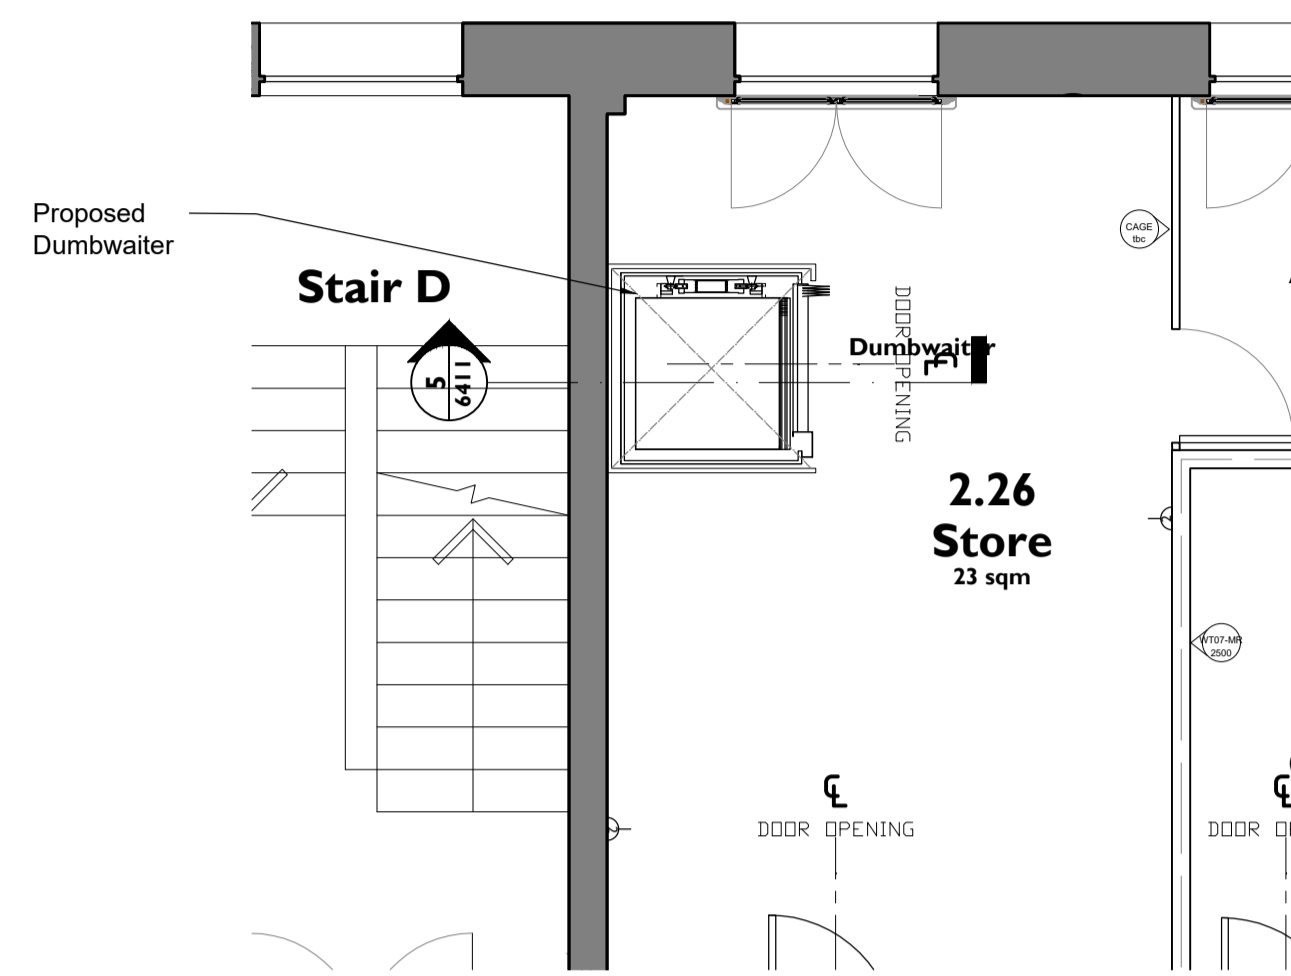


2 2.26 Store - Proposed Plan
6411 1:50 @ A1

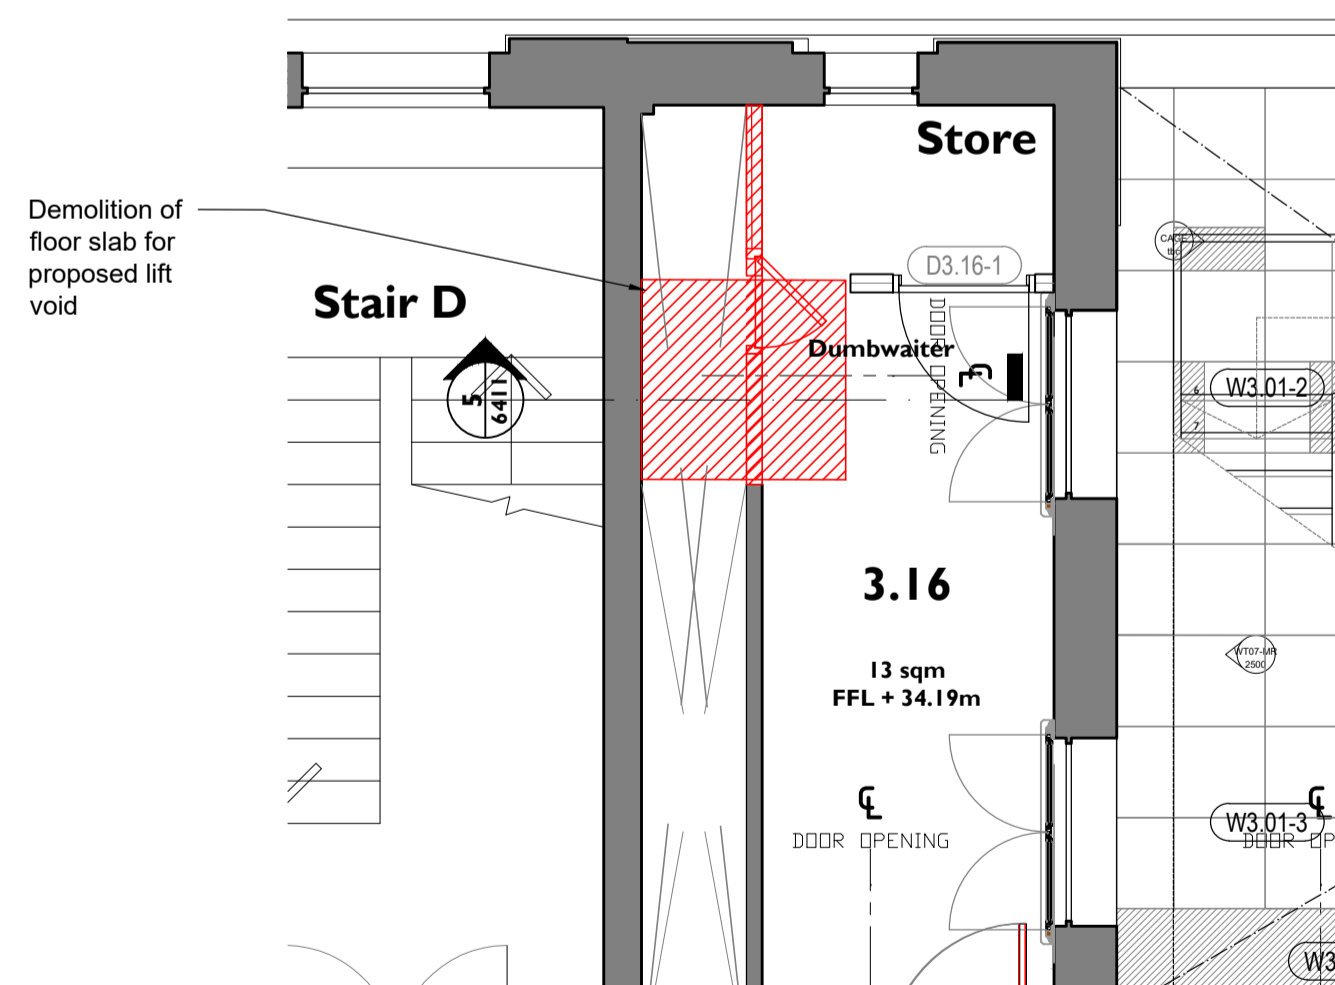

3 3.16 Ice - Demo Plan
6411 1:50 @ A1

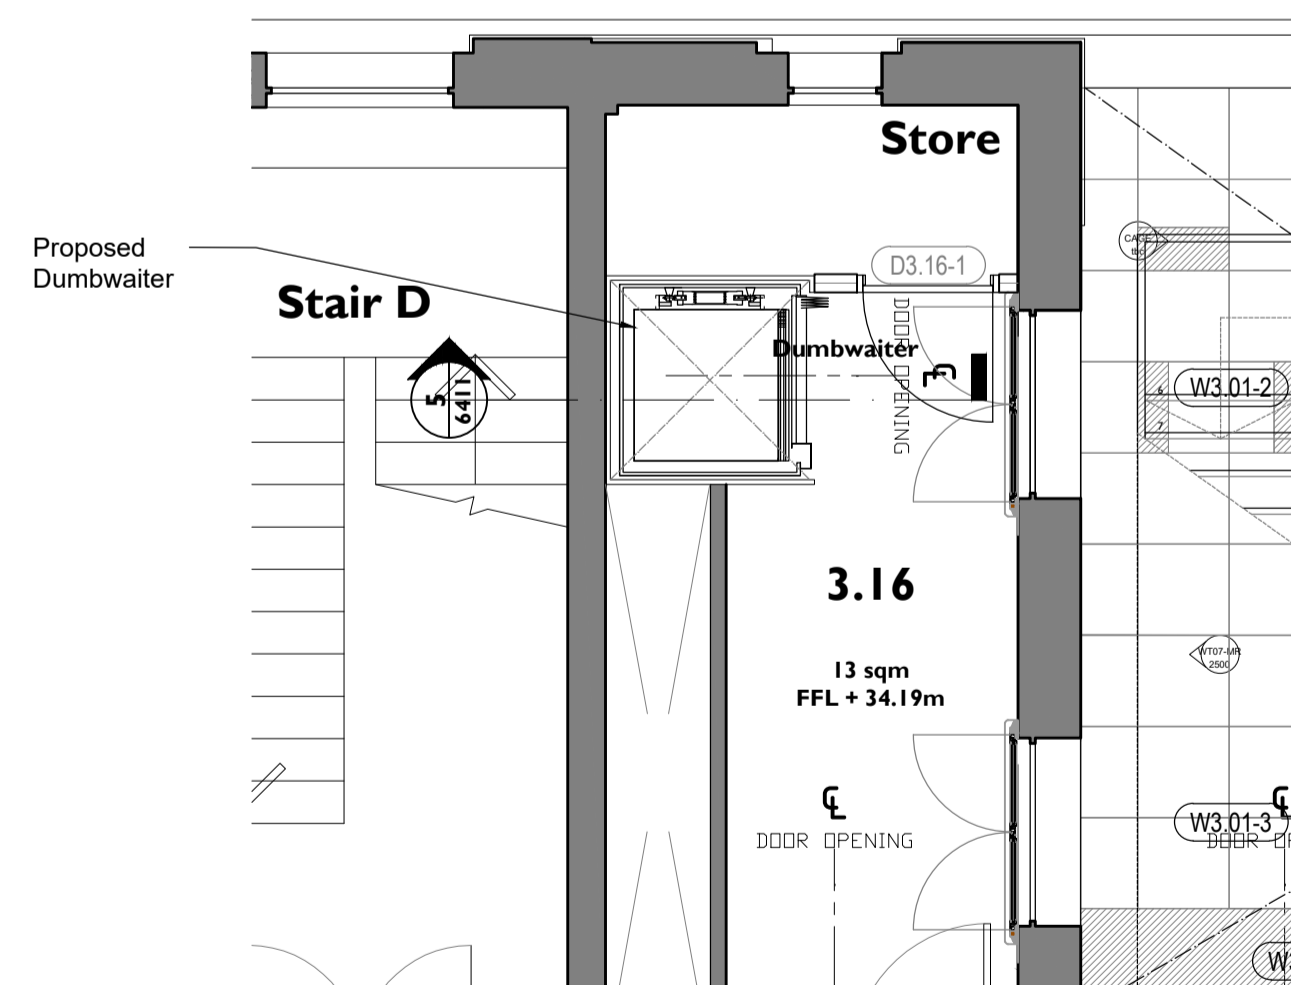

4 3.16 Ice - Proposed Plan
6411 1:50 @ A1

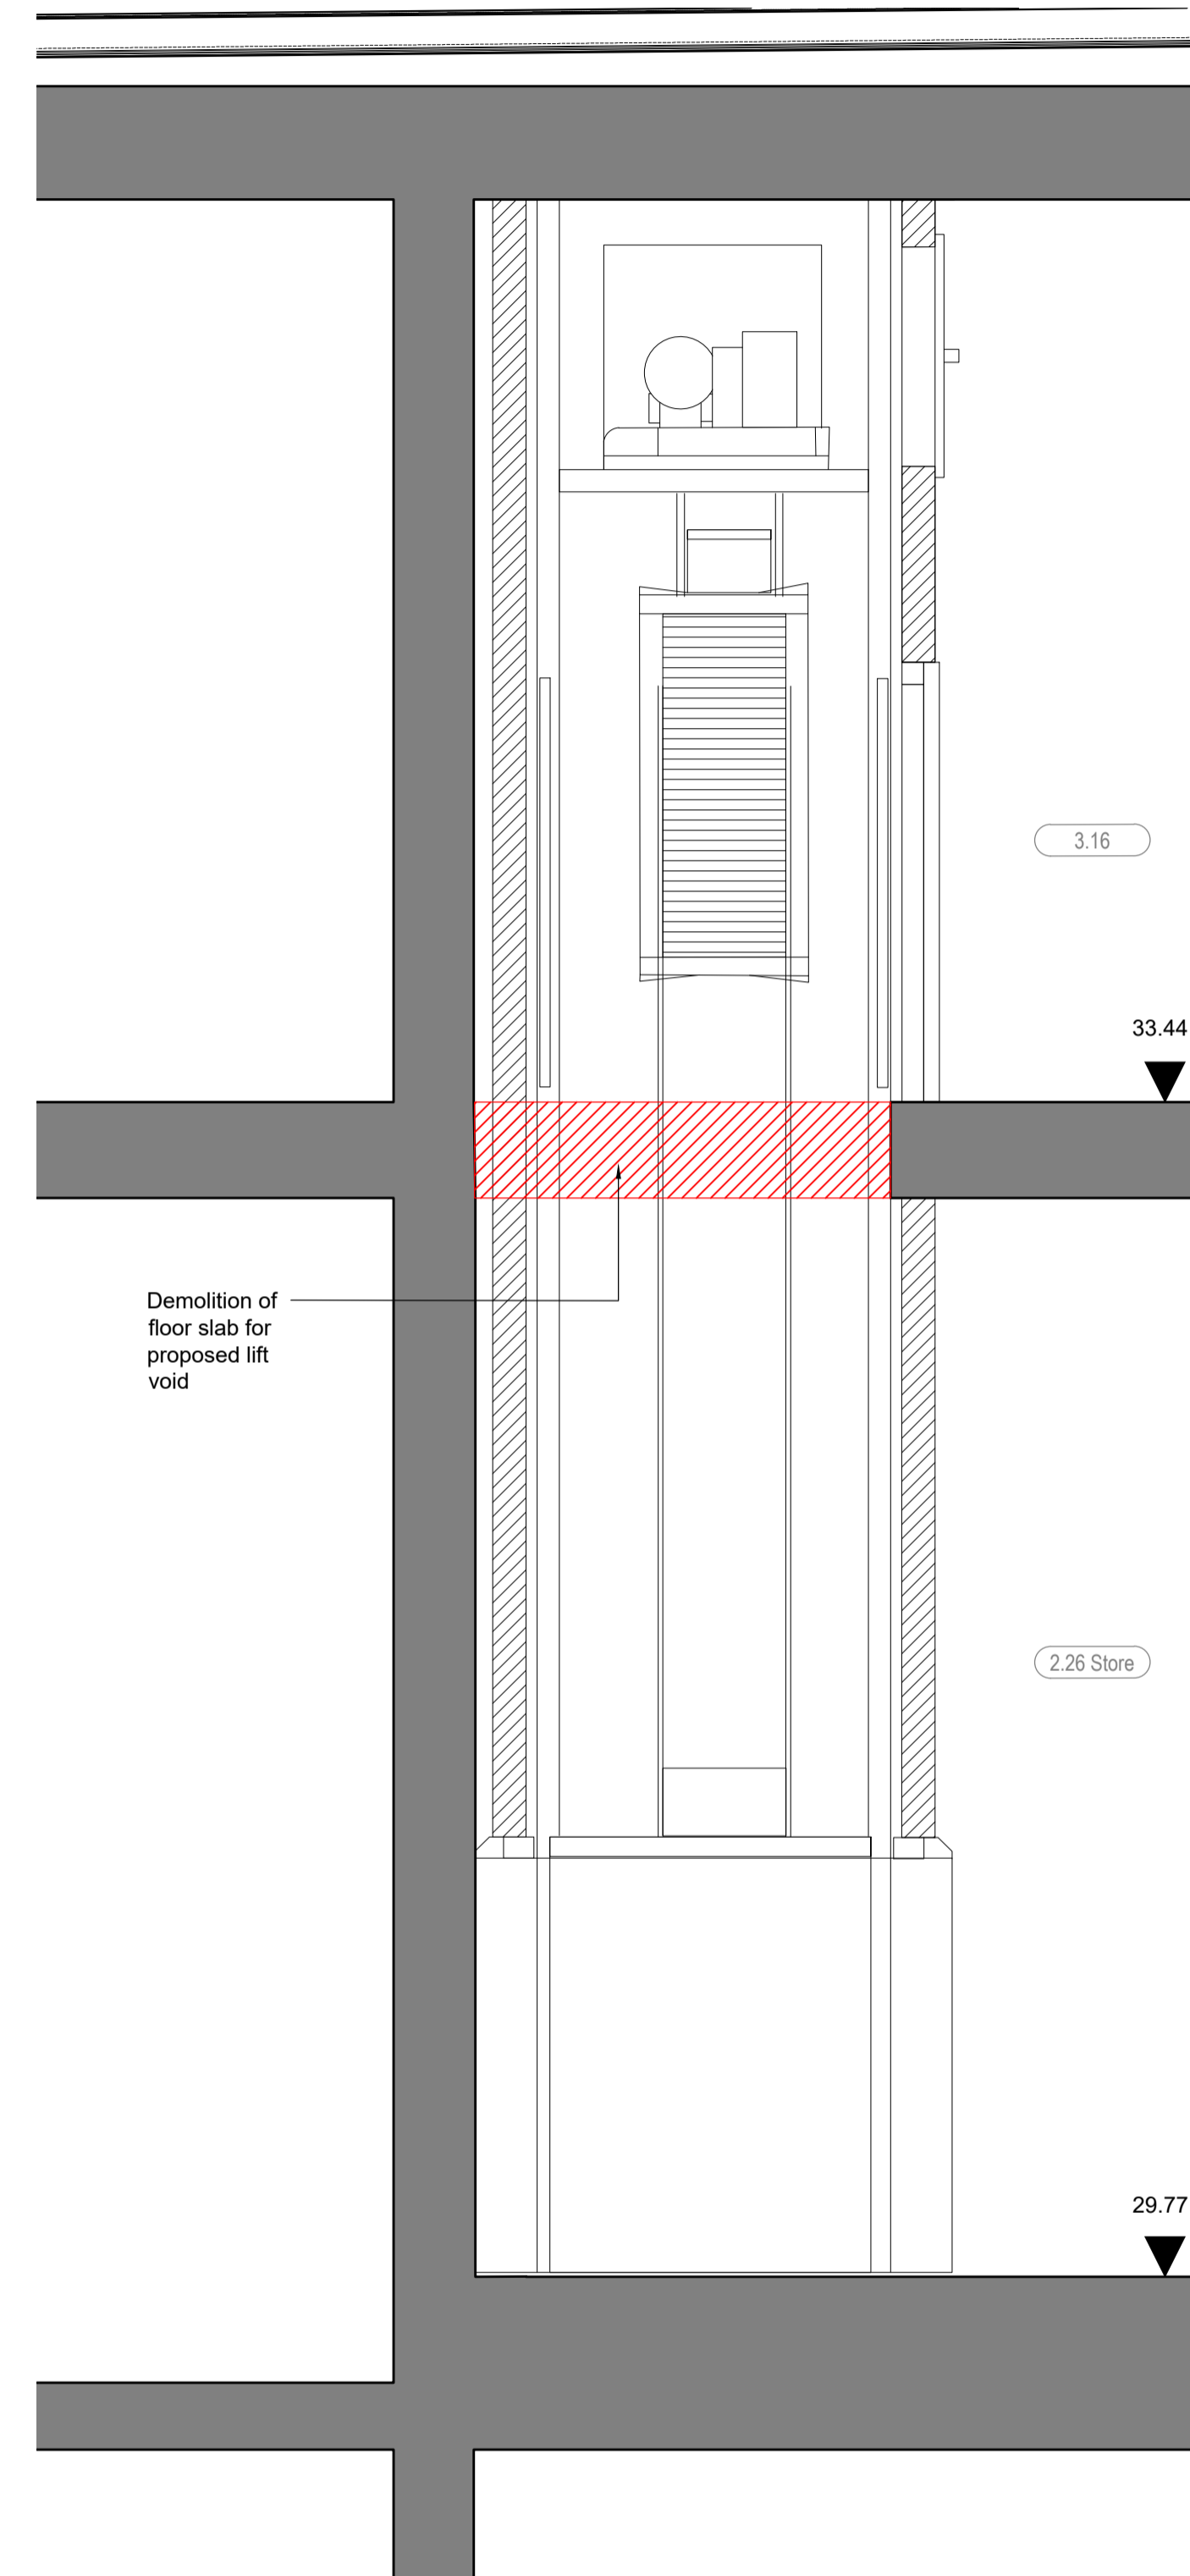

5 Dumbwaiter Section
6411 1:20 @ A1

Notes:





Drawings are based on survey data and may not accurately represent what is physically present.

Do not scale from this drawing. All dimensions are to be verified on site before proceeding with the work.

All dimensions are in millimetres unless noted otherwise.


Purcell shall be notified in writing of any discrepancies.

Key Plan
not to scale

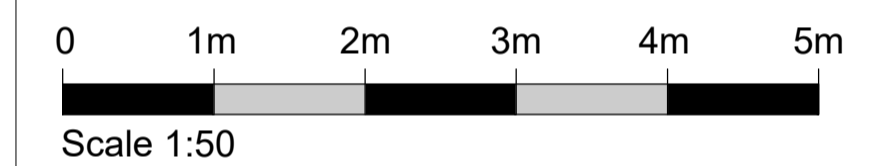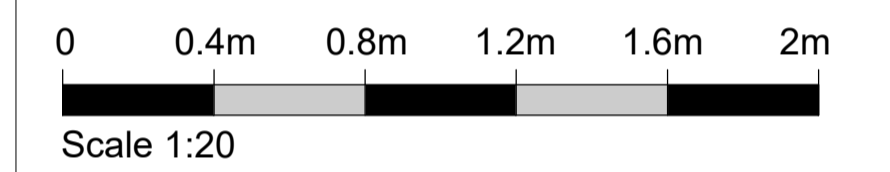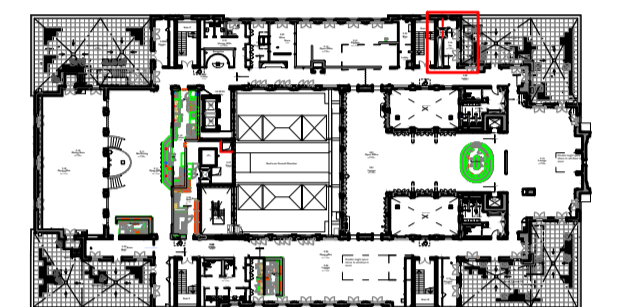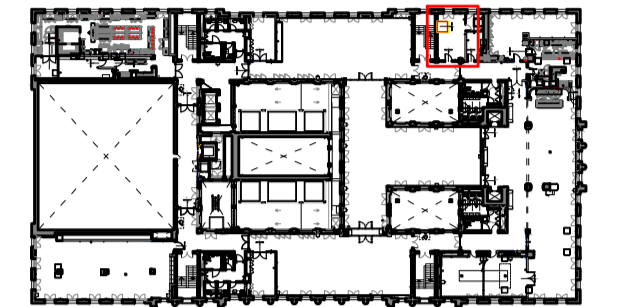

REV	DATE	BY	CHK	DESCRIPTION
P01	19.12.24	DZ	JE	For LBC

CLIENT
Il Bottaccio
PROJECT
Camden Town Hall Tenant Fitout

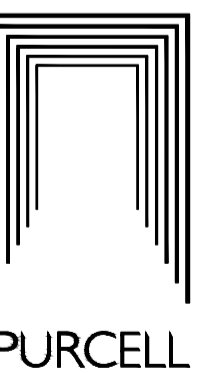

JOB NUMBER
242931

TITLE
Proposed Dumbwaiter Second + Third floor

SIZE SCALE
A1L 1:20

REV SUITABILITY/REASON FOR ISSUE
P01 S4 - For Approval

DRAWING NUMBER
242931-PUR-01-XX-DR-A-6411

PURCELL® IS THE REGISTERED TRADE NAME FOR PURCELL ARCHITECTURE LTD AND ALL SUBSIDIARY COMPANIES AND IS REGISTERED IN THE UNITED KINGDOM, EUROPEAN UNION, HONG KONG, CHINA AND AUSTRALIA. © PURCELL 2024. www.purcell.com