


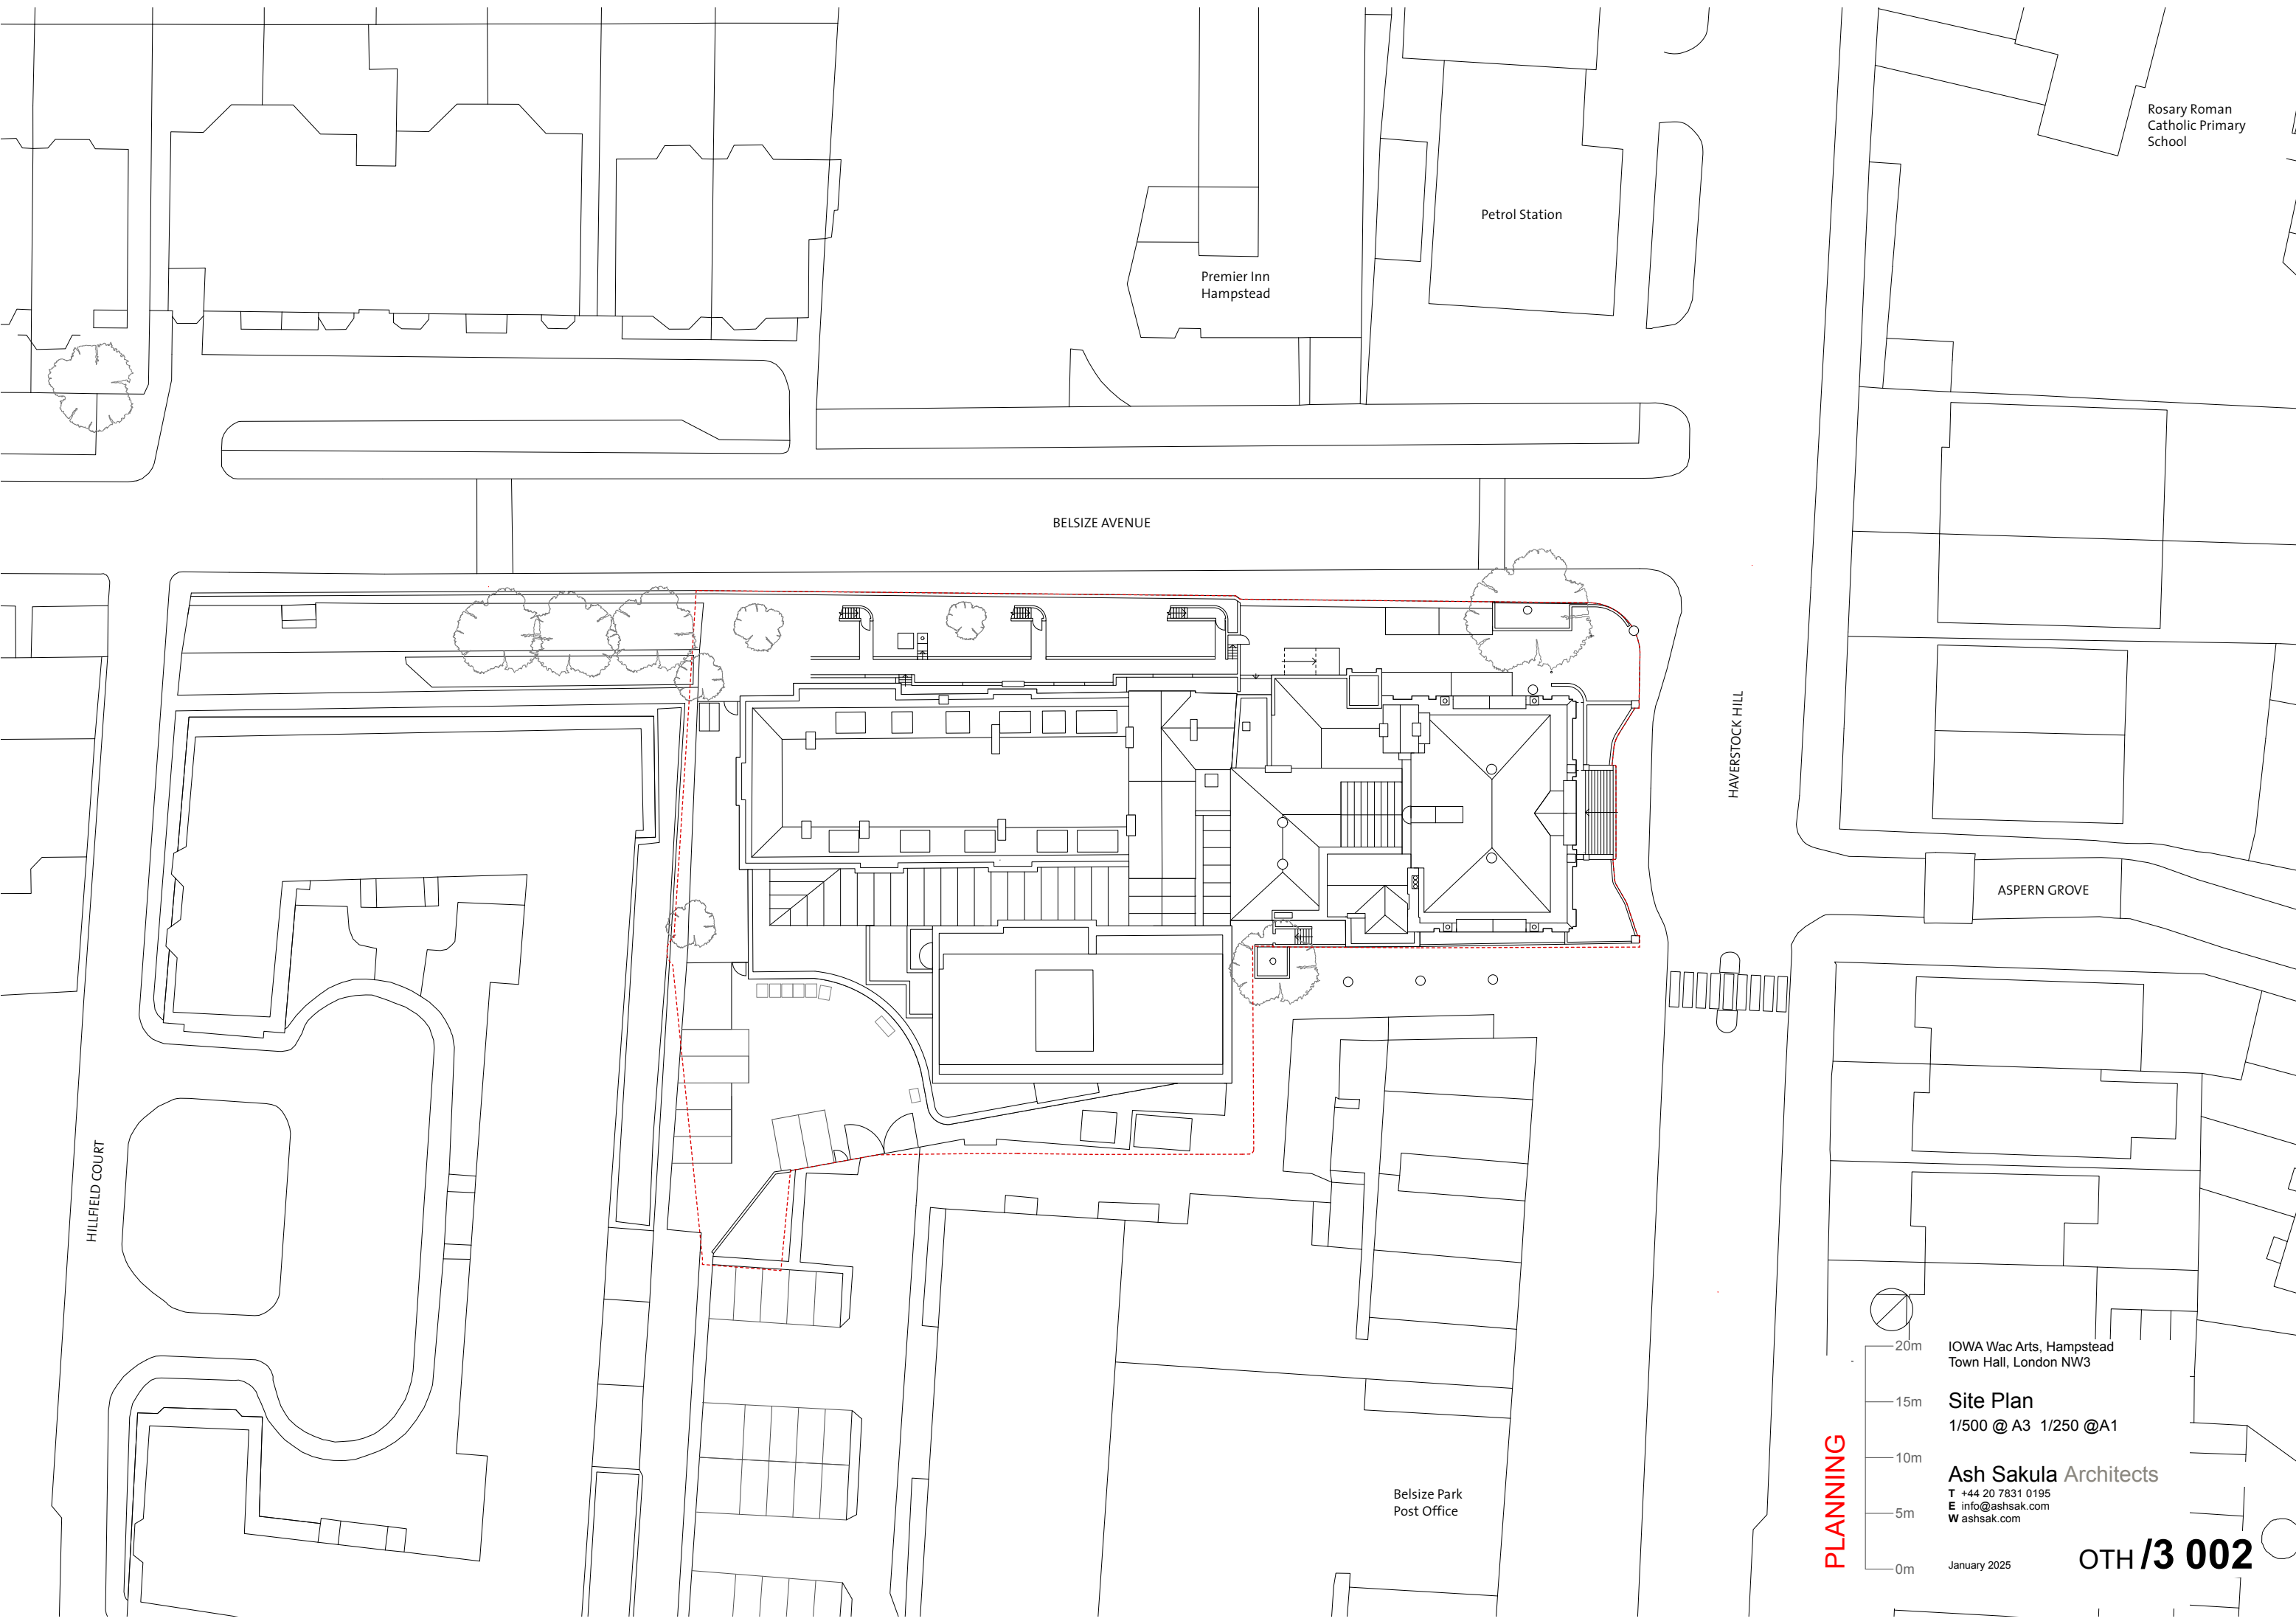

HILLFIELD COURT

BELSIZE AVENUE

Petrol Station

Premier Inn
Hampstead

HAVERSTOCK HILL

Rosary Roman
Catholic Primary
School

ASPERN GROVE

Belsize Park
Post Office



20m
15m
10m
5m
0m

IOWA Wac Arts, Hampstead
Town Hall, London NW3

Site Plan
1/500 @ A3 1/250 @ A1

Ash Sakula Architects
T +44 20 7831 0195
E info@ashsak.com
W ashsak.com

January 2025

PLANNING

OTH/3 002