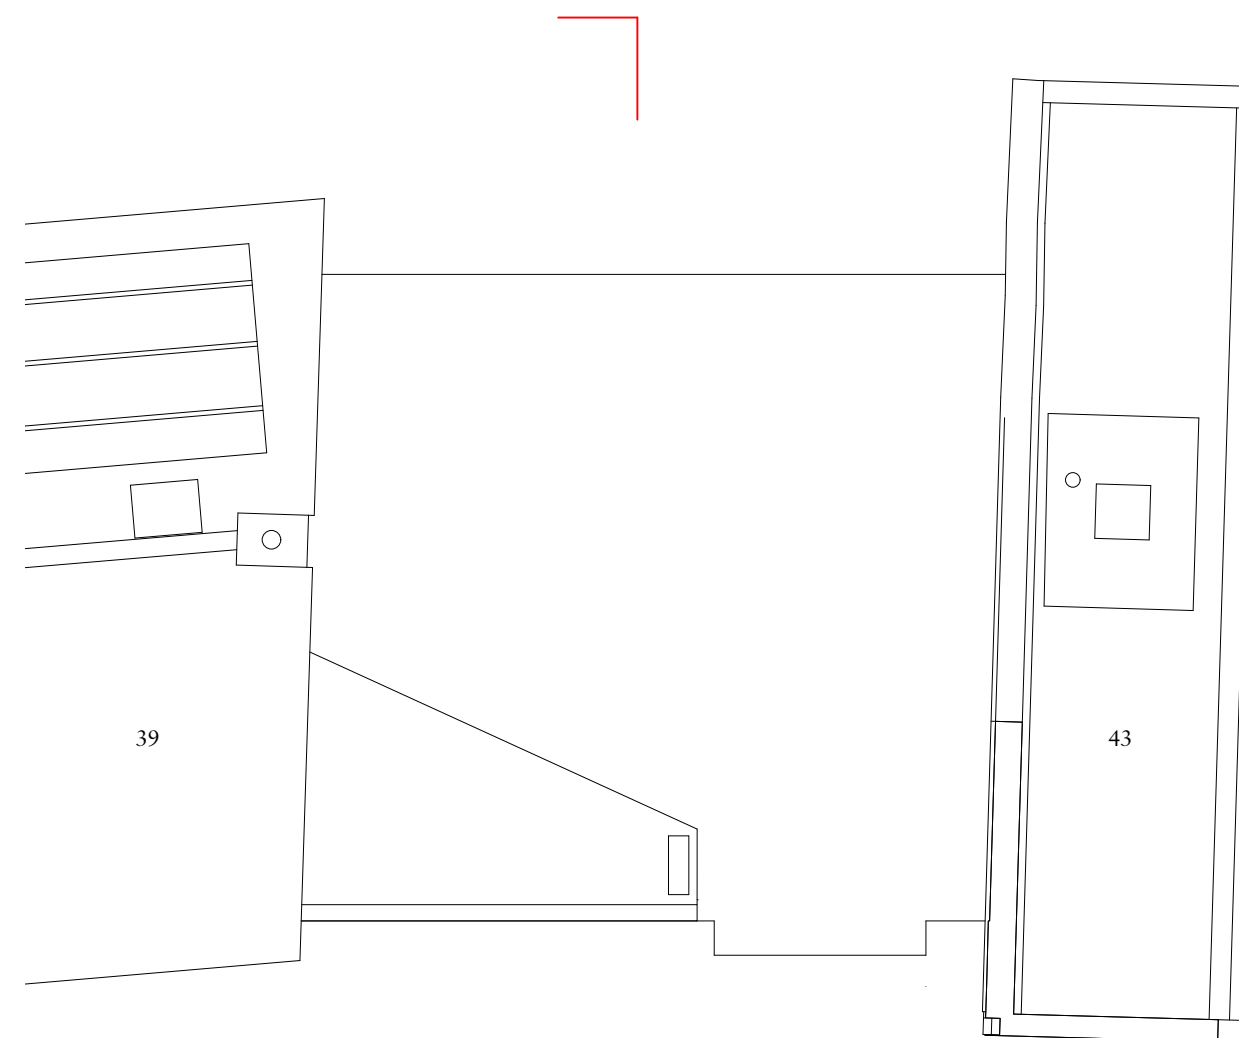
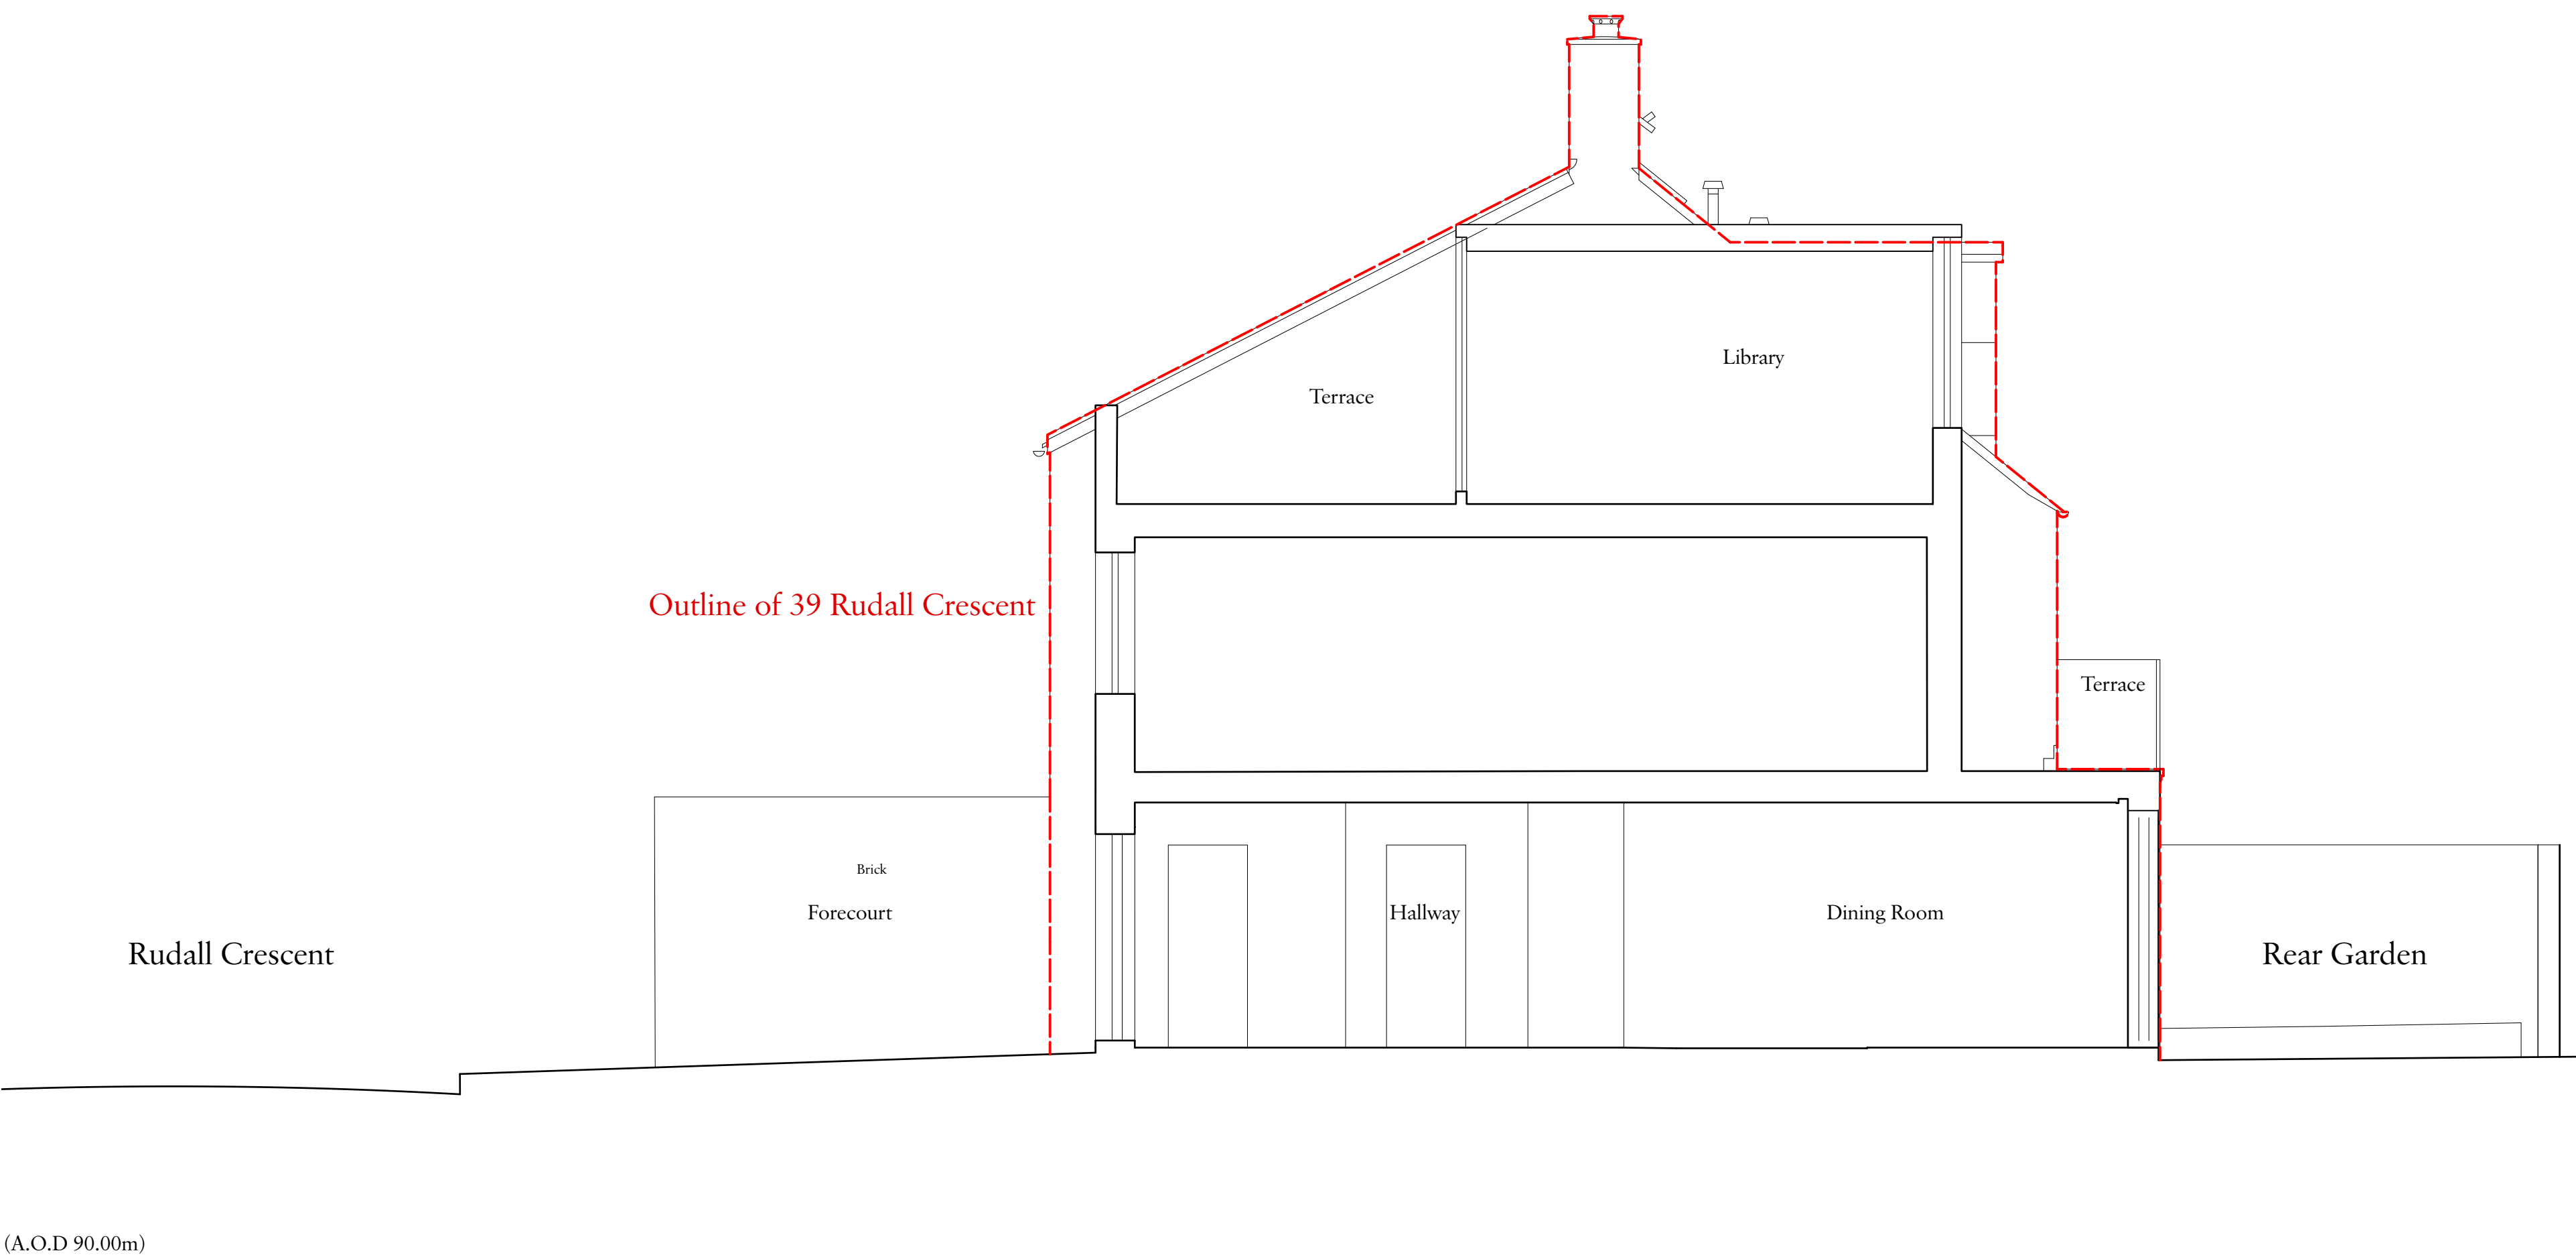


Rev	Date	Details	By
-----	------	---------	----

Charlton Brown Architecture & Interiors

10-11 St George's Mews, London, NW1 8XE
Telephone +44(0)20 7794 1234
Email office@charltonbrown.com
Website www.charltonbrown.com

Client
Marsha & Saul Biber

Project
41 Rudall Crescent

Drawing Title
Proposed Section

Date	Drawn	Checked
17/01/2025	RO	MCW

Scale
1:100 @ A3 / 1:50 @ A1

Issue Status
Planning Application Submission

Project Number	Drawing Number	Revision
24008	PL-00-200	