


Proposed Rooflight Typical Section
 Aluminium frame - Anathacite Grey
 U-Value - 1.1W/m²K

Drawing Notes
 1. Do not scale this drawing.
 2. All dimensions must be checked on site and any discrepancies verified with the architect.
 3. Unless shown otherwise, all dimensions are to structural surfaces.
 4. All work must comply with relevant building Standards and Building Regulations requirements. Drawing errors and omissions to be reported to the architect

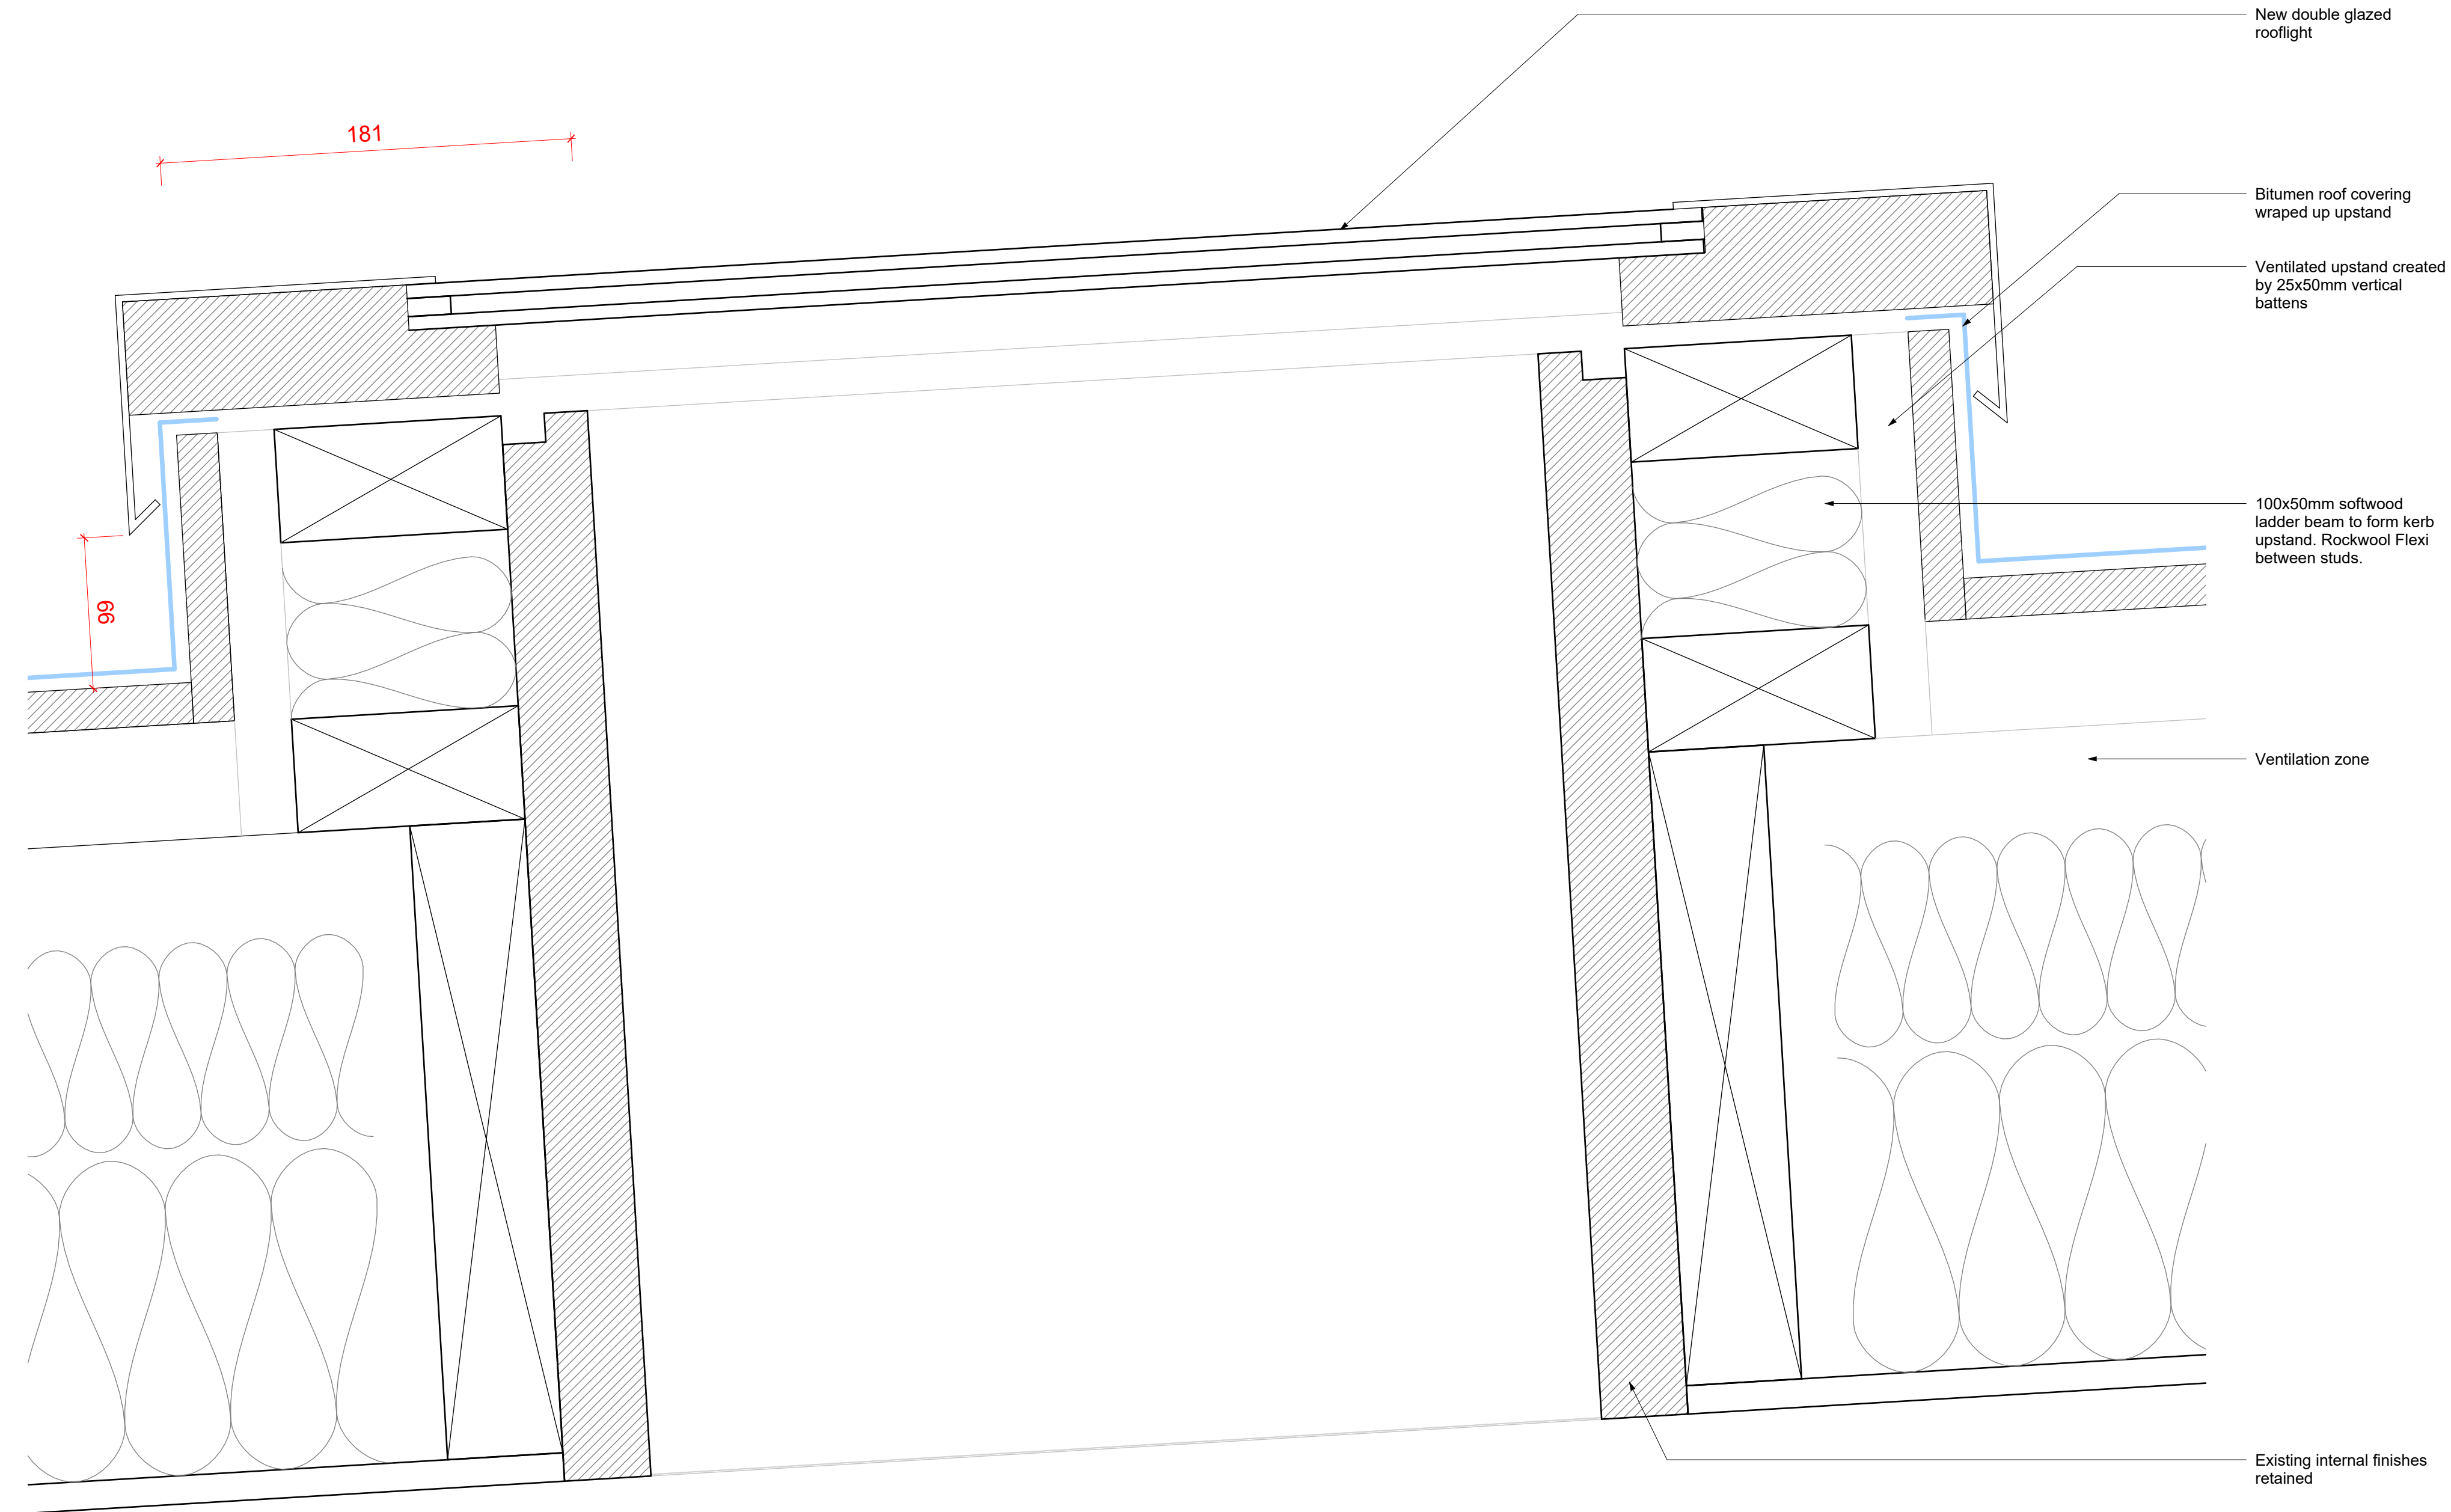

Proposed Rooflight - Typical Detail Section AA
 1:2

PD1 24.01.25 Discharge of Planning Conditions

rev	date	note
-----	------	------

CODE	SUITABILITY DESCRIPTION
STATUS	PURPOSE OF ISSUE TENDER

MAP 3rd Floor
 99-101 Farringdon Road
 London, EC1R 3BT
 tel: 020 7096 5007
 email: studio@map-architecture.co.uk

PROJECT NO:
2306

PROJECT
 31 South Hill Park

TITLE
Replacement Rooflight junction details

CLIENT
Mark Sutcliffe

DRAWN BY KS	CHECKED BY JT	DATE 20.12.24
SCALE (@ A1) 1:2	PROJECT NUMBER 2306	

DRAWING NUMBER 40005	REV PD1
-------------------------	------------