


KEY PLAN

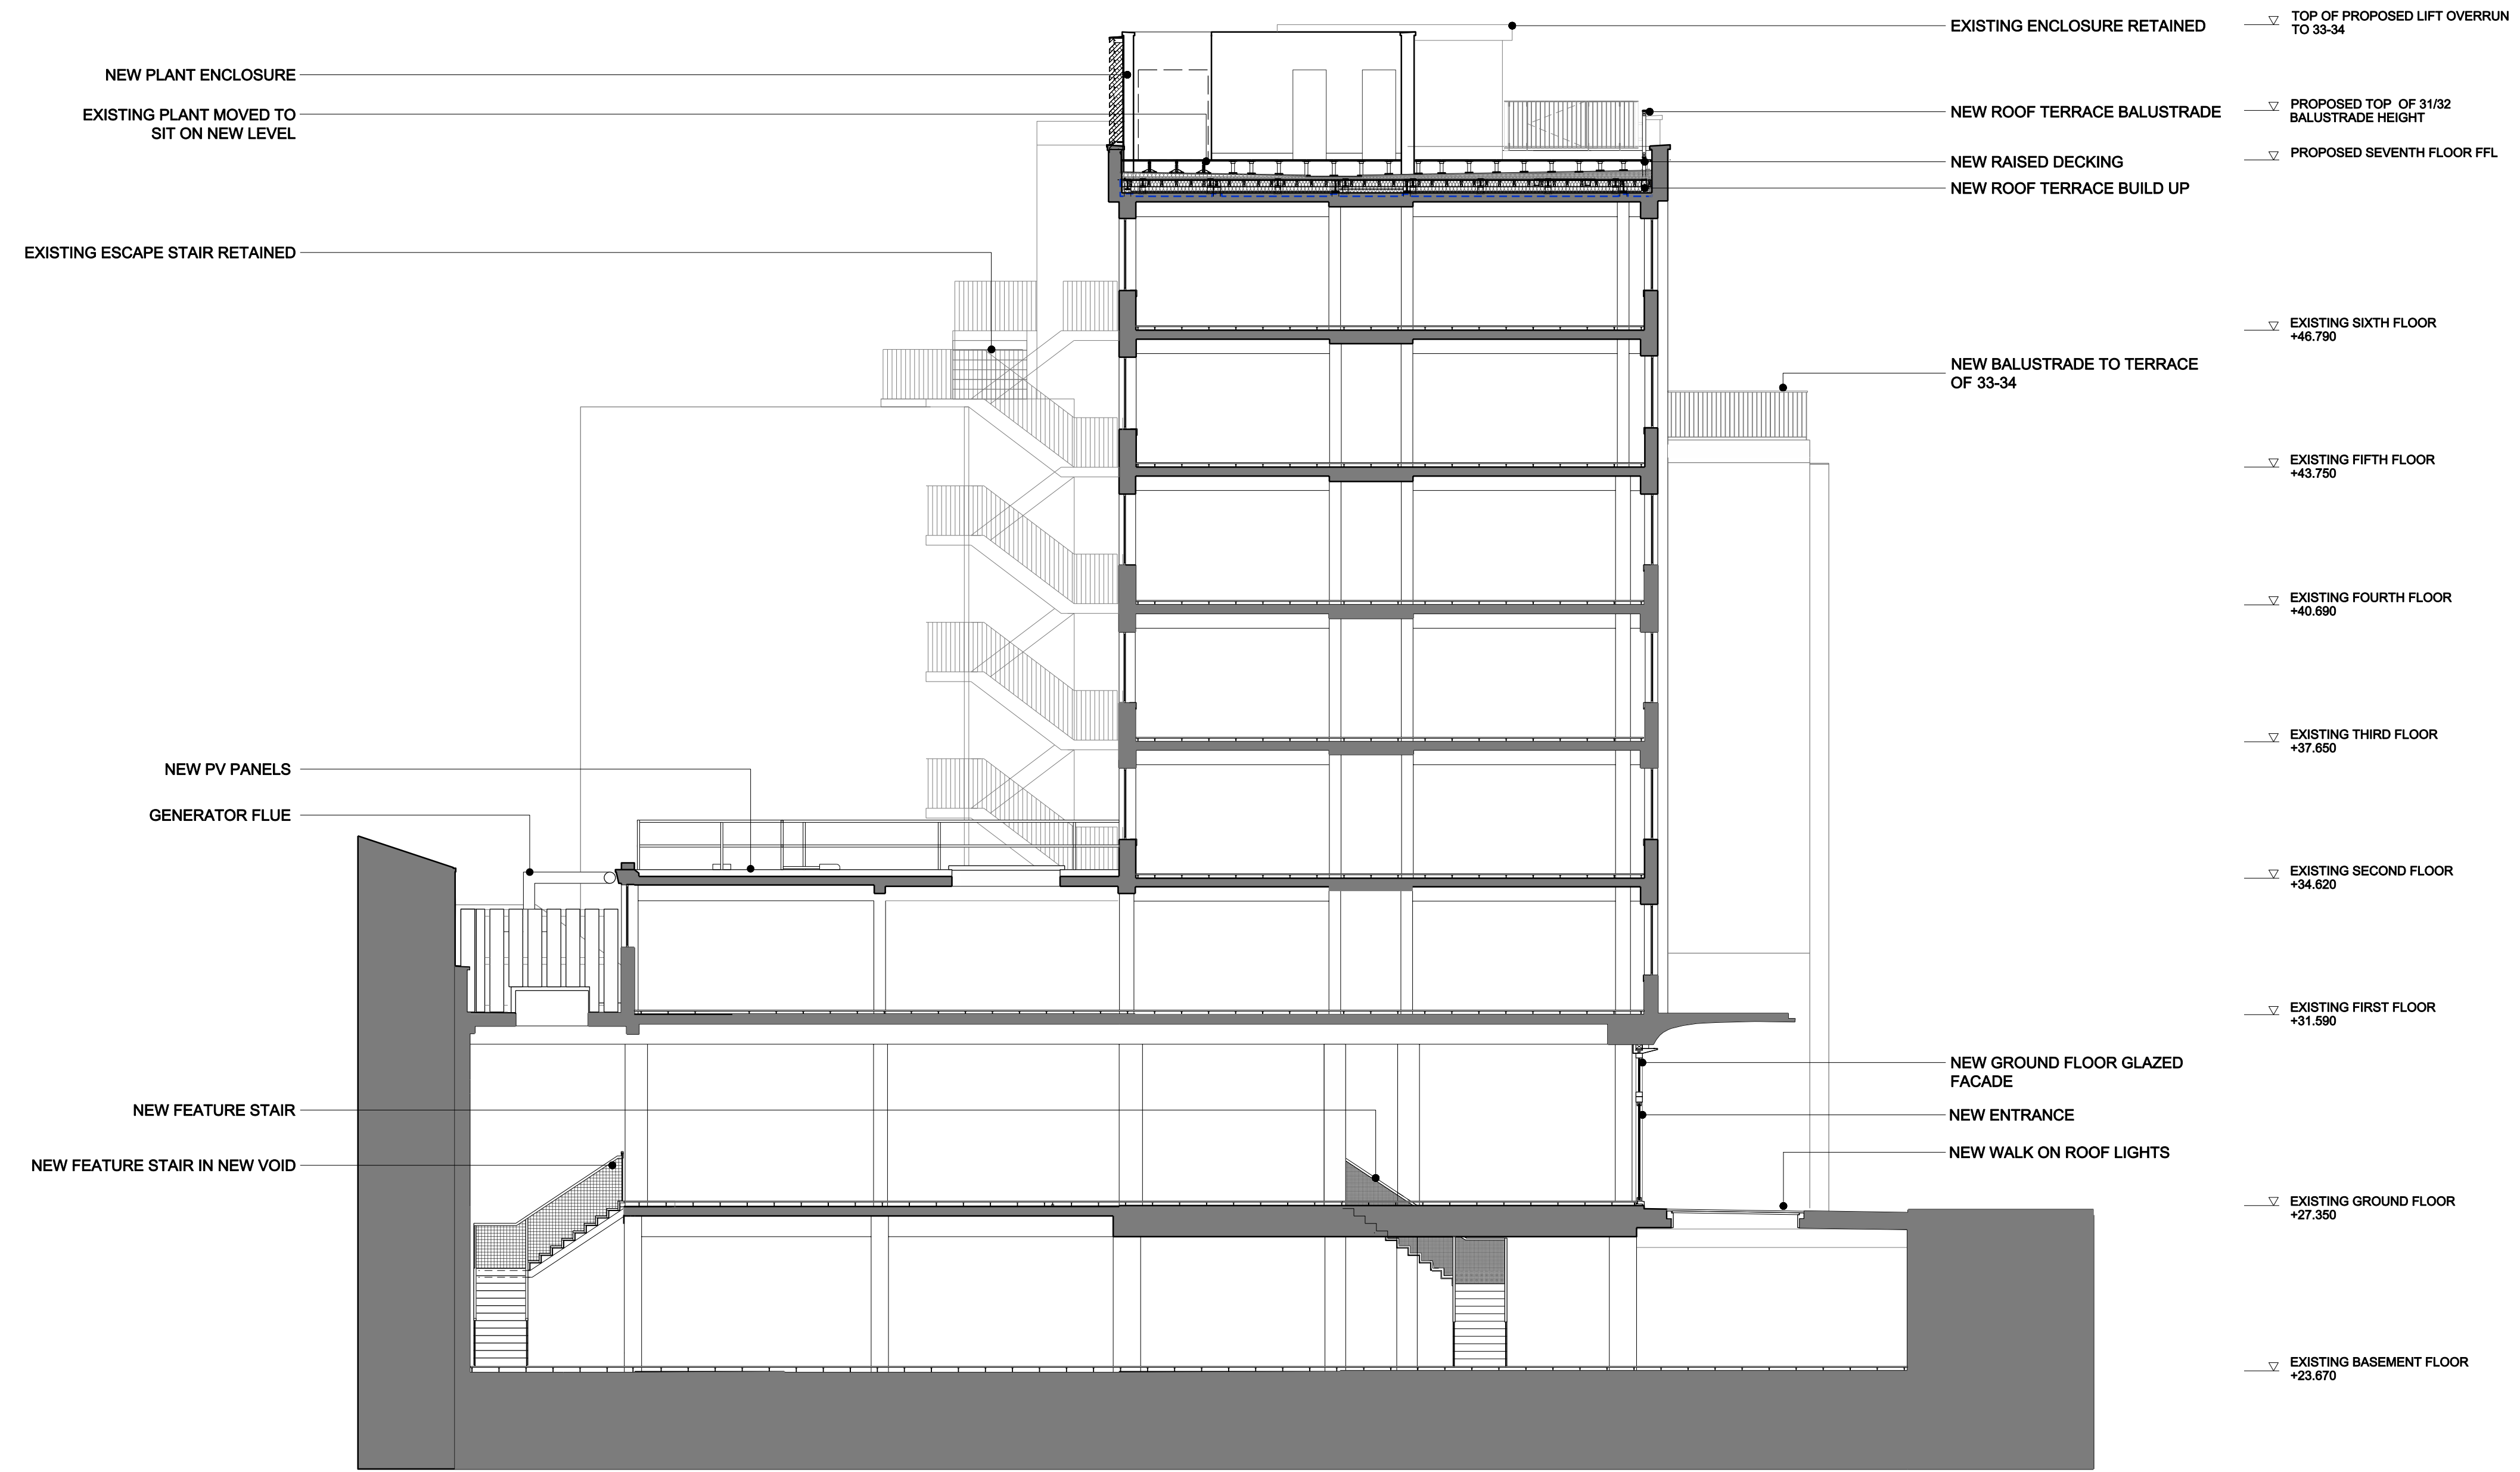

REV.	DATE	DESCRIPTION	REV.	DATE	DESCRIPTION	REV.	DATE	DESCRIPTION
-	29.04.2022	DRAFT ISSUE FOR CLIENT	H	04.12.2024	PLANNING AMENDMENT - GENERATOR FLUE ADDED			
A	08.05.2022	DRAFT PLANNING SUBMISSION						
B	12.05.2022	DRAFT PLANNING SUBMISSION						
C	19.05.2022	PLANNING SUBMISSION						
D	19.08.2022	UPDATED PLANNING SUBMISSION (NOTE THIS WAS PREVIOUSLY ISSUED AS REVISION C)						
E	26.01.2024	PLANNING AMENDMENT						
F	28.11.2024	PLANNING AMENDMENT DRAFT - GENERATOR FLUE ADDED						
G	02.12.2024	PLANNING AMENDMENT DRAFT - GENERATOR FLUE ADDED						

**NOTES:**

- ALL DIMENSIONS IN MM UNLESS OTHERWISE STATED
- THIS DRAWING IS TO BE READ IN CONJUNCTION WITH ALL RELEVANT CONTRACT DOCUMENTS
- THIS DRAWING IS TO BE READ IN CONJUNCTION WITH ALL ENGINEER'S DRAWINGS
- DO NOT SCALE FROM THIS DRAWING
- REPORT ANY ERRORS, CONTRADICTIONS, & OMISSIONS TO THE ARCHITECT AS SOON AS POSSIBLE
- WHEN THIS DRAWING IS ISSUED IN DWG FORMAT IT IS AN UNCONTROLLED VERSION ISSUED TO ENABLE THE RECIPIENT TO PREPARE THEIR OWN DRAWINGS FOR WHICH THEY ARE SOLELY RESPONSIBLE. IT IS BASED ON BACKGROUND INFORMATION CURRENT AT TIME OF ISSUE.
- BEN ADAMS ARCHITECTS ACCEPTS NO LIABILITY FOR ANY SUCH ALTERATIONS OR ADDITIONS TO OR DISCREPANCIES ARISING OUT OF CHANGES TO SUCH BACKGROUND INFORMATION WHICH OCCUR AFTER IT IS ISSUED BY BEN ADAMS ARCHITECTS.

**KEY:**

**Ben Adams Architects**

Third Floor  
17 Southbank Street  
London SE1 0JF

T 020 7633 0000  
ben@benadamsarchitects.co.uk  
info@benadamsarchitects.co.uk

**JOB NO: 21-015**

**SCALE: 1:200 @ A3 1:100 @ A1**

**STAGE: PLANNING**

**DRAWING NAME: 31-32 PROPOSED SECTION AA**

**PROJECT NAME: ALFRED PLACE**

**DRAWING NO: P500/H**