




PROPOSED ELEVATIONS SCALE: 1:20

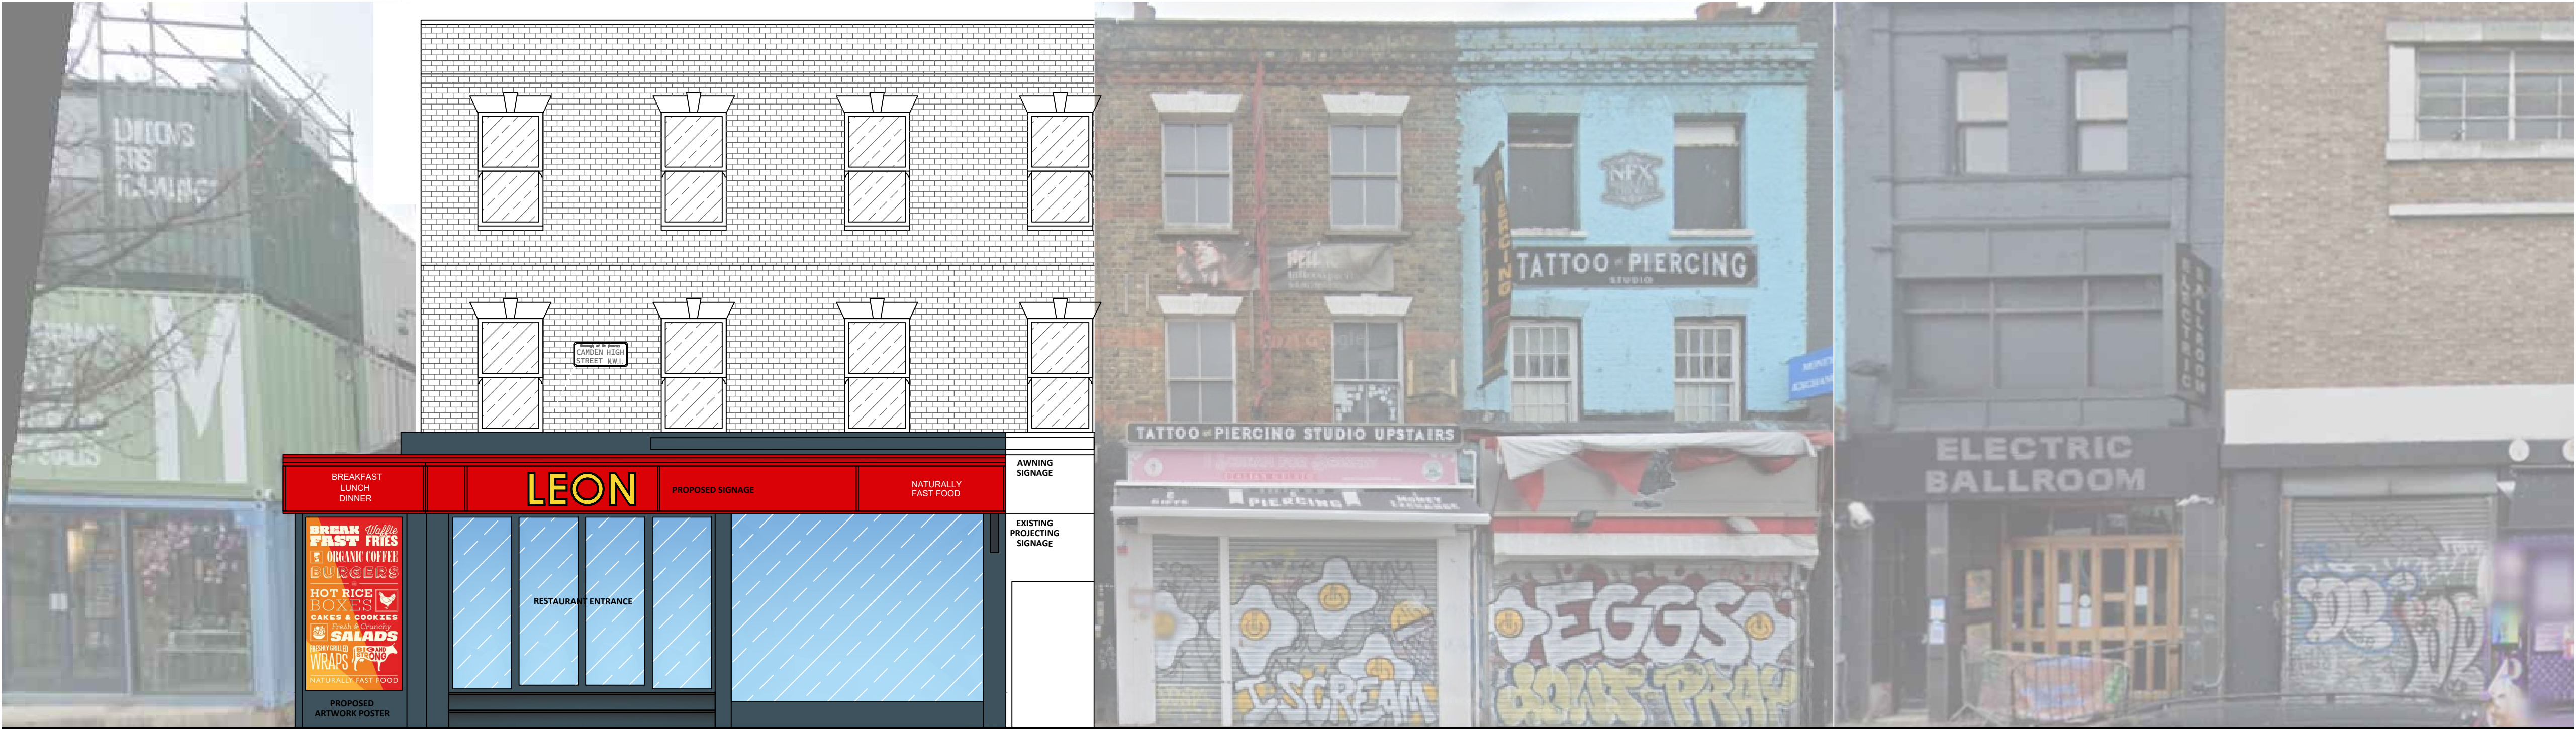

PROPOSED STREET ELEVATION SCALE: 1:50

GENERAL NOTES

1. This plan has been prepared for the submission and approval under Town and County Planning only.
2. Do not scale off this drawing - if dimensions are required please contact Jennings Design Ltd

| | | | | | | | |
|--|----------|--------------------------|-----|--------|-----------|-------|-----------|
| B | 20.11.24 | Sign referencing changed | CW | | | | |
| PLANNING | | | | | | | |
| PROJECT LEON CAMDEN 190 Camden High Street London, NW1 8QP | | | | | | | |
| TITLE Proposed Elevations | | | | | | | |
| CLIENT ASDA | | | | | | | |
| <div><div></div><div><div>JENNINGS DESIGN</div><div>8 Feast Field, Horsforth, Leeds, West Yorkshire, LS18 4TL www.jennings-design.com 01274 395422 office@jennings-design.com</div></div></div> | | | | | | | |
| Drawn: | CW | Checks: | HJJ | Scale: | 1:20 @ A1 | Date: | July 2024 |
| Plan Number: | | 240842 - 104B | | | | | |
| <div><div><div><div>0</div><div>0.5</div><div>1.0</div><div>1.5</div><div>2</div></div><div>SCALE - METRES 1:20</div></div></div> | | | | | | | |