



SCREEN 03

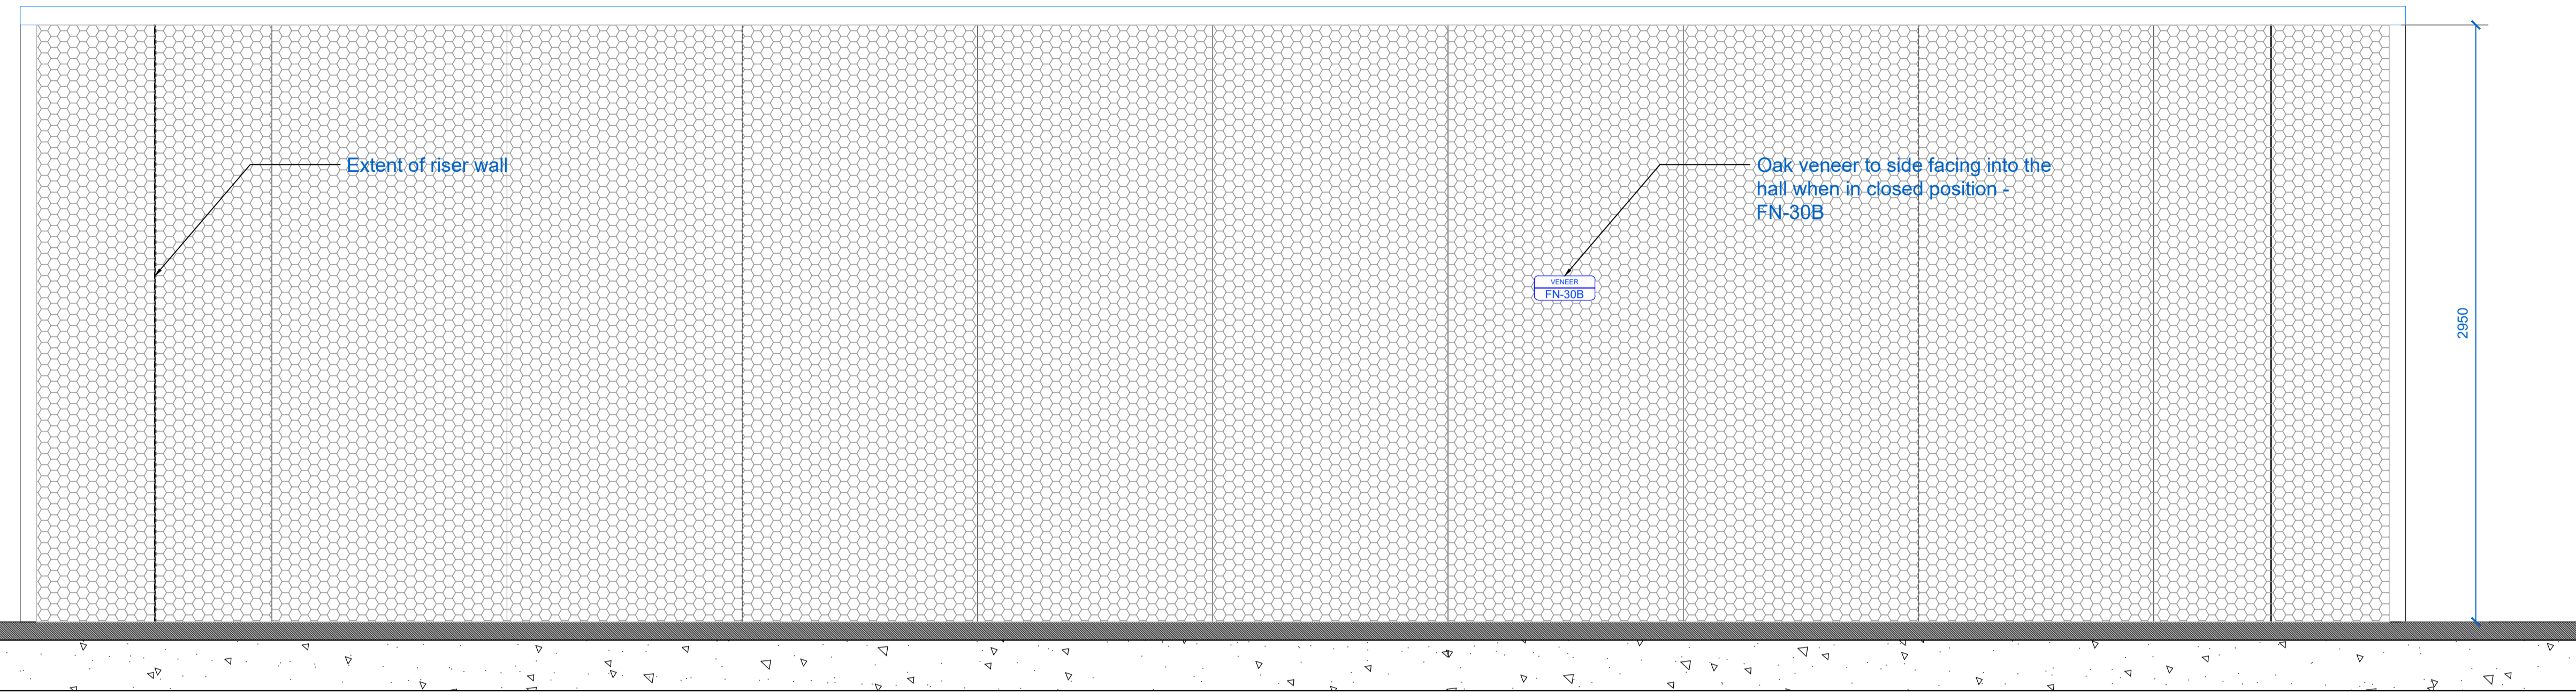


1 L01 GALLERY PARTITION ELEVATION
6004 1:20

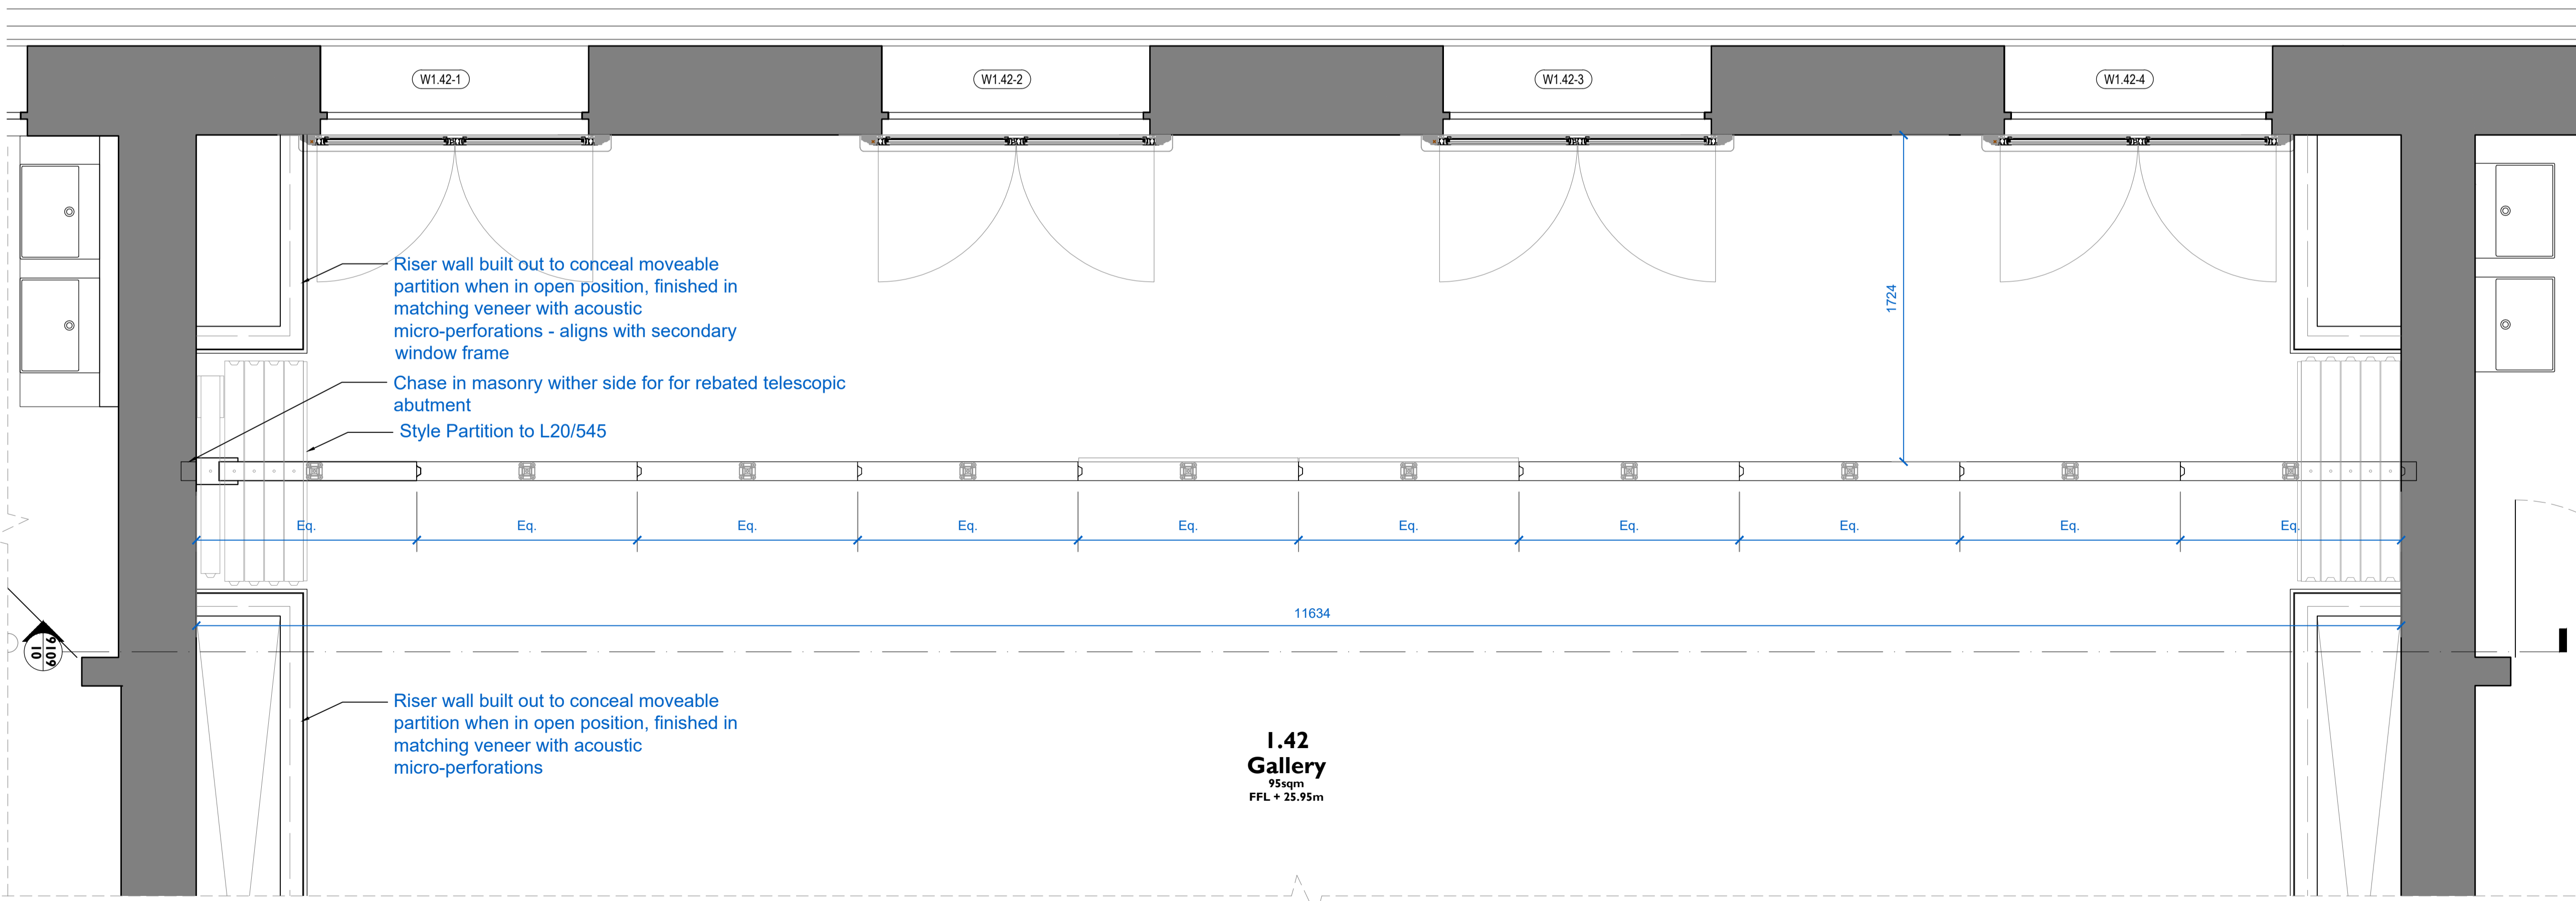

2 L01 GALLERY FOLDING PARTITION PLAN
6004 1:20


Notes:
 Drawings are based on survey data and may not accurately represent what is physically present.
 Do not scale from this drawing. All dimensions are to be verified on site before proceeding with the work.
 All dimensions are in millimetres unless noted otherwise.
 Purcell shall be notified in writing of any discrepancies.
 All digital Information within this DWG format file is the copyright of Purcell Architecture Limited and is for information purposes only. No digital information may be reused or reproduced by any party for any purpose without written permission.

Key Plan
 not to scale

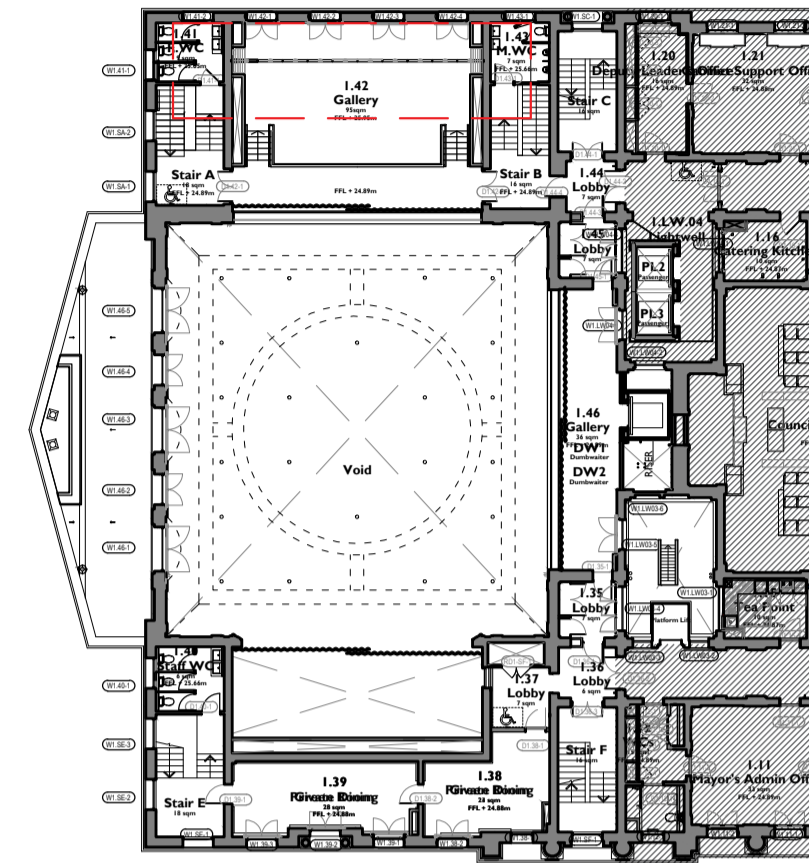

REV	DATE	BY	CHK	DESCRIPTION
C01	03.09.24	OB	OB	First Issue

CLIENT
Il Bottaccio
 PROJECT
Camden Town Hall Tenant Fitout
 JOB NUMBER
242931

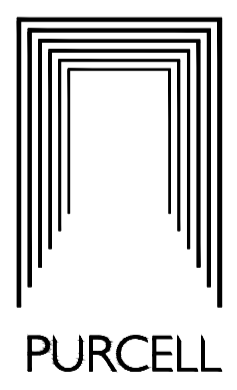

TITLE
1F GALLERY MOVEABLE PARTITION ELEVATION

SIZE SCALE
 A1L 1:20

REV SUITABILITY/REASON FOR ISSUE
C01 A4 - Technical Design Approved

DRAWING NUMBER
242931-PUR-01-01-DR-A-6016

PURCELL IS THE REGISTERED TRADE NAME FOR PURCELL ARCHITECTURE LTD AND ALL SUBSIDIARY COMPANIES AND IS REGISTERED IN THE UNITED KINGDOM, EUROPEAN UNION, HONG KONG, CHINA AND AUSTRALIA.
 © PURCELL 2024 www.purcell.com