


1 WALL ABUTMENT PLAN DETAIL
6003 1:5

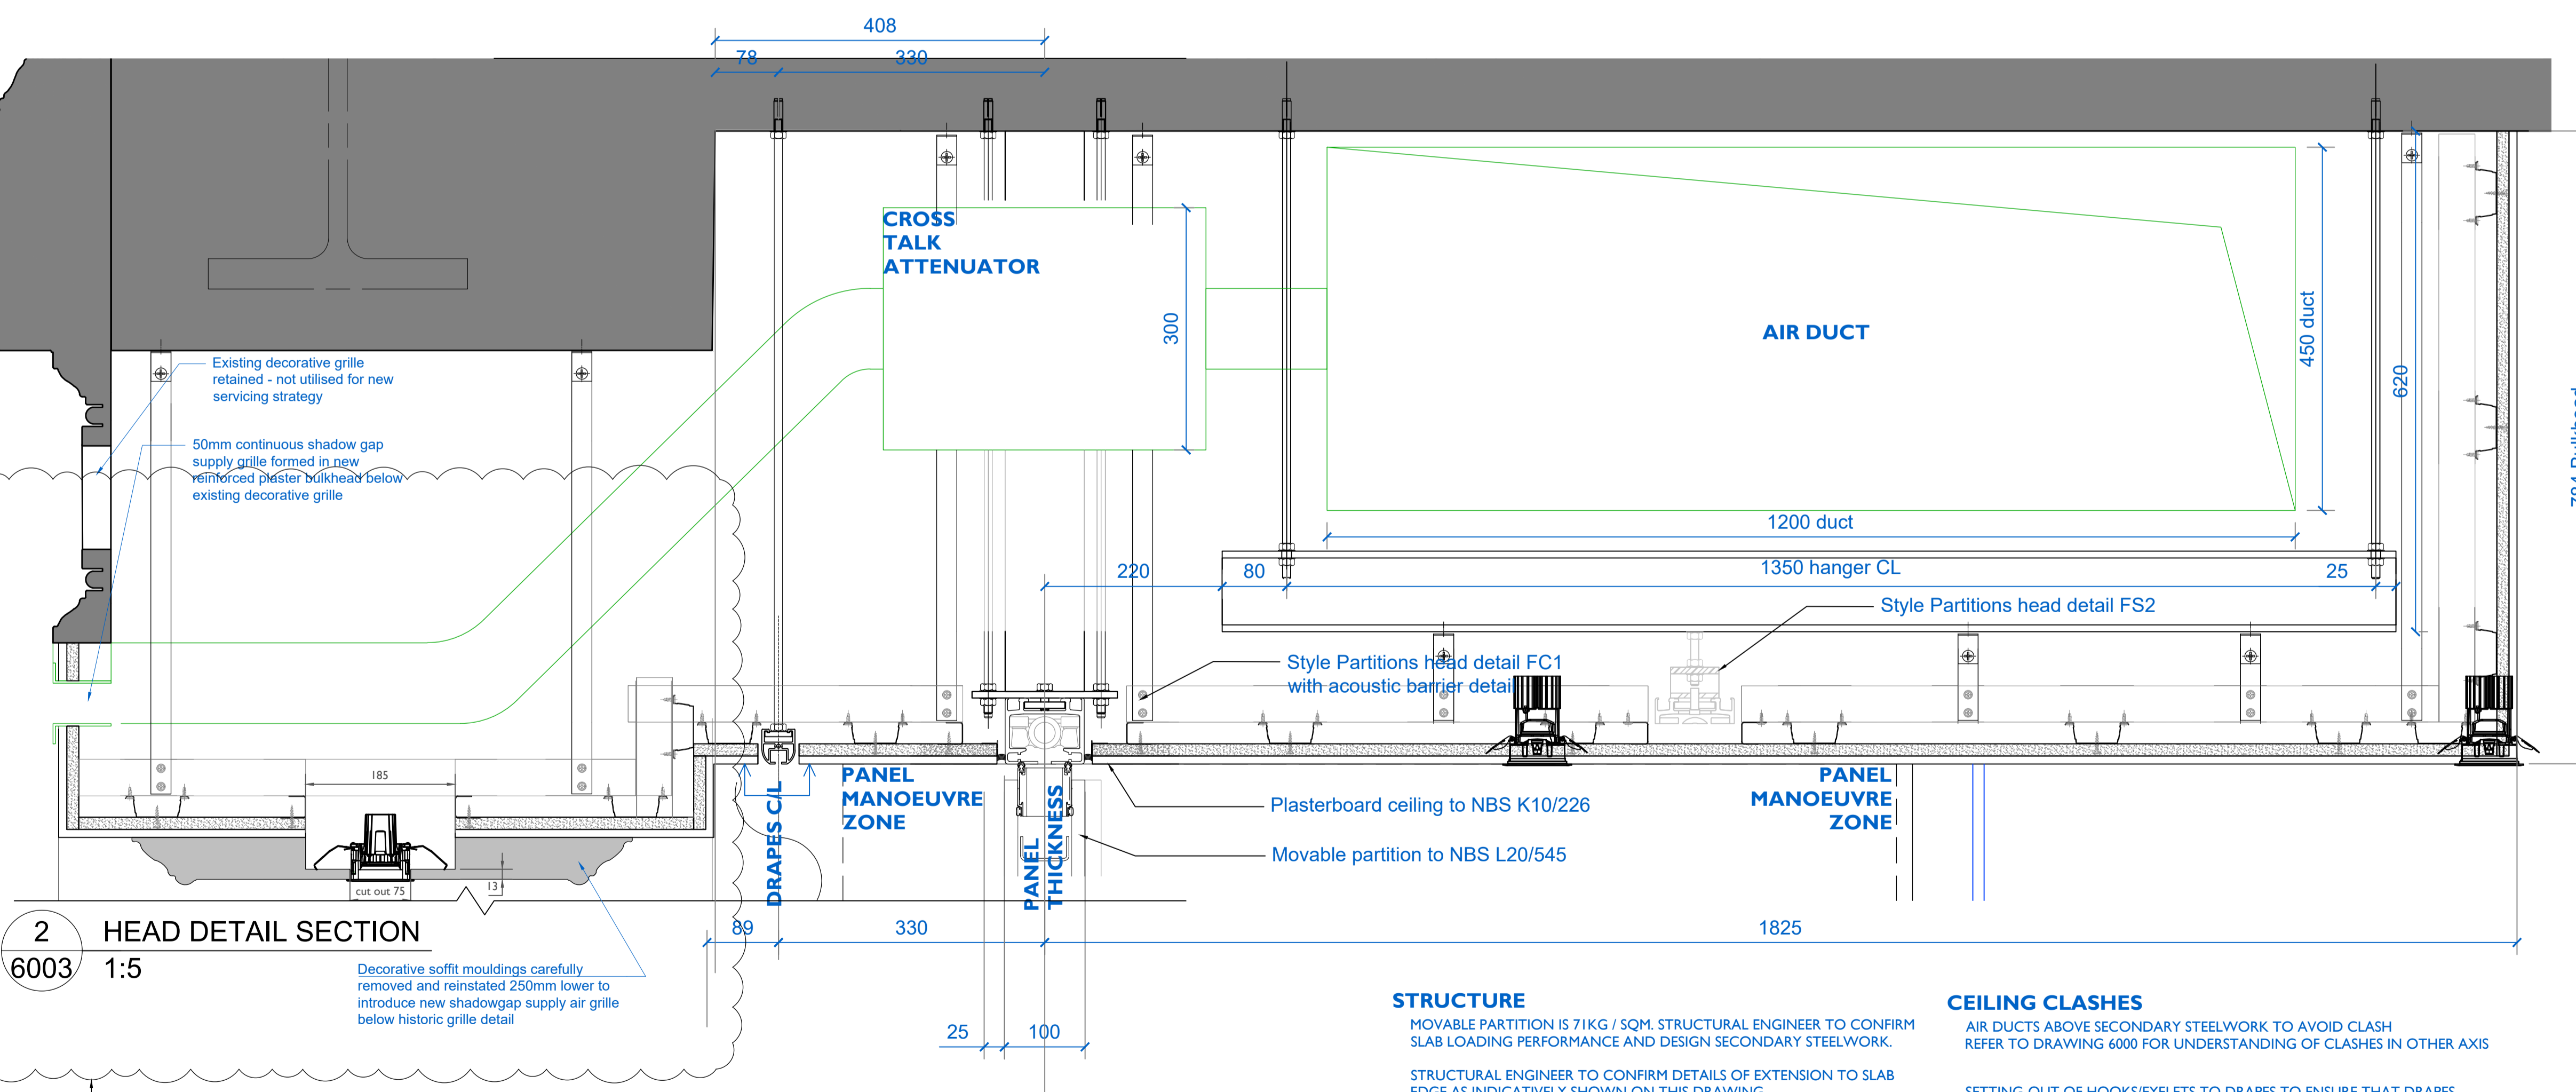

2 HEAD DETAIL SECTION
6003 1:5

Rev C02
Curtain lighting integrated into soffit moulding

STRUCTURE

MOVABLE PARTITION IS 71KG / SQM. STRUCTURAL ENGINEER TO CONFIRM SLAB LOADING PERFORMANCE AND DESIGN SECONDARY STEELWORK.

STRUCTURAL ENGINEER TO CONFIRM DETAILS OF EXTENSION TO SLAB EDGE AS INDICATIVELY SHOWN ON THIS DRAWING

ACOUSTICS

STYLE PARTITION WITH 2000MM CLEAR WIDTH PASS DOORS TO ACHIEVE R_w 55dB. MECHANICAL ENGINEER TO SPECIFY ACOUSTIC ATTENUATION WHERE DUCTS PASS ABOVE PARTITION TO ENSURE TARGET ACOUSTIC PERFORMANCE CAN BE ACHIEVED. STYLE PARTITIONS RESPONSIBLE FOR PLASTERBOARD AND INSULATION BOXING-IN OF TREADED BARS ABOVE PARTITION, AND ACOUSTIC SEALING OF DUCTS THAT PASS THROUGH THIS ZONE.

CEILING CLASHES

AIR DUCTS ABOVE SECONDARY STEELWORK TO AVOID CLASH REFER TO DRAWING 6000 FOR UNDERSTANDING OF CLASHES IN OTHER AXIS

SETTING-OUT OF HOOKS/EYELETS TO DRAPES TO ENSURE THAT DRAPES WILL BE MAX 150MM WIDE WHEN IN OPEN POSITION.

Notes:
Drawings are based on survey data and may not accurately represent what is physically present.
Do not scale from this drawing. All dimensions are to be verified on site before proceeding with the work.
All dimensions are in millimetres unless noted otherwise.
Purcell shall be notified in writing of any discrepancies.


Key Plan
not to scale

C02	13.09.24	OB	OB	Curtain Lighting updates
C01	14.06.24	SM	NS	STAGE 4 ISSUE
P01	22.03.24	ML	OB	Issued for comment
REV	DATE	BY	CHK	DESCRIPTION

CLIENT
Il Bottaccio

PROJECT
Camden Town Hall Tenant Fitout

JOB NUMBER
242931

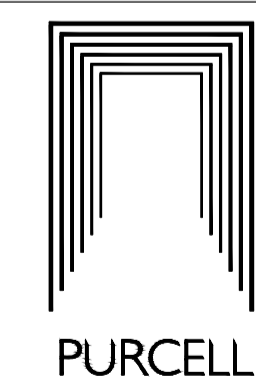

TITLE
TONBRIDGE WALK DETAIL PLAN

SIZE SCALE
A1L 1:5

REV SUITABILITY/REASON FOR ISSUE
C02 A4 - Technical Design Approved

DRAWING NUMBER
242931-PUR-01-GF-DR-A-6003

PURCELL® IS THE REGISTERED TRADE NAME FOR PURCELL ARCHITECTURE LTD AND ALL SUBSIDIARY COMPANIES AND IS REGISTERED IN THE UNITED KINGDOM, EUROPEAN UNION, HONG KONG, CHINA AND AUSTRALIA. © PURCELL 2024. www.purcell.com