


1 EVENT SPACE FOLDING PARTITION HEAD DETAIL
6006 1:5

Curtain rails as detail 6320.3. Allow for single rail (no overlap). Allow for electrical feed to supply motor for remote operation. 1kg/m² wool serge drape with 50% gather, to be specified by Interior Designer

Decorative soffit mouldings carefully removed and reinstated 400mm lower to introduce new shadowgap supply air grille below historic grille detail

Curtain wash lighting carefully installed within soffit mouldings. Framed fittings

50mm continuous shadow gap supply grille formed in new reinforced plaster bulkhead below existing decorative grille

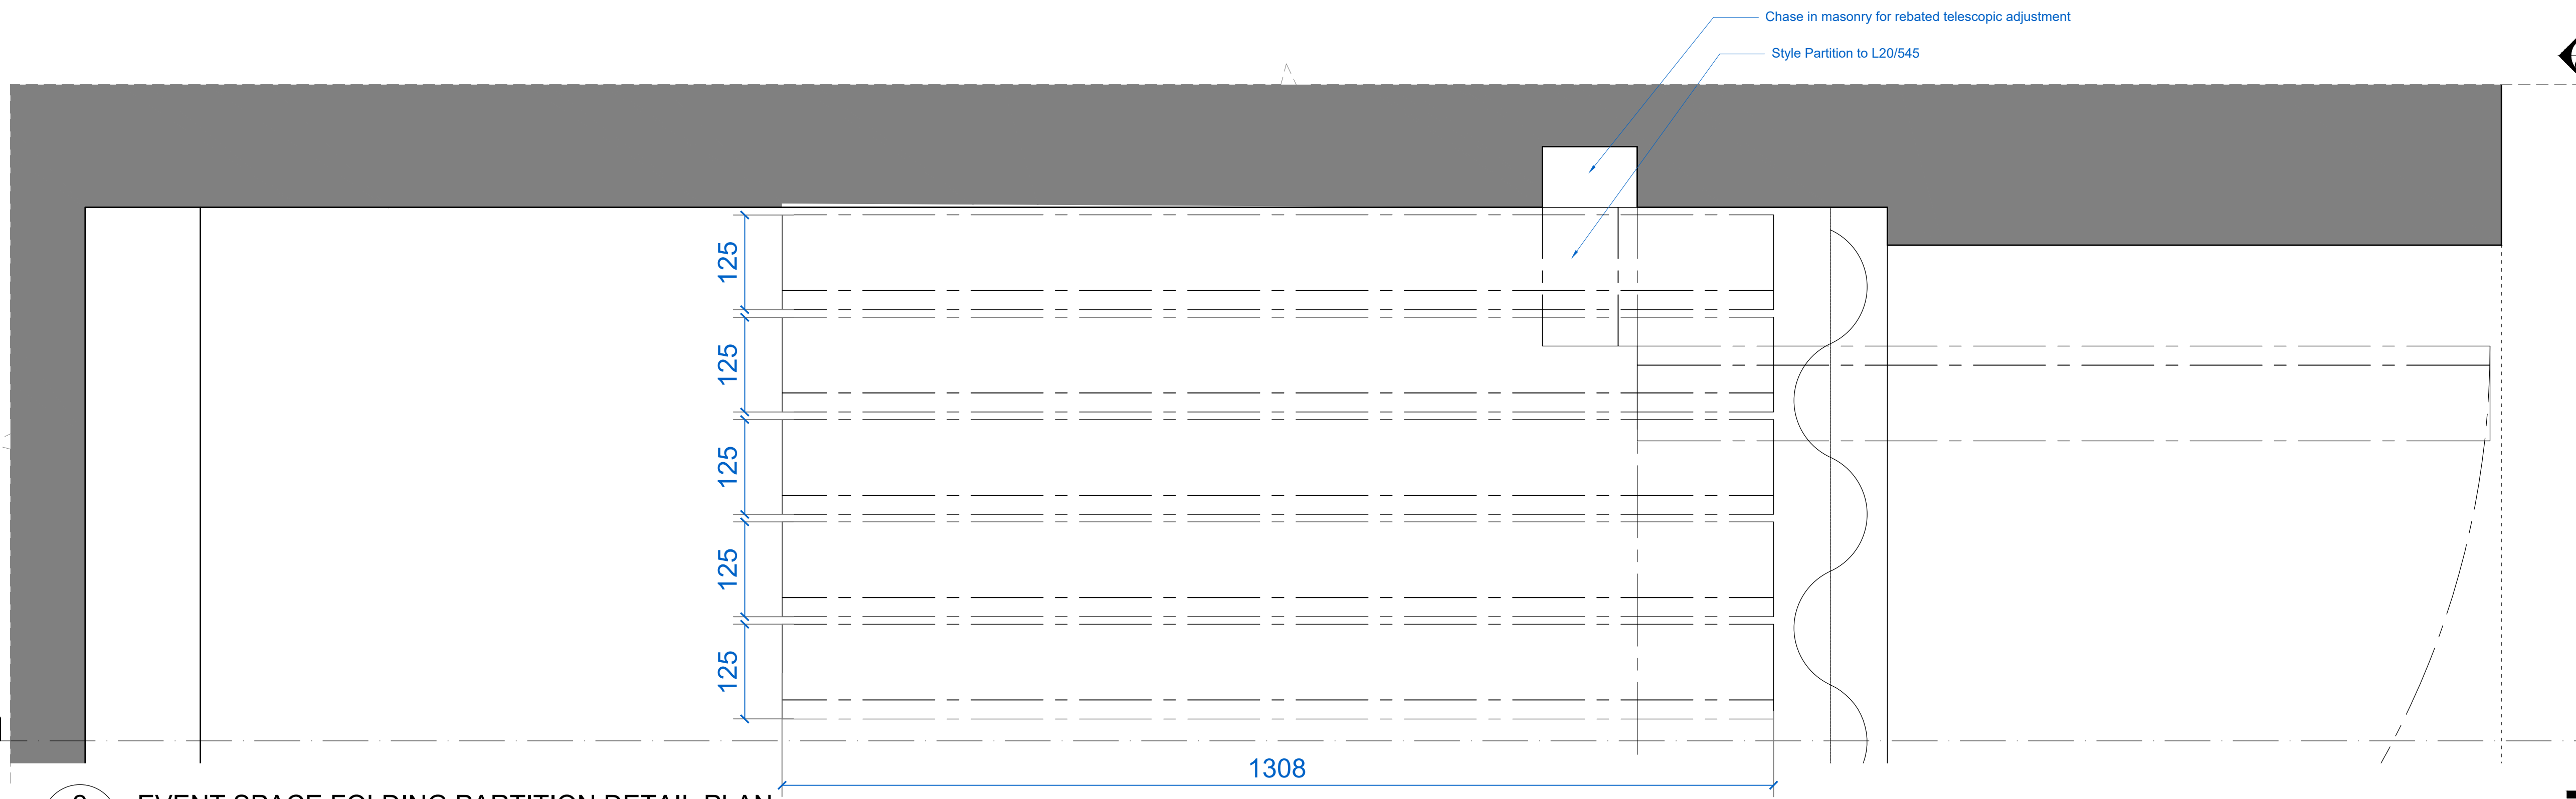

2 EVENT SPACE FOLDING PARTITION DETAIL PLAN
6006 1:5

Chase in masonry for rebated telescopic adjustment

Style Partition to L20/545

Notes:
Drawings are based on survey data and may not accurately represent what is physically present.
Do not scale from this drawing. All dimensions are to be verified on site before proceeding with the work.
All dimensions are in millimetres unless noted otherwise.
Purcell shall be notified in writing of any discrepancies.

Key Plan
not to scale



3796 PARTITION HEIGHT

REV	DATE	BY	CHK	DESCRIPTION
C02	13.09.24	OB	JE	S4 UPDATE - PANEL WIDTHS
C01	14.06.24	ML	NS	STAGE 4 ISSUE

CLIENT
Il Bottaccio

PROJECT
Camden Town Hall Tenant Fitout

JOB NUMBER
242931

PURCELL

TITLE
EVENT SPACE MOVABLE PARTITION DETAIL SECTION

SIZE SCALE
A1L 1:5

REV SUITABILITY/REASON FOR ISSUE
C02 A4 - Technical Design Approved

DRAWING NUMBER
242931-PUR-01-XX-DR-A-6006

PURCELL® IS THE REGISTERED TRADE NAME FOR PURCELL ARCHITECTURE LTD AND ALL SUBSIDIARY COMPANIES AND IS REGISTERED IN THE UNITED KINGDOM, EUROPEAN UNION, HONG KONG, CHINA AND AUSTRALIA. © PURCELL 2024. www.purcell.com