

**Notes:**


Drawings are based on survey data and may not accurately represent what is physically present.

Do not scale from this drawing. All dimensions are to be verified on site before proceeding with the work.

All dimensions are in millimetres unless noted otherwise.

Purcell shall be notified in writing of any discrepancies.

**Key Plan**  
not to scale

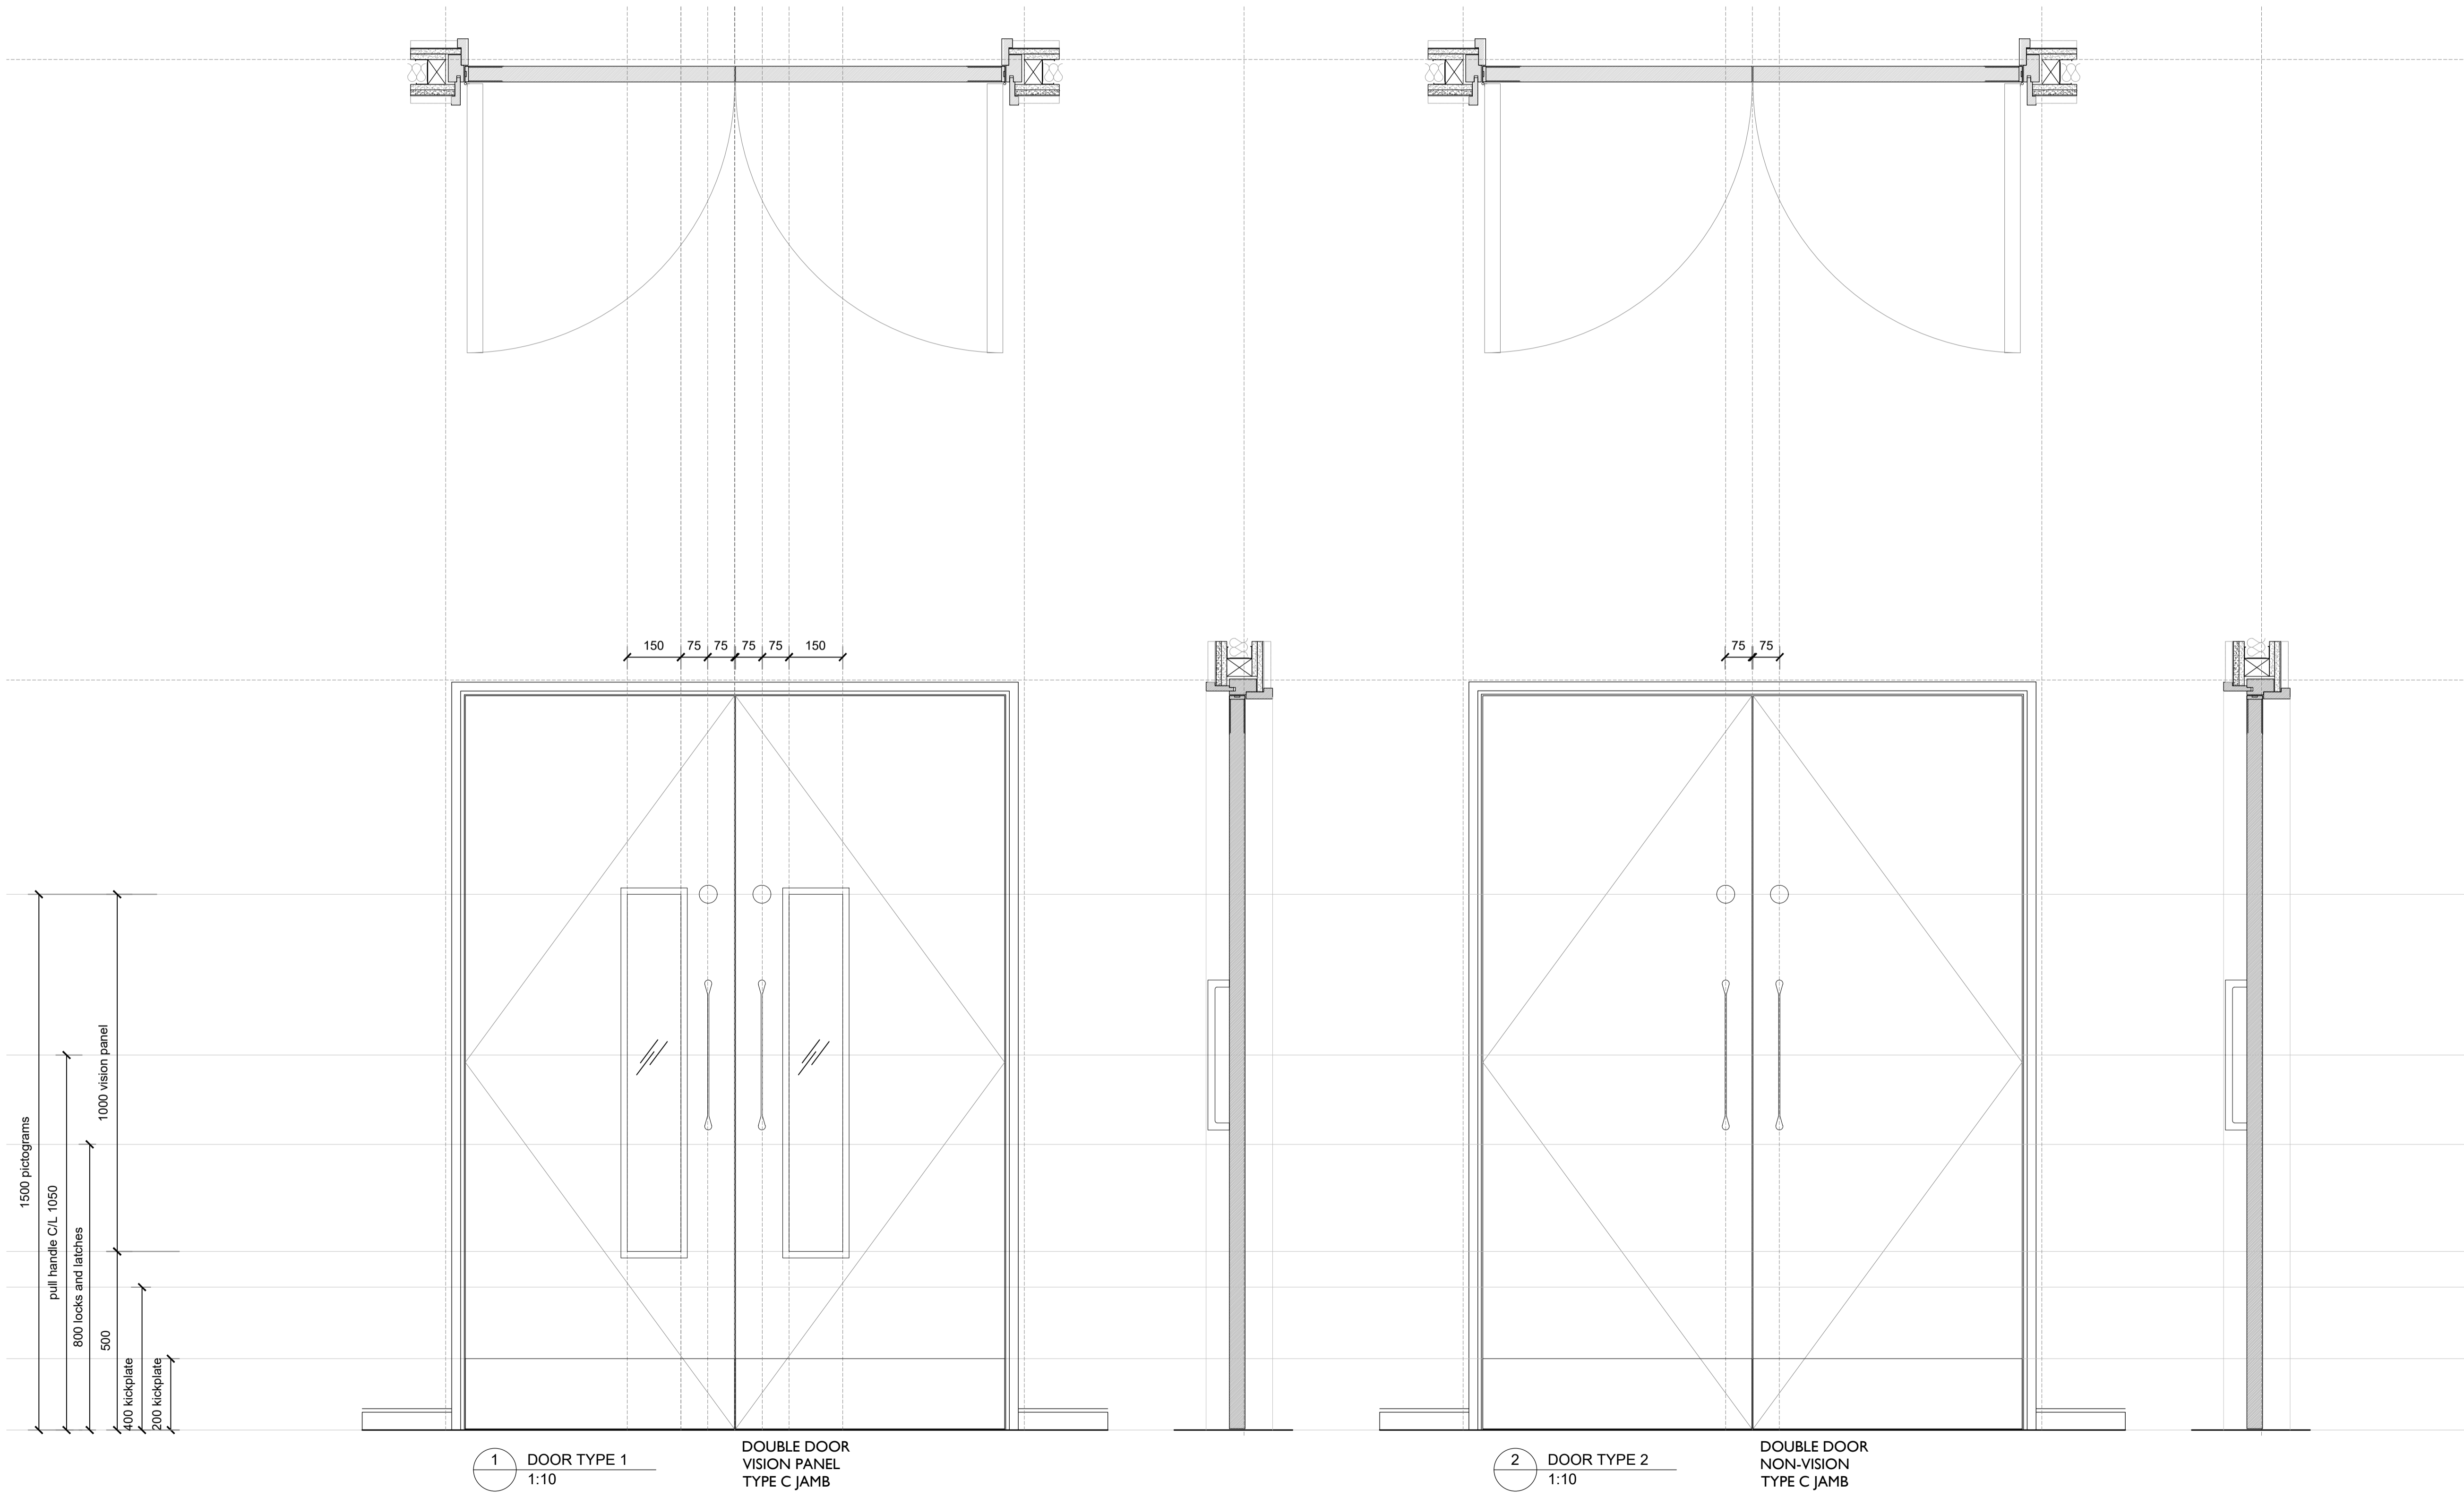

1 DOOR TYPE 1  
1:10


DOUBLE DOOR  
VISION PANEL  
TYPE C JAMB

2 DOOR TYPE 2  
1:10

DOUBLE DOOR  
NON-VISION  
TYPE C JAMB

REV	DATE	BY	CHK	DESCRIPTION
C01	14.06.2024	ML	NS	First Issue

CLIENT  
**Il Bottaccio**  
PROJECT  
**Camden Town Hall Tenant Fitout**

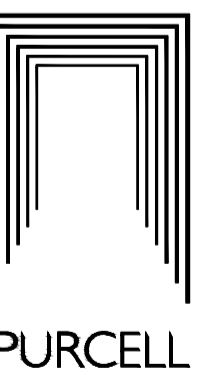

JOB NUMBER  
**242931**

TITLE  
**DOOR TYPES PAGE 1**

SIZE  
A1L

SCALE  
1:10

REV SUITABILITY/REASON FOR ISSUE  
**C01 A4 - TECHNICAL DESIGN APPROVAL**

DRAWING NUMBER  
**242931-PUR-01-XX-DR-A-6711**