

**Notes:**


Drawings are based on survey data and may not accurately represent what is physically present.

Do not scale from this drawing. All dimensions are to be verified on site before proceeding with the work.

All dimensions are in millimetres unless noted otherwise.

Purcell shall be notified in writing of any discrepancies.

**Key Plan**  
not to scale

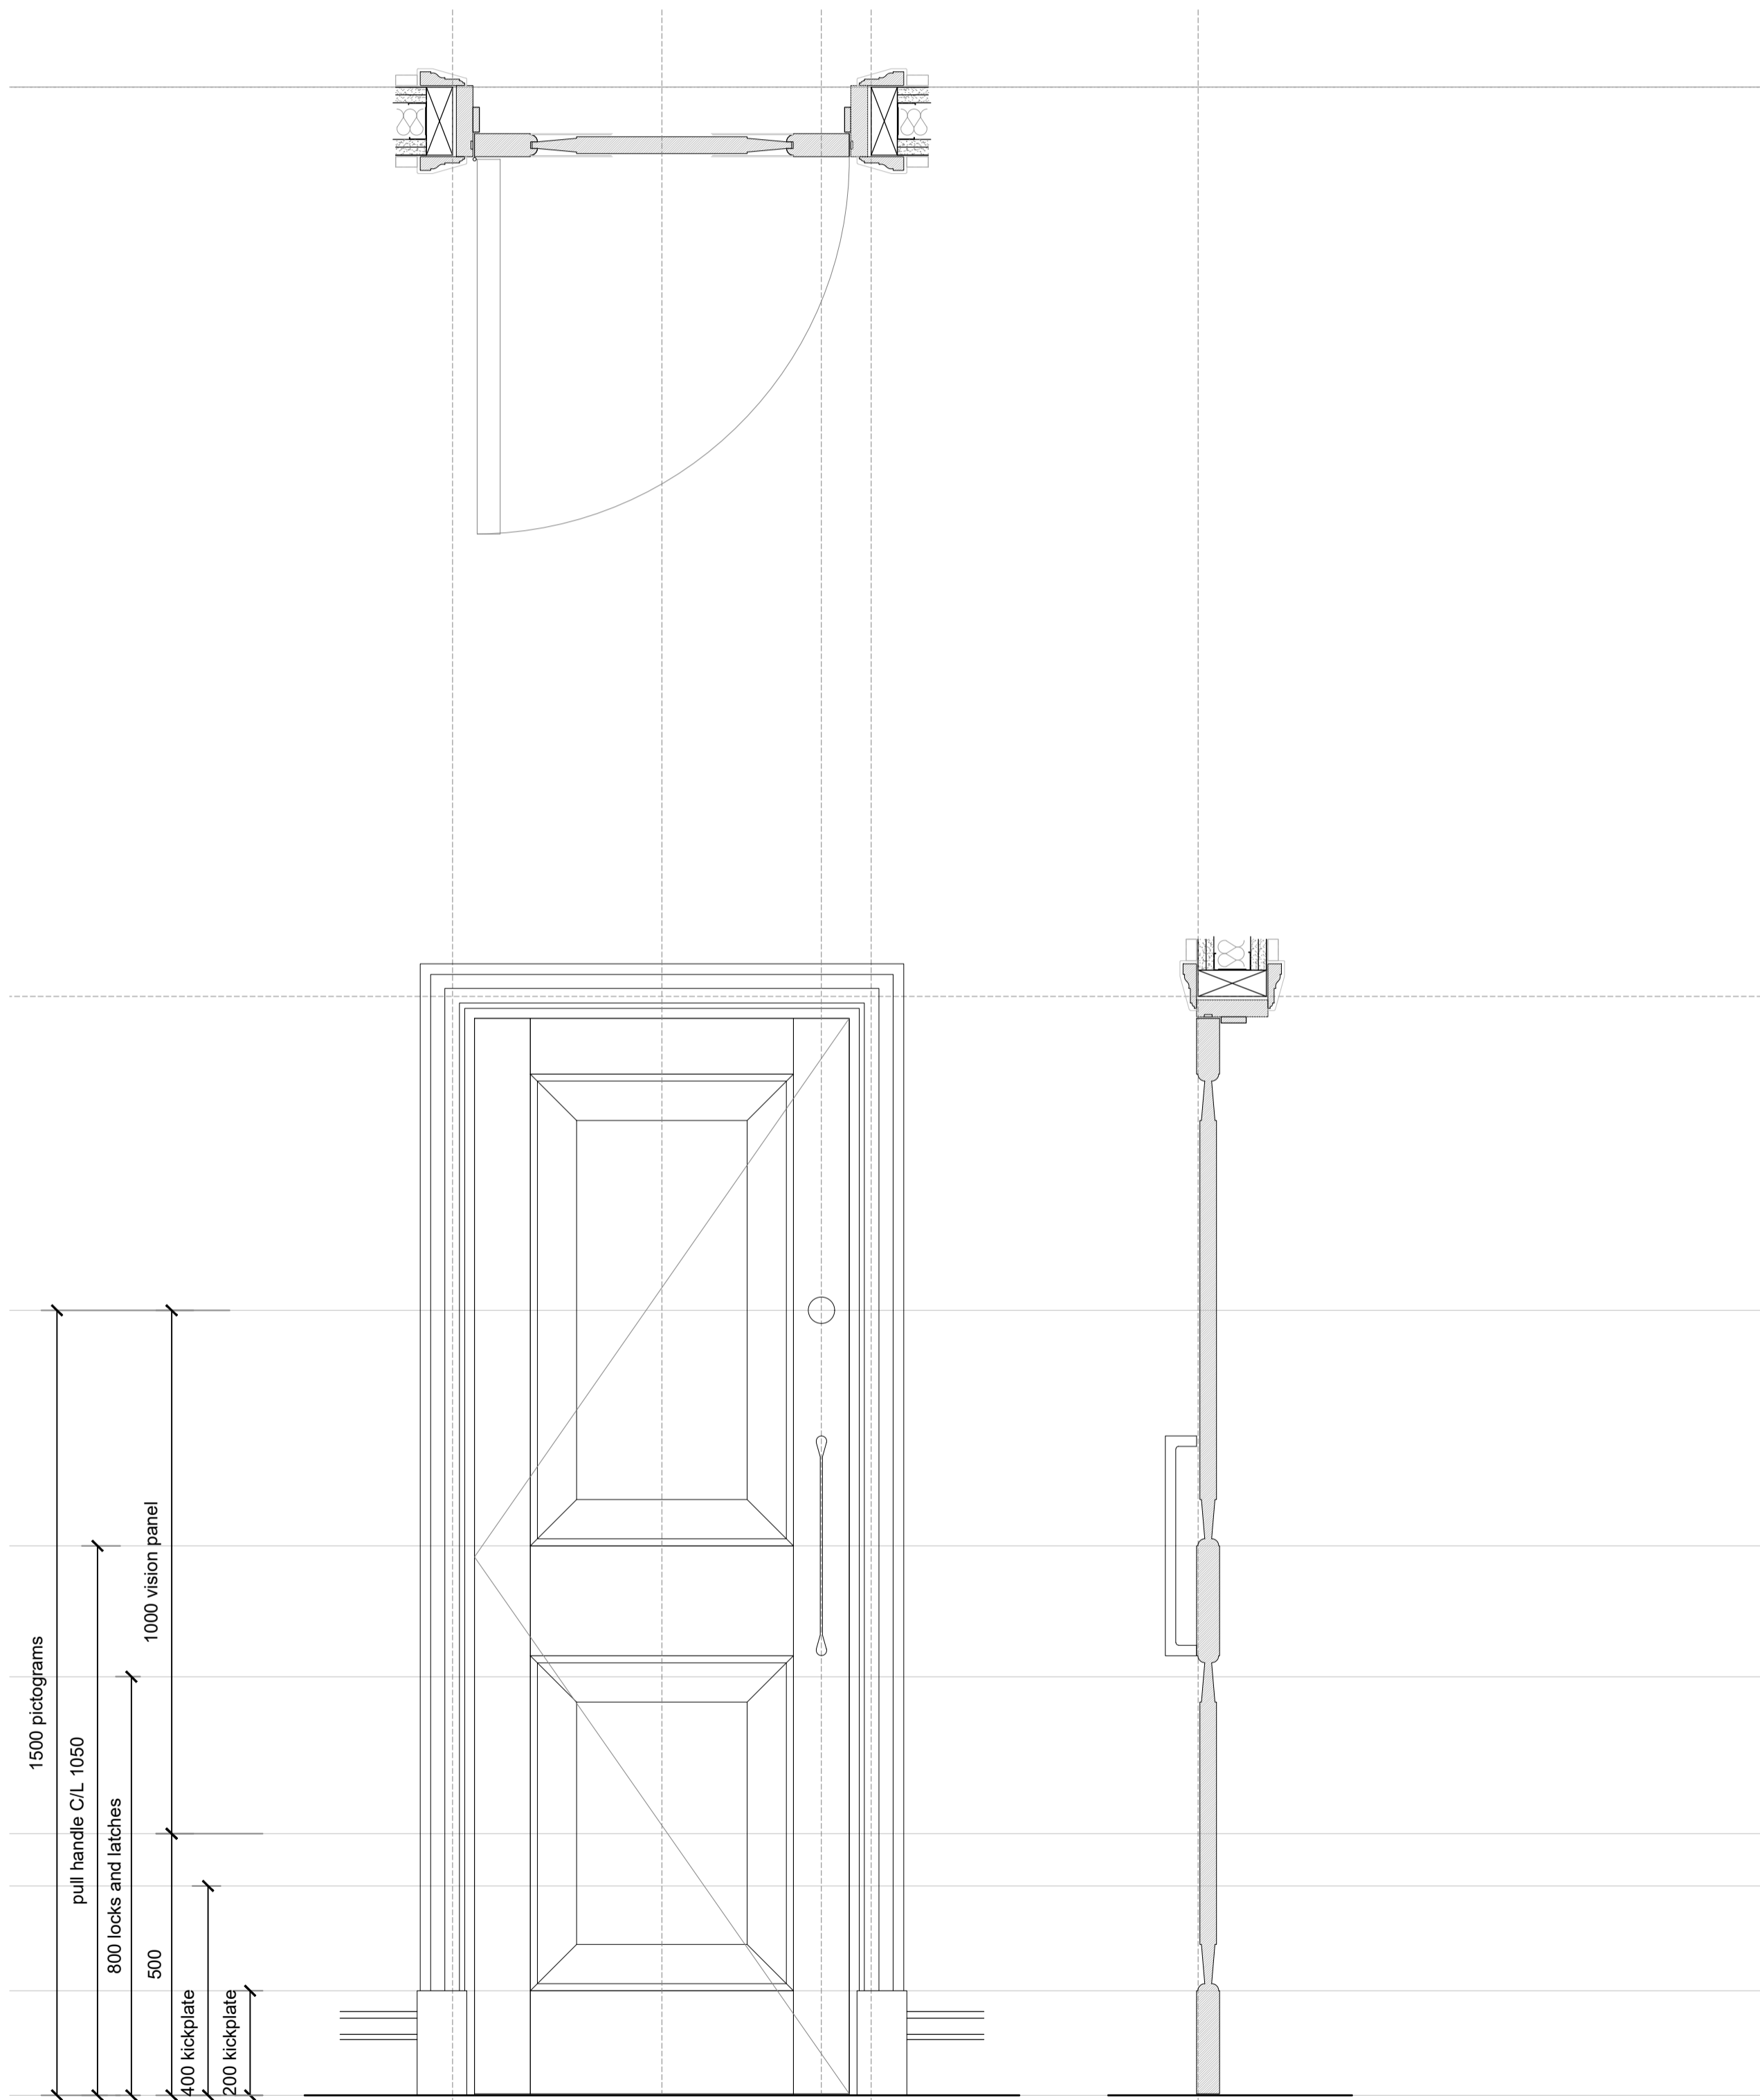


9

**DOOR TYPE 9**  
1:10  
TRADITIONAL DOOR  
RAISED AND FIELDED PANELS  
TYPE R JAMB  
TRADITIONAL ARCHITRAVE

REV	DATE	BY	CHK	DESCRIPTION
C01	14.06.2024	ML	NS	First Issue

**CLIENT**  
**Il Bottaccio**  
**PROJECT**  
**Camden Town Hall Tenant Fitout**

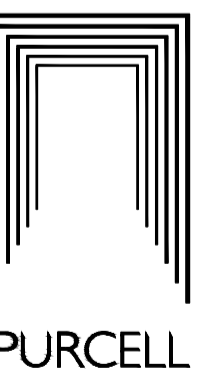

**JOB NUMBER**  
**242931**

**TITLE**  
**DOOR TYPES PAGE 5**

**SIZE**  
**A1L**

**SCALE**  
**1:10**

**REV** **SUITABILITY/REASON FOR ISSUE**  
**C01 A4 - TECHNICAL DESIGN APPROVAL**

**DRAWING NUMBER**  
**242931-PUR-01-XX-DR-A-6715**

PURCELL® IS THE REGISTERED TRADE NAME FOR PURCELL ARCHITECTURE LTD AND ALL SUBSIDIARY COMPANIES AND IS REGISTERED IN THE UNITED KINGDOM, EUROPEAN UNION, HONG KONG, CHINA AND AUSTRALIA. © PURCELL 2024. www.purcell.com