

Notes:

Drawings are based on survey data and may not accurately represent what is physically present.

Do not scale from this drawing. All dimensions are to be verified on site before proceeding with the work.

All dimensions are in millimetres unless noted otherwise.

Purcell shall be notified in writing of any discrepancies.

Key Plan
not to scale

REV	DATE	BY	CHK	DESCRIPTION
C01	14.06.2024	ML	NS	First Issue

CLIENT

Il Bottaccio

PROJECT

Camden Town Hall Tenant Fitout

JOB NUMBER

242931

TITLE

DOOR TYPES PAGE 6

SIZE

A1L


SCALE

1:10


REV SUITABILITY/REASON FOR ISSUE
C01 A4 - TECHNICAL DESIGN APPROVAL

DRAWING NUMBER
242931-PUR-01-XX-DR-A-6716

PURCELL® IS THE REGISTERED TRADE NAME FOR PURCELL ARCHITECTURE LTD AND ALL SUBSIDIARY COMPANIES AND IS REGISTERED IN THE UNITED KINGDOM, EUROPEAN UNION, HONG KONG, CHINA AND AUSTRALIA. © PURCELL, 2024. www.purcell.com

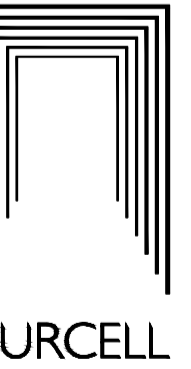

PURCELL

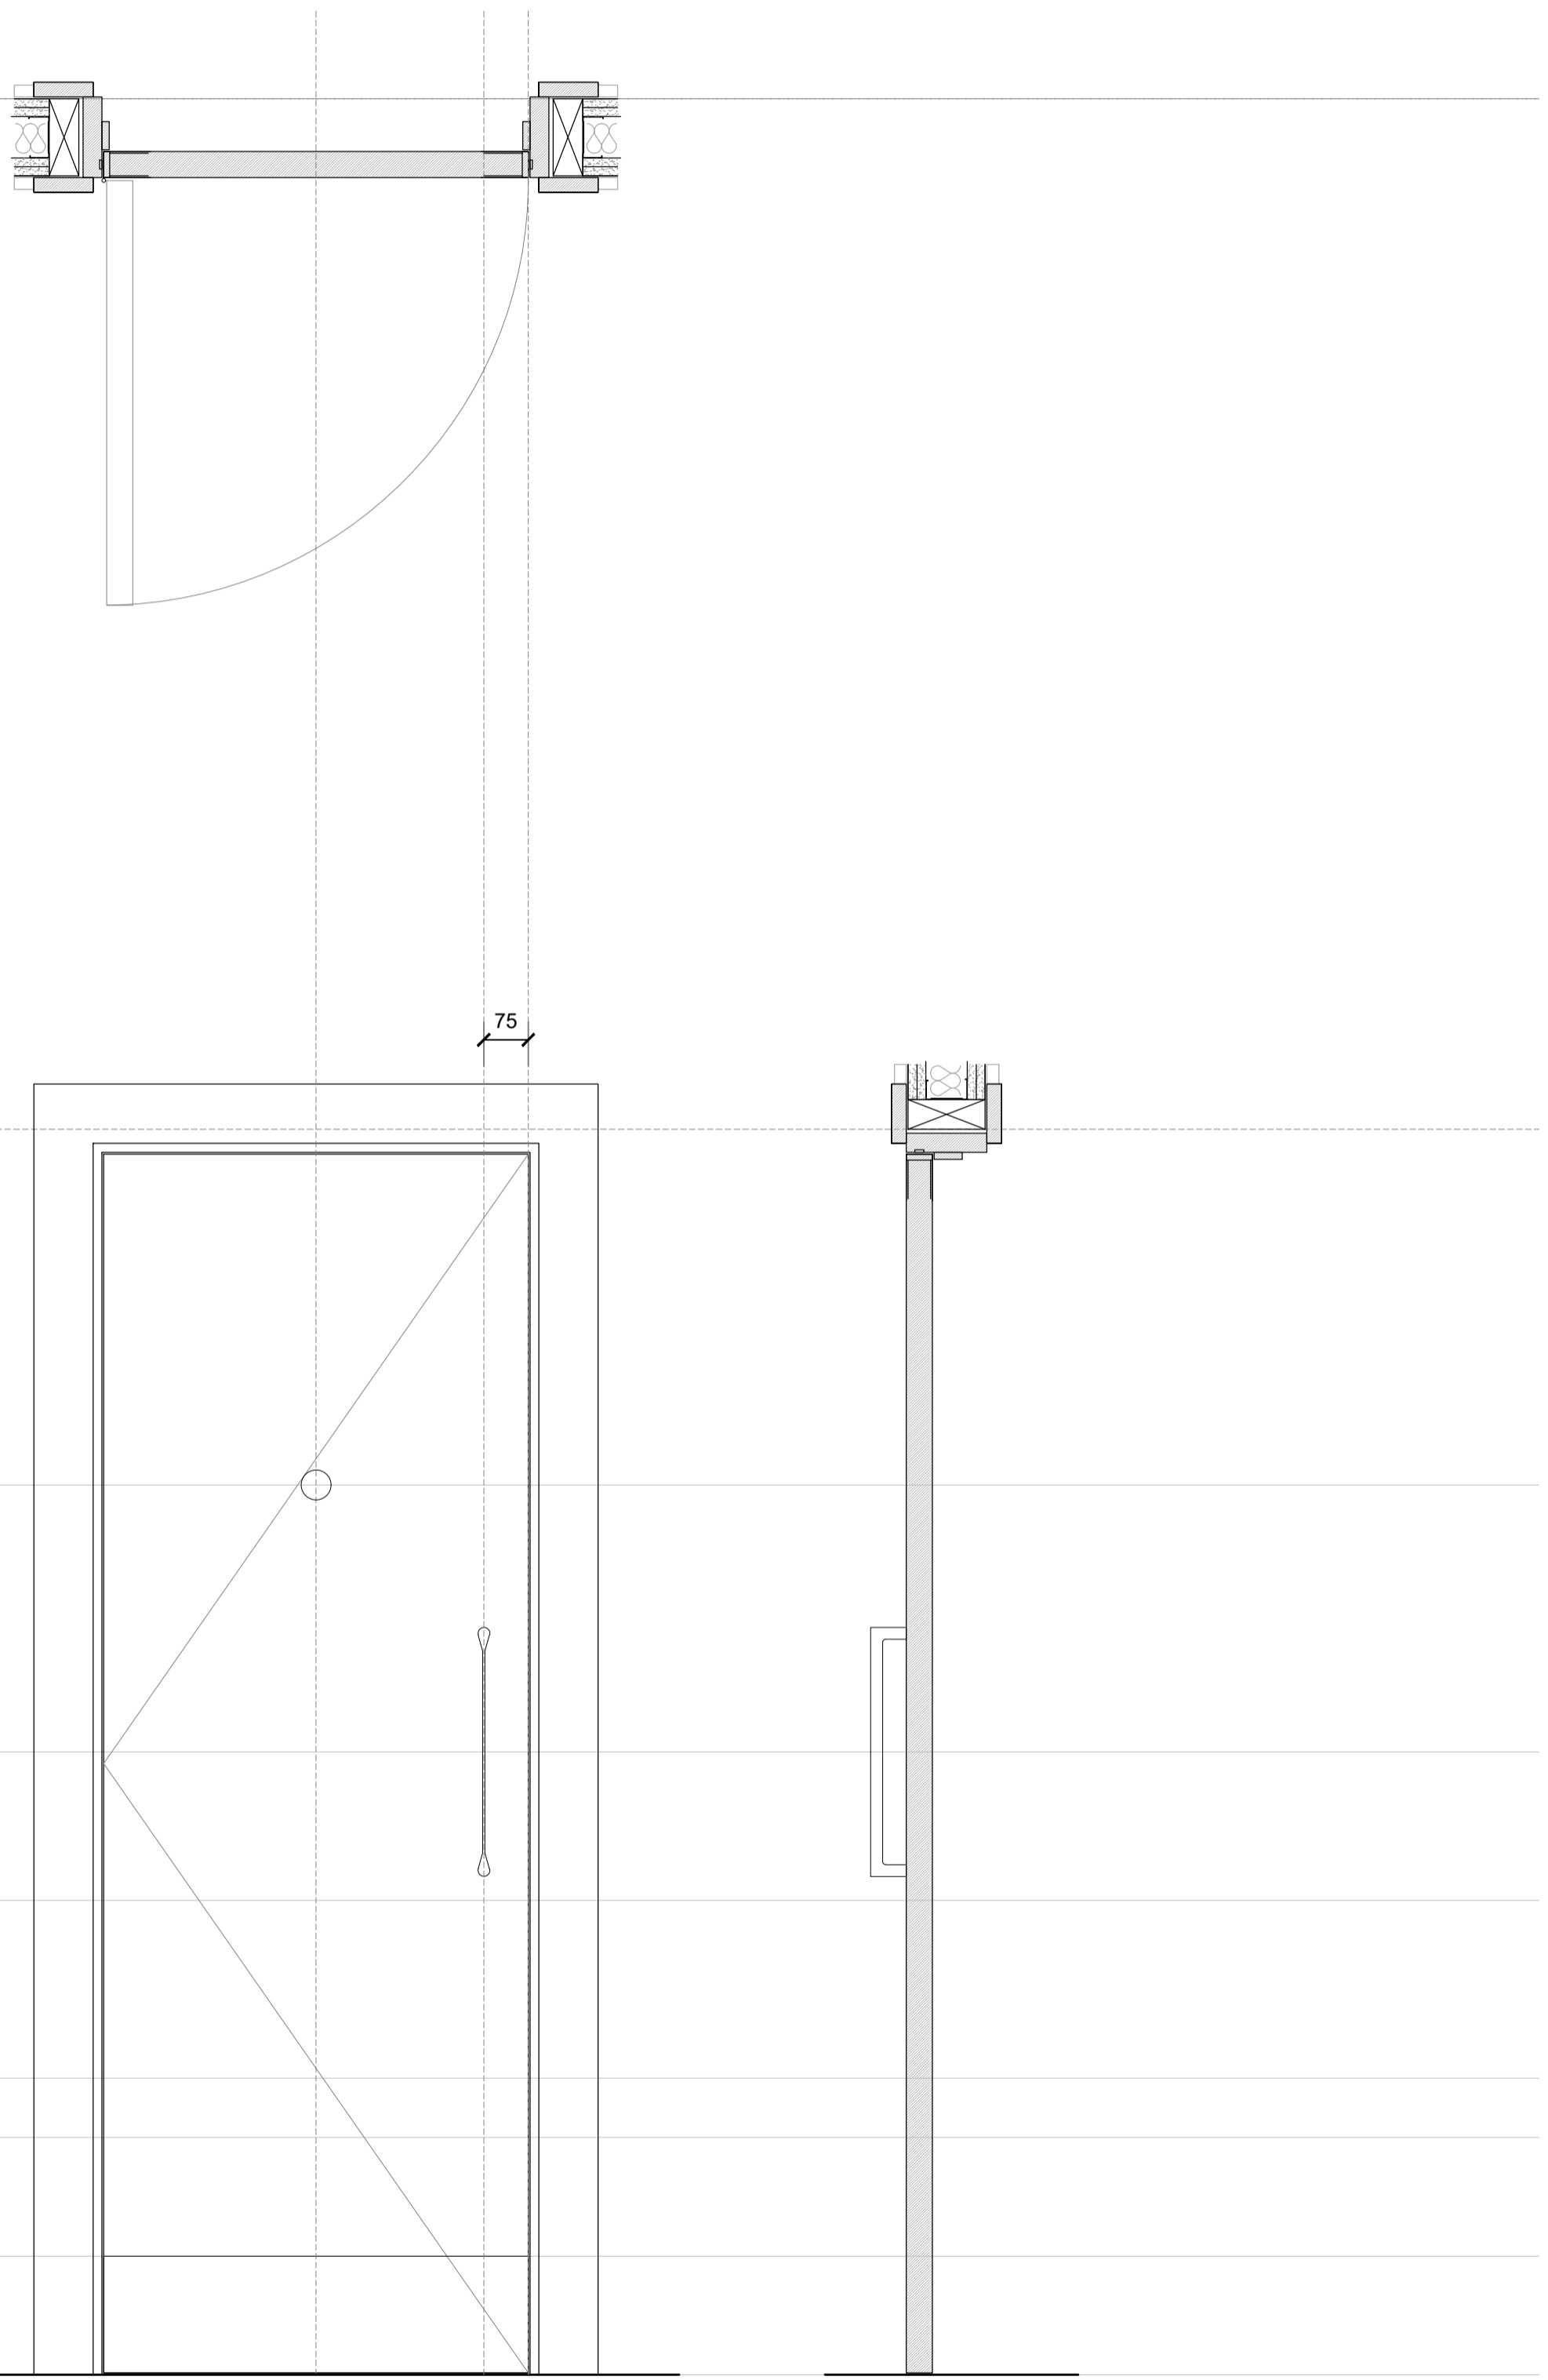

11 DOOR TYPE 11
1:10
SINGLE DOOR
NON-VISION
STANDARD BACK-OF-HOUSE DOOR
SQUARE EDGE ARCHITRAVE
TYPE O JAMB