

Notes:


Drawings are based on survey data and may not accurately represent what is physically present.

Do not scale from this drawing. All dimensions are to be verified on site before proceeding with the work.

All dimensions are in millimetres unless noted otherwise.

Purcell shall be notified in writing of any discrepancies.


Key Plan
not to scale

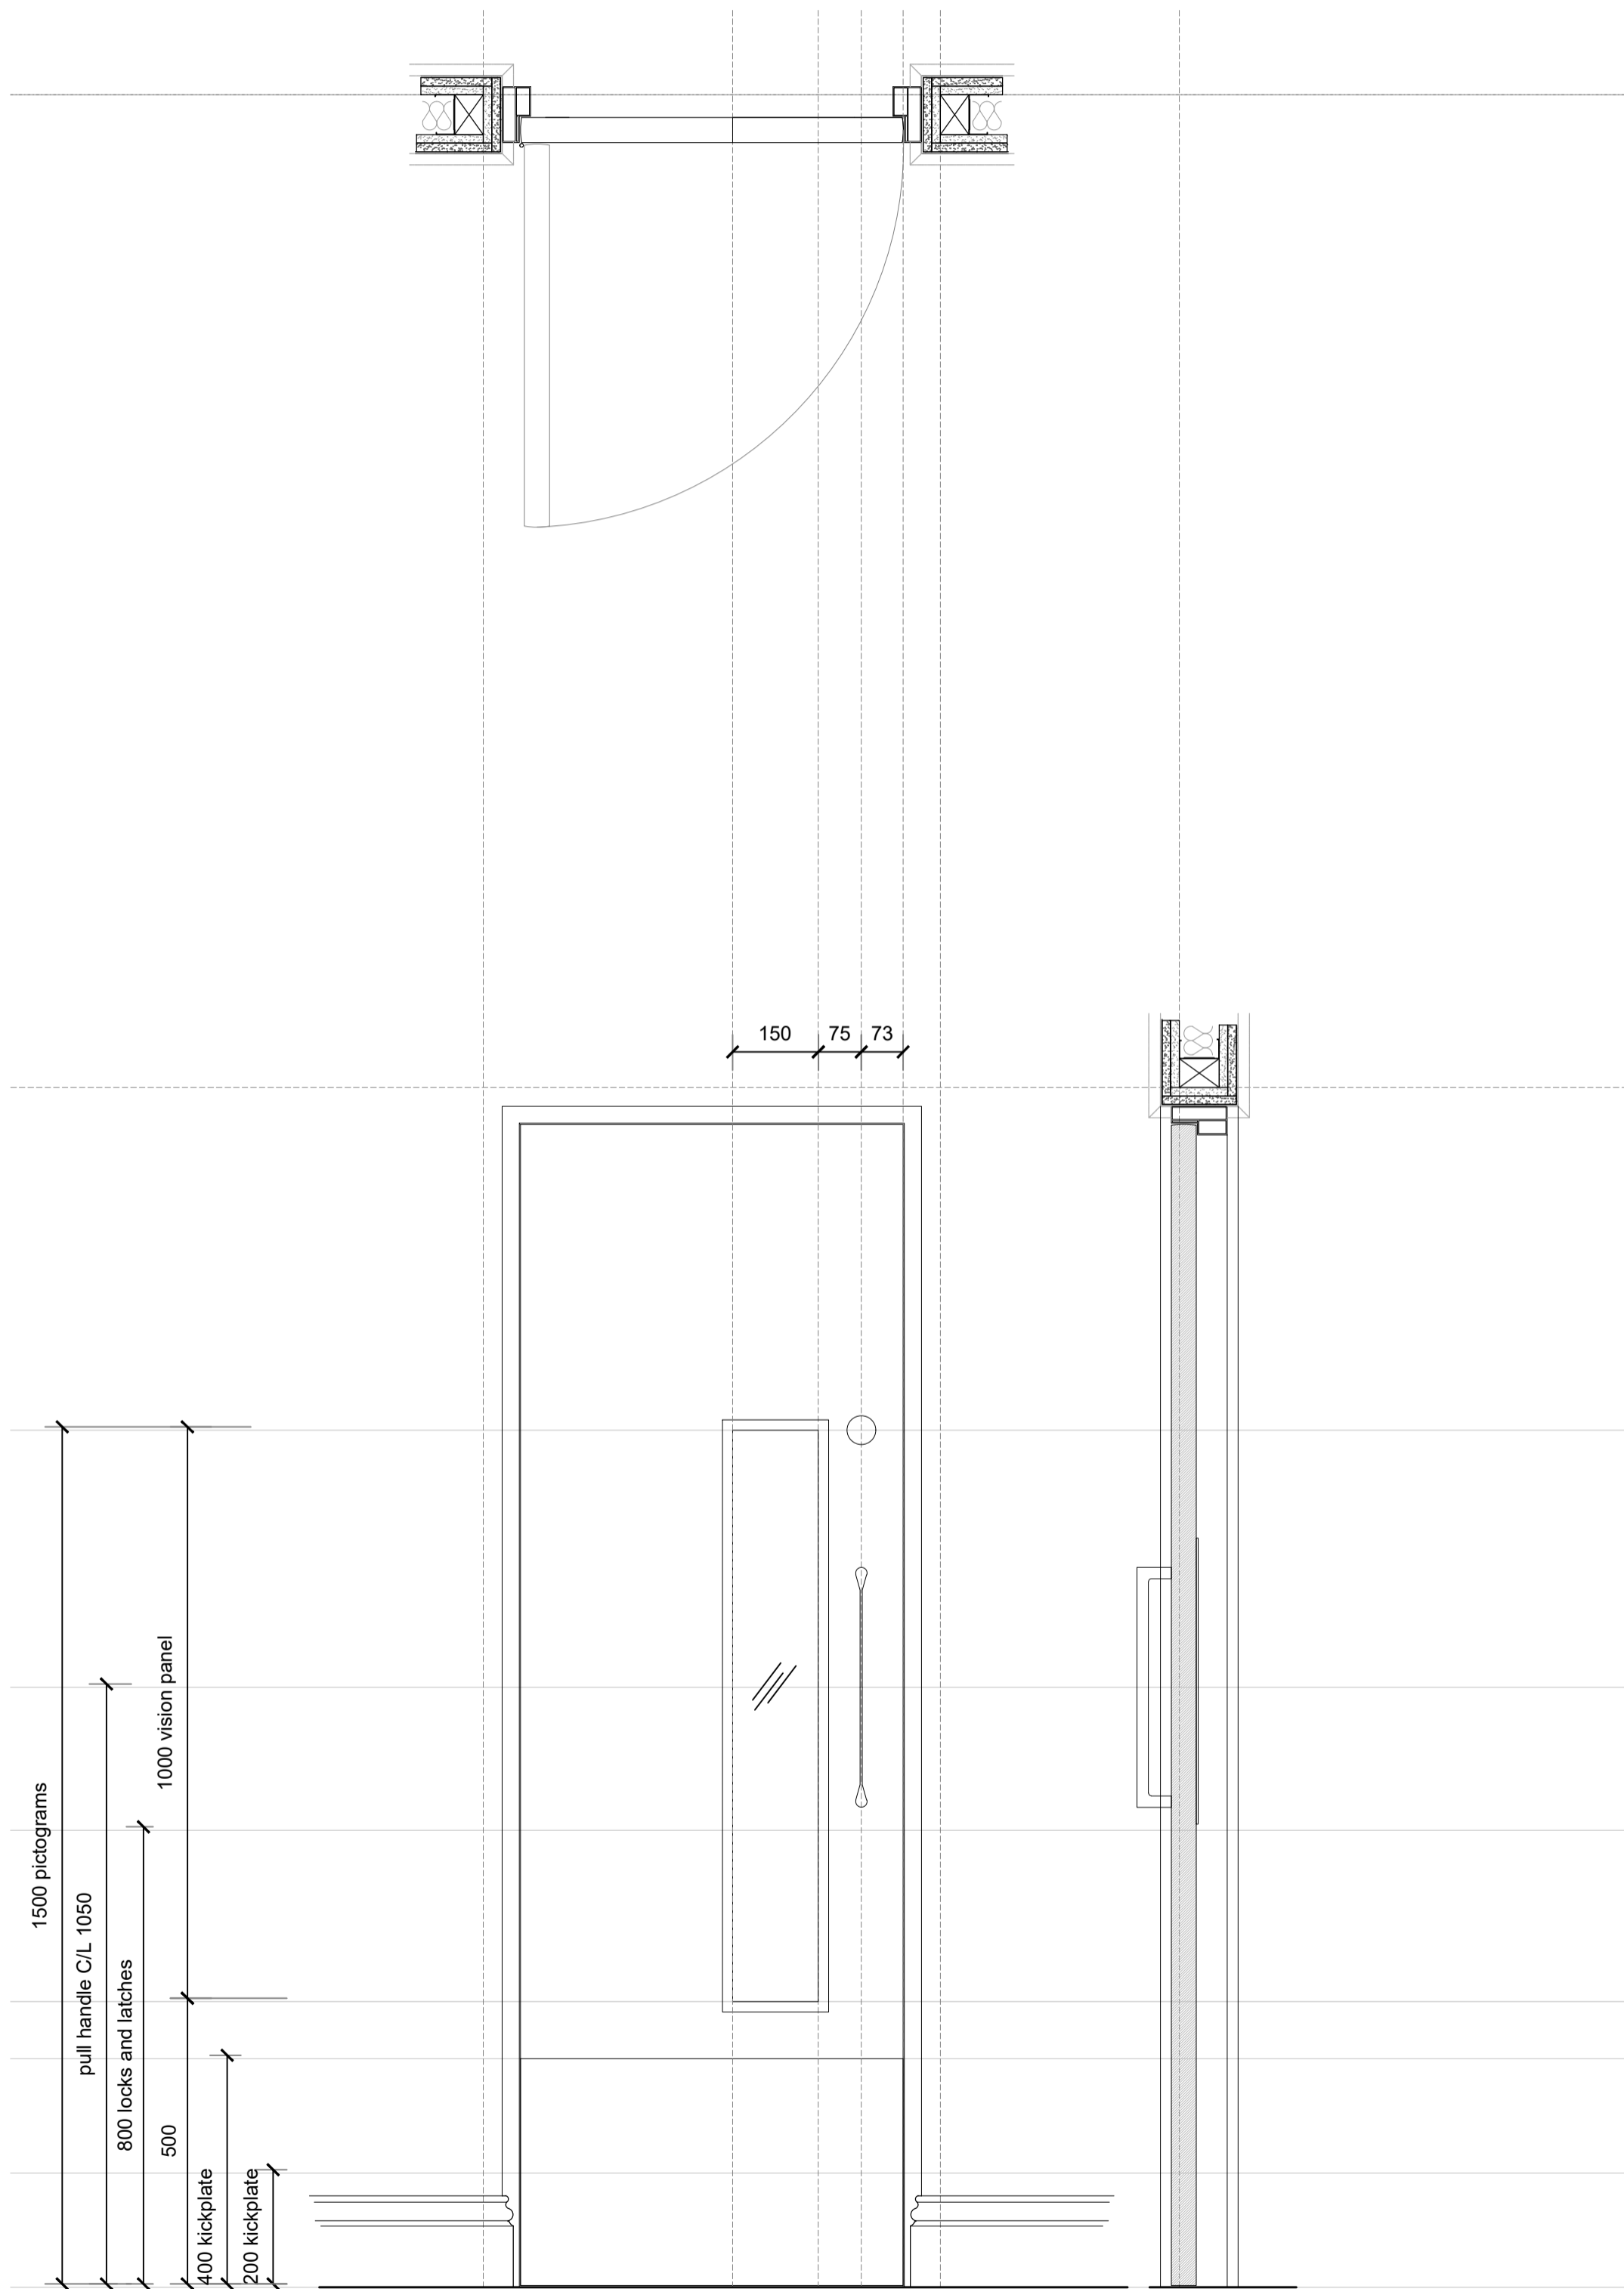

13 DOOR TYPE 13 HYGIENIC SINGLE DOOR
1:10 GRP DOOR WITH VISION PANEL
TYPE S JAMB

REV	DATE	BY	CHK	DESCRIPTION
C01	14.06.2024	ML	NS	First Issue

CLIENT
Il Bottaccio
PROJECT
Camden Town Hall Tenant Fitout

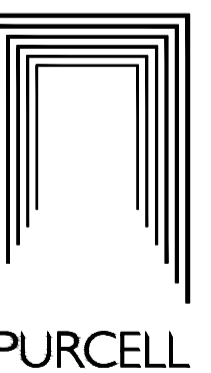

PURCELL

JOB NUMBER
242931

TITLE
DOOR TYPES PAGE 7

SIZE
A1L

SCALE
1:10

REV SUITABILITY/REASON FOR ISSUE
C01 A4 - TECHNICAL DESIGN APPROVAL

DRAWING NUMBER
242931-PUR-01-XX-DR-A-6717