

© COPYRIGHT
The copyright in this drawing is vested in Sheppard Robson and no license or assignment of any kind has been, or is, granted to any third party whether by provision of copies or originals or otherwise unless agreed in writing.

DO NOT SCALE FROM THIS DRAWING
The contractor shall check and verify all dimensions on site and report any discrepancies in writing to Sheppard Robson before proceeding work.


FOR ELECTRONIC DATA ISSUE
Electronic Data / drawings are issued as "read only" and should not be interrogated for measurement. All dimensions and levels should read, only from those values stated in text on the drawing.

Areas Measurement
These areas have been prepared for the sole use of Sheppard Robson Ltd's (SR's) client Curlew Capital, are approximate and can only be verified by a detailed dimensional survey of the completed building.

Any decisions to be made on the basis of these predictions, whether as to project viability, pre-letting, lease agreements or otherwise, should include due allowance for the increases and decreases inherent in the design development and building processes. Existing buildings may present anomalies in relation to surveyed/drawn plans that may also effect the stated areas. All areas are calculated in square metres unless otherwise noted.



Where figures are also provided in square feet a conversion factor of 10.764* has been used and the result rounded to the nearest whole number.

Unless otherwise agreed with SR's client in writing, figures relate to the likely areas of the building at the current stage of the design and are calculated using:-
• RICS Property Measurement 2nd edition 2018 with IPMS Industrial Buildings 13 March 2018 and IPMS Retail Buildings 16 September 2019*
• RICS Code of Measuring Practice 6th edition 2015*
• Other (provide description)*

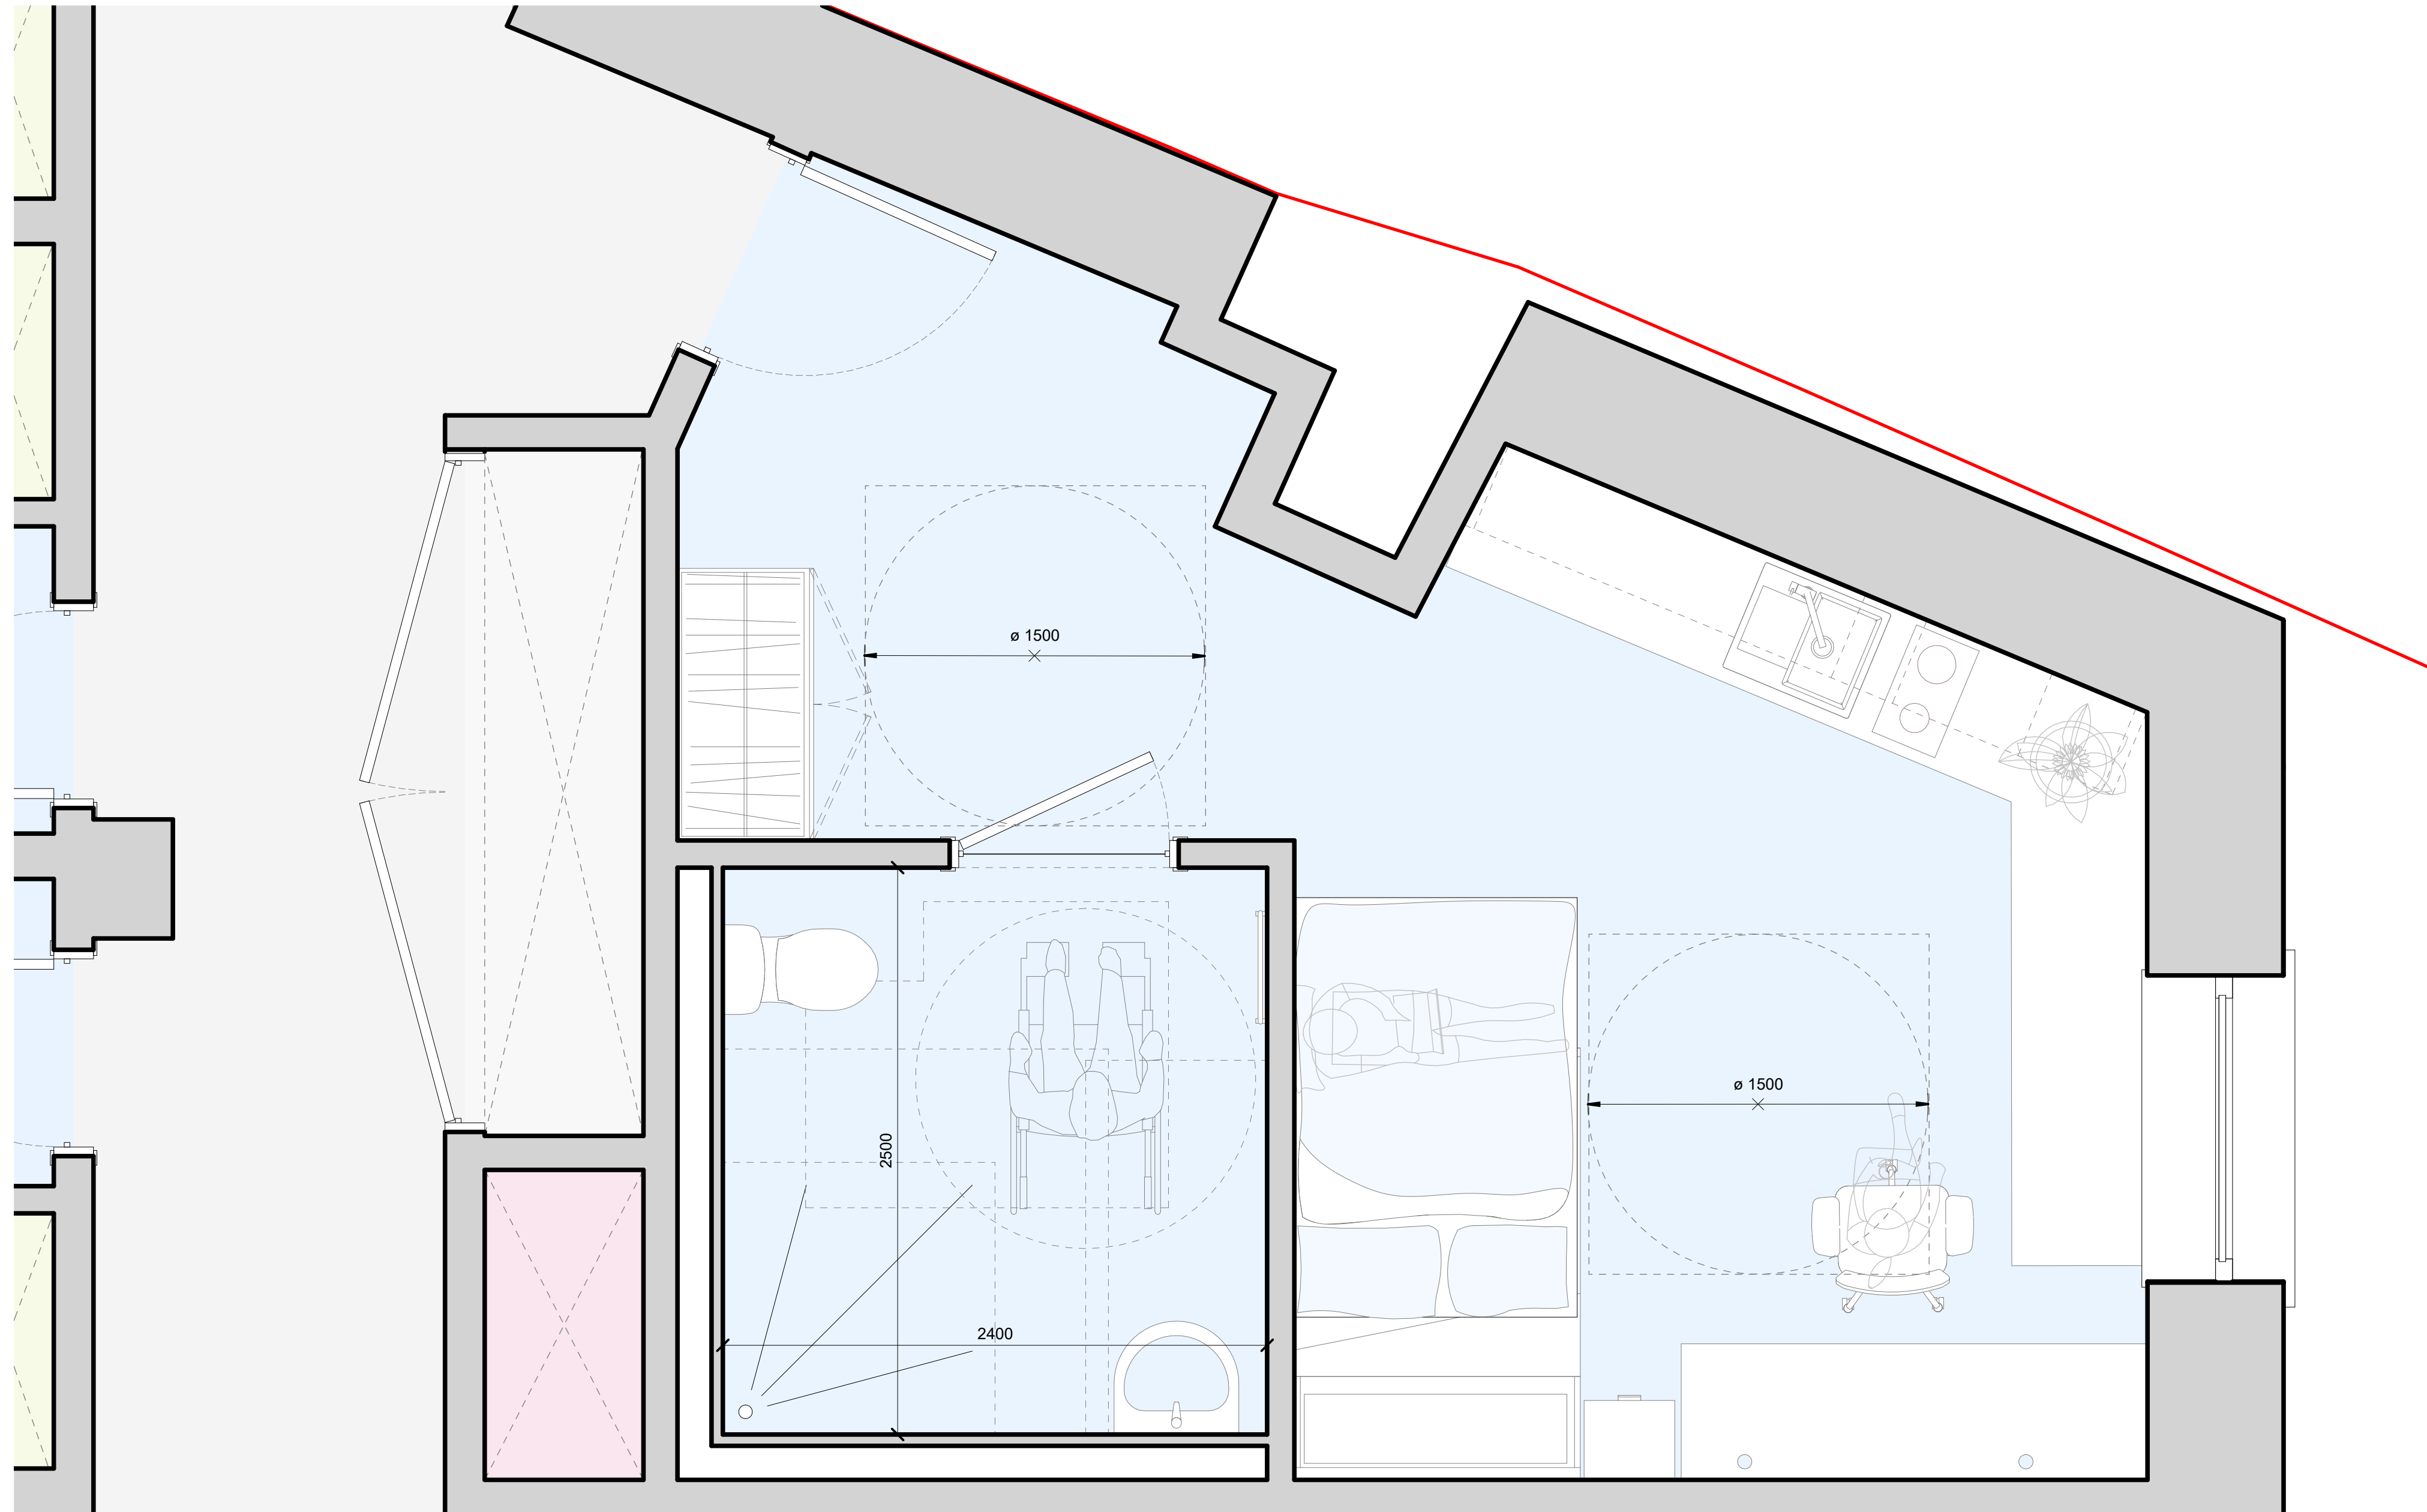


NOTES

REV.	DATE	AMENDMENT
P01	24/01/2025	Issued for Planning

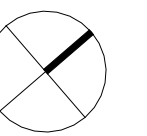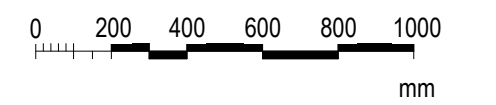

KEYPLAN

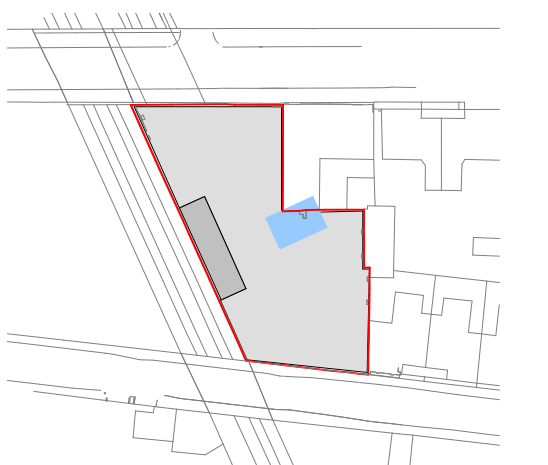

CLIENT
Curlew Capital

SHEPPARD ROBSON

77 Parkway Camden Town London NW1 7PU
T: +44 (0)20 7504 1700 E: enquiries@sheppardrobson.co.uk

PROJECT
Britannia Street

SCALE@A1	DATE	ORIGINATOR	CHECKED	AUTHORISED
1 : 20	24/01/2025	LR	BL	DB

DESCRIPTION
Typical Accessible Studio

STAGE
Stage 2

STATUS	PURPOSE FOR ISSUE	SR NO.
S2	Planning	6910
DRAWING NO.	REV.	
6910-SRA-ZZ-XX-DR-A-02302	P01	