



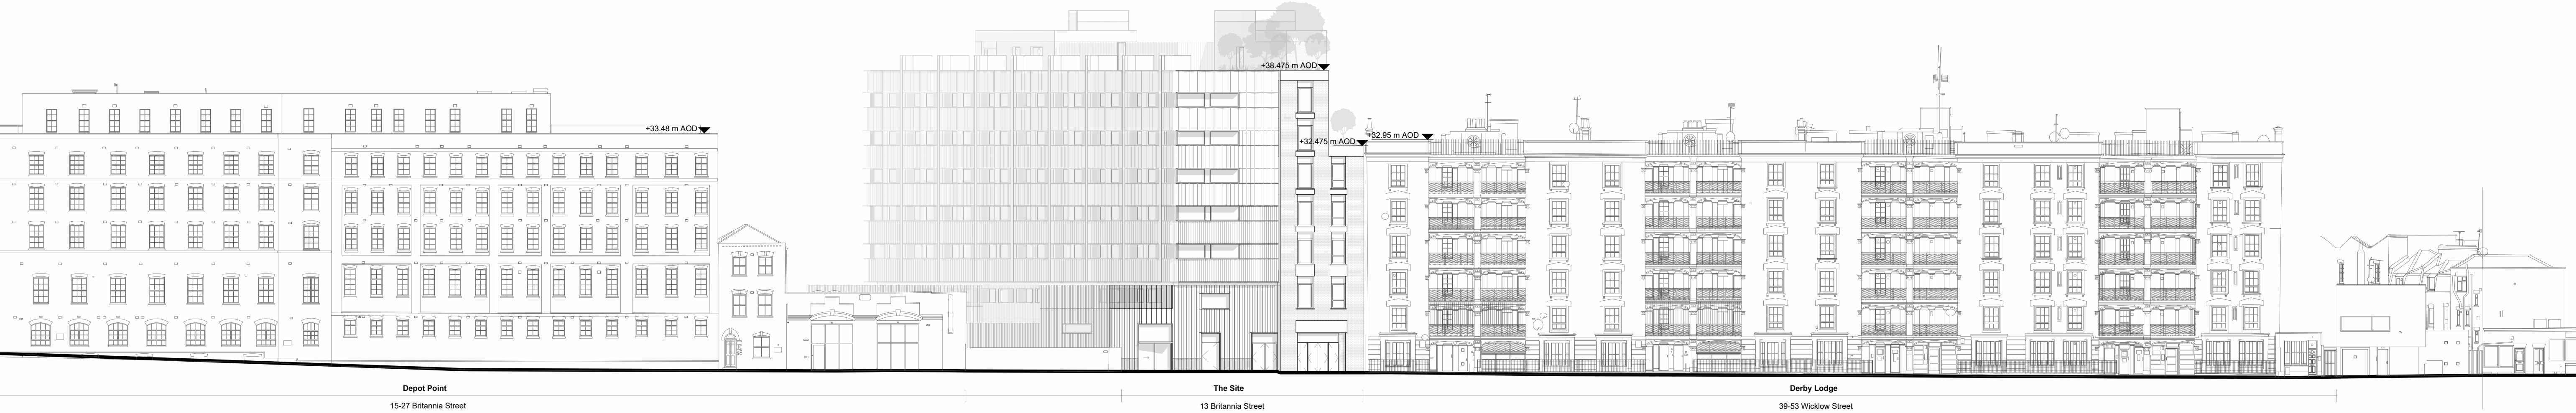

Britannia Street Elevation



Wicklow Street Elevation

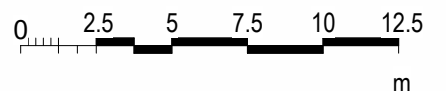


NOTES

© COPYRIGHT
The copyright in this drawing is vested in Sheppard Robson and no license or assignment of any kind has been, or is, granted to any third party whether by provision of copies or originals or otherwise unless agreed in writing.

DO NOT SCALE FROM THIS DRAWING
The contractor shall check and verify all dimensions on site and report any discrepancies in writing to Sheppard Robson before proceeding work

FOR ELECTRONIC DATA ISSUE
Electronic Data / drawings are issued as "read only" and should not be interrogated for measurement. All dimensions and levels should read, only from those values stated in text on the drawing.

REV.	DATE	AMENDMENT
P01	24/01/25	Issued for Planning

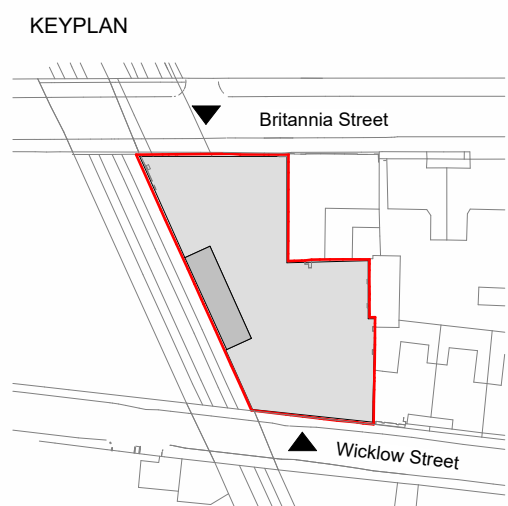

CLIENT
Curlew Capital

PROJECT
Britannia Street

SCALE@A1	DATE	ORIGINATOR	CHECKED	AUTHORISED
1 : 250	24/01/25	AC	BL	DB

DESCRIPTION
**Proposed Site Elevations
Britannia St and Wicklow St**

STAGE
Stage 2

SR NO.
6910

SHEPPARD ROBSON

77 Parkway Camden Town London NW1 7PU
T: +44 (0)20 7504 1700 E: enquiries@sheppardrobson.co.uk

STATUS PURPOSE FOR ISSUE
S2 Planning

DRAWING NO. **6910-SRA-ZZ-ZZ-DR-A-02230** REV. **P01**