



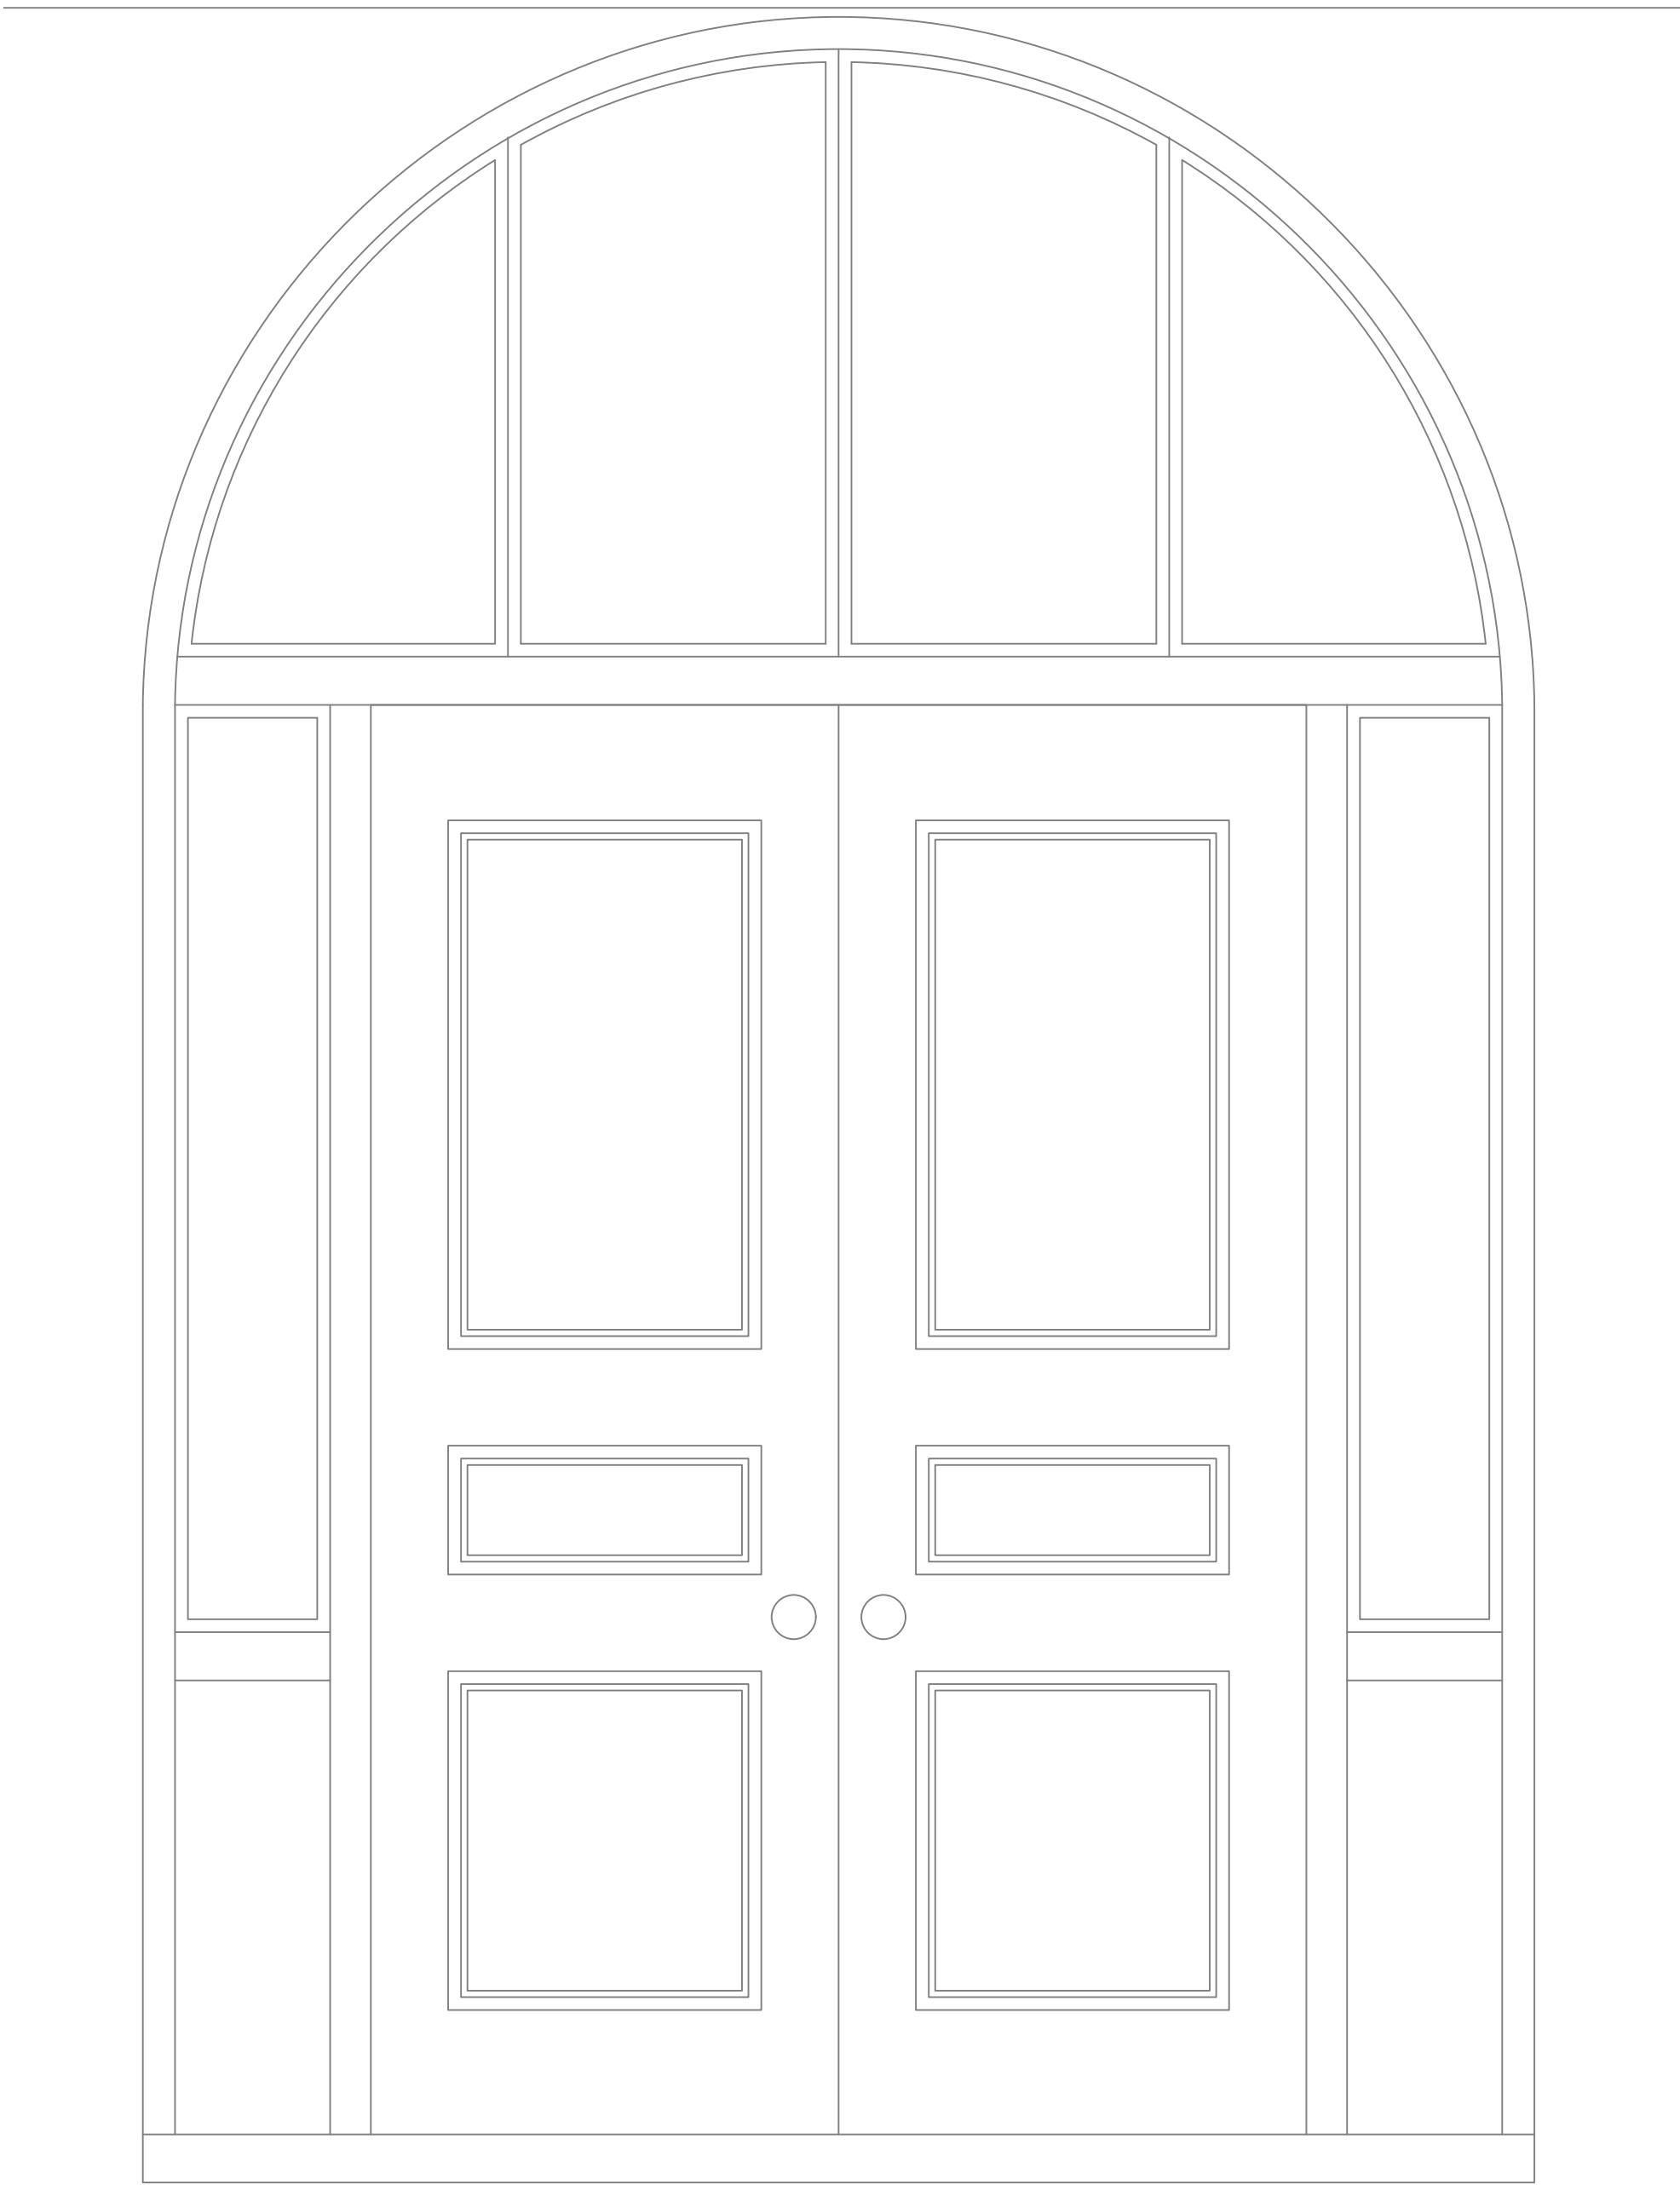


1 Existing External Elevation  
Scale: 1:10




2 Existing Internal Elevation  
Scale: 1:10

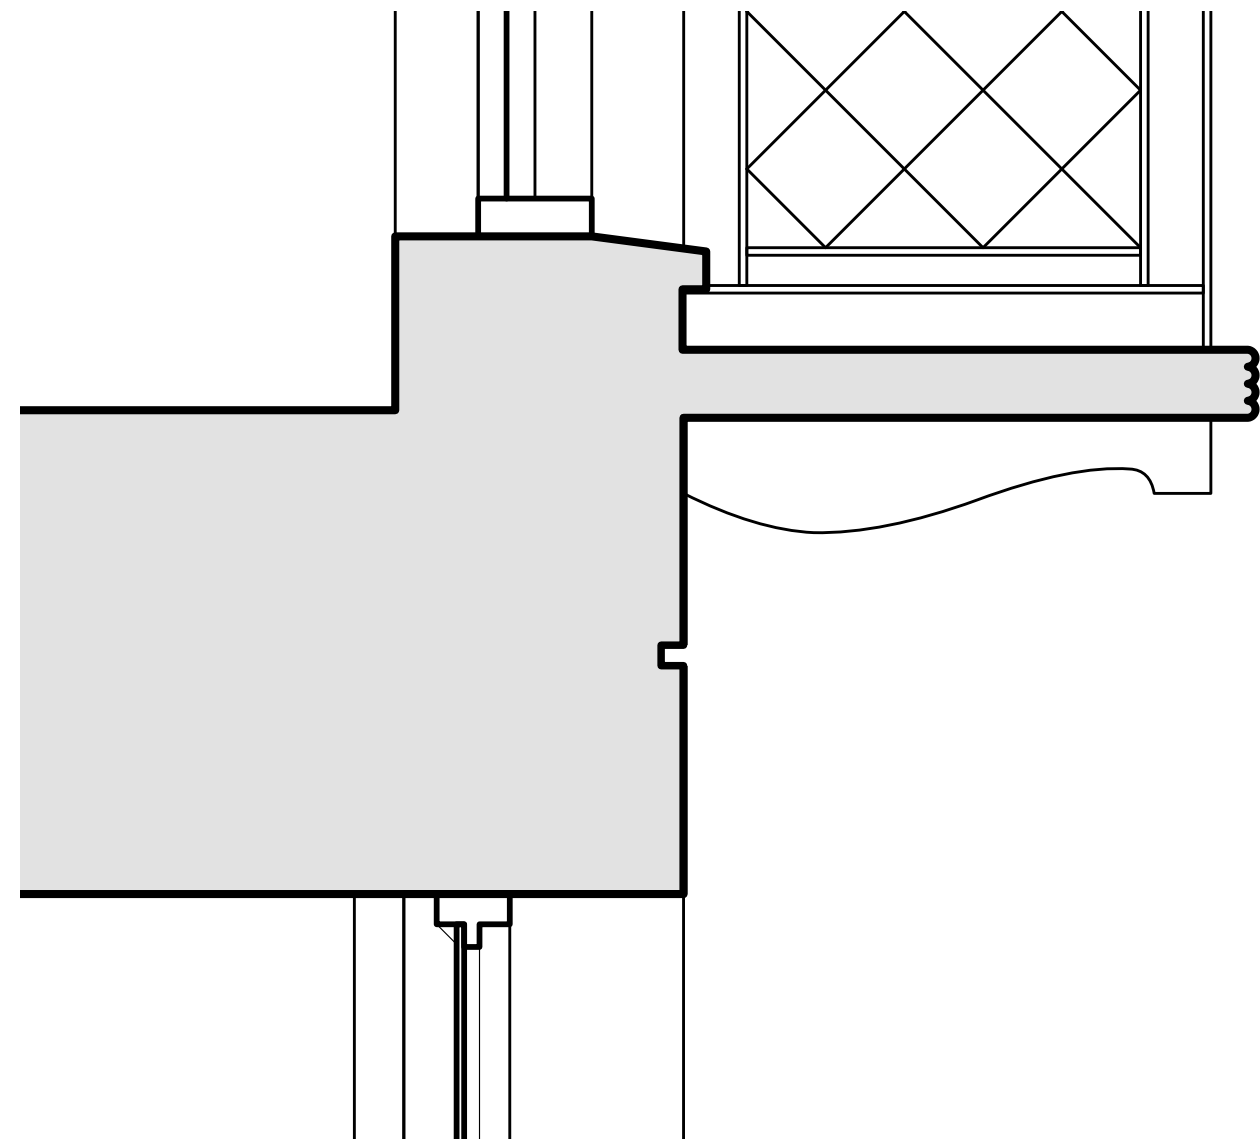

3 Existing Section AA  
Scale: 1:10

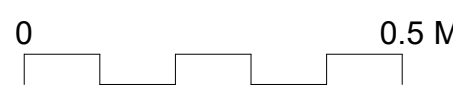

KEY PLAN

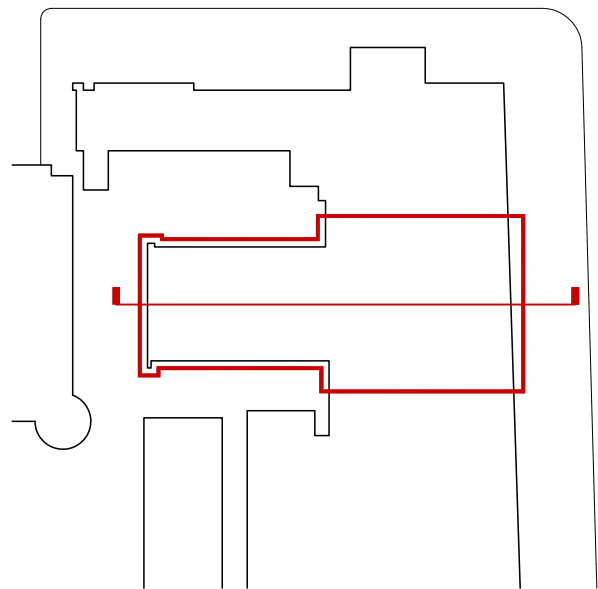

GENERAL NOTES

DO NOT SCALE DRAWINGS. USE DIMENSIONED DRAWINGS ONLY. ALL DIMENSIONS TO BE CHECKED PRIOR TO COMMENCEMENT OF ANY WORKS, AND / OR PREPARATION OF ANY SHOP DRAWINGS. ALL DISCREPANCIES TO BE REPORTED TO THE ARCHITECT.  
THIS DRAWING TO BE READ IN CONJUNCTION WITH ALL OTHER ARCHITECTS DRAWINGS AND SPECIFICATIONS AND OTHER CONSULTANTS INFORMATION  
ALL STRUCTURAL ELEMENTS TO BE CROSS CHECKED WITH ENGINEERS DOCUMENTS. ALL DIMENSIONS AND SITE DIMENSIONS TO BE CHECKED AND VERIFIED BY CONTRACTOR PRIOR TO FABRICATION AND CONSTRUCTION.

NOTES

REVISION SCHEDULE

REVISION	DATE	DESCRIPTION	ISSUED BY
P1	20/12/2024	Issue for planning	JD

Nex—

55 Whitfield St,  
London W1T 4AH

e: office@nex-architecture.com  
t: +44 20 7183 0900

—Curo Construction Ltd.

39 Russell Square  
London WC1B 3GQ

PROJECT:  
39 Russell Square & Science Block

DRAWING:  
Section AA - Existing Montague Street Entrance Detail

STATUS: Planning	DATE: 08/05/2024	DRAWN: RW	CHECKED: JD
---------------------	---------------------	--------------	----------------

SCALE: 1:10 @ ISO A1	DRAWING NO.: SW001-NEX-2511-39RS-DR-A-160	REVISION: P1
-------------------------	--	-----------------