


1

Proposed External Elevation
Scale: 1:10

0

1 M

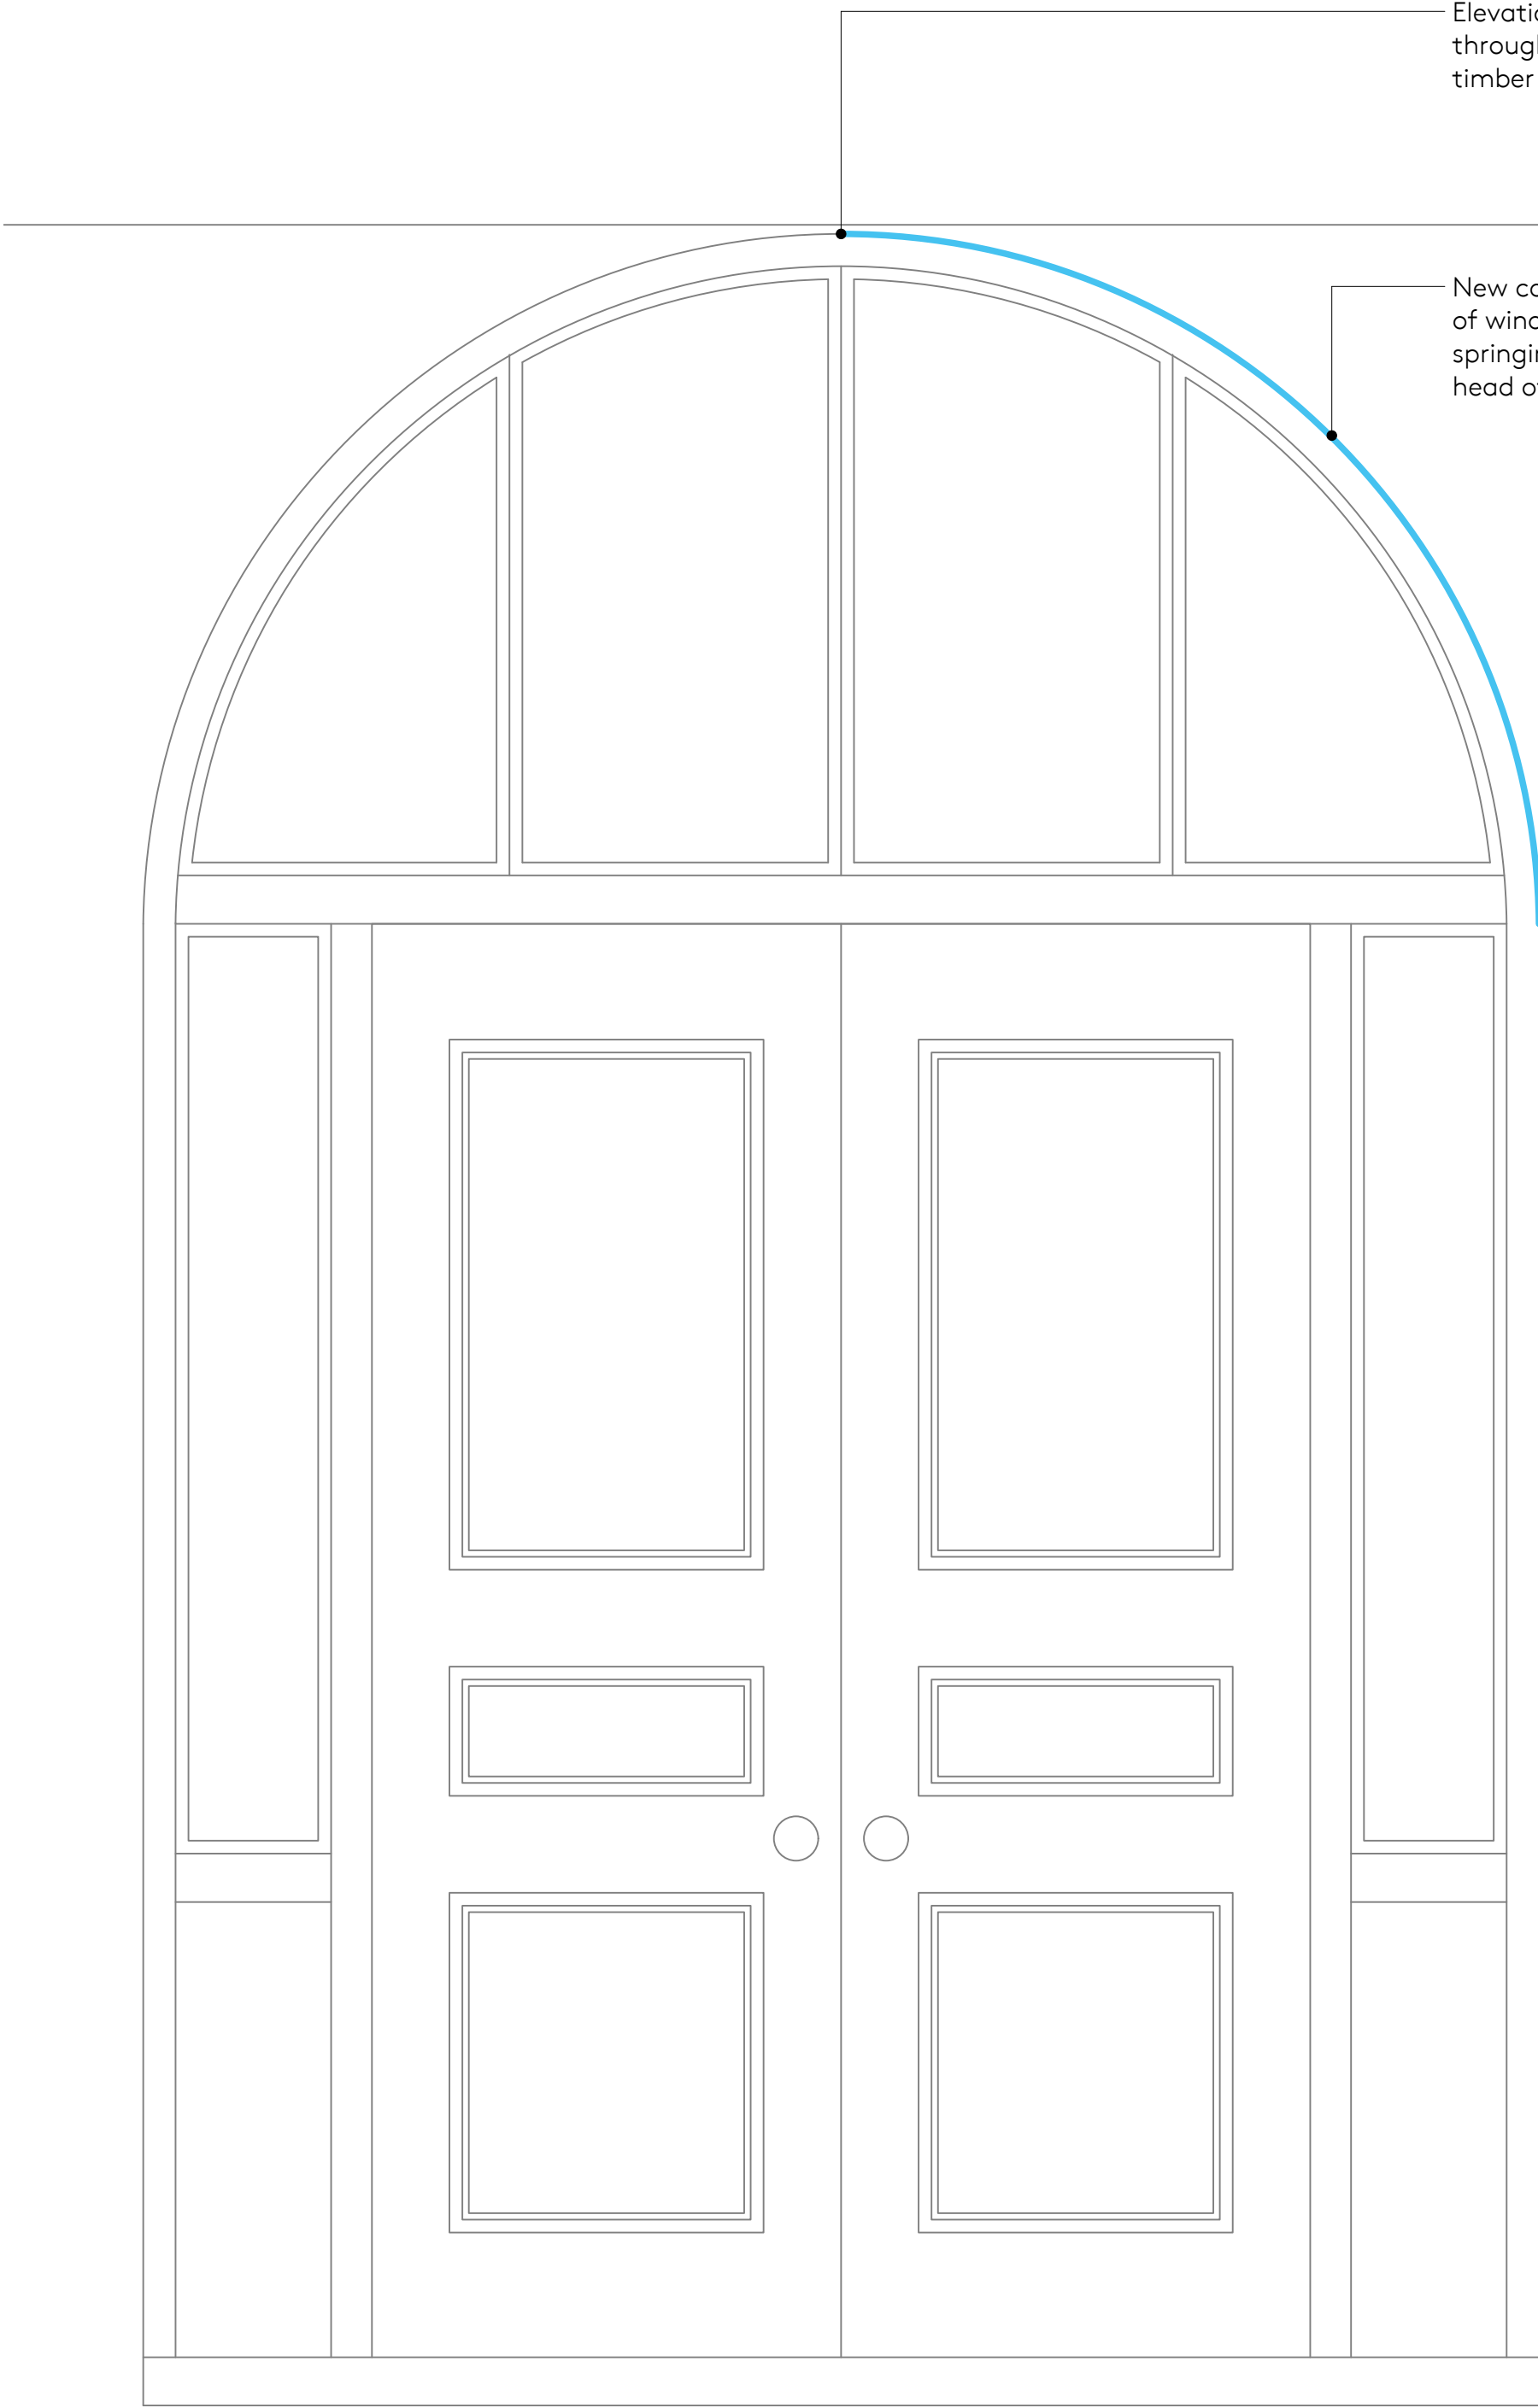


2

Proposed Internal Elevation
Scale: 1:10

0

1 M

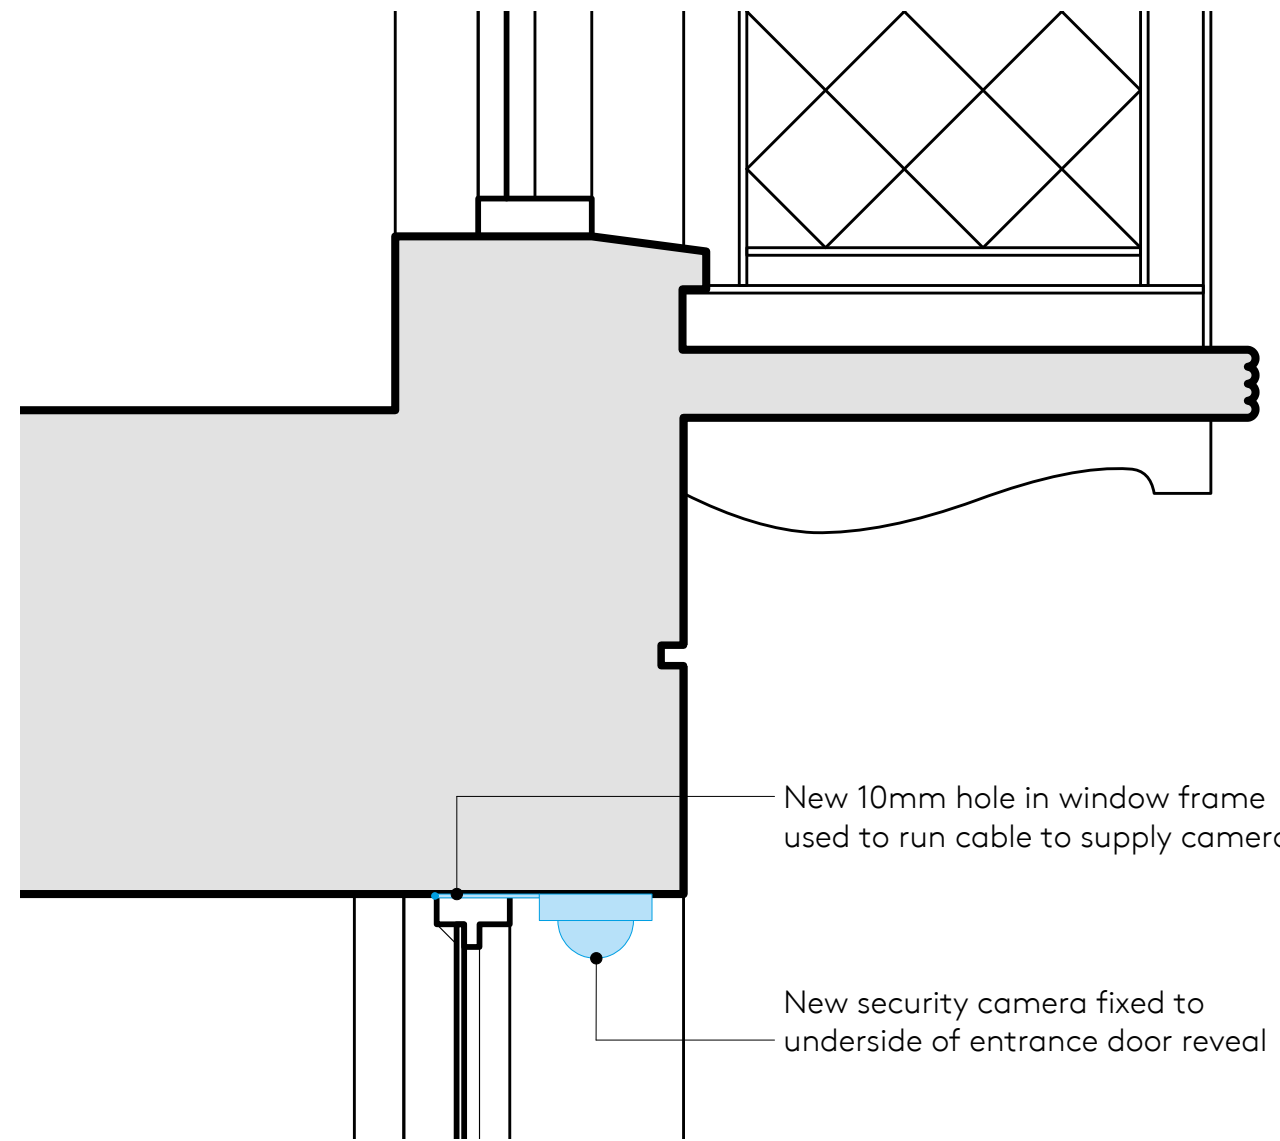


3

Proposed Section AA
Scale: 1:10

0

0.5 M

KEY PLAN

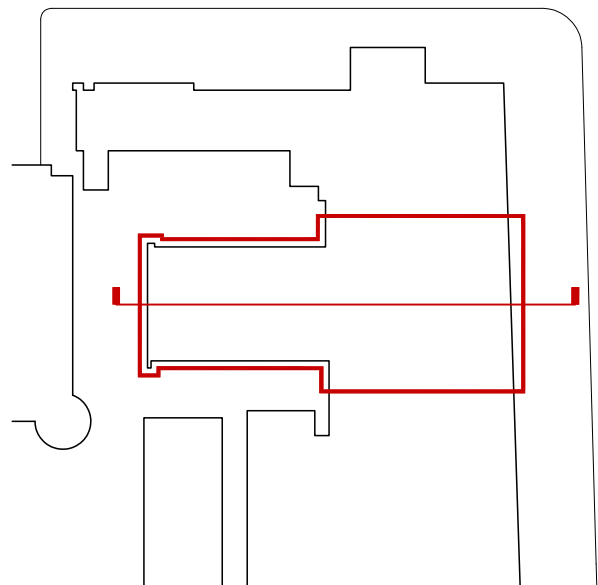

GENERAL NOTES

DO NOT SCALE DRAWINGS. USE DIMENSIONED DRAWINGS ONLY. ALL DIMENSIONS TO BE CHECKED PRIOR TO COMMENCEMENT OF ANY WORKS, AND / OR PREPARATION OF ANY SHOP DRAWINGS. ALL DISCREPANCIES TO BE REPORTED TO THE ARCHITECT. THIS DRAWING TO BE READ IN CONJUNCTION WITH ALL OTHER ARCHITECTS DRAWINGS AND SPECIFICATIONS AND OTHER CONSULTANTS INFORMATION. ALL STRUCTURAL ELEMENTS TO BE CROSS CHECKED WITH ENGINEERS DOCUMENTS. ALL DIMENSIONS AND SITE DIMENSIONS TO BE CHECKED AND VERIFIED BY CONTRACTOR PRIOR TO FABRICATION AND CONSTRUCTION.

NOTES

REVISION SCHEDULE

| REVISION | DATE | DESCRIPTION | ISSUED BY |
|----------|------------|--|-----------|
| P1 | 08/05/2024 | Planning and Listed Building Application for new security camera | JD |
| P2 | 10/07/2024 | Elevations added for Planning and Listed Building Consent issue | JD |
| P3 | 18/11/2024 | Section markers added | JD |
| P4 | 20/12/2024 | Issue for planning | JD |

Nex—

55 Whitfield St,
London W1T 4AH

e: office@nex-architecture.com
t: +44 20 7183 0900

—Curo Construction Ltd.

39 Russell Square
London WC1B 3GQ

PROJECT:
39 Russell Square & Science Block

DRAWING:
Section AA - Proposed Security Camera Detail

STATUS:
Planning

DATE:
08/05/2024

DRAWN:
RW

CHECKED:
JD

SCALE:
1:10 @ ISO A1

DRAWING NO.:
SW001-NEX-2511-39RS-DR-A-260

REVISION:
P4