

Disclaimer:

- Do not scale from this drawing.
- Discrepancies must be reported immediately to the Architect before proceeding.
- Only figured dimensions are to be used.
- Check all dimensions on site before fabrication or setting out.
- This document is copyright and may not be reproduced without permission of the owner.



PLEASE NOTE:

The internal layouts within the apartments, houses, ancillary spaces and commercial units will be subject to design development. Internal fittings and furniture are illustrative only. The precise locations of walls and internal doors, and the detailed layout of the bathroom and kitchen areas will be the subject of non-material changes and may vary from the internal layouts set out in these plans. These minor alterations will not affect the position and arrangement of the external doors and windows.


BUILDING N5A

BUILDING N3E

BUILDING N5B

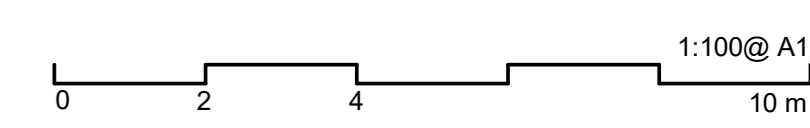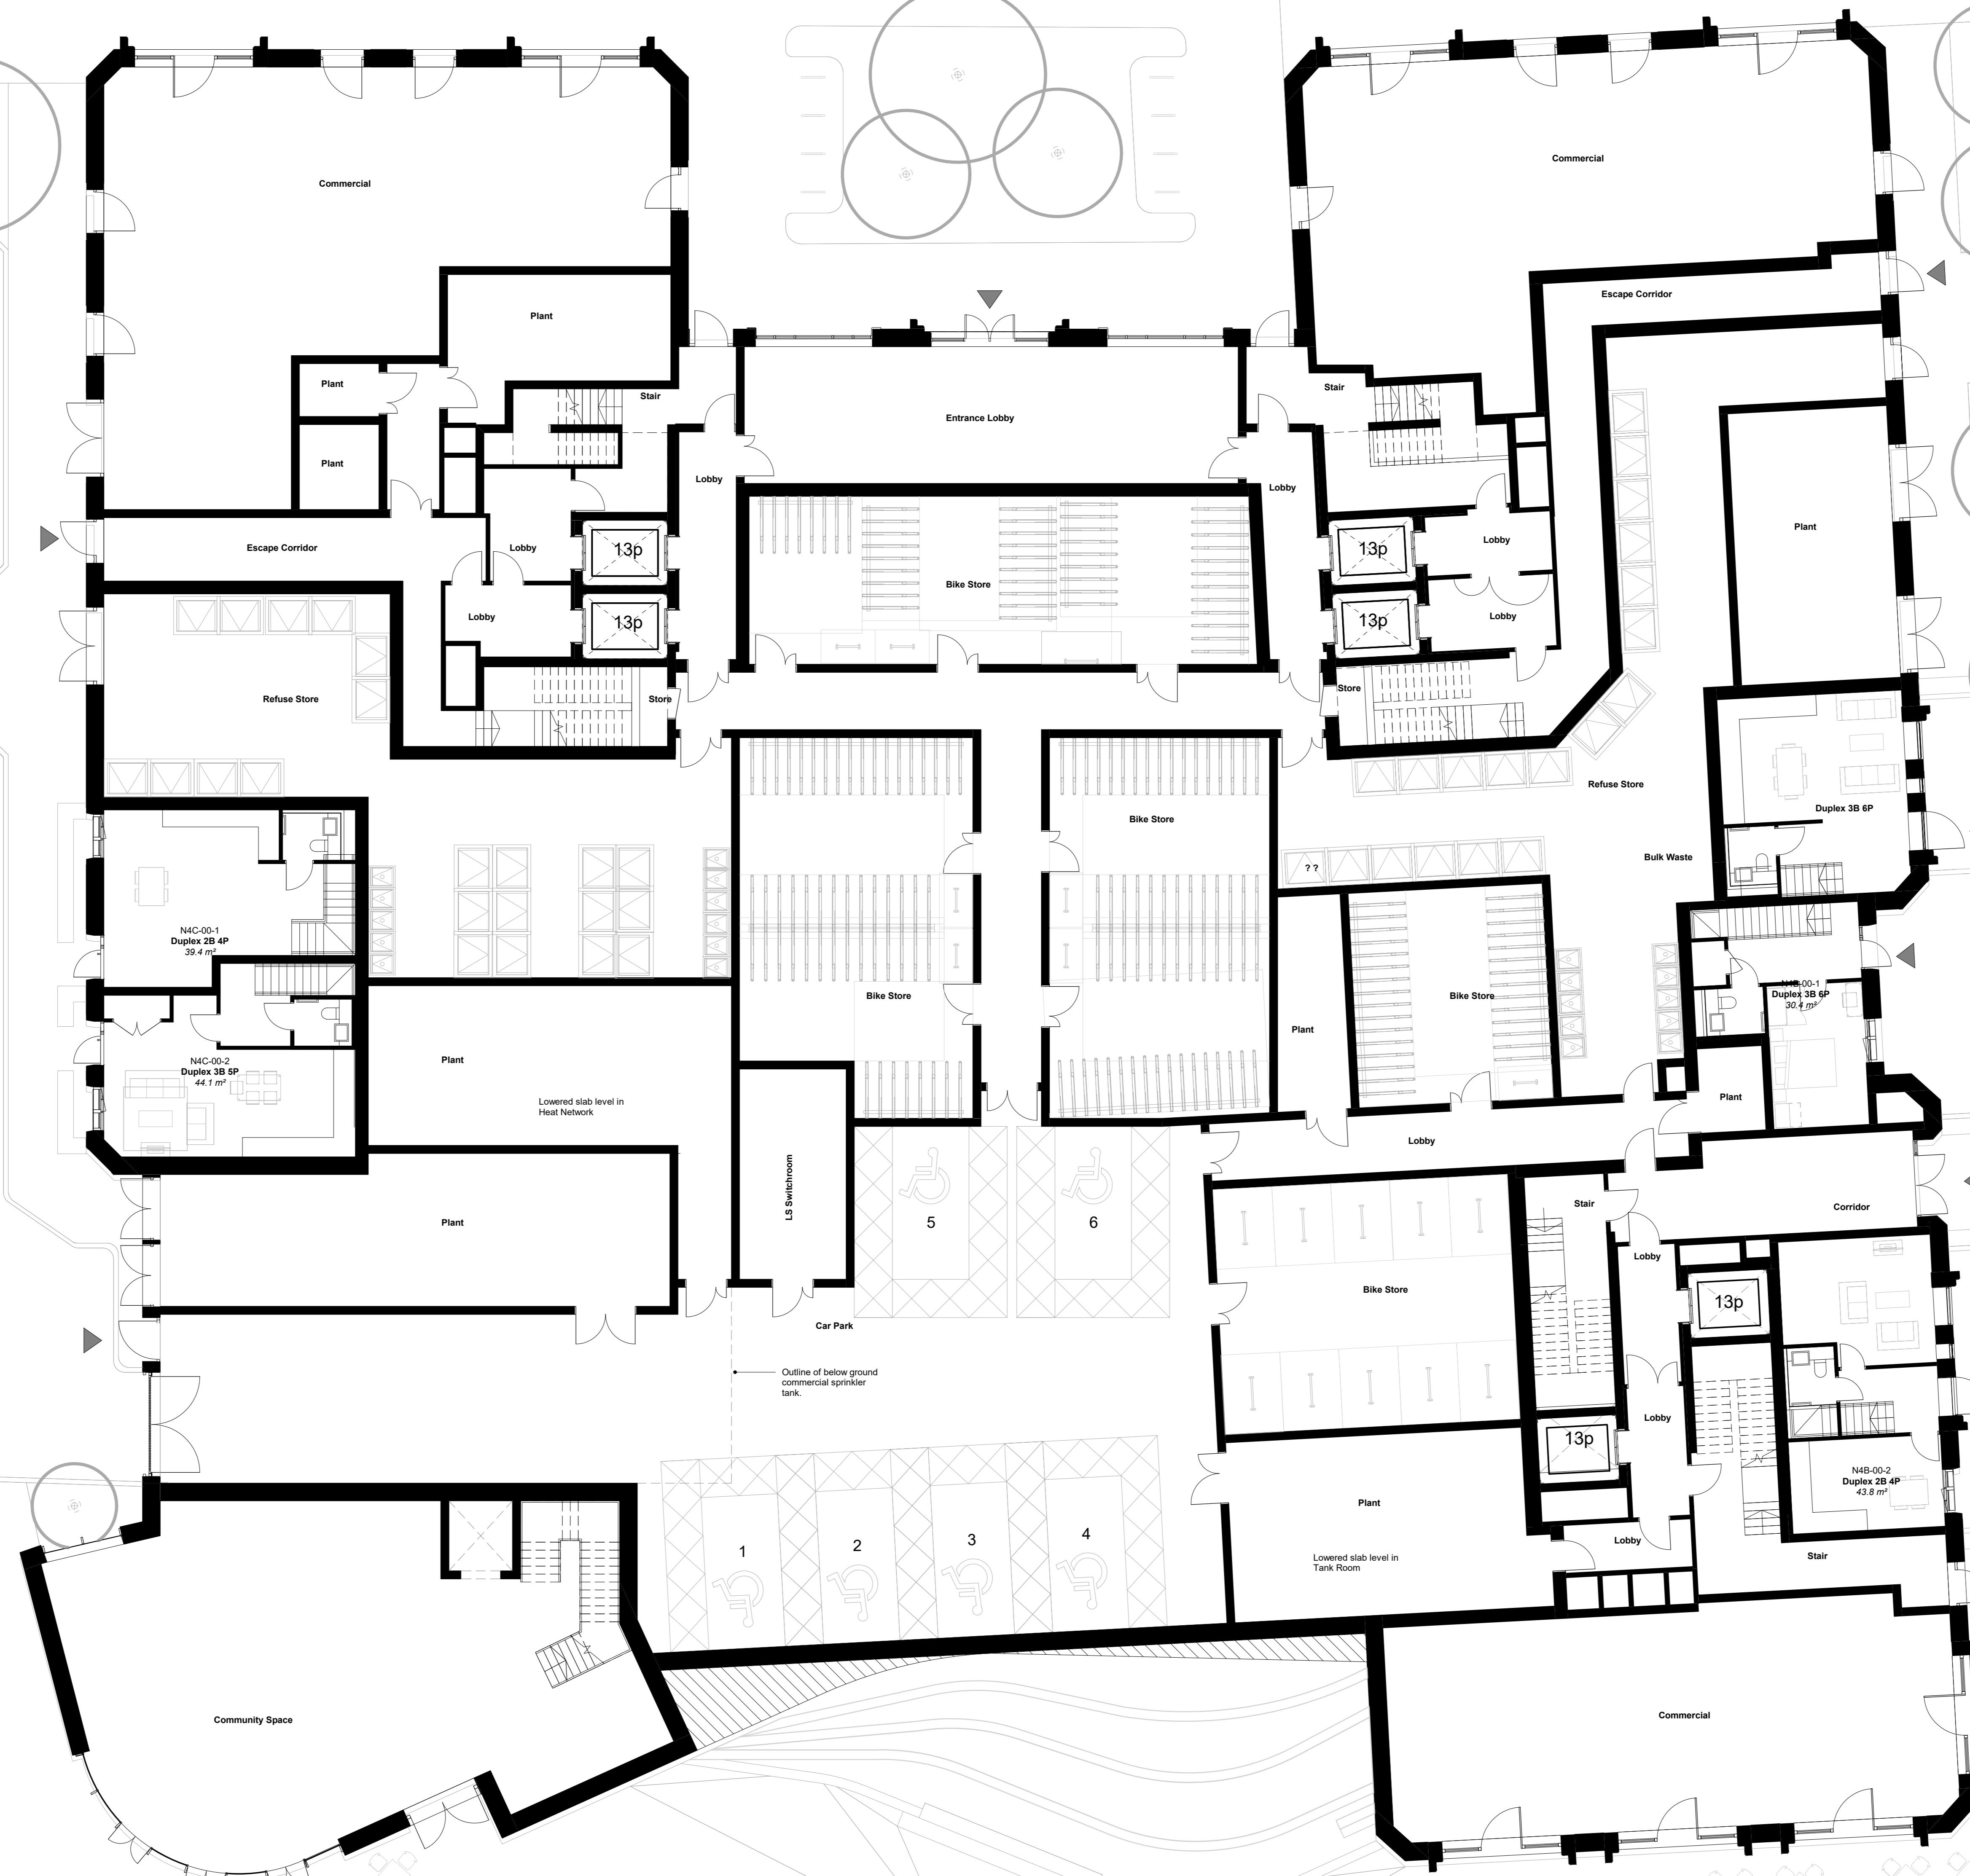

Key / Location:

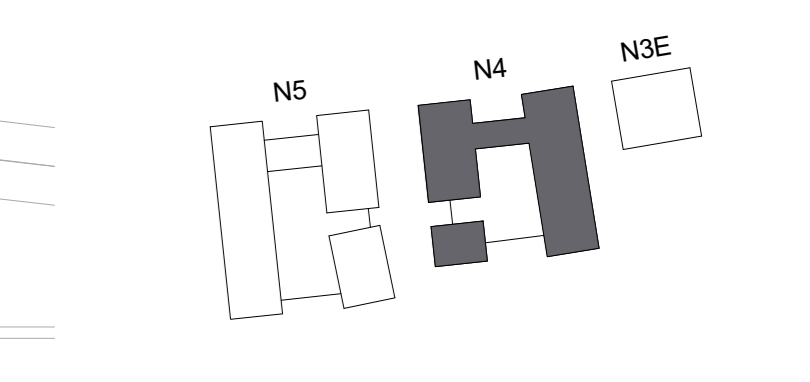

Rev:	Note:	Date:	Drawn by:
P1	Planning	31.01.2025	OH

Purpose of Issue: PLANNING

GRID

GRID Architects
128 Southpark Street,
London SE1 0SW

+44 (0) 20 7503 3200
info@gridarchitects.co.uk
www.gridarchitects.co.uk

Client:
LS (Finchley Road) Limited

Project Name:
O2 Finchley Road Detail Element
255 Finchley Rd, London NW3 6LU

Drawing Title:
N4_Proposed Ground Floor GA Plan

Drawn by:	Issued by:
JF	SM
GRID Project No:	Scale @A0:
22036	1 : 100
Drawing No:	Rev:
4602_001-GRD-N4Z-100L-DR-A-PL210100 P1	