


Notes

- 01 Surface mounted dry riser inlet cabinet in stainless steel
- 02 Proposed flat roof A/DV 1m² clear opening area

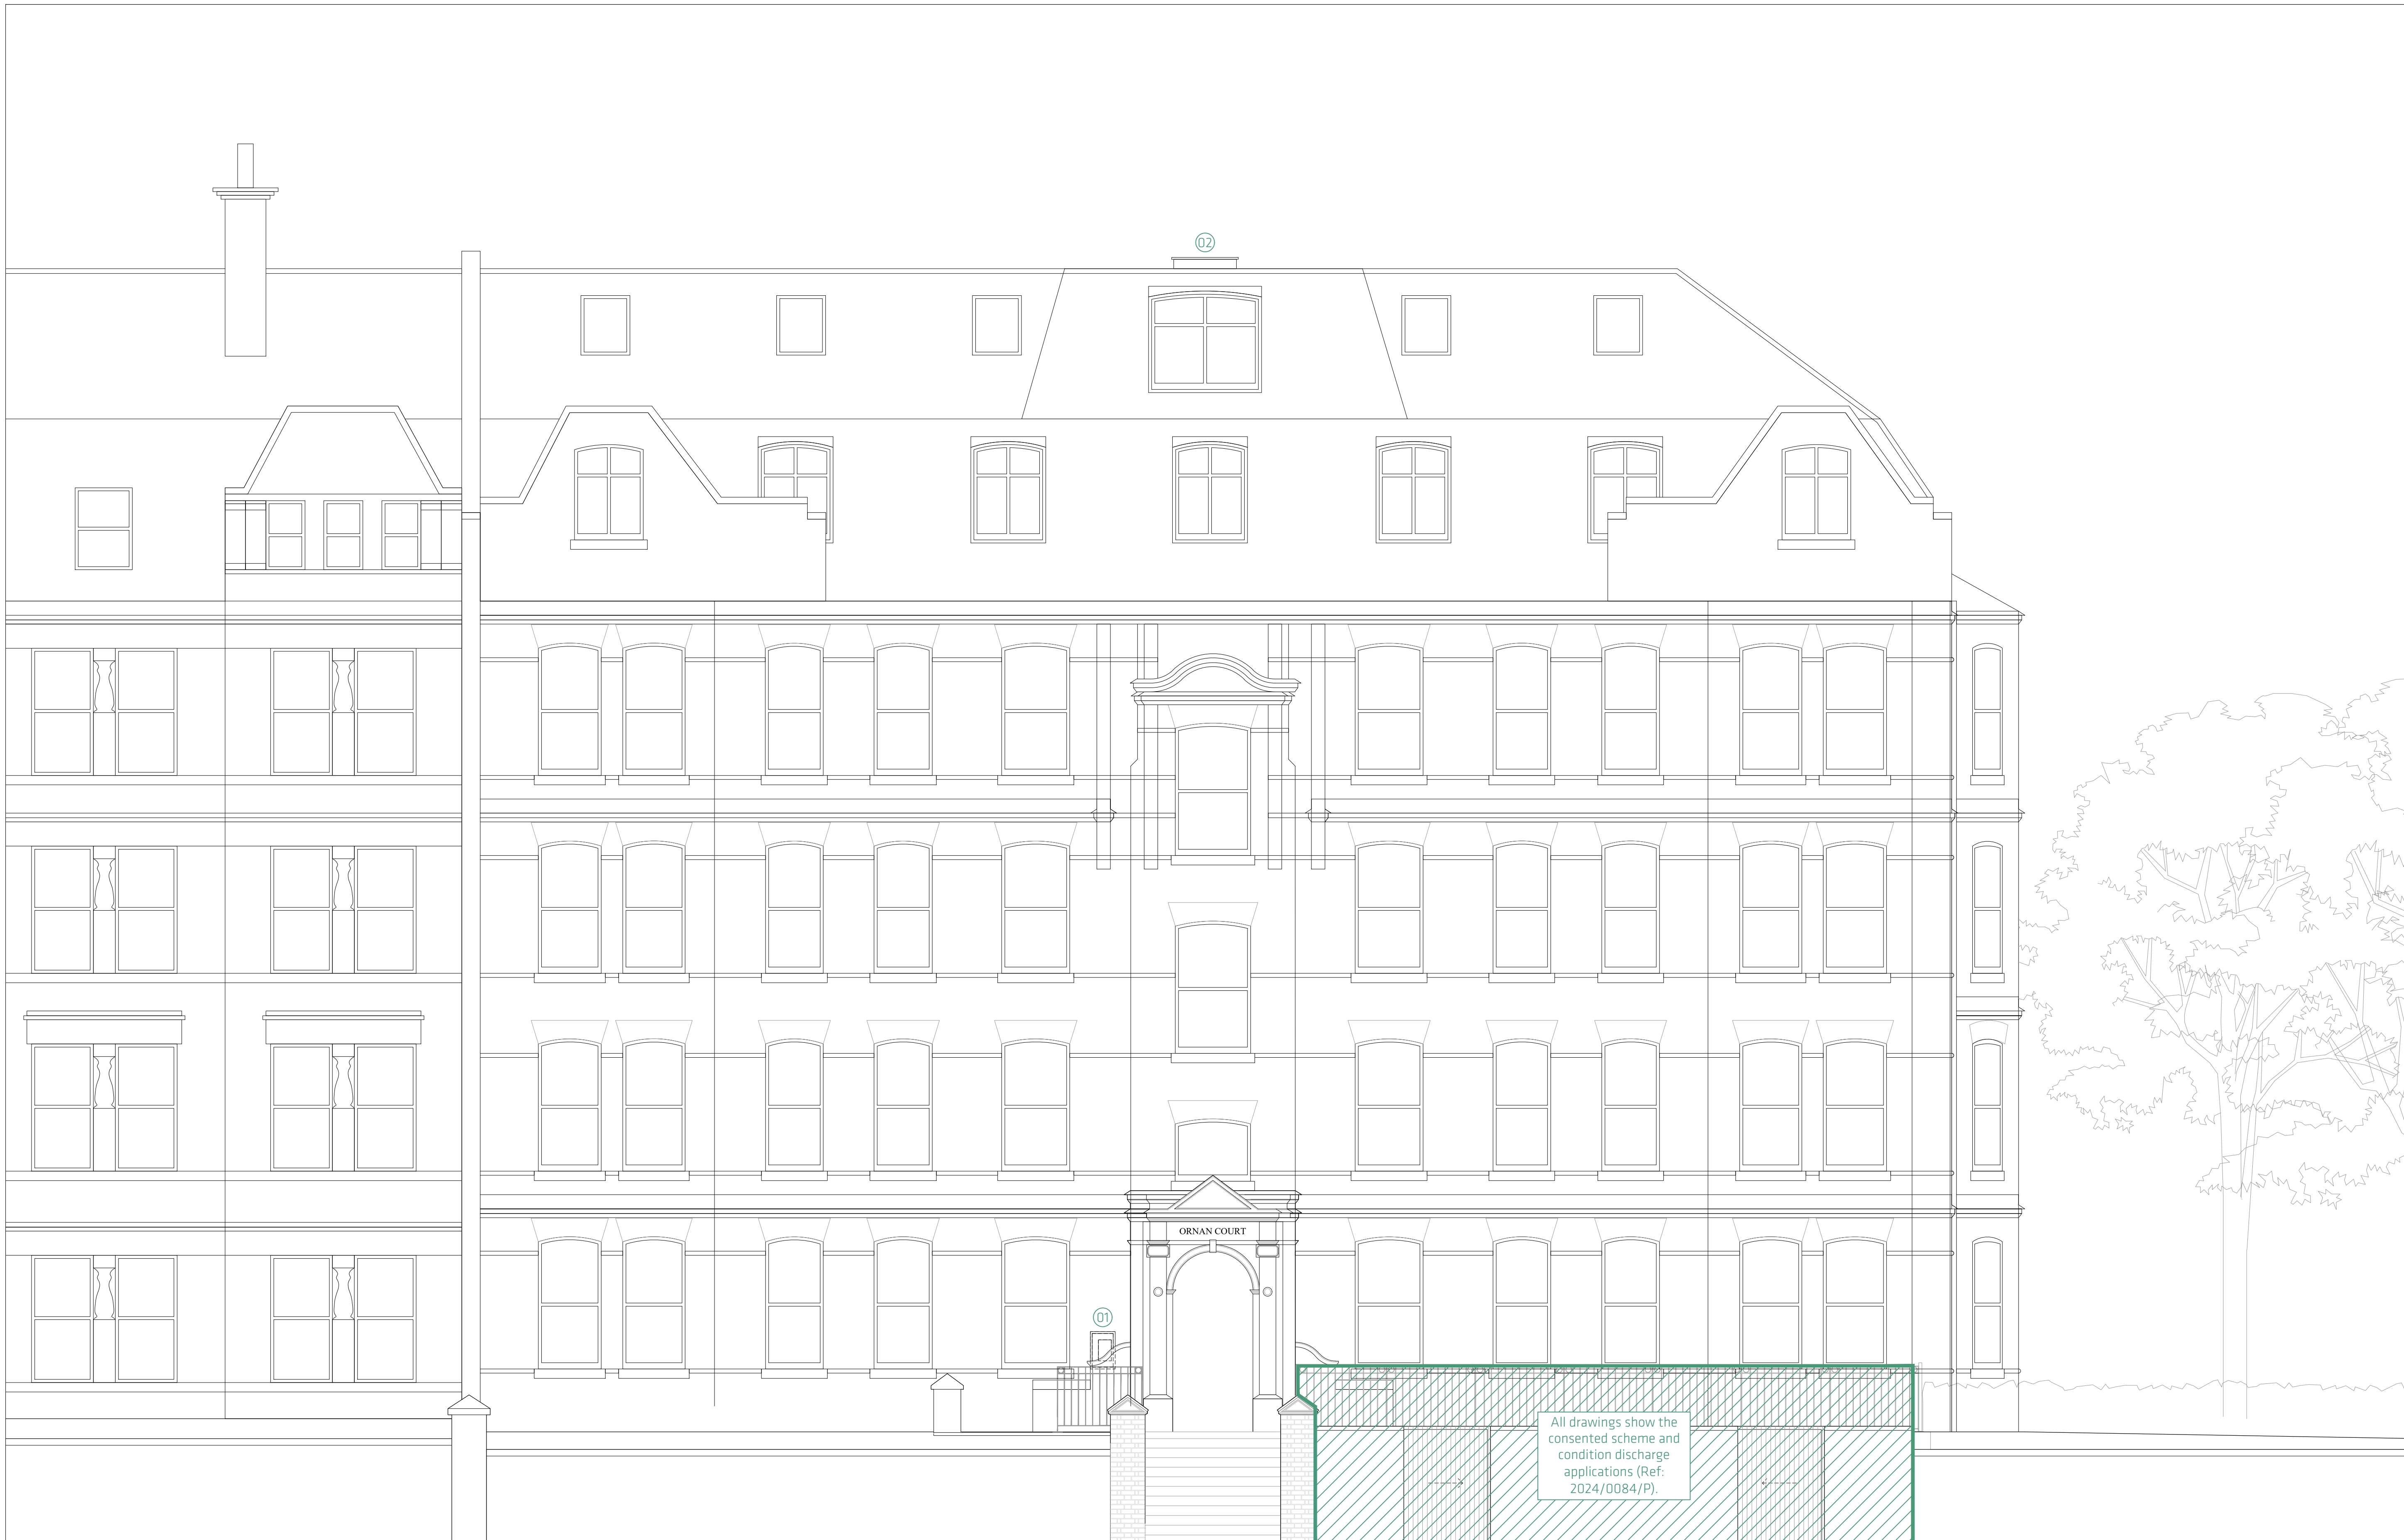

1. Do not scale this drawing.
 2. For structural dimensions and details see Structural Engineers drawings.
 3. All dimensions to be checked on site prior to commencement of any works or preparation of any shop drawings.
 4. All errors in co-ordinates, levels and dimensions, are to be reported to the Architect.
 5. All temporary works to be responsibility of the contractor.
 6. This drawing to be read in conjunction with all relevant Architect's drawings and specifications and with other Consultant's information.

Revision	Date	Description	Revision	Date	Description
01	08.01.25	Issue for Planning			

new-works
 Cocoa 406, The Biscuit Factory, SE16 4DG
 020 7518 8187 studio@new-works.net
 new-works.net
 © New Works (Architecture) Ltd

PROJECT: Ornan Court
 TITLE: Proposed South East Street Elevation
 DRAWING: 1915 (PL)484
 DATE: 08.01.25 REVISION: 01 SCALE: 1:500(A1)



SE