

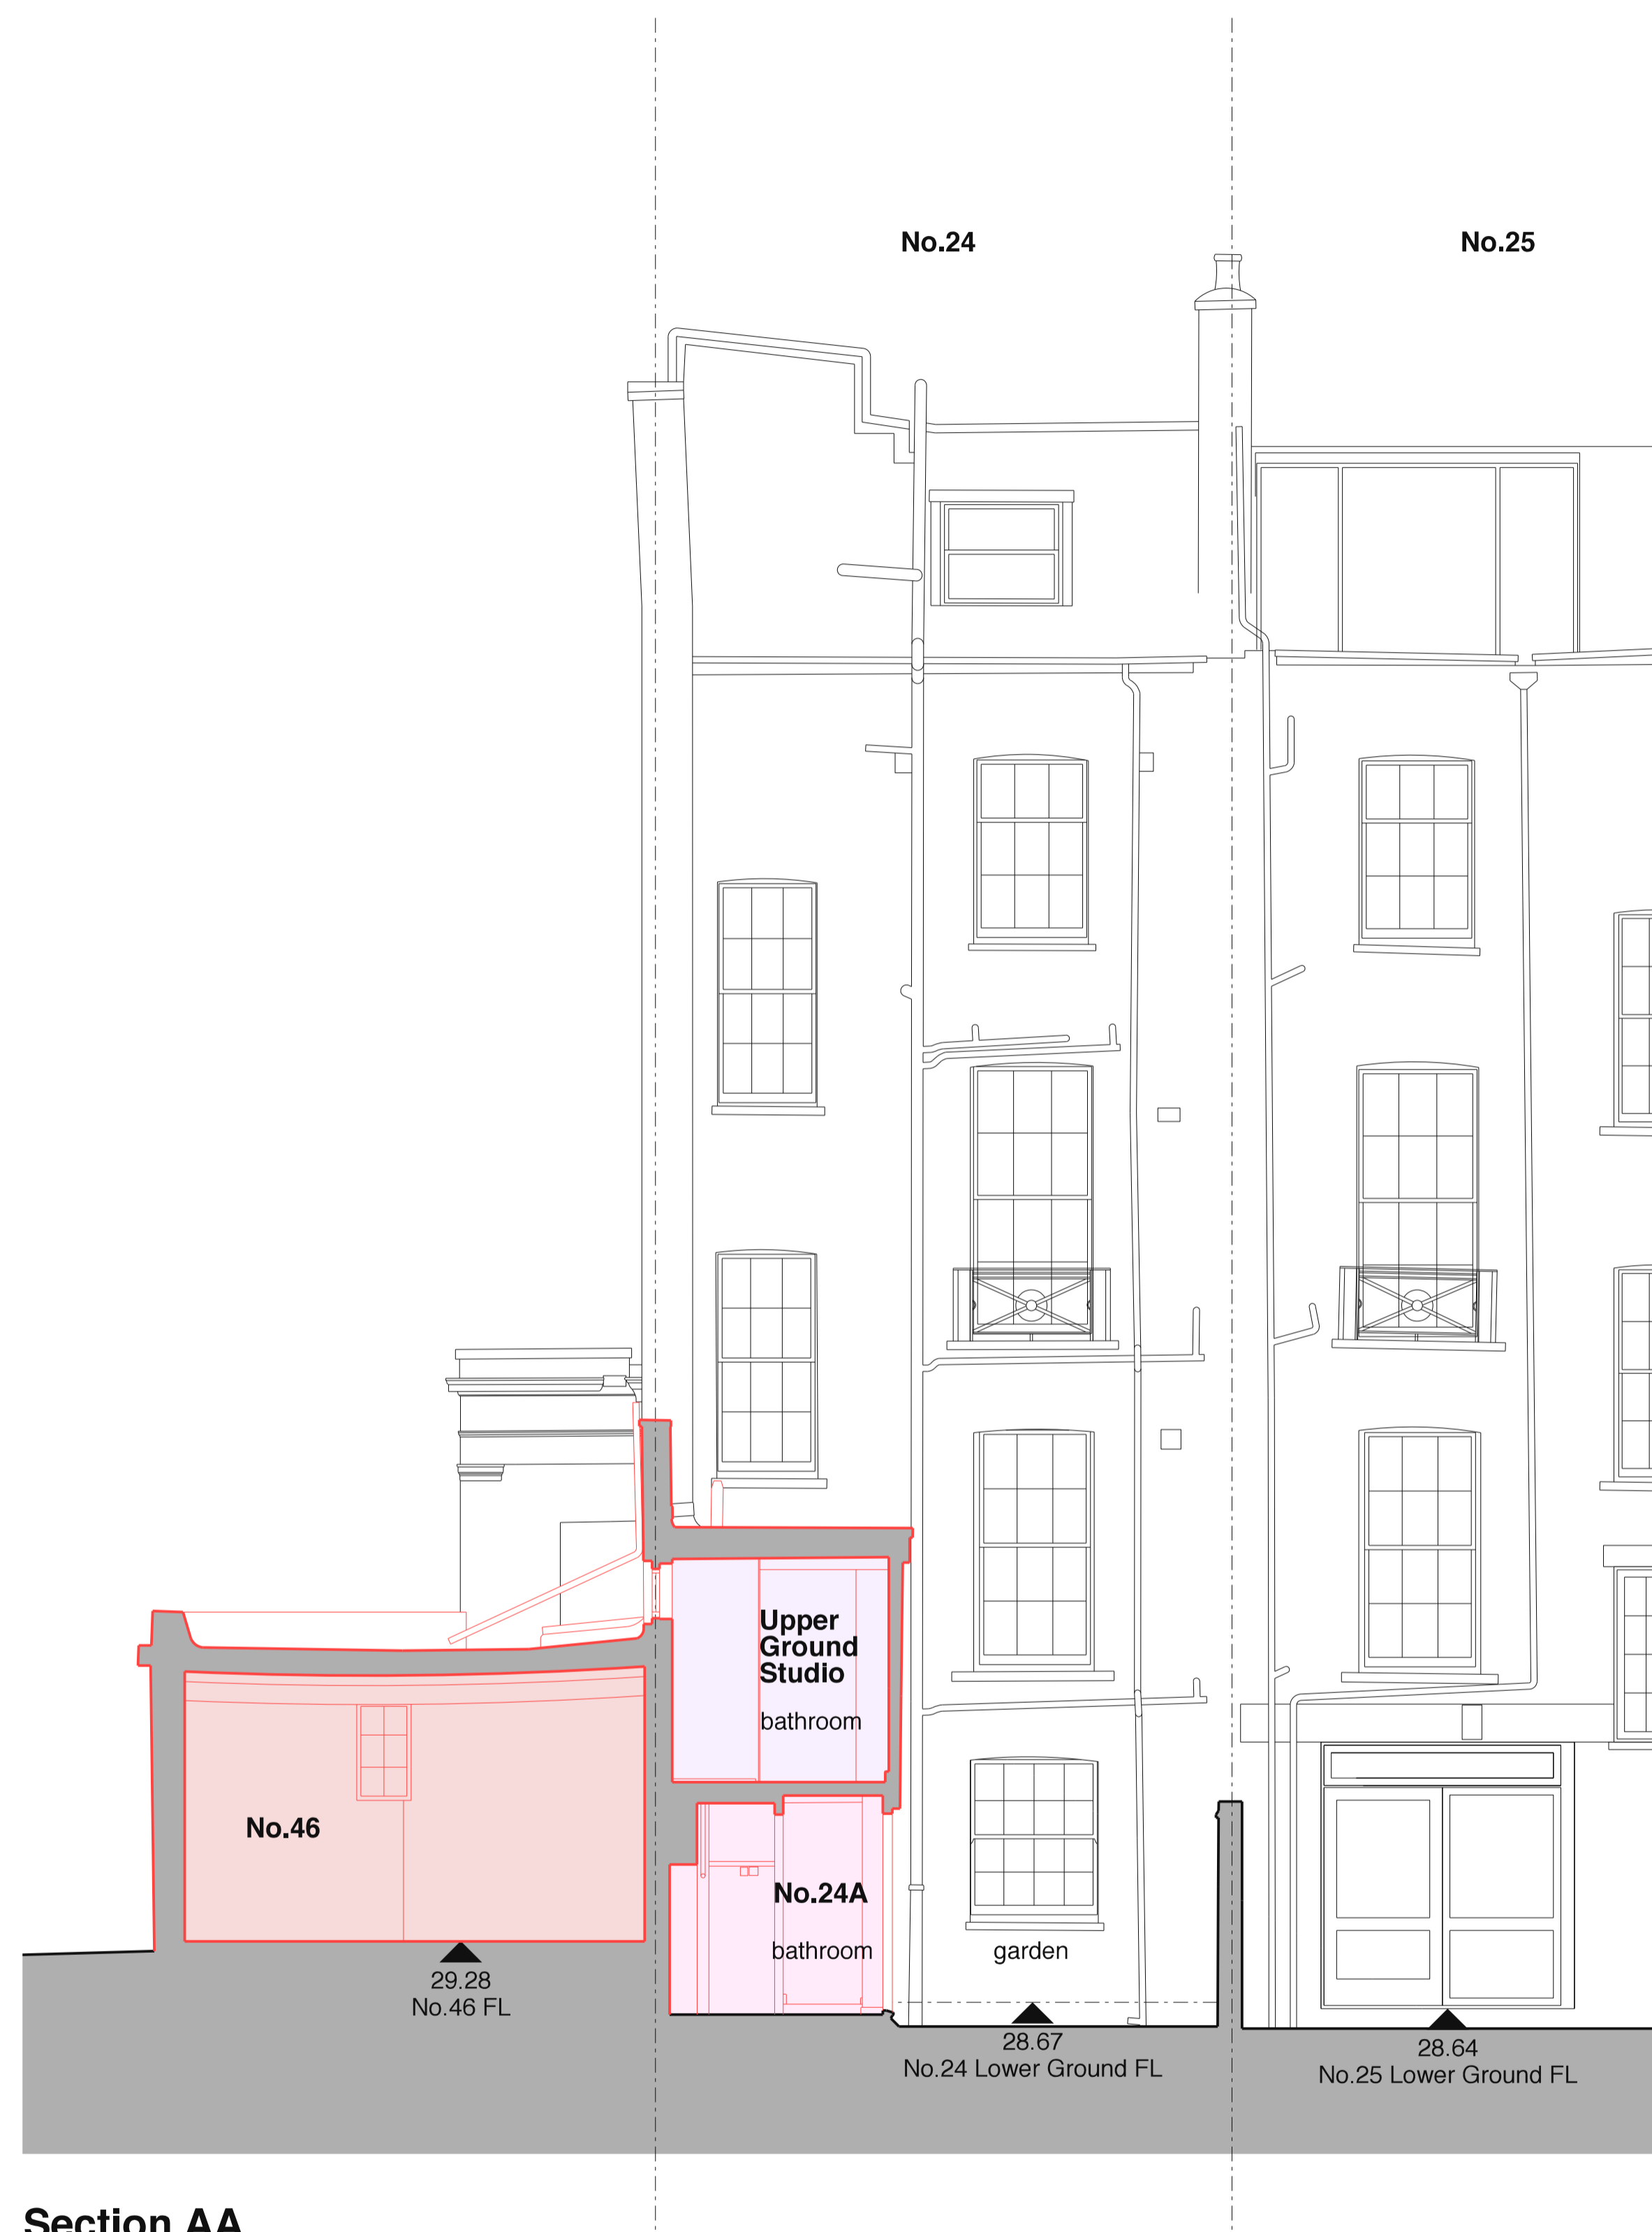


**Key:**

- No.46 Inverness Street
- No. 24A Gloucester Crescent
- No. 24 Gloucester Crescent  
Upper Ground Studio
- No. 24 Gloucester Crescent  
Upper Maisonette

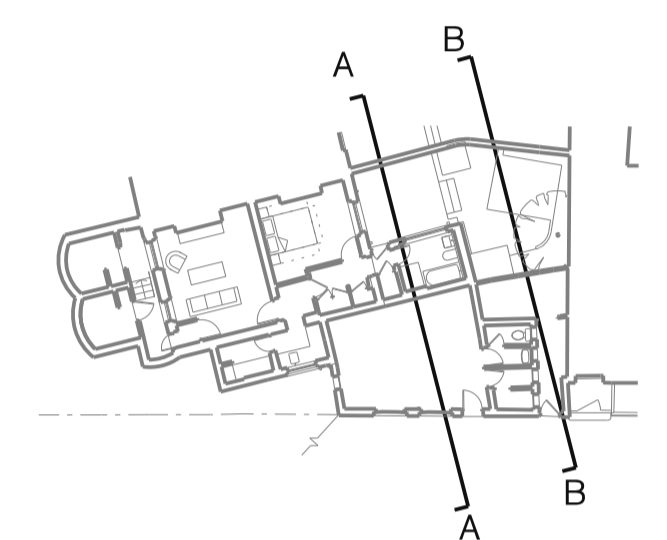

**Section AA**

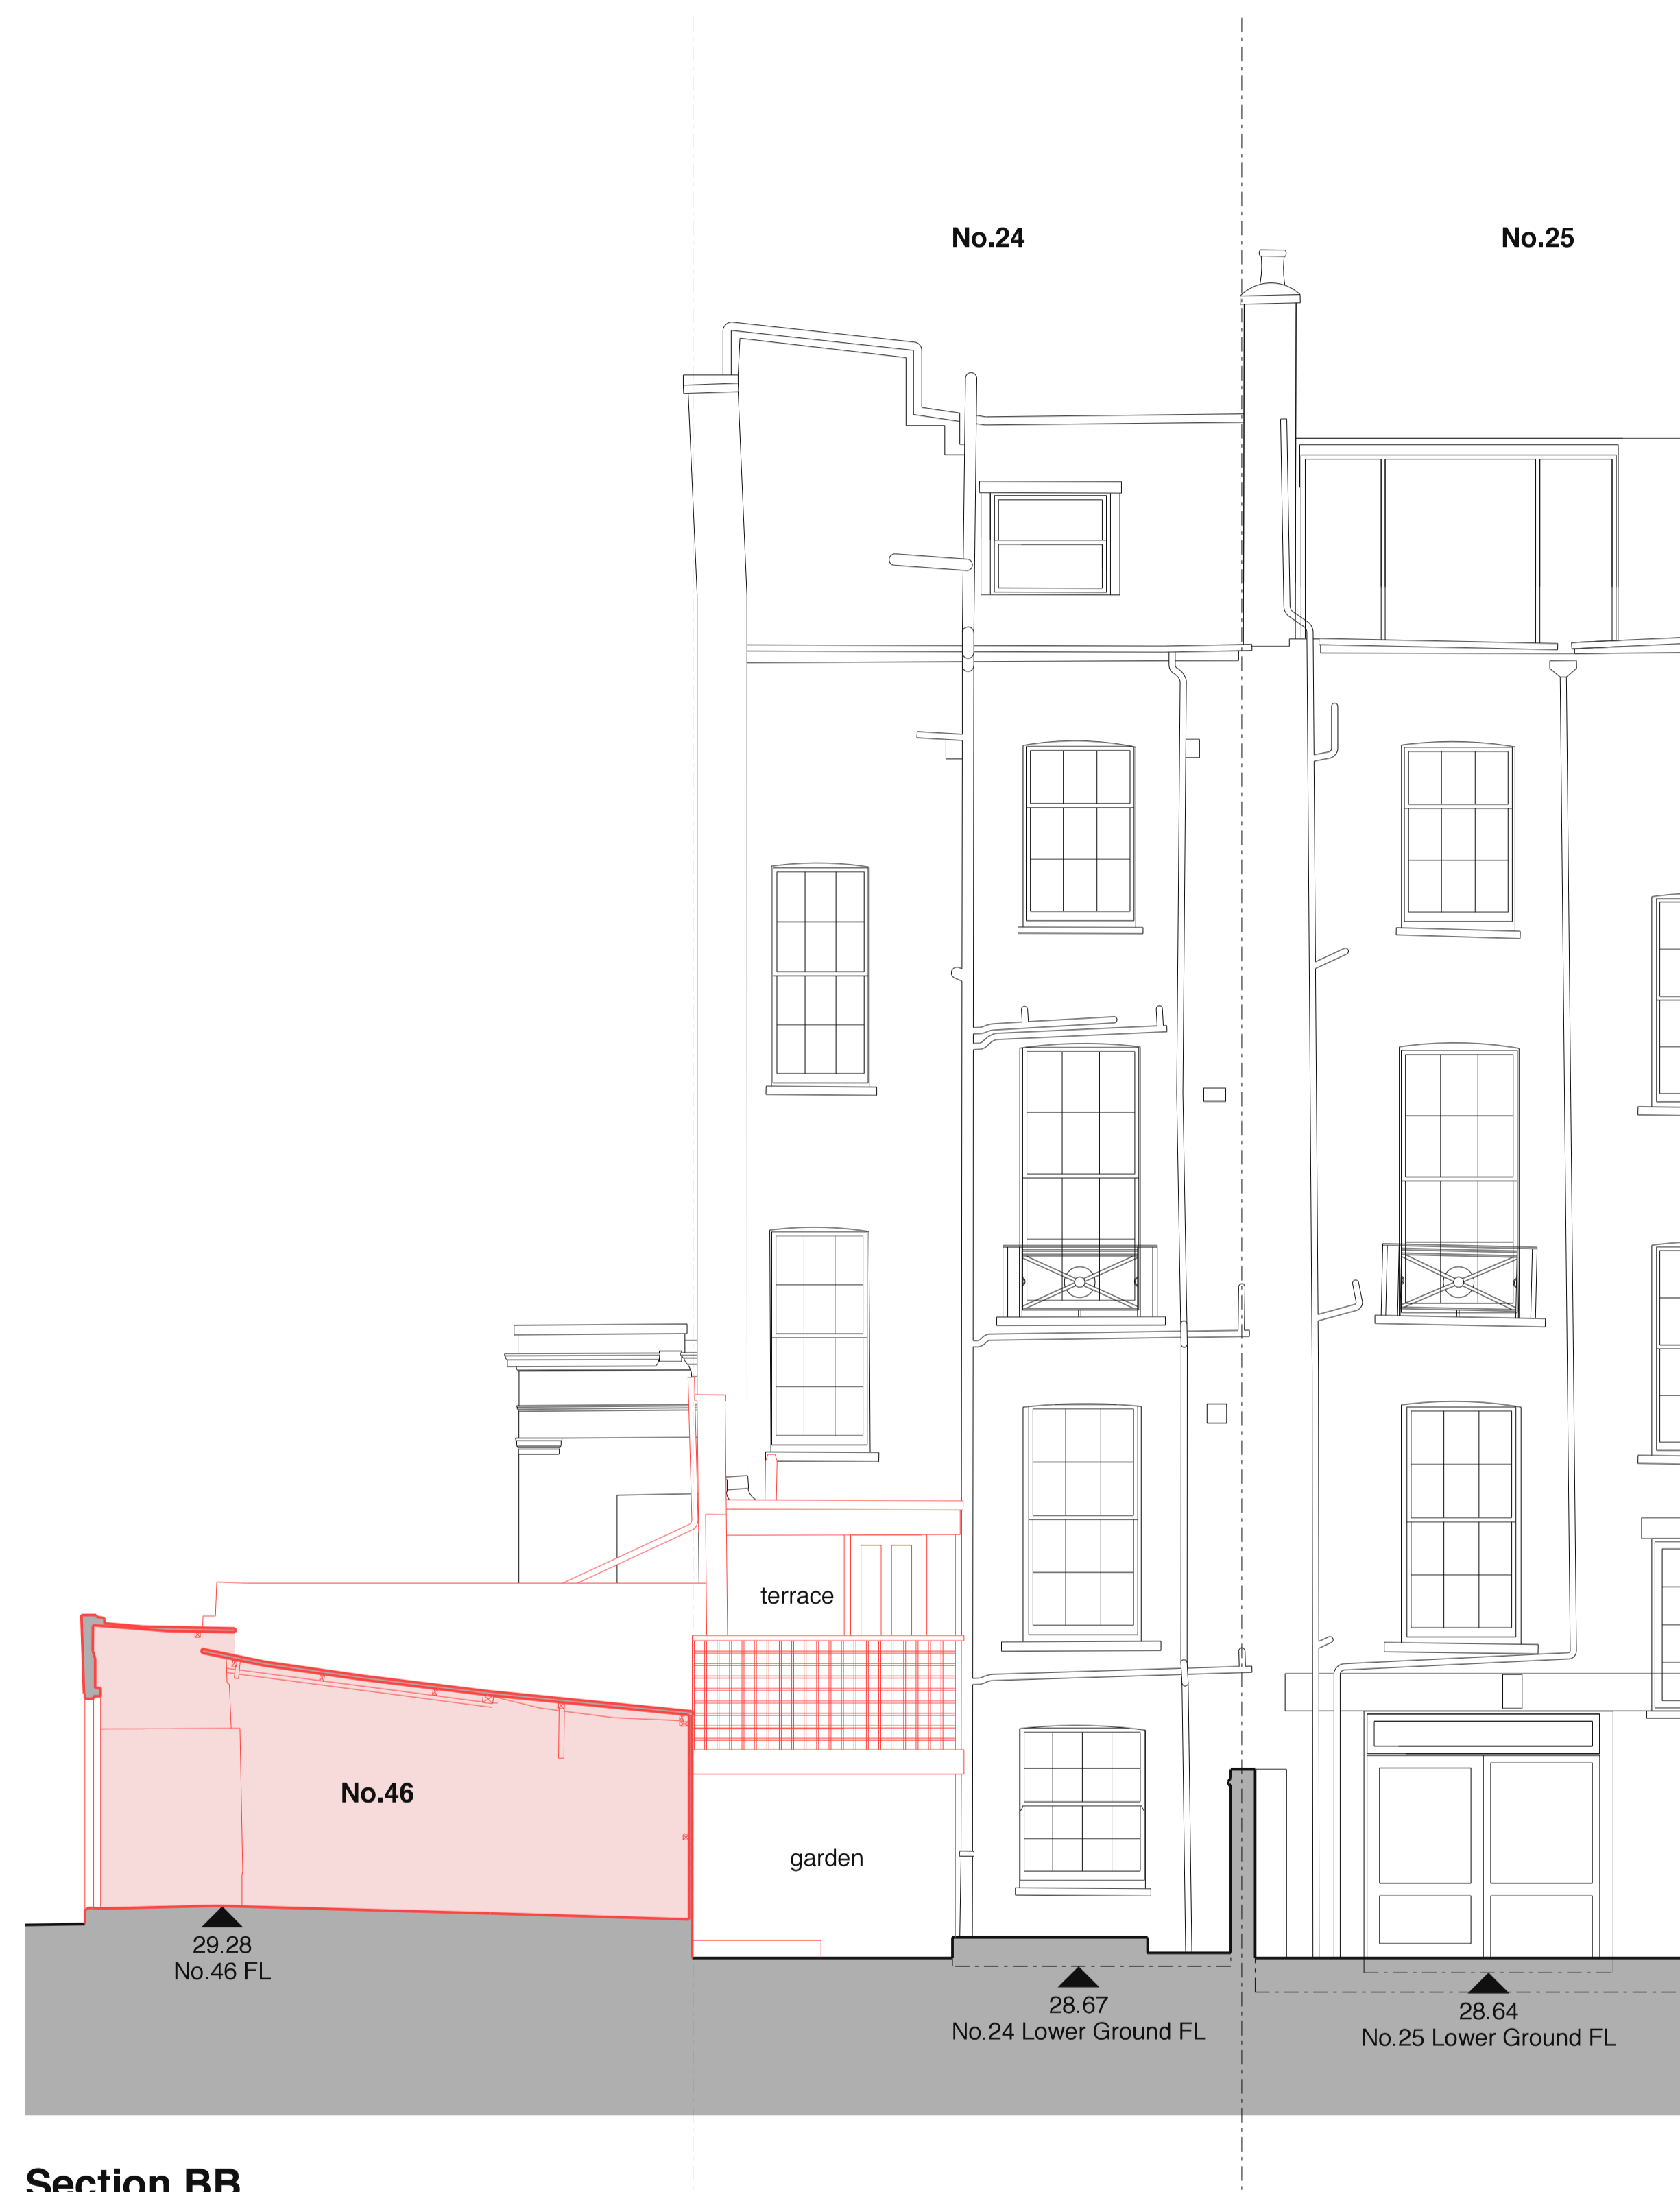

**Section BB**

P1	31.01.25	LC	NI
Issued for planning			
Revision	Date	By	Checked

For  
Planning

**Existing Sections AA & BB**  
 46 Inverness Street &  
 24A Gloucester Crescent,  
 London NW1  
**2431\_E04\_P1**

Scale: 1:50 at A1  
 1:100 at A3  
 Date: 09.05.24  
 Drawn: HH