

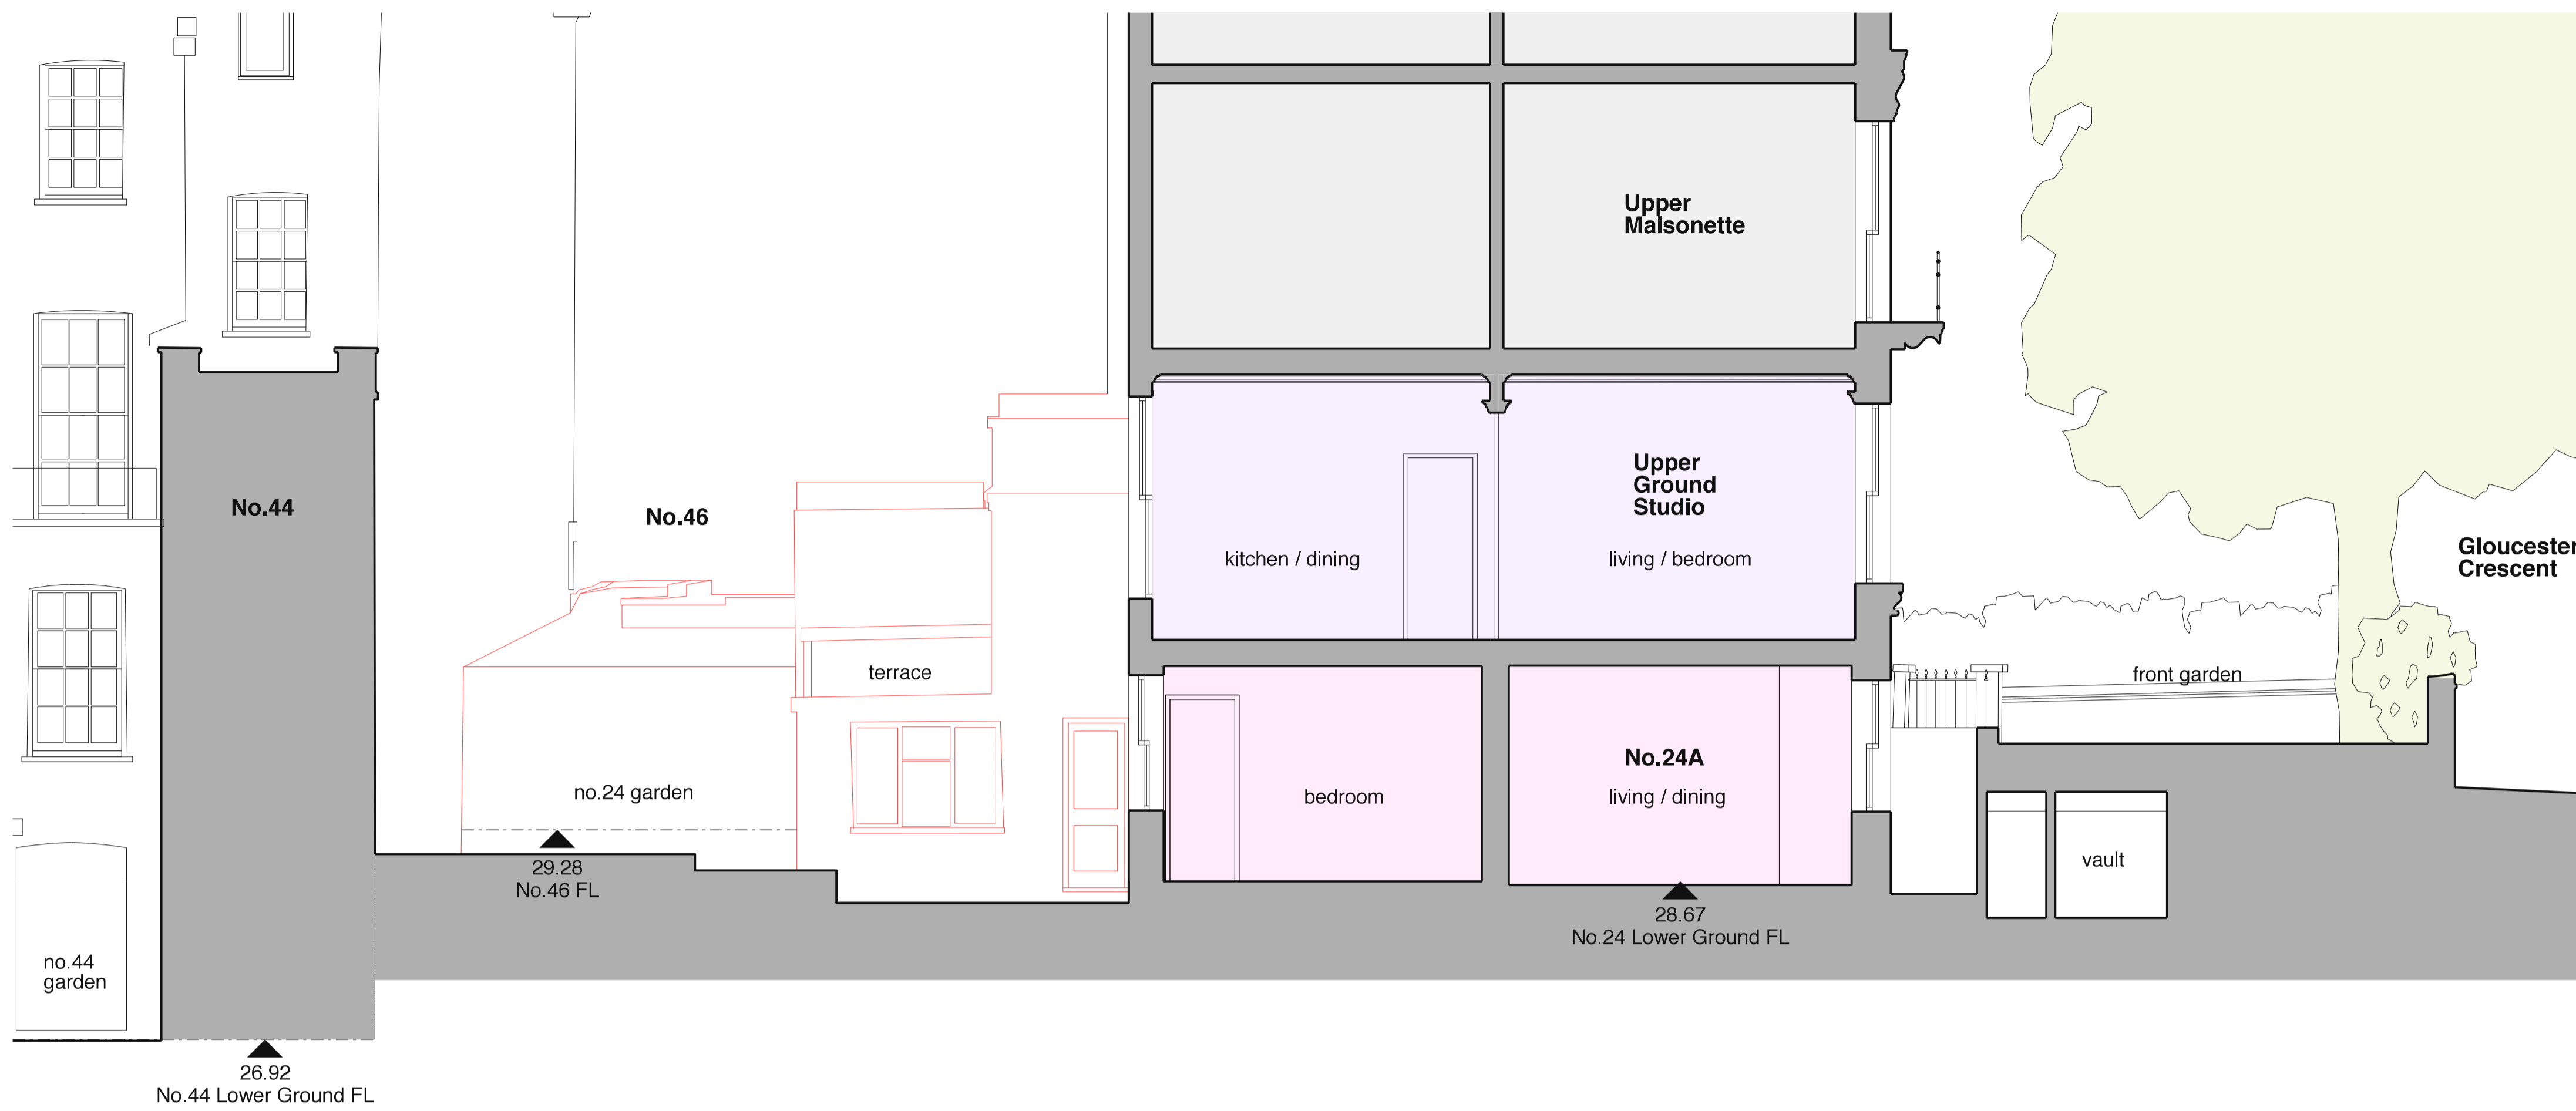


Key:

- No.46 Inverness Street
- No. 24A Gloucester Crescent
- No. 24 Gloucester Crescent Upper Ground Studio
- No. 24 Gloucester Crescent Upper Maisonette

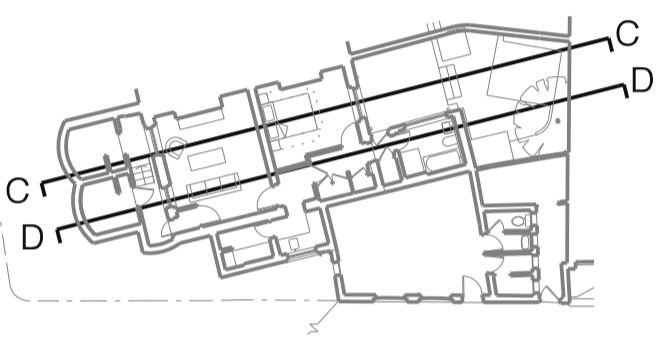

Section CC

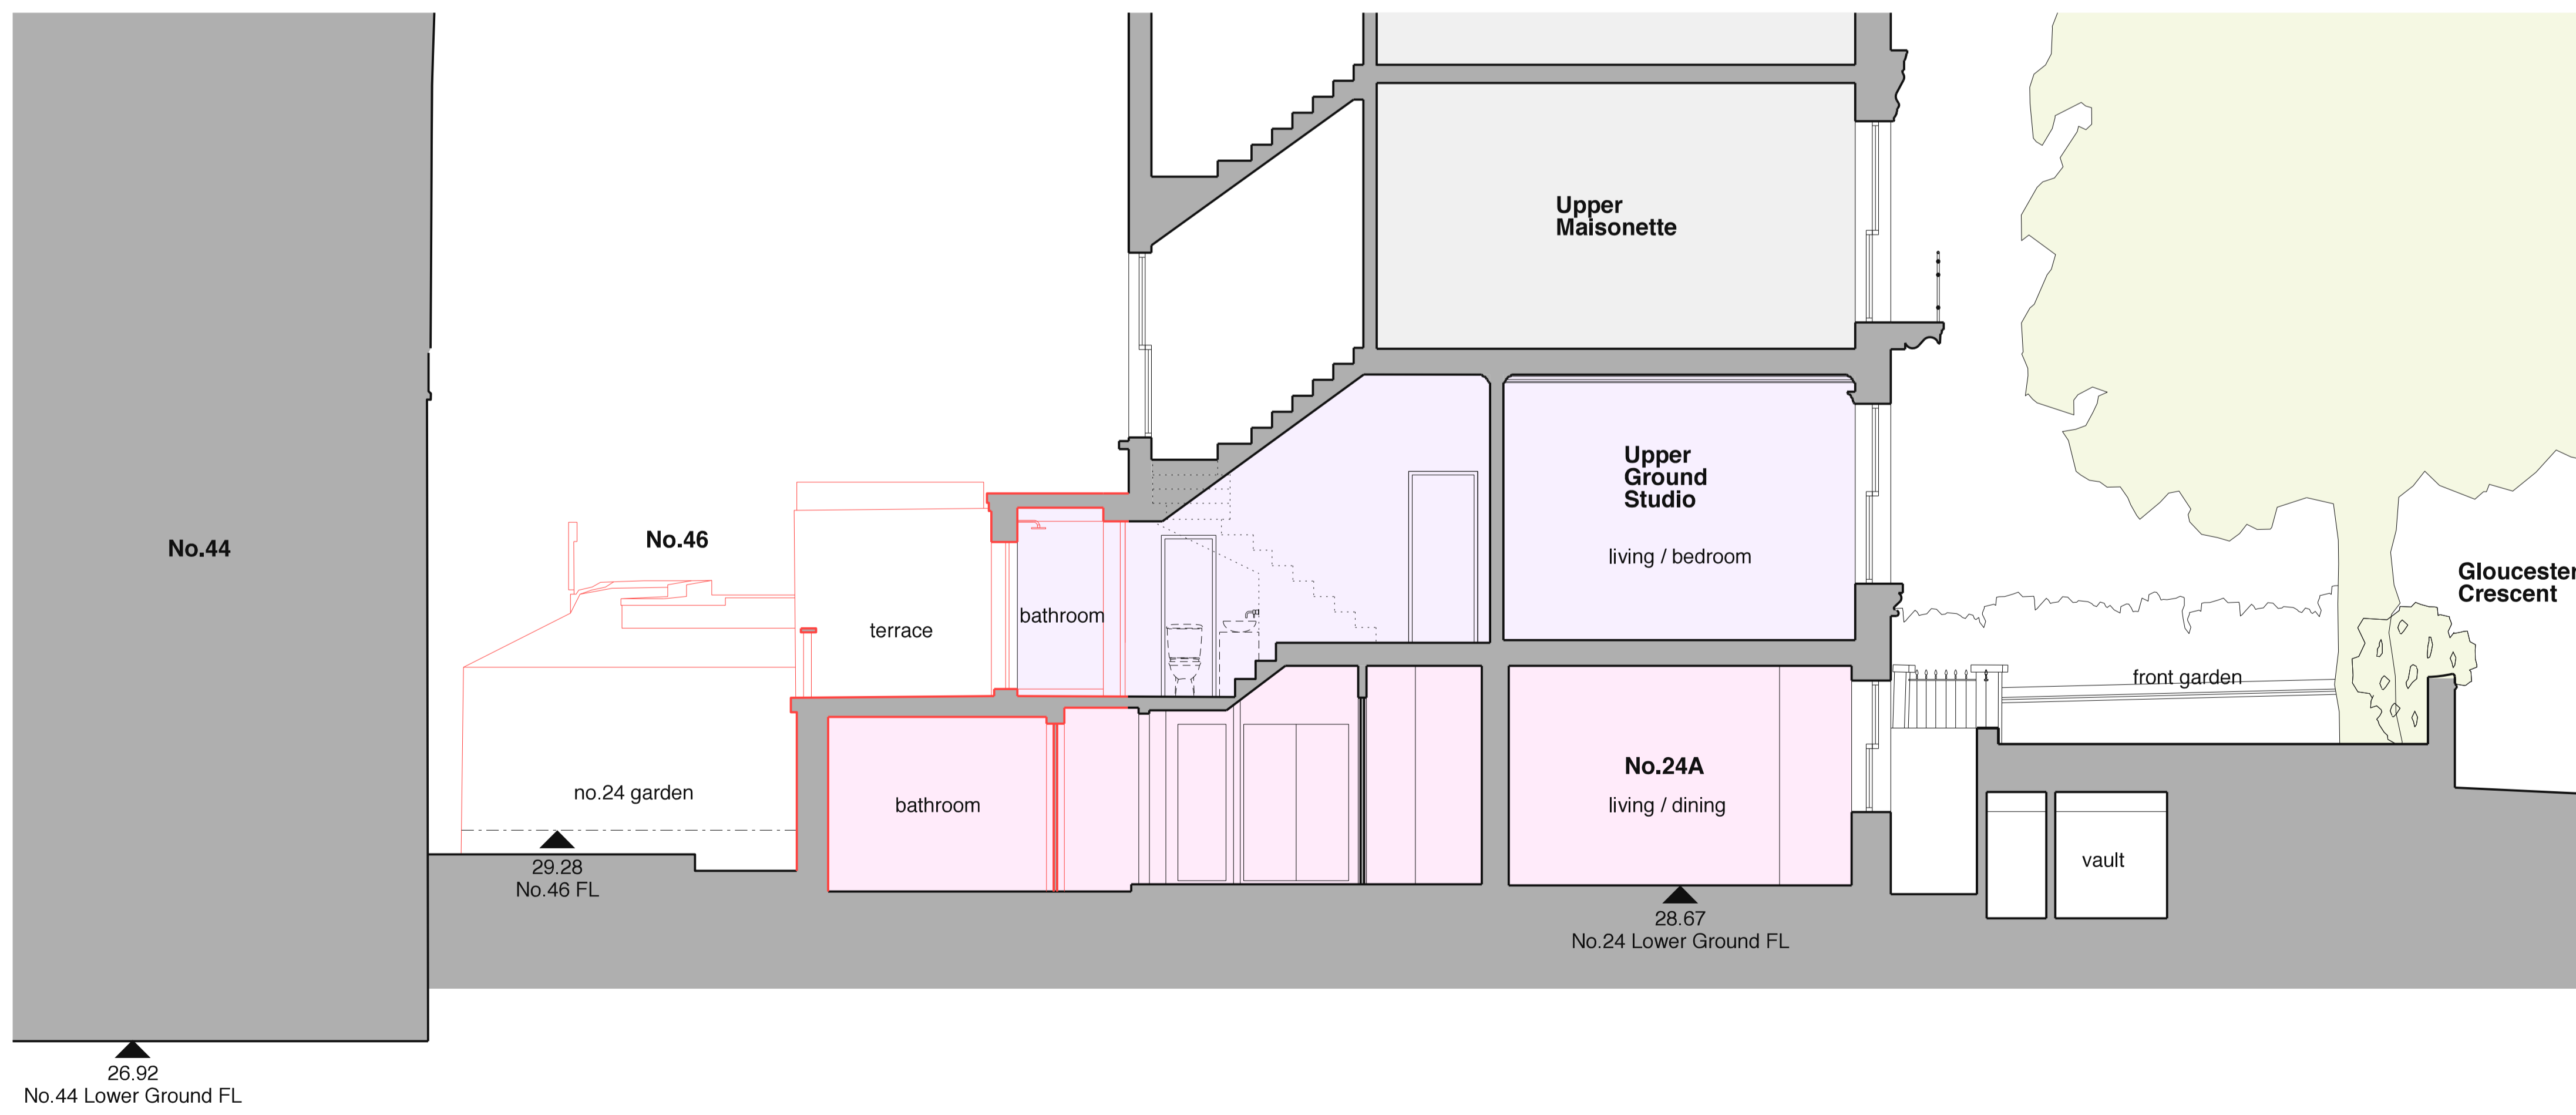

Section DD

P1	31.01.25	LC	NI
Issued for planning			
Revision	Date	By	Checked

For
Planning

Existing Sections CC and DD
 46 Inverness Street &
 24A Gloucester Crescent,
 London NW1
2431_E05_P1

Scale: 1:50 at A1
 1:100 at A3
 Date: 09.05.24
 Drawn: HH