



**Key:**

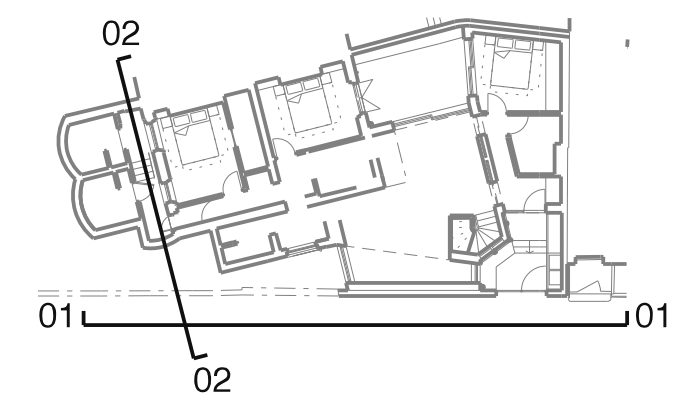

**Key**

1. Timber cladding & mullions
2. Perforate metal trellis
3. Perforate metal gate
4. Timber framed windows
5. Zinc flashing to parapet & cornice
6. Brick garden wall extended
7. Perforate metal balustrade

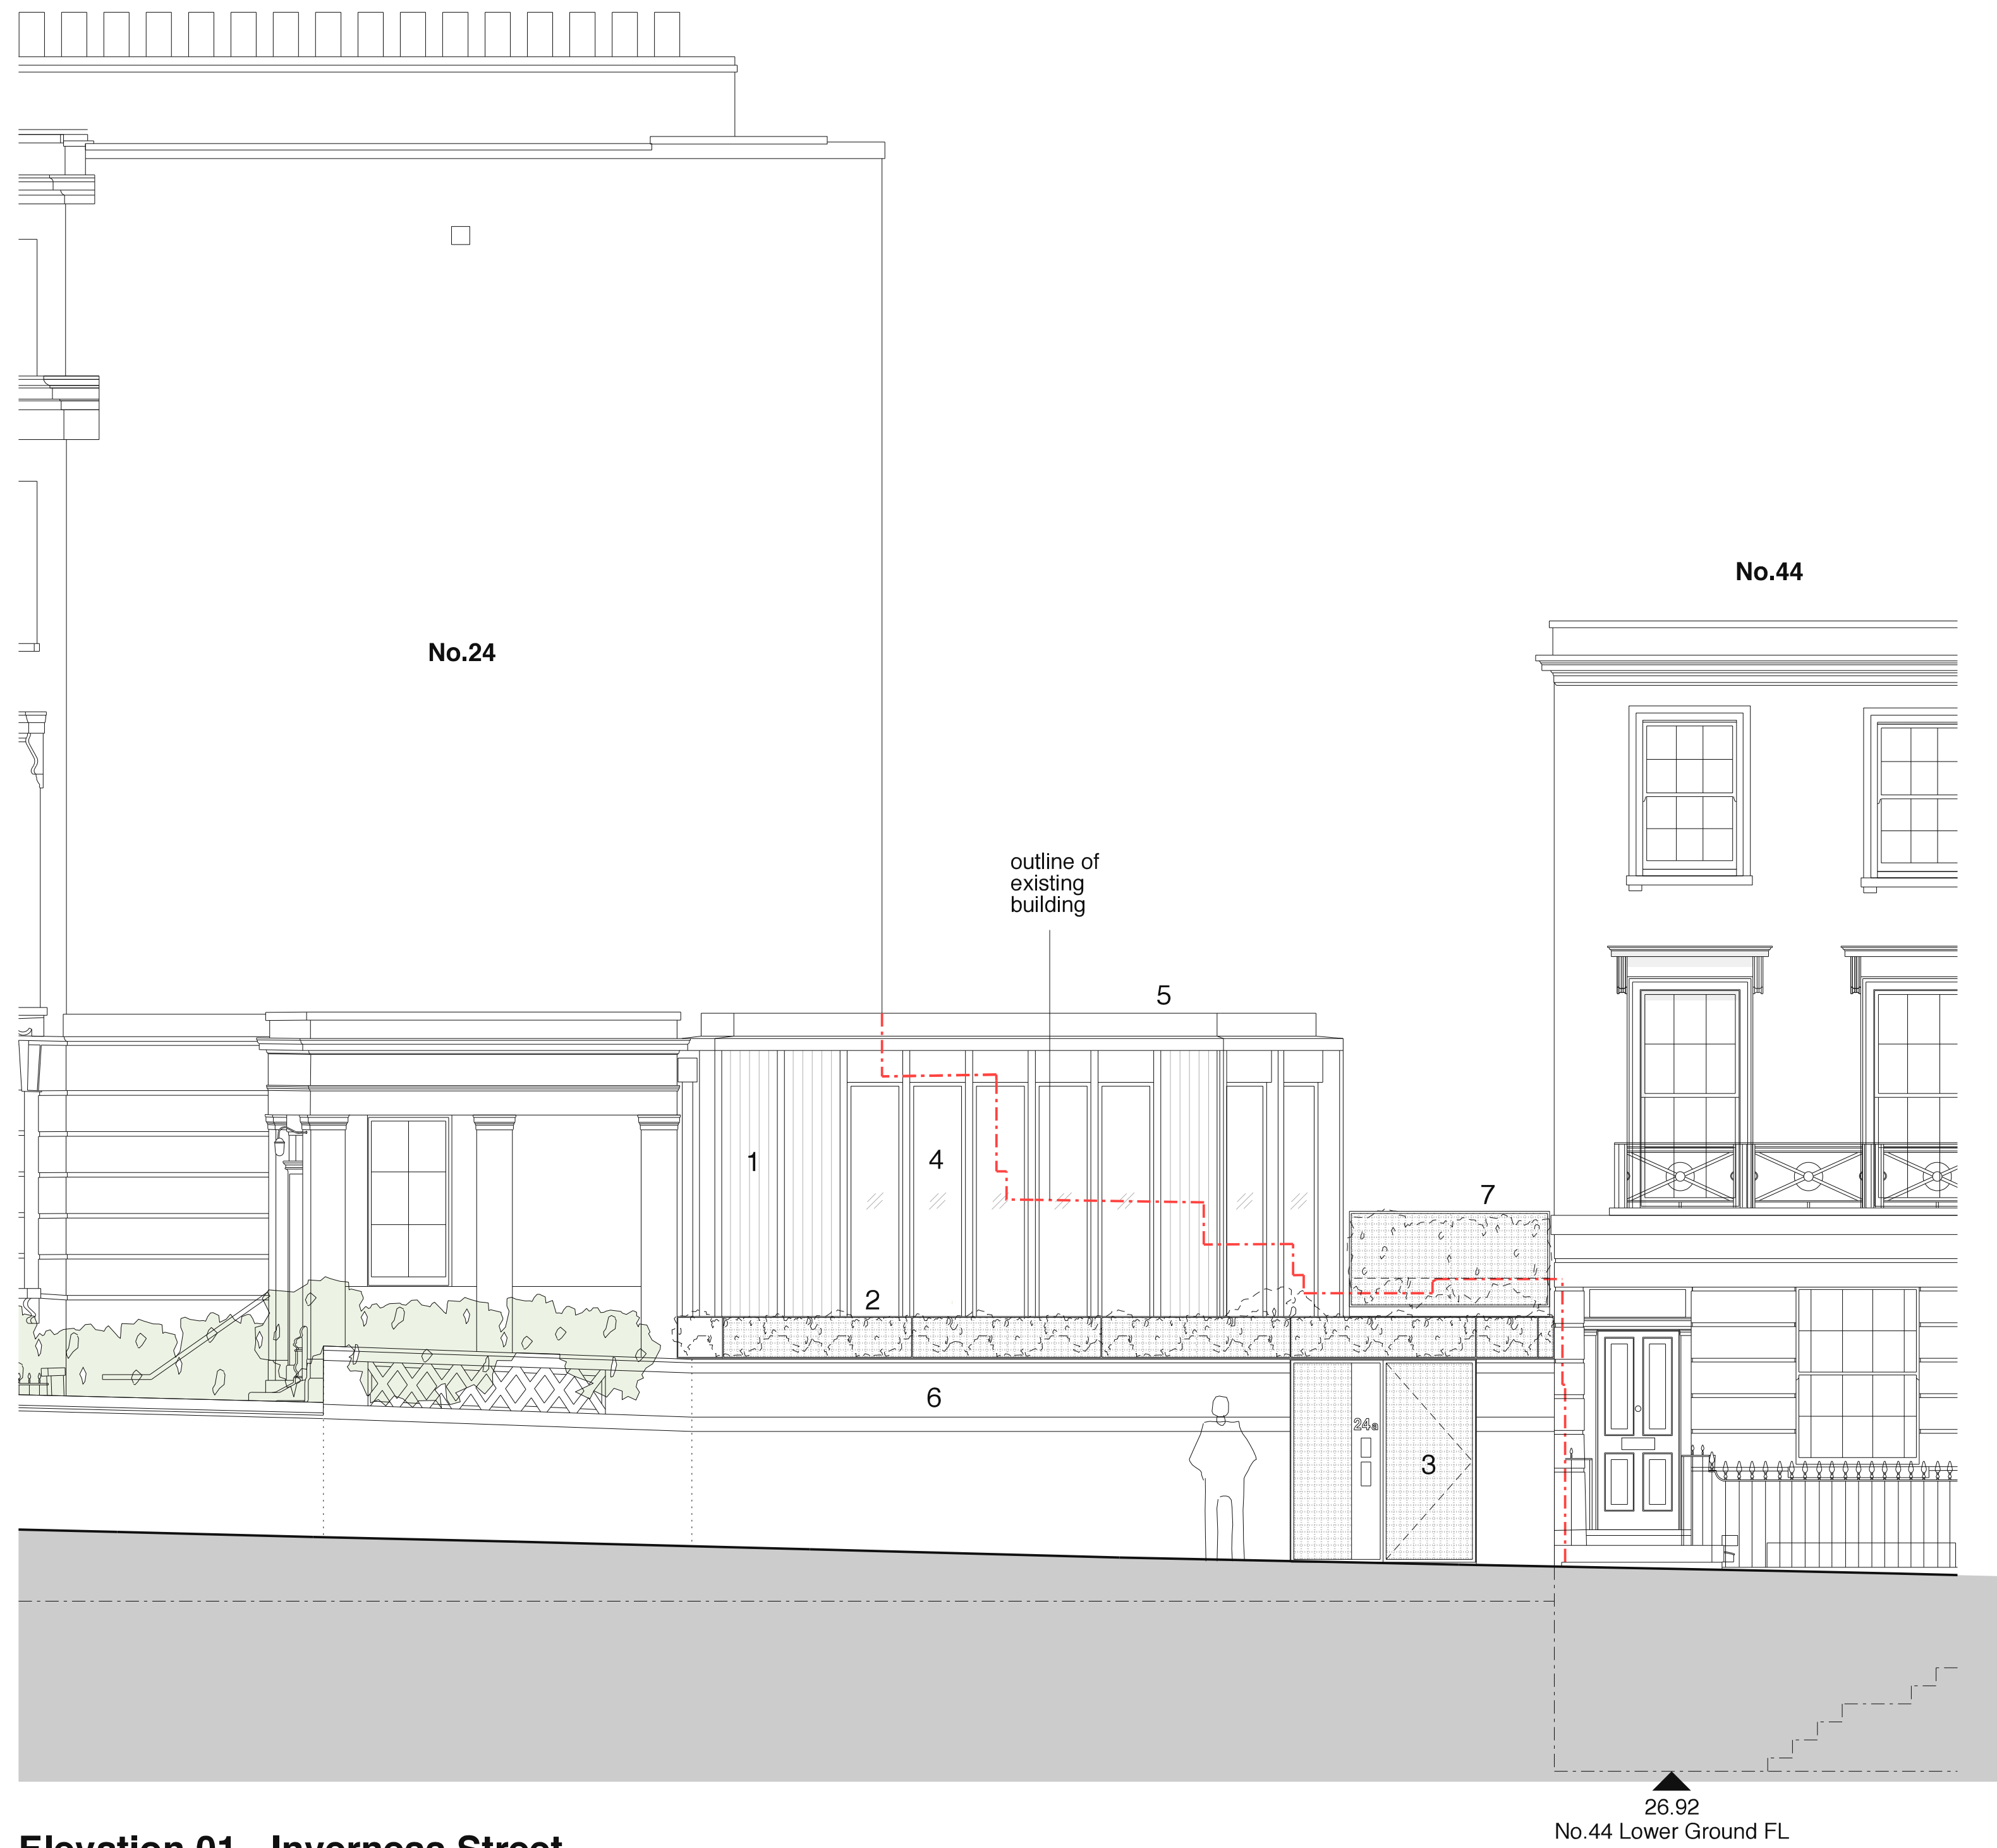

**Elevation 01 - Inverness Street**



**Elevation 02 - Gloucester Crescent**

P1	31.01.25	LC	NI
Issued for planning			
Revision	Date	By	Checked

For  
Planning

**Proposed Street Elevations**  
 46 Inverness Street &  
 24A Gloucester Crescent,  
 London NW1  
**2431\_P03\_P1**

Scale: 1:50 at A1  
 1:100 at A3  
 Date: -  
 Drawn: ET



**BURD HAWARD ARCHITECTS LTD**  
 24 Wolsey Mews  
 London NW5 2DX  
 T +44 20 7267 9815  
 E studio@burdhaward.com