
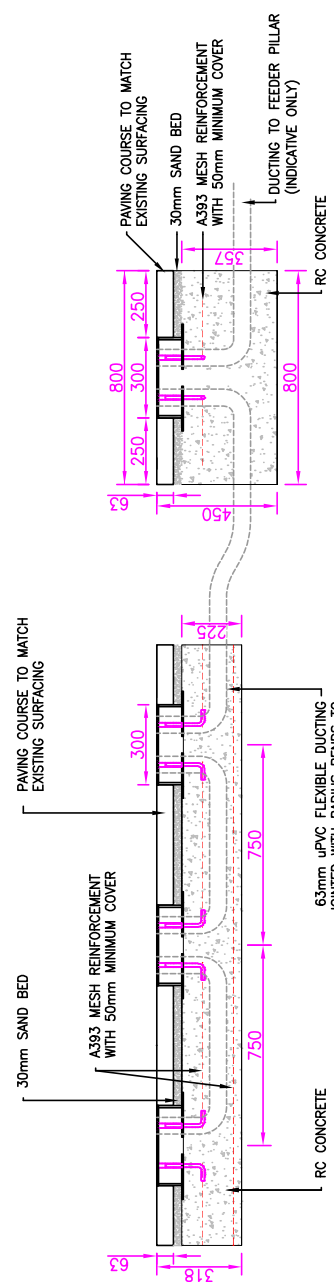
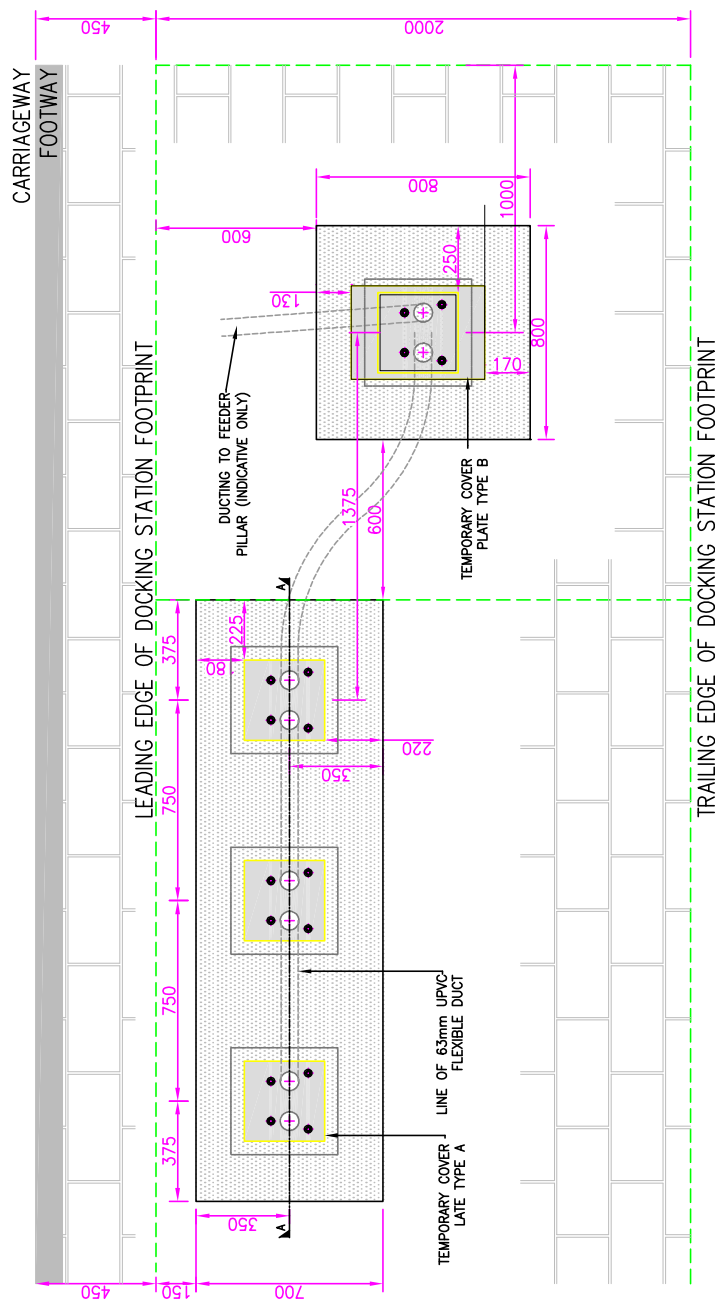


DOCKING POINT BOX  
CONSTRUCTION DETAILS— (SCALE 1:10)

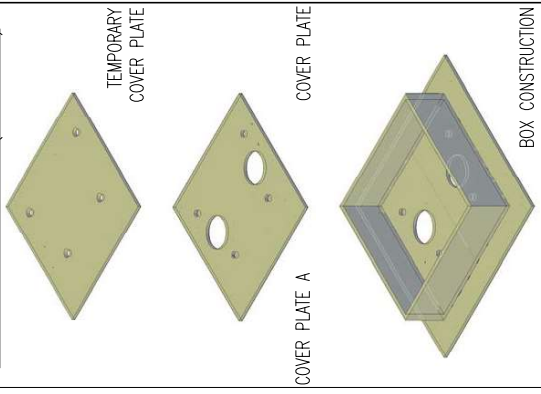

**DESIGN NOTE:**  
MOVEMENT JOINT REQUIRED AT 7.5m CENTRES.  
MOVEMENT JOINT TO COMPRISE OF 10mm-12mm COMPRESSIBLE FILLER BOARD (FLEXCELL OR SIMILAR APPROVED) WITH 10MM RECESS.  
RECESS TO BE FILLED WITH FLEXIBLE MASTIC SEALANT.

		project SANTANDER CYCLES Standard Linear Foundation Footway		borough -		site no. -	
Roads Directorate 230 Backfords Road London SE1 8NW		drawing title -		date 22/10/12		scale 1:20 @ A3	
		status FOR INFORMATION		app AS		rev C	
Dwg N° TDE-FW-01		description FOR INFORMATION		date 06/05/15		description LOGO AND ADDRESS UPDATED	
Rev A		description MINOR AMENDMENTS		date 26/08/13		description NOTES ADDED	
Rev B		description -		date 09/11/12		description -	
Rev C		description -		date -		description -	
Dm App		Chk App		JMS ID J_P		JMS DR DR	