


A401
NORTH ELEVATION

A400
SOUTH ELEVATION

REGENTS CANAL

JAMESTOWN ROAD

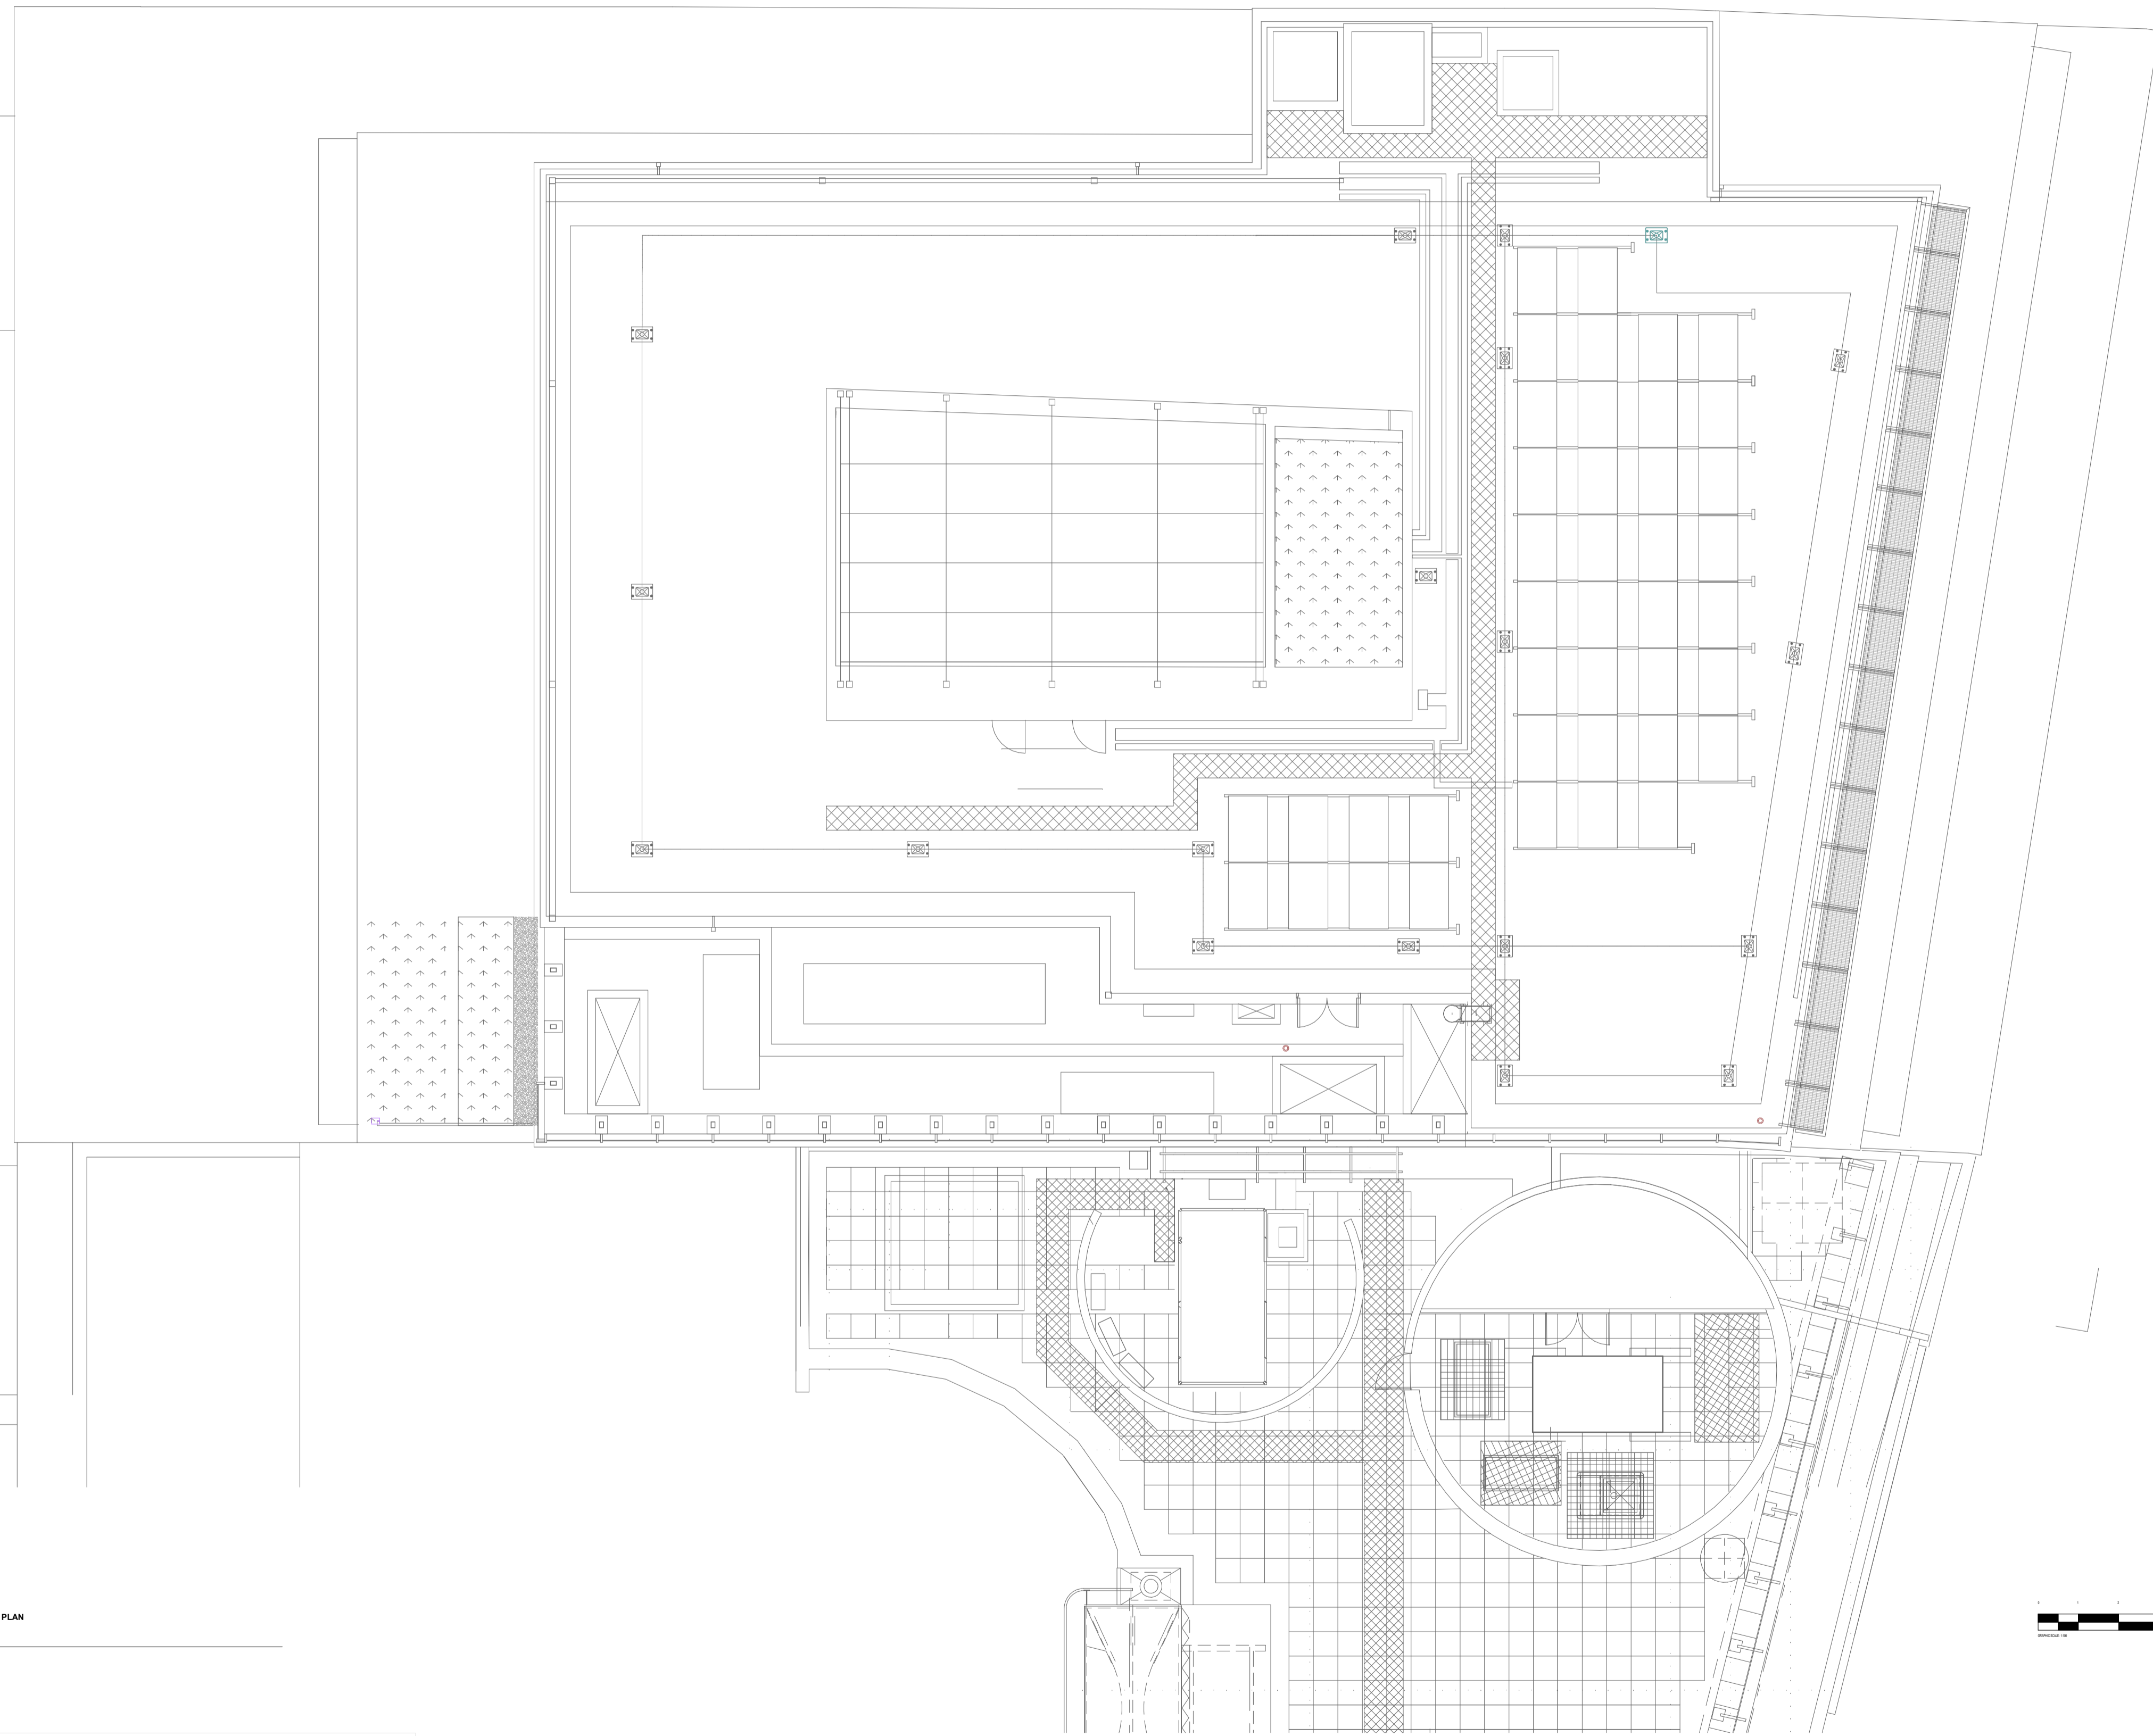


PLANING - EXISTING ROOF PLAN

1

1:100

A - APPROVED
 B - APPROVED SUBJECT TO COMMENTS
 C - REJECTED

1. ALL WORK SHALL BE IN ACCORDANCE WITH THE SPECIFICATIONS OF THE CONTRACT DOCUMENTS.
 2. ALL WORK SHALL BE COMPLETED WITHIN THE SPECIFIED TIME FRAME.
 3. ALL WORK SHALL BE COMPLETED TO THE SATISFACTION OF THE ARCHITECT.

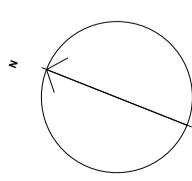

C01 Planning application, First Issue SO LK 05.02.25

Planning

STARLIZARD CONSULTING

10 JAMESTOWN ROAD
DUN BELLE DÉPÔT

| | |
|----------------|----------------|
| THE CLIENT | ROBERT GLENNON |
| LAURA KOSKINEN | MARTHA BERTON |

EXISTING ROOF - 1st FLOOR PLAN

| | | |
|-------------|------------|-------|
| PROJECT NO. | DATE | SCALE |
| 0000 | 1. 05.2025 | 1:100 |

JHWARF-DKT-40-AR01-DP-1-001

oktra
 10 JAMESTOWN ROAD
 DUN BELLE DÉPÔT
 QC1A 1S1