


Disclaimer:
 - Do not scale from this drawing.
 - Discrepancies must be reported immediately to the Architect before proceeding.
 - Only figured dimensions are to be used.
 - Check all dimensions on site before fabrication or setting out.
 - This document is copyright and may not be reproduced without permission of the owner.


PLEASE NOTE:
 The internal layouts within the apartments, houses, ancillary spaces and commercial units will be subject to design development. Internal fittings and furniture are illustrative only. The precise locations of walls and internal doors, and the detailed layout of the bathroom and kitchen areas will be the subject of non-material changes and may vary from the internal layouts set out in these plans. These minor alterations will not affect the position and arrangement of the external doors and windows.

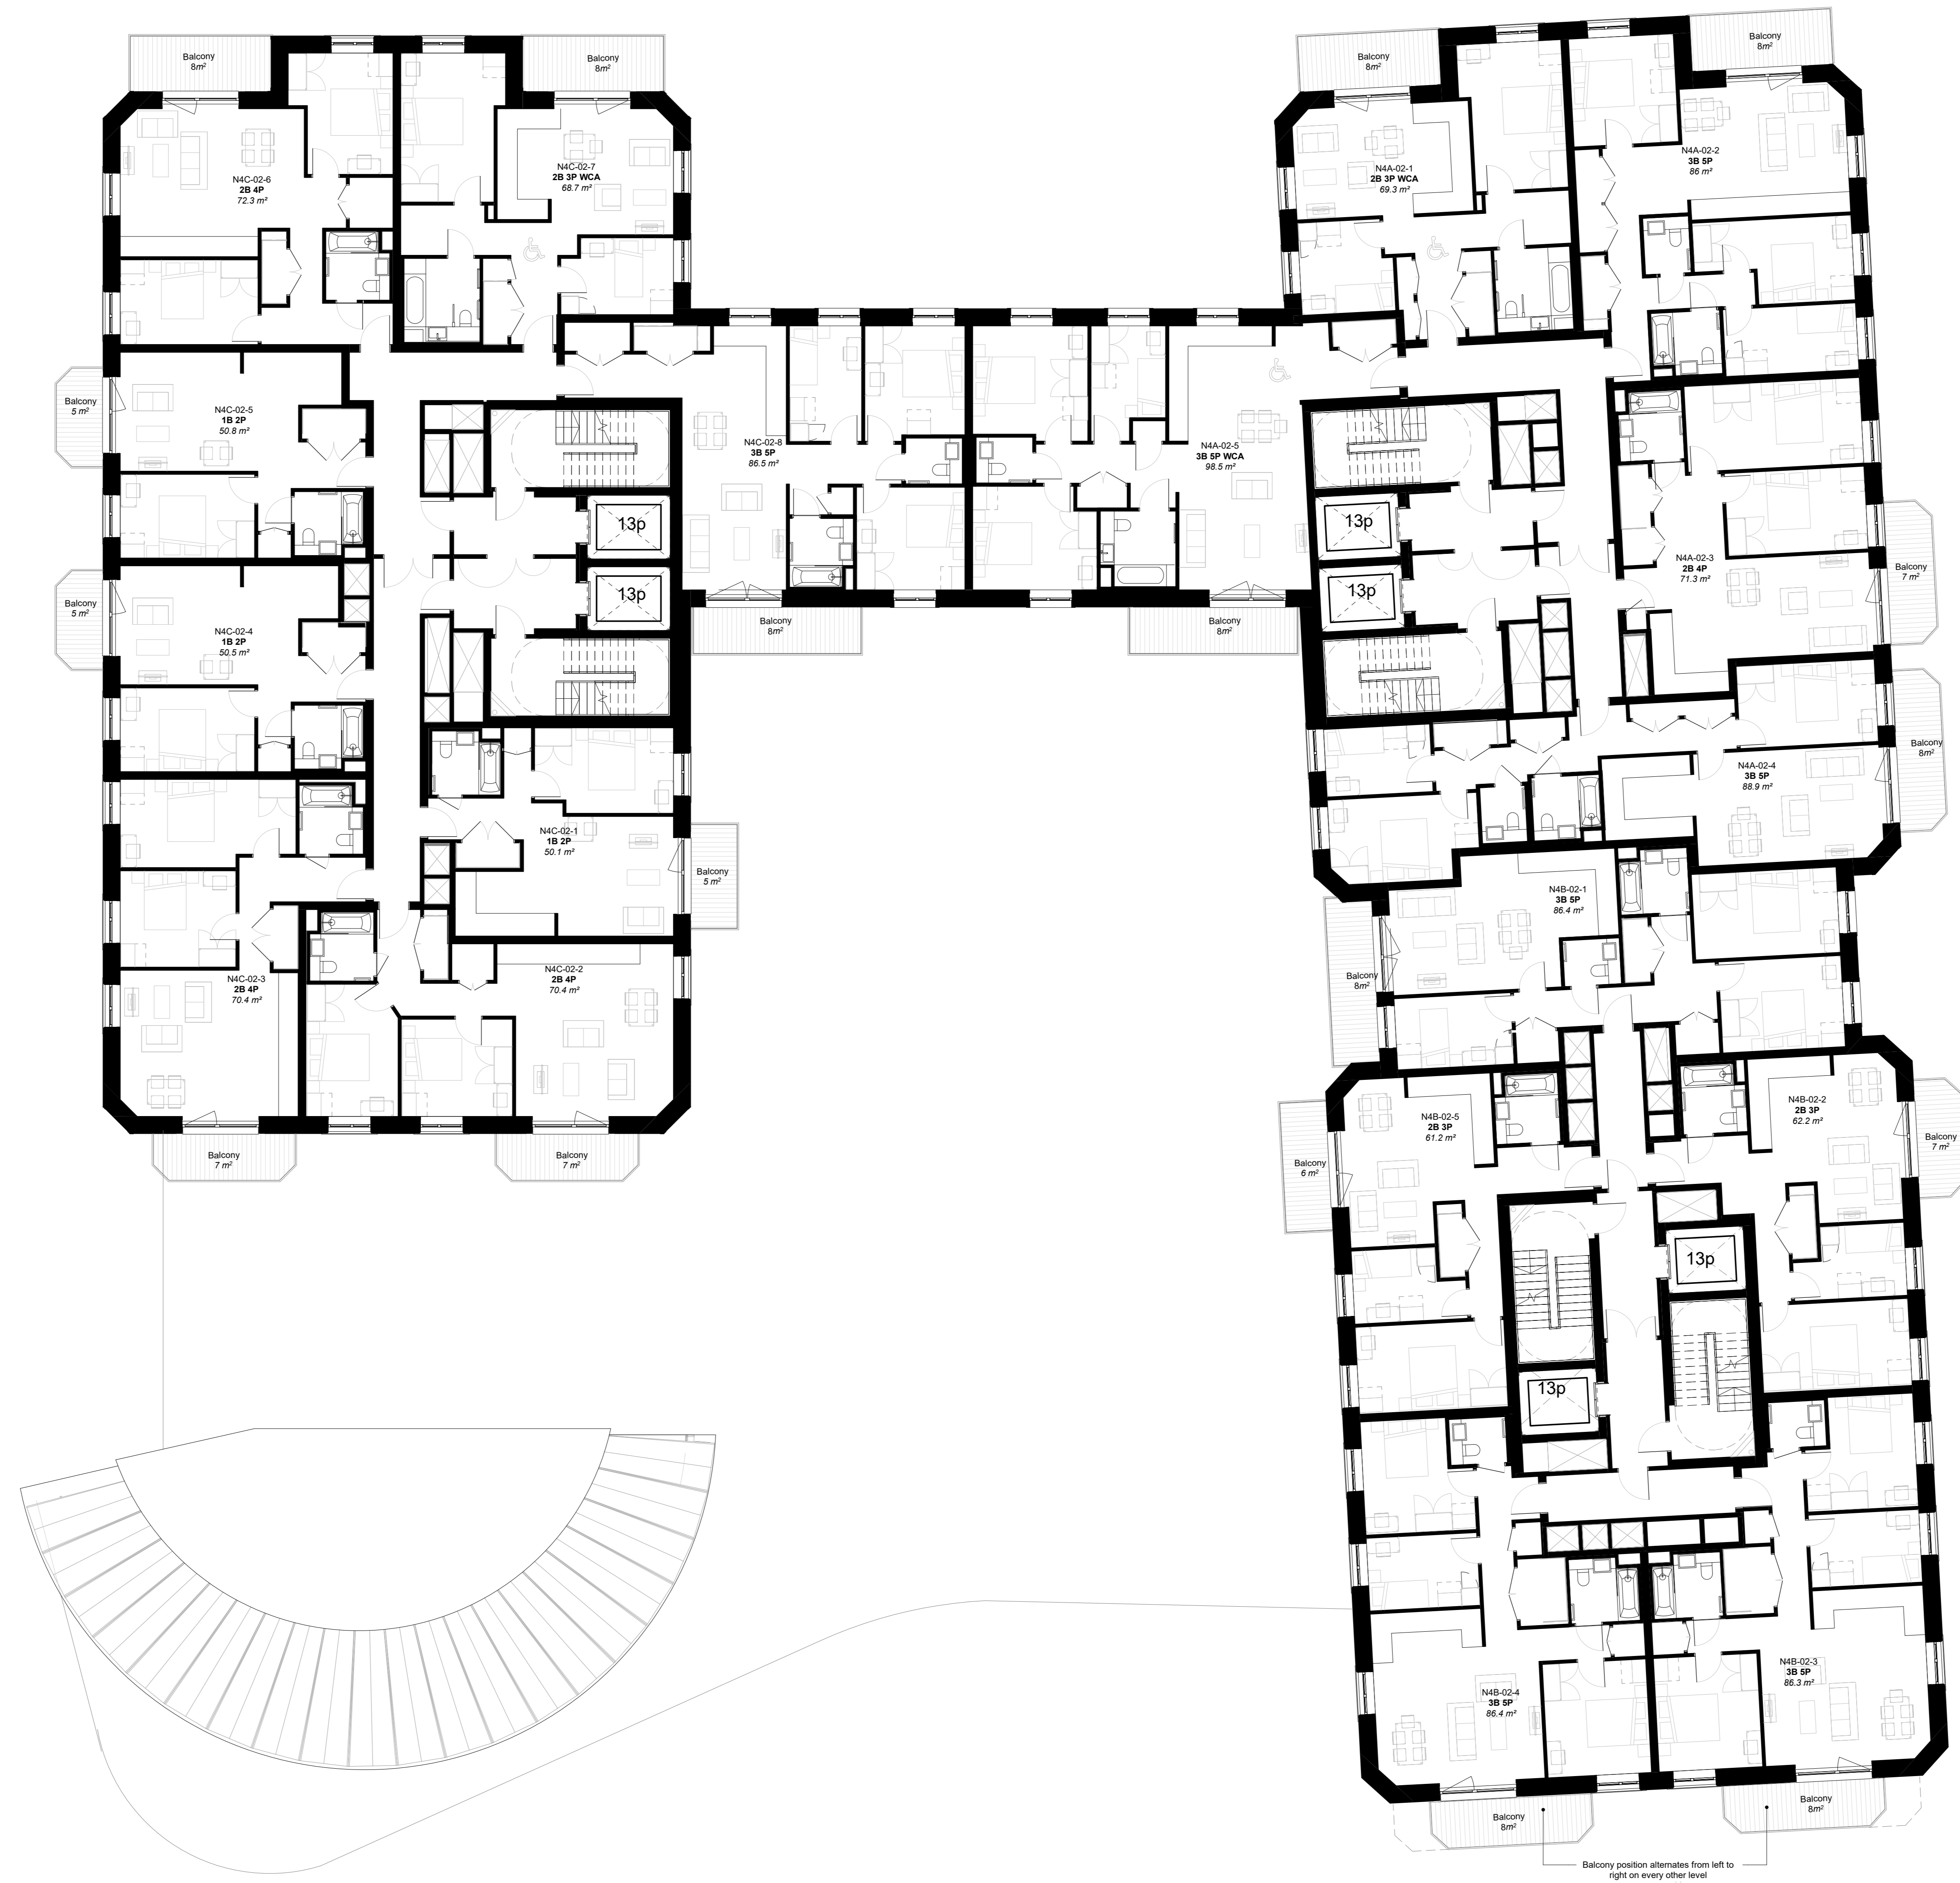



BUILDING N5A

BUILDING N3E

BUILDING N5B

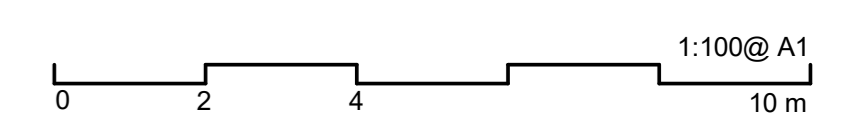

Key / Location:

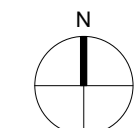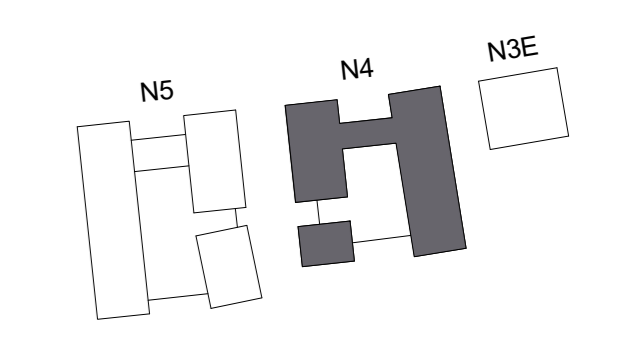

Rev	Notes	Date	Drawn	Issued
P1	Planning	31.01.2025	DH	SM
P2	Planning	07.02.2025	DH	SM

Purpose of Issue:
PLANNING



GRID Architects
 128 Southpark Street,
 London SE1 0SW
 +44 (0) 20 7593 1200
 info@gridarchitects.co.uk
 www.gridarchitects.co.uk

Client:
 LS (Finchley Road) Limited
 Project Name:
 O2 Finchley Road Detail Element
 255 Finchley Rd, London NW3 6LU
 Drawing Title:
 N4_Proposed Level 02-08 GA Plan

Drawn by:
 JF
 GRID Project No:
 22036
 Issued by:
 SM
 Scale @A0:
 1 : 100

Drawing No:
 4602_001-GRD-N4Z-102L-DR-A-PL210102 P2
 Rev:

